



STATE OF NORTH CAROLINA
DEPARTMENT OF TRANSPORTATION

JOSH STEIN
GOVERNOR

DANIEL H. JOHNSON
SECRETARY

February 26, 2026

Addendum No. 1

RE: Contract # C204512

WBS # 48000.3.1

STATE FUNDED

Wake County (U-5302)

US-401 FROM SOUTH OF SR-1006 (OLD STAGE ROAD) TO SOUTH OF SR2538
(MECHANICAL BOULEVARD/GARNER STATION BOULEVARD).

March 17, 2026 Letting

To Whom It May Concern:

Reference is made to the plans furnished to you on this project.

The following revisions have been made to the Pavement Marking plans.

Sheet No.	Revision
PMP-03	Symbol T-78 replaced with T-70 At Stations: 55+37 & 53+45 on -L-
PMP-04	Symbol T-78 replaced with T-70 At Stations: 67+25, 69+21, & 71+81 on -L-
PMP-05	Symbol T-78 replaced with T-70 At Stations: 74+63 & 77+47 on -L-

Please void the above listed Sheets in your Plans and staple the revised Sheets thereto.

Mailing Address:
NC DEPARTMENT OF TRANSPORTATION
CONTRACT STANDARDS AND DEVELOPMENT
1591 MAIL SERVICE CENTER
RALEIGH, NC 27699-1591

Telephone: (919) 707-6900
Fax: (919) 250-4127
Customer Service: 1-877-368-4968

Location:
1020 BIRCH RIDGE DR.
RALEIGH, NC 27610

Website: www.ncdot.gov

Sincerely,

Signed by:

5AE54B6DC24B4A9...

Ronald E. Davenport, Jr., PE
State Contract Officer

RED/jcm
Attachments


cc: Mr. Wiley W. Jones III, PE
Ms. Becca J. Gallas, PE
Mr. Ken Kennedy, PE
Mr. Malcolm Bell

Mr. Forrest Dungan, PE
Ms. Jaci Kincaid
Mr. Jon Weathersbee, PE
Project File (2)

TIP NO.	SHEET NO.
U-5302	PMP-03
APPROVED: <i>Jeffrey A. Koontz</i>	DESIGNED BY: <i>Jeffrey A. Koontz</i>
DATE: 2/24/2026	PROJECT: 20250303847
SEAL	
DOCUMENT NOT CONSIDERED FINAL UNLESS ALL SIGNATURES COMPLETED	

CURB RAMP LOCATIONS

ID	STATION/OFFSET	TYPE
3A	52+79.53 / 74.67 LT	STD
3B	51+52.63 / 73.40 RT	STD
3C	53+15.77 / 62.21 RT	1D
3D	46+25.58 / 62.29 LT	STD
3E	51+36.59 / 61.87 LT	1
3F	53+77.62 / 62.68 LT	STD
3G	54+22.48 / 62.64 LT	1
3H	56+52.45 / 62.77 LT	1
3I	56+89.42 / 62.54 LT	STD
3J	54+55.10 / 63.53 RT	STD
3K	55+09.83 / 61.99 RT	STD
3L	56+30.44 / 62.01 RT	STD
3M	56+77.85 / 62.07 RT	STD
3N	52+06.43 / 16.75 RT	7
3O	52+39.81 / 16.75 LT	7

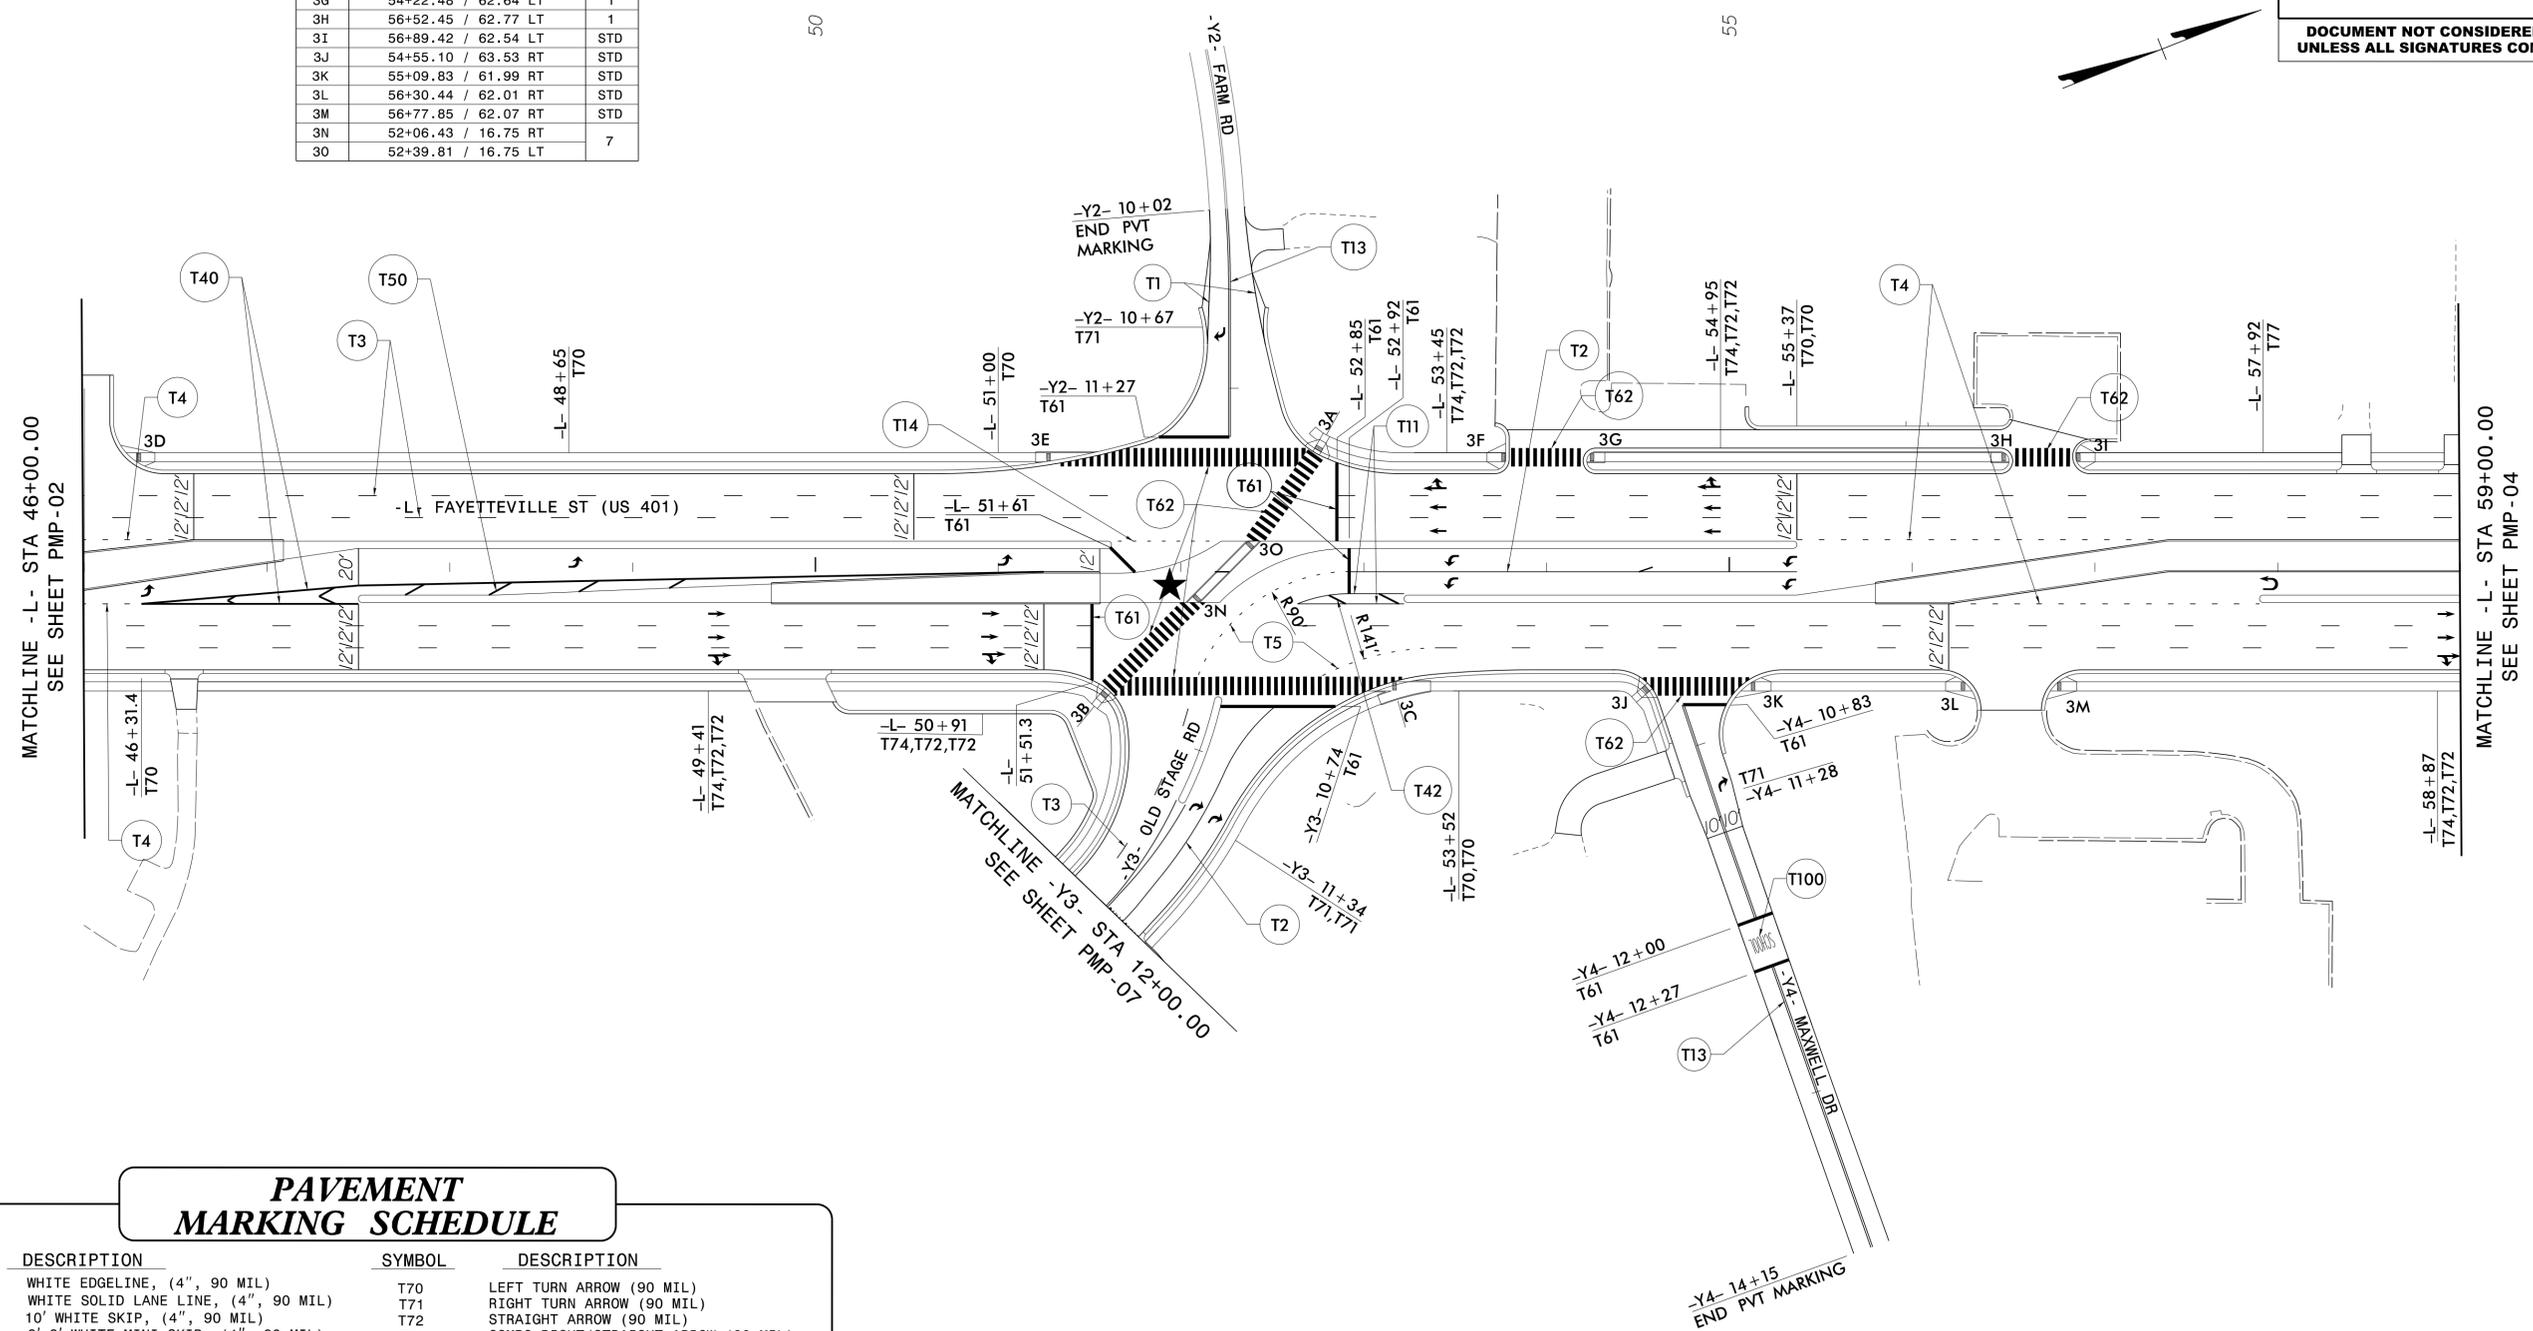

PAVEMENT MARKING SCHEDULE


SYMBOL	DESCRIPTION	SYMBOL	DESCRIPTION
T1	WHITE EDGELINE, (4", 90 MIL)	T70	LEFT TURN ARROW (90 MIL)
T2	WHITE SOLID LANE LINE, (4", 90 MIL)	T71	RIGHT TURN ARROW (90 MIL)
T3	10' WHITE SKIP, (4", 90 MIL)	T72	STRAIGHT ARROW (90 MIL)
T4	3'-9" WHITE MINI-SKIP, (4", 90 MIL)	T74	COMBO RIGHT/STRAIGHT ARROW (90 MIL)
T5	2'-6" WHITE MINI-SKIP, (4", 90 MIL)	T77	U-TURN ARROW (90 MIL)
T10	YELLOW EDGELINE, (4", 90 MIL)	T78	COMBO LT/ U-TURN ARROW (90 MIL)
T11	YELLOW SINGLE CENTERLINE, (4", 90 MIL)	T100	ALPHANUMERIC CHARACTER (90 MIL)
T13	YELLOW DOUBLE CENTERLINE, (4", 90 MIL)		
T14	2'-6" YELLOW MINI-SKIP, (4", 90 MIL)		
T40	WHITE GORELINE, (8", 90 MIL)		
T41	WHITE DIAGONAL, (8", 90 MIL)		
T42	YELLOW DIAGONAL, (8", 90 MIL)		
T43	WHITE SOLID LANE LINE, (8", 90 MIL)		
T44	3'-9" WHITE MINI-SKIP, (8", 90 MIL)		
T50	WHITE DIAGONAL, (12", 90 MIL)		
T52	YELLOW DIAGONAL, (12", 90 MIL)		
T61	WHITE STOP BAR, (24", 90 MIL)		

PAVEMENT MARKING DETAIL

AECOM 5438 Wade Park Blvd, Suite 200
 Raleigh, NC 27607
 (919) 854-6200 • (919) 854-6259 (FAX)

2/24/2026
 C:\pwworking\AECOM\Users\jkoontz\dmso0727\U5302_TIPMP-ps-sh_03.dgn
 User: jkoontz

TIP NO. U-5302	SHEET NO. PMP-04
APPROVED: <i>Jeffrey A. Koontz</i> DATE: 2/24/2026	
DOCUMENT NOT CONSIDERED FINAL UNLESS ALL SIGNATURES COMPLETED	

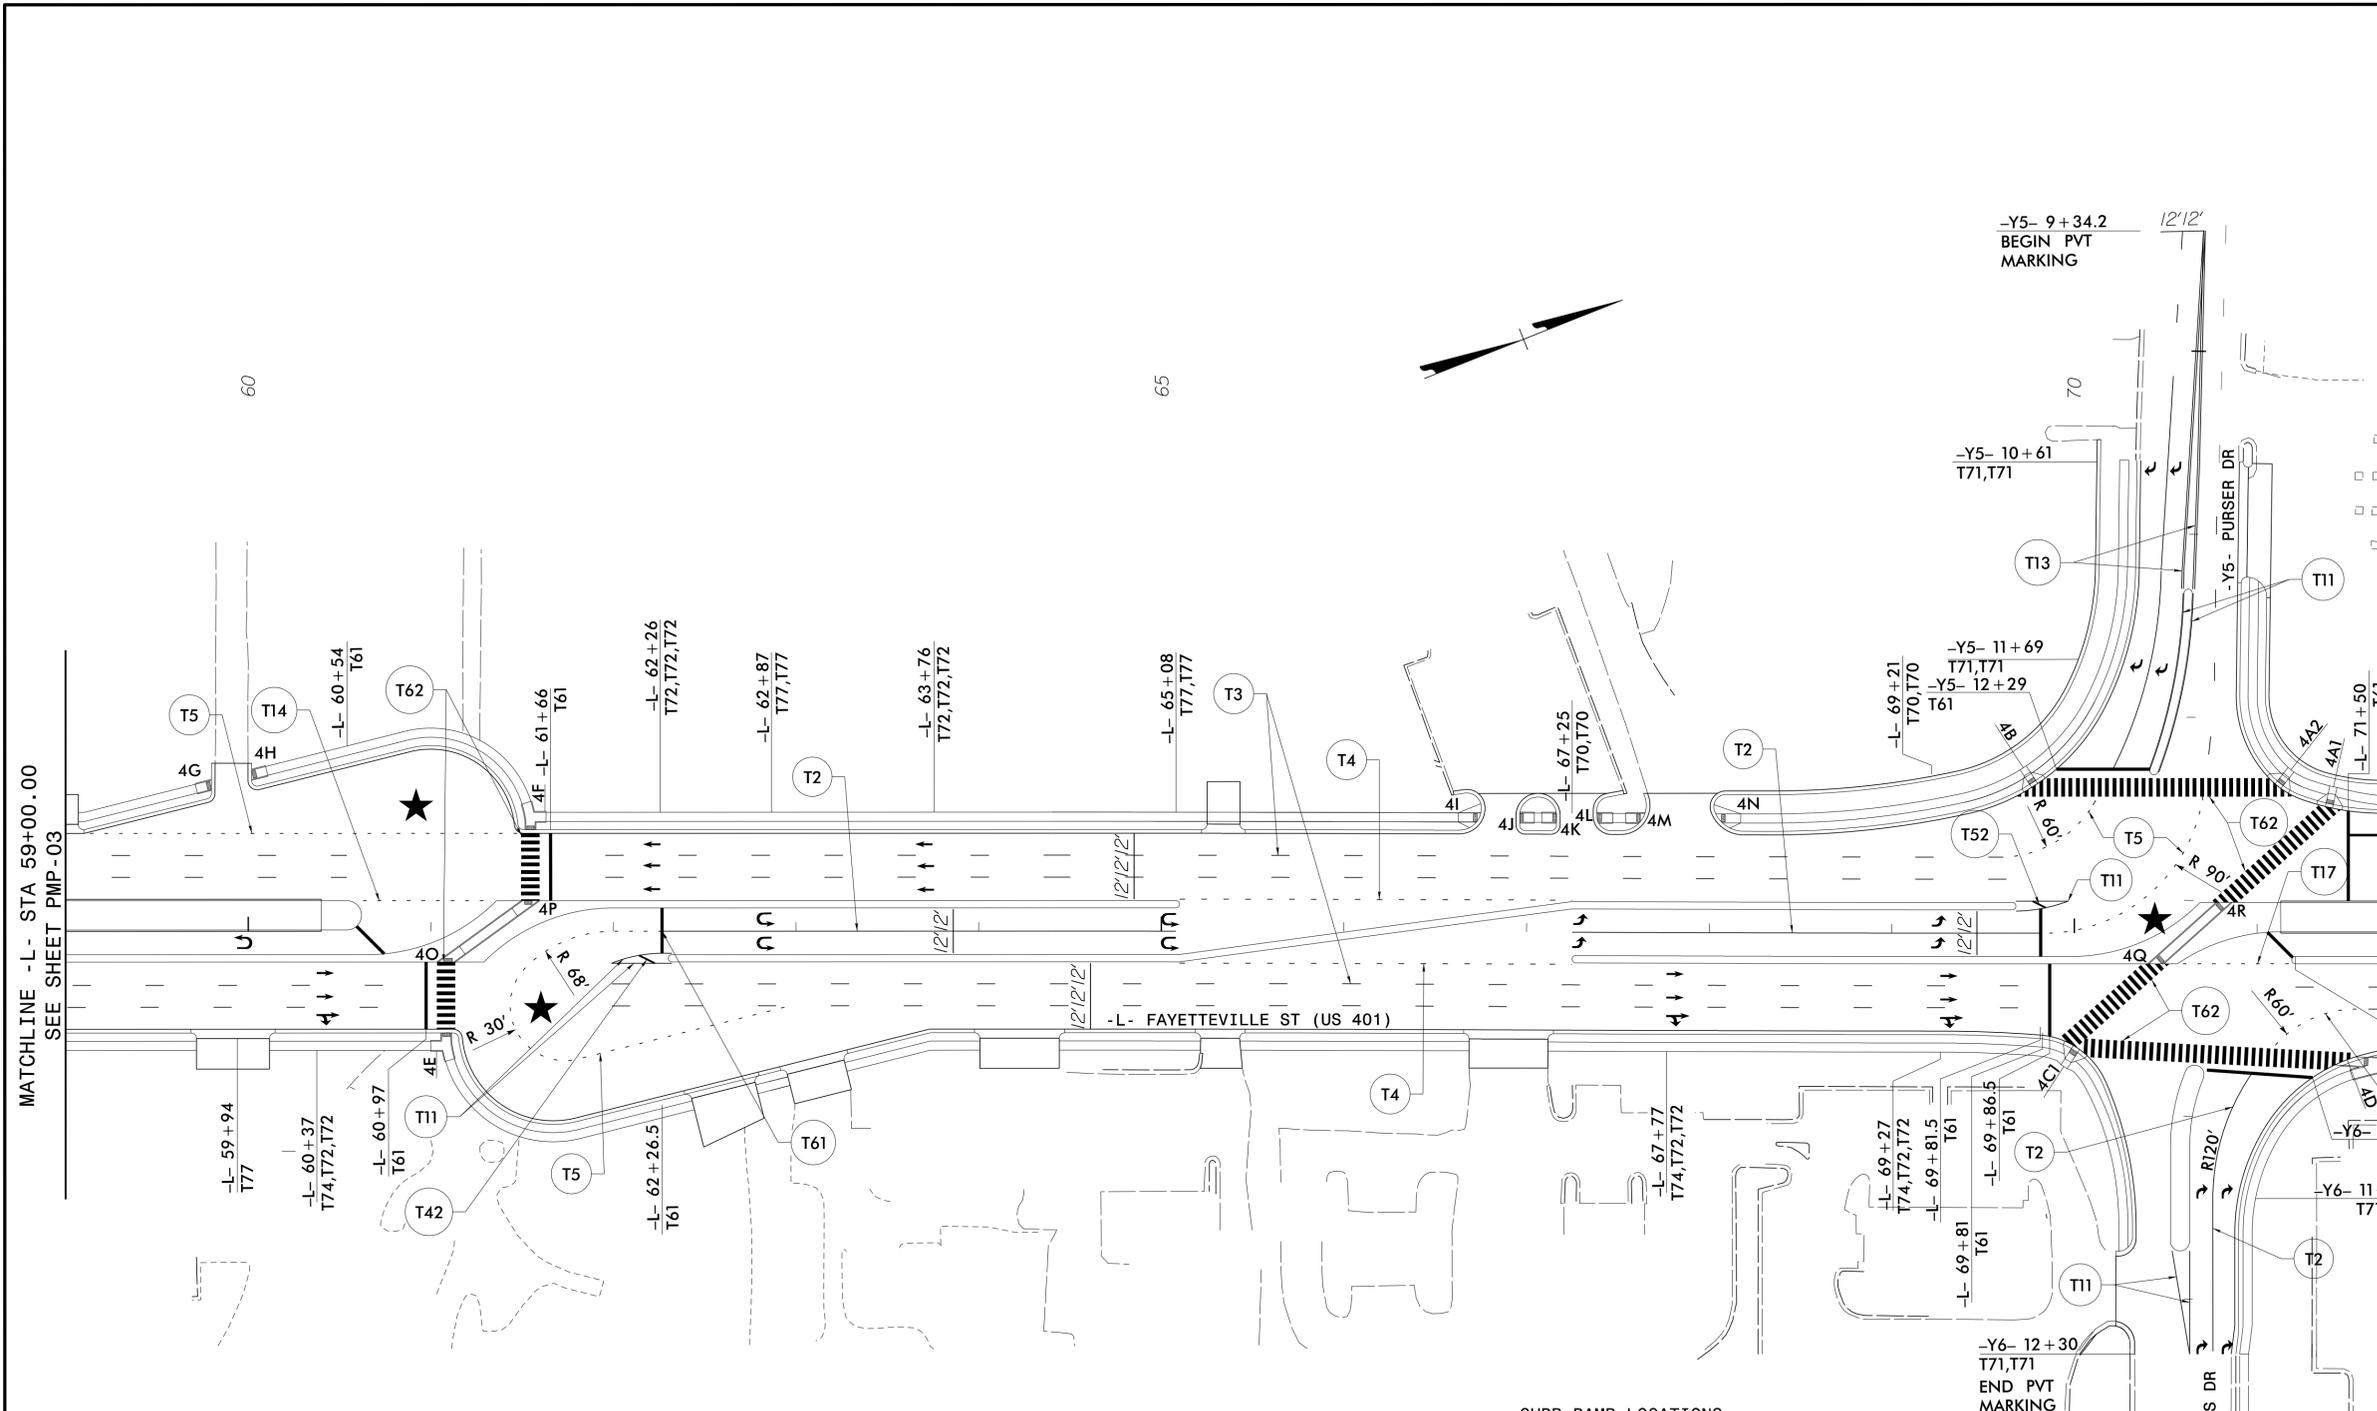

PAVEMENT MARKING SCHEDULE

SYMBOL	DESCRIPTION	SYMBOL	DESCRIPTION
T1	WHITE EDGELINE, (4", 90 MIL)	T70	LEFT TURN ARROW (90 MIL)
T2	WHITE SOLID LANE LINE, (4", 90 MIL)	T71	RIGHT TURN ARROW (90 MIL)
T3	10' WHITE SKIP, (4", 90 MIL)	T72	STRAIGHT ARROW (90 MIL)
T4	3'-9" WHITE MINI-SKIP, (4", 90 MIL)	T74	COMBO RIGHT/STRAIGHT ARROW (90 MIL)
T5	2'-6" WHITE MINI-SKIP, (4", 90 MIL)	T77	U-TURN ARROW (90 MIL)
T10	YELLOW EDGELINE, (4", 90 MIL)	T78	COMBO LT/ U-TURN ARROW (90 MIL)
T11	YELLOW SINGLE CENTERLINE, (4", 90 MIL)	T100	ALPHANUMERIC CHARACTER (90 MIL)
T13	YELLOW DOUBLE CENTERLINE, (4", 90 MIL)		
T14	2'-6" YELLOW MINI-SKIP, (4", 90 MIL)		
T40	WHITE GORELINE, (8", 90 MIL)		
T41	WHITE DIAGONAL, (8", 90 MIL)		
T42	YELLOW DIAGONAL, (8", 90 MIL)		
T43	WHITE SOLID LANE LINE, (8", 90 MIL)		
T44	3'-9" WHITE MINI-SKIP, (8", 90 MIL)		
T50	WHITE DIAGONAL, (12", 90 MIL)		
T52	YELLOW DIAGONAL, (12", 90 MIL)		
T61	WHITE STOP BAR, (24", 90 MIL)		

CURB RAMP LOCATIONS


ID	STATION/OFFSET	TYPE
4A1	71+39.62 / 70.72 LT	STD
4A2	71+12.66 / 81.85 LT	STD
4B	69+77.19 / 82.33 LT	STD
4C1	69+99.88 / 63.94 RT	STD
4D	71+50.12 / 71.03 RT	T-1D
4E	61+08.38 / 55.50 RT	T-1D
4F	61+54.60 / 55.50 LT	T-1D
4G	59+79.87 / 80.19 LT	T-1MOD
4H	60+01.89 / 85.46 LT	T-1MOD
4I	66+73.92 / 62.50 LT	STD
4J	66+96.00 / 62.50 LT	T-1MOD
4K	67+16.16 / 62.50 LT	T-1MOD
4L	67+38.30 / 62.50 LT	T-1MOD
4M	67+63.42 / 62.50 LT	T-1MOD
4N	68+04.94 / 62.50 LT	STD
4O	61+08.38 / 16.75 RT	7
4P	61+53.63 / 16.75 LT	7
4Q	70+44.96 / 16.75 RT	
4R	70+81.30 / 16.75 LT	7

4938 Wade Park Blvd, Suite 200
Raleigh, NC 27607
(919) 854-6200 • (919) 854-6259 (FAX)

PAVEMENT MARKING DETAIL

2/24/2026
 C:\pwworking\king\user\dms072\U5302_IC_PMP_psh_04.dgn
 User: jefr.koontz

TIP NO. U-5302	SHEET NO. PMP-05
APPROVED: <i>Kerry D. Koenig</i> DATE: 2/24/2026	
DOCUMENT NOT CONSIDERED FINAL UNLESS ALL SIGNATURES COMPLETED	

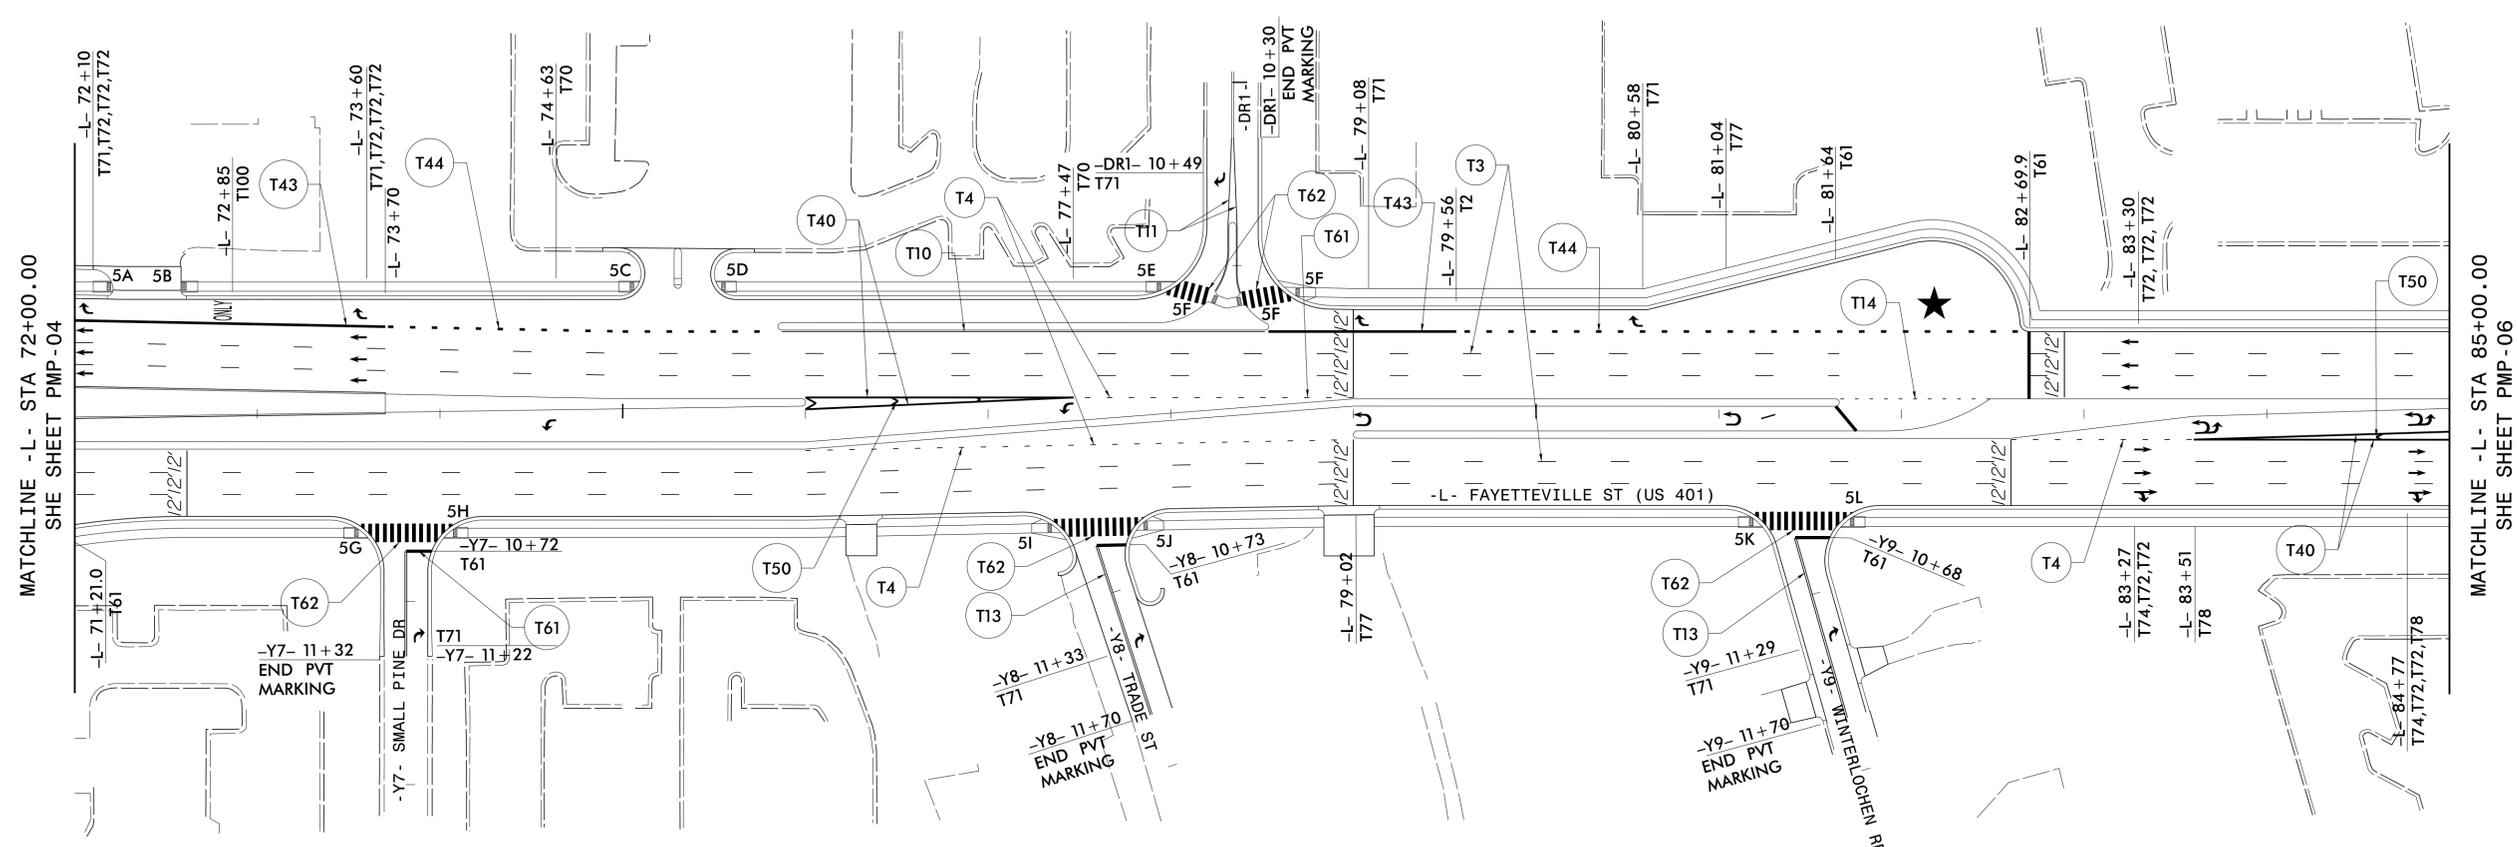

PAVEMENT MARKING SCHEDULE			
SYMBOL	DESCRIPTION	SYMBOL	DESCRIPTION
T1	WHITE EDGELINE, (4", 90 MIL)	T70	LEFT TURN ARROW (90 MIL)
T2	WHITE SOLID LANE LINE, (4", 90 MIL)	T71	RIGHT TURN ARROW (90 MIL)
T3	10' WHITE SKIP, (4", 90 MIL)	T72	STRAIGHT ARROW (90 MIL)
T4	3'-9" WHITE MINI-SKIP, (4", 90 MIL)	T74	COMBO RIGHT/STRAIGHT ARROW (90 MIL)
T5	2'-6" WHITE MINI-SKIP, (4", 90 MIL)	T77	U-TURN ARROW (90 MIL)
T10	YELLOW EDGELINE, (4", 90 MIL)	T78	COMBO LT/ U-TURN ARROW (90 MIL)
T11	YELLOW SINGLE CENTERLINE, (4", 90 MIL)	T100	ALPHANUMERIC CHARACTER (90 MIL)
T13	YELLOW DOUBLE CENTERLINE, (4", 90 MIL)		
T14	2'-6" YELLOW MINI-SKIP, (4", 90 MIL)		
T40	WHITE GORELINE, (8", 90 MIL)		
T41	WHITE DIAGONAL, (8", 90 MIL)		
T42	YELLOW DIAGONAL, (8", 90 MIL)		
T43	WHITE SOLID LANE LINE, (8", 90 MIL)		
T44	3'-9" WHITE MINI-SKIP, (8", 90 MIL)		
T50	WHITE DIAGONAL, (12", 90 MIL)		
T52	YELLOW DIAGONAL, (12", 90 MIL)		
T61	WHITE STOP BAR, (24", 90 MIL)		

ID	STATION/OFFSET	TYPE
5A	72+20.79 / 72.00 LT	T-1MOD
5B	72+58.22 / 72.00 LT	T-1MOD
5C	75+07.84 / 72.00 LT	T-1MOD
5D	75+52.35 / 72.00 LT	T-1MOD
5E	77+98.79 / 72.00 LT	T-1MOD
5F	78+65.33 / 69.11 LT	STD
5G	73+57.85 / 62.50 RT	T-1MOD
5H	74+04.57 / 62.69 RT	T-1MOD
5I	77+37.30 / 59.79 RT	STD
5J	77+83.20 / 58.50 RT	STD
5K	81+21.34 / 56.50 RT	T-1MOD
5L	81+69.48 / 56.50 RT	T-1MOD
5M	78+23.24 / 60.71 LT	
5N	78+38.36 / 59.45 LT	7

PAVEMENT MARKING DETAIL

AECOM
 5498 Wade Park Blvd, Suite 200
 Raleigh, NC 27607
 (919) 854-6200 • (919) 854-6259 (FAX)

2/24/2026
 C:\pwworking\king\usnc\dms0727\U5302_T1_PMP_psh_05.dgn
 User: jftr.koontz