



STATE OF NORTH CAROLINA  
DEPARTMENT OF TRANSPORTATION

ROY COOPER  
GOVERNOR

J.R. "JOEY" HOPKINS  
SECRETARY

June 6, 2024

**Addendum No. 1**

RE: Contract # C204950

WBS # 67062.3.1

STATE FUNDED

**Anson County (BR-0062)**

BRIDGE #030014 OVER S FORK JONES CREEK ON US-52

**June 18, 2024 Letting**

To Whom It May Concern:

Reference is made to the plans furnished to you on this project.


The following revision has been made to the Transportation Management Plans.

Sheet Nos.	Revision
TMP-04	Temporary Shoring quantities revised
TMP-08 and TMP-09	Temporary Shoring callouts revised

Please void the above listed Sheets in your plans and staple the revised Sheets thereto.

The contract will be prepared accordingly.

Sincerely,

DocuSigned by:  
  
 52C46046381F443...

Ronald E. Davenport, Jr., PE  
State Contract Officer



RED/jjr  
Attachments

cc: Mr. Wiley W. Jones III, PE  
Mr. Brett D. Canipe, PE  
Mr. Ken Kennedy, PE  
Mr. Malcolm Bell

Mr. Forrest Dungan, PE  
Ms. Jaci Kincaid  
Mr. Jon Weathersbee, PE  
Project File (2)

1 QUANTITY = 180.0 SF  
 TEMPORARY SHORING  
 FROM STA. 16+21 -DET-, 25.2' LT OF CL  
 TO STA. 16+66 -DET-, 21.6' LT OF CL  
 (SEE SHEET TMP-02A FOR  
 TEMPORARY SHORING DATA)

2 QUANTITY = 240.0 SF  
 TEMPORARY SHORING  
 FROM STA. 17+93 -DET-, 21.6' LT OF CL  
 TO STA. 18+51 -DET-, 24.8' LT OF CL  
 (SEE SHEET TMP-02A FOR  
 TEMPORARY SHORING DATA)

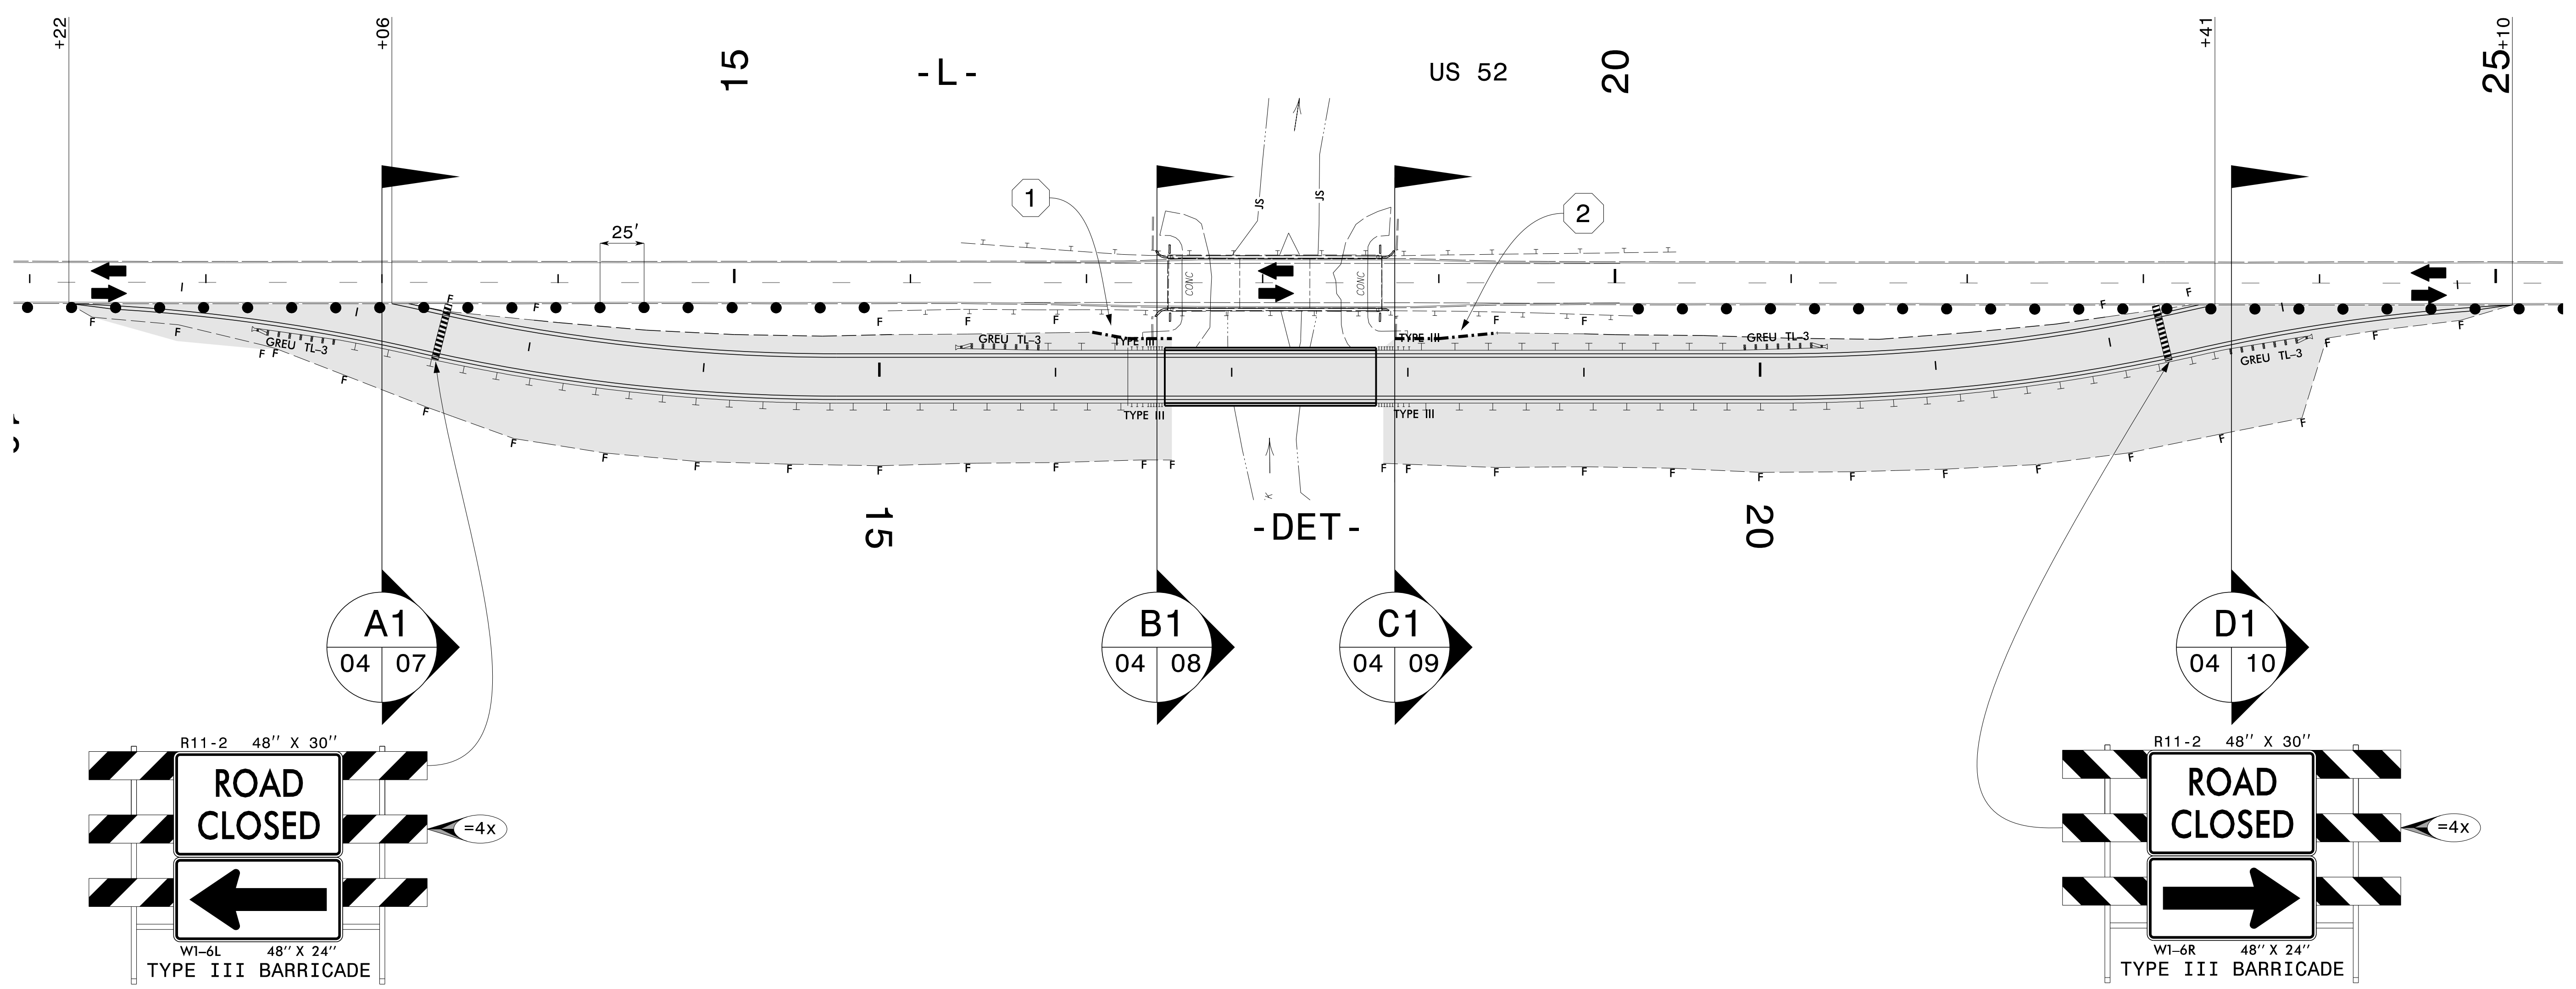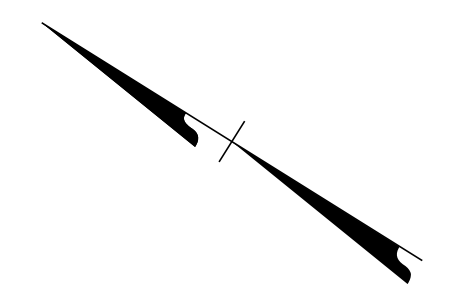

6/4/2024 \\wei-fs01\projects\2020\20130101\BR-0062\Traffic\Design\Pre-Let\Plan\WZTC\BR-0062\_TMP\_04\_Phi.dgn User:AHayes


NOTES:  
 1) REFER TO RSD 1101.03, SHEET 3 FOR GENERAL NOTES AND OTHER INFORMATION.

**ETHERILL ENGINEERING**  
 1223 Jones Franklin Rd.  
 Raleigh, N.C. 27606  
 License No. F-0377  
 Bus: 919 851 8077  
 Fax: 919 851 8107  
 TRANSPORTATION PLANNING/DESIGN - BRIDGE/STRUCTURE DESIGN  
 CIVIL/SITE DESIGN - GIS/GPS - CONSTRUCTION OBSERVATION


APPROVED: *Greg S. Purvis*  
DocuSigned by: Greg S. Purvis  
 D1F0F7C29E83403  
 DATE: 6/4/2024  
  
**DOCUMENT NOT CONSIDERED FINAL  
 UNLESS ALL SIGNATURES COMPLETED**




PHASE I DETAIL

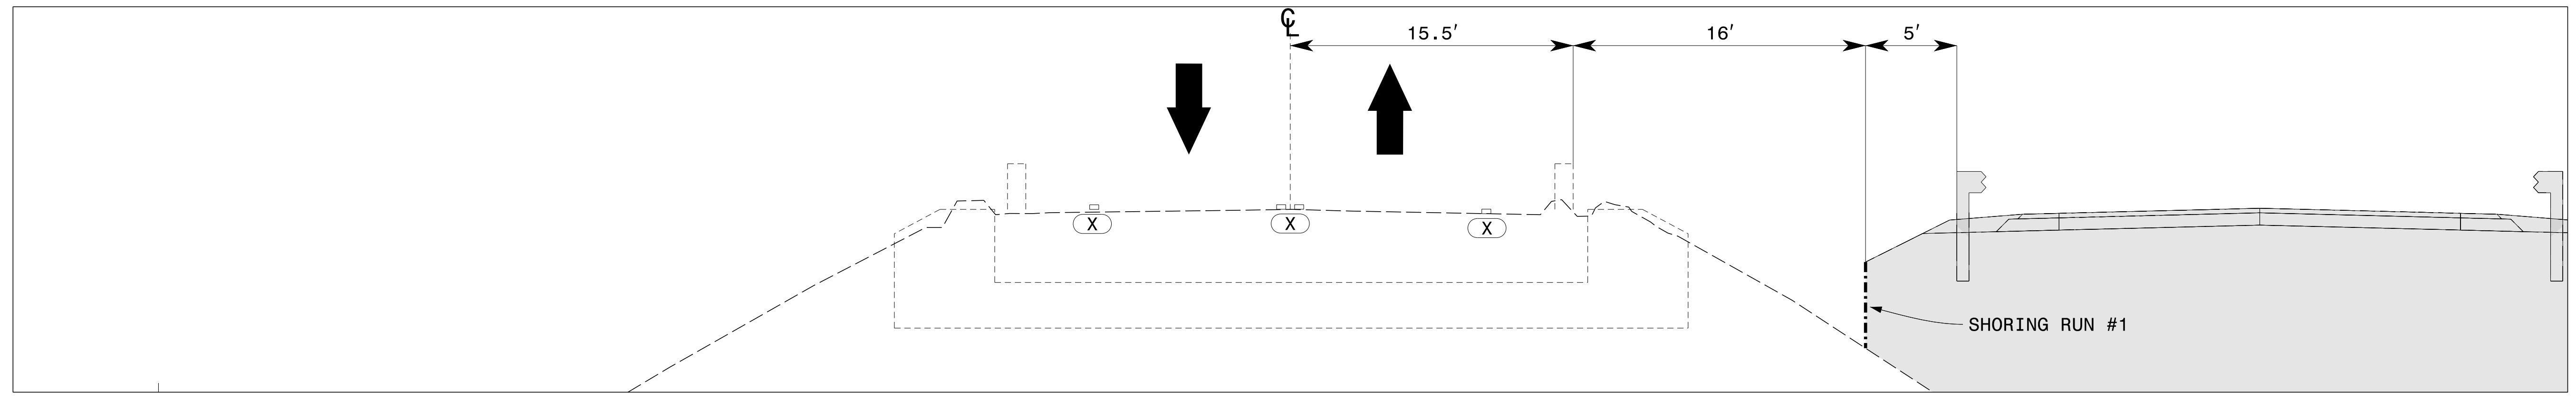

**B1**  
04 | 08  
STA. 17+40 -L-  
CUT SECTION

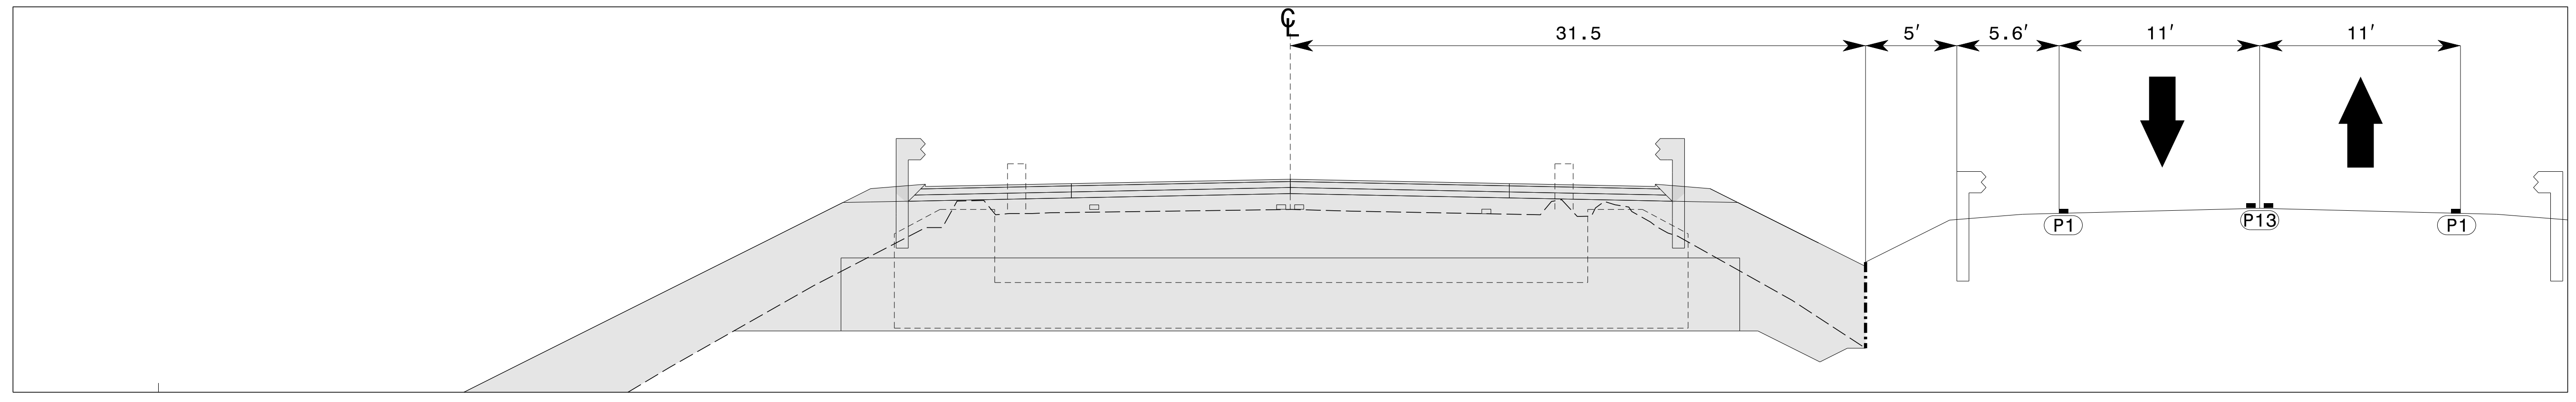


**B2**  
05 | 08  
STA. 17+40 -L-  
CUT SECTION

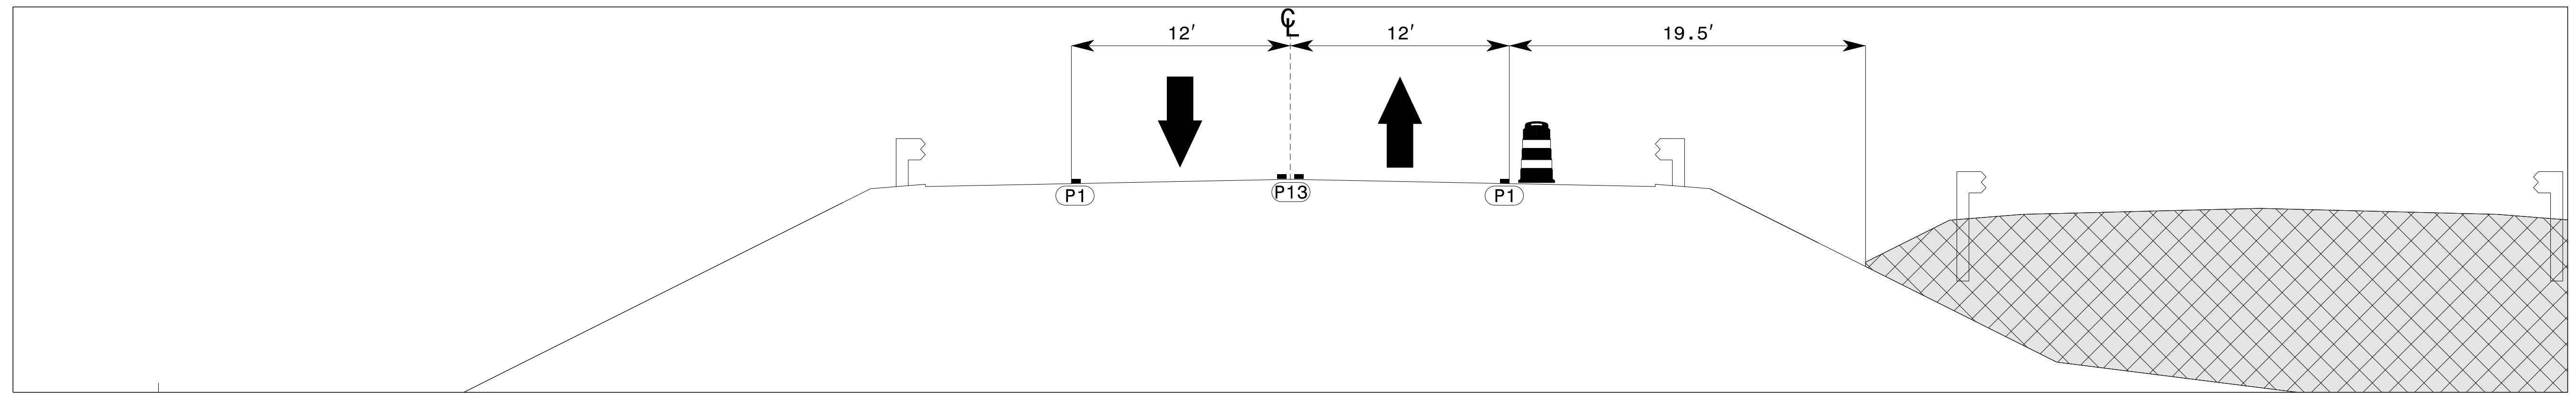


**B3**  
06 | 08  
STA. 17+40 -L-  
CUT SECTION


6/4/2024  
\\wei-fs01\projects\2020\20130101\BR-0062\Traffic Design\Pre-Let\Plan\WZTC\Traffic Design\Pre-Let\Plan\WZTC\BR-0062\_TMP\_08\_TCS\_B.dgn  
User: AHayes

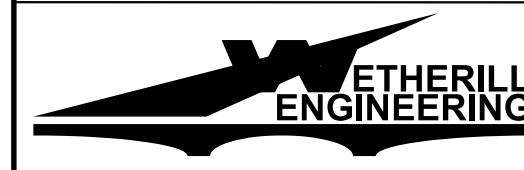


1223 Jones Franklin Rd.  
Raleigh, N.C. 27606  
License No. F-0377  
Bus: 919 851 8077  
Fax: 919 851 8107


TRANSPORTATION PLANNING/DESIGN - BRIDGE/STRUCTURE DESIGN  
CIVIL/SITE DESIGN - GIS/GPS - CONSTRUCTION OBSERVATION

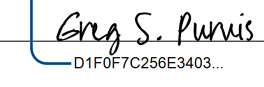APPROVED:   
DATE: 6/4/2024

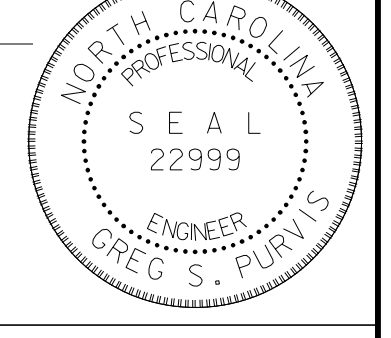


**DOCUMENT NOT CONSIDERED FINAL  
UNLESS ALL SIGNATURES COMPLETED**

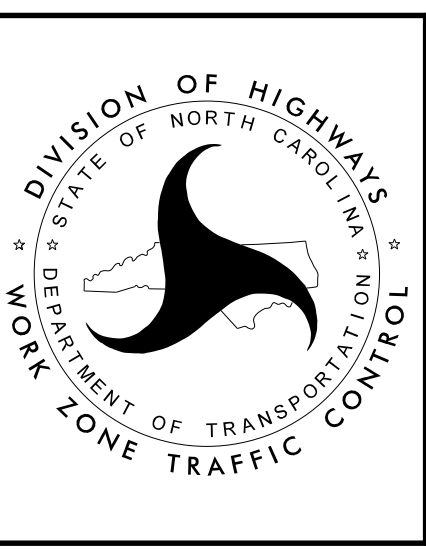


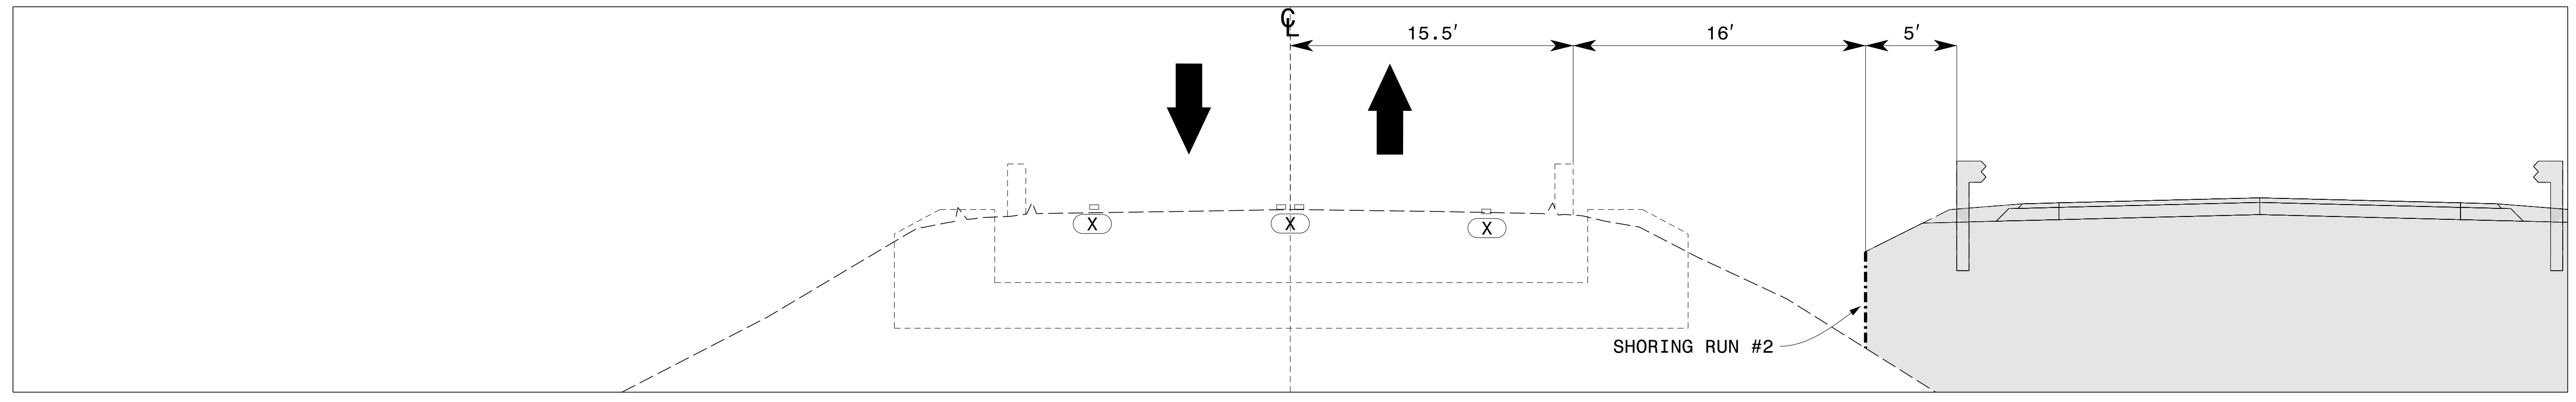

**C1**  
04 | 09  
STA. 18+75 -L-  
CUT SECTION

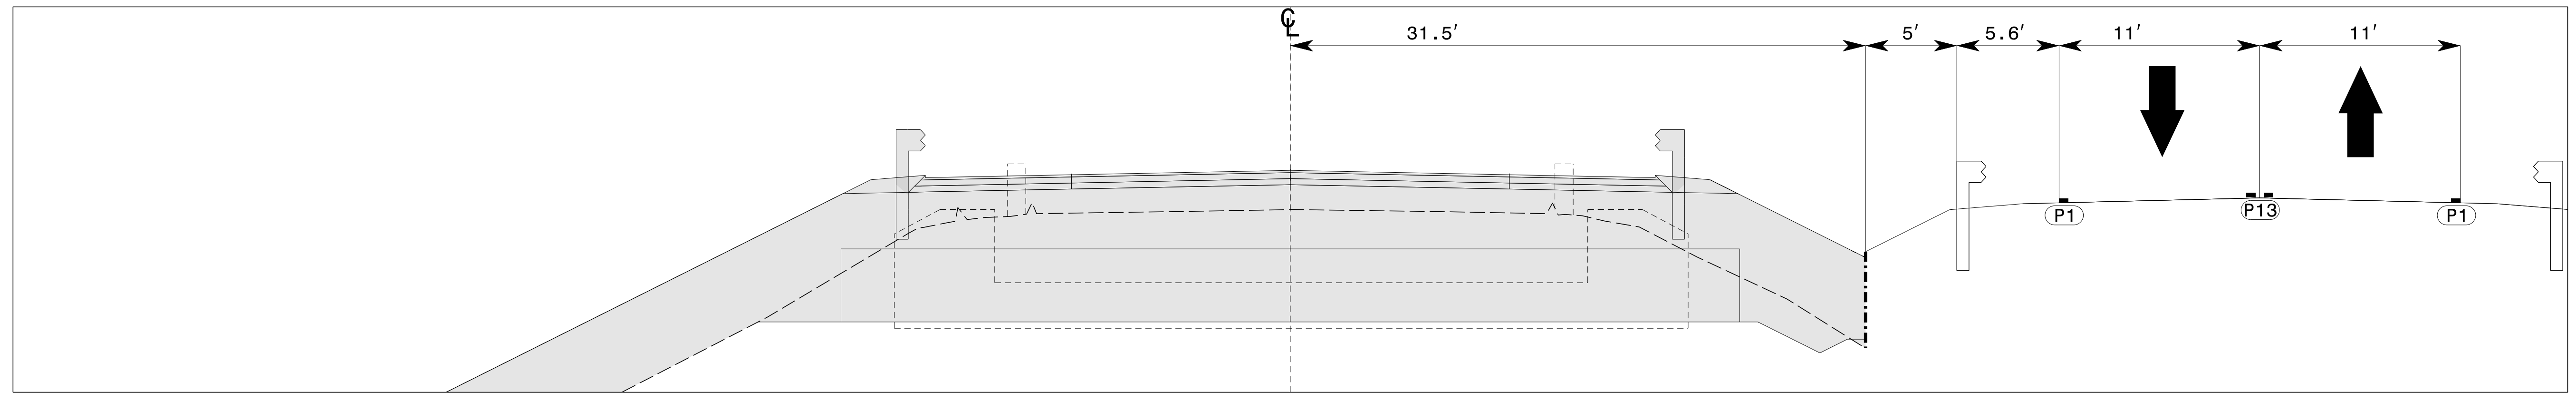


**C2**  
05 | 09  
STA. 18+75 -L-  
CUT SECTION

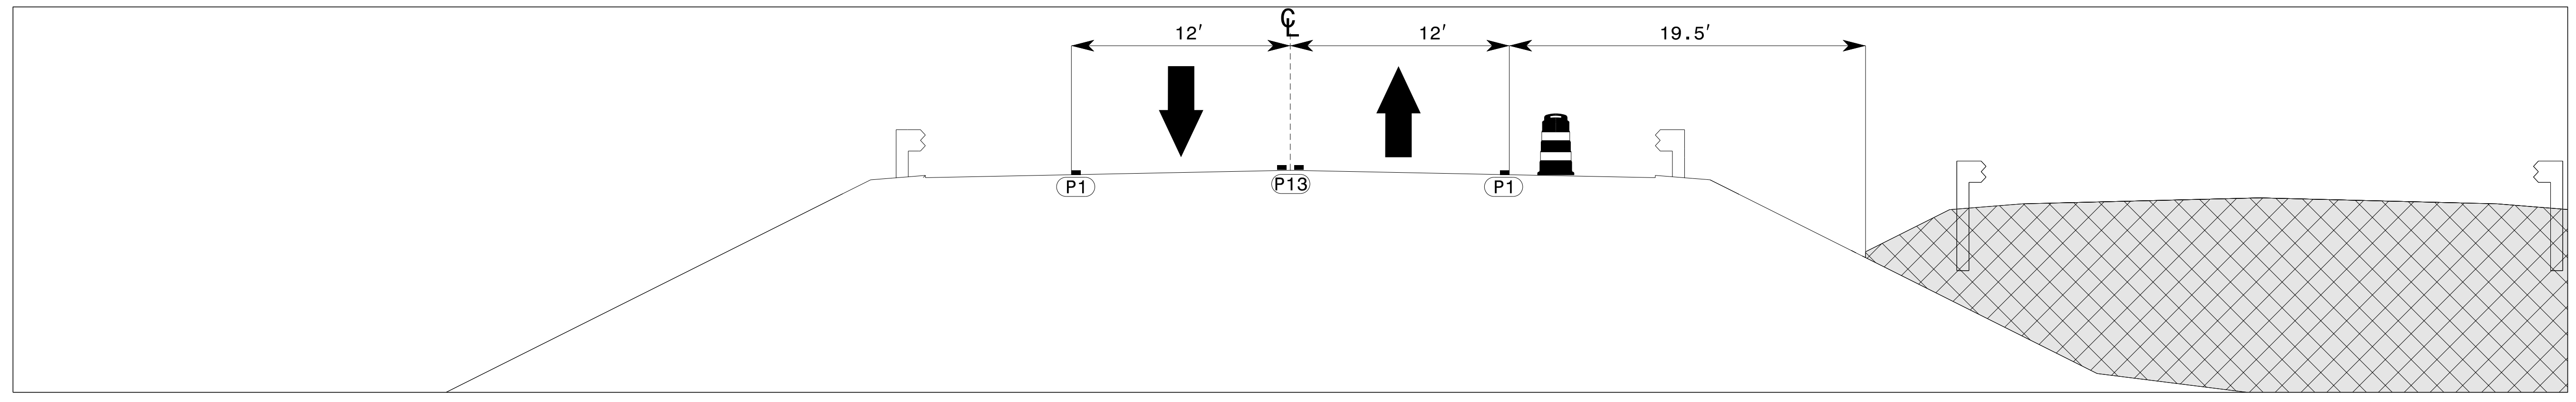

**C3**  
06 | 09  
STA. 18+75 -L-  
CUT SECTION


6/4/2024  
\\wei-fs01\projects\2020\20130101\BR-0062\Traffic Design\Pre-Let\Plan\WZTC\Traffic Design\BR-0062\_TMP\_09\_TCS\_C.dgn  
User: AHayes

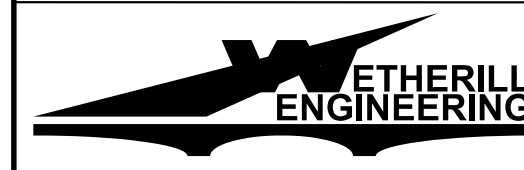


1223 Jones Franklin Rd.  
Raleigh, N.C. 27606  
License No. F-0377  
Bus: 919 851 8077  
Fax: 919 851 8107

TRANSPORTATION PLANNING/DESIGN - BRIDGE/STRUCTURE DESIGN  
CIVIL/SITE DESIGN - GIS/GPS - CONSTRUCTION OBSERVATION

APPROVED: *Greg S. Purvis*  
DATE: 6/4/2024

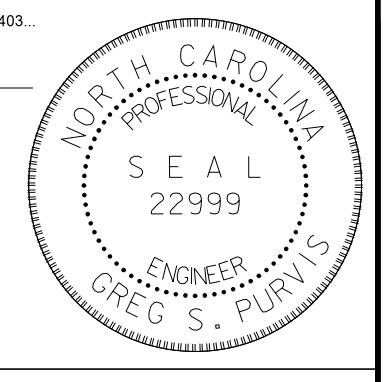

**DOCUMENT NOT CONSIDERED FINAL  
UNLESS ALL SIGNATURES COMPLETED**

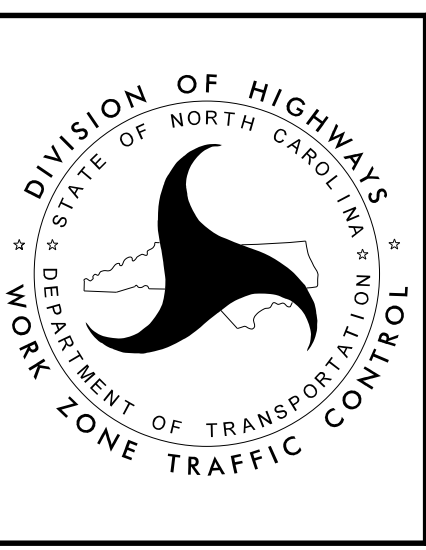

**TEMPORARY CUT SECTION C**