



STATE OF NORTH CAROLINA
DEPARTMENT OF TRANSPORTATION

JOSH STEIN
GOVERNOR

DANIEL H. JOHNSON
SECRETARY

September 2, 2026

Addendum No. 1

RE: Contract # C205234

WBS # 2027CPT.07.07.10791, etc.

STATE FUNDED

Rockingham County

1 SECTION OF NC-704, 1 SECTION OF NC-14, 1 SECTION OF US-158, AND 6
SECTIONS OF SECONDARY ROADS.

September 15, 2026 Letting

To Whom It May Concern:

Reference is made to the sketch maps and proposal furnished to you on this project.

The following revisions have been made to the Sketch Maps.

Sheet No.	Revision
5	Ramps & loops are now shown with dark lines as part of the work.
11	Typical 1 V1 1.5" milling removed and changed to F1 AST Mat Coat #78
15	SOQ updated with revised quantities below.

Please void the above listed sheets in your sketch maps and staple the revised sheets thereto.

The following revisions have been made to the proposal.

Page No.	Revision
Proposal Cover	Note added that reads "Includes Addendum No. 1 Dated 9-2-2026"

Please void the above listed page in your proposal and staple the revised page thereto.

On the item sheets the following pay item revisions have been made:

<u>Item</u>	<u>Description</u>	<u>Old Quantity</u>	<u>New Quantity</u>
0006-1297000000-E 607	MILLING ASPHALT PAVEMENT, 1-1/2"	351,206 SY	212,781 SY
0008-1330000000-E 607	INCIDENTAL MILLING	33,461 SY	25,735 SY
0011-1523000000-E 610	ASPHALT CONC SURFACE COURSE, TYPE S9.5C	35,403 TON	35,719 TON
0012-1575000000-E 620	ASPHALT BINDER FOR PLANT MIX	2,729 TON	2,748 TON
0014-1775000000-E 660	ASPHALT SURFACE TREATMENT, MAT COAT, #78M STONE	34,996 SY	159,271 SY
0015-1838000000-E 660	EMULSION FOR ASPHALT SURFACE TREATMENT	11,548 GAL	52,559 GAL

The Contractor's bid must include these pay item revisions.

The electronic bidding form has been updated on Bid Express to reflect these revisions.

The contract will be prepared accordingly.

Sincerely,

Signed by:

E45DA45396074A0...

Jon Weathersbee, PE.
State Contract Officer

JHW/jcm
Attachments

cc: Mr. Troy B. Brooks, PE
Mr. Wright R. Archer, III, PE
Mr. Josh Sellers
Mr. Malcolm Bell

Mr. Forrest Dungan, PE
Ms. Jaci Kincaid

Project File (2)

STATE OF NORTH CAROLINA
DEPARTMENT OF TRANSPORTATION
RALEIGH, N.C.

PROPOSAL

INCLUDES ADDENDUM No. 1 DATED 9-2-2026

DATE AND TIME OF BID OPENING: **Sep 15, 2026 AT 02:00 PM**

CONTRACT ID C205234

WBS 2027CPT.07.07.10791, 2027CPT.07.07.20791

FEDERAL-AID NO. STATE FUNDED

COUNTY ROCKINGHAM

T.I.P NO.

MILES 17.710

ROUTE NO.

LOCATION 1 SECTION OF NC-704, 1 SECTION OF NC-14, 1 SECTION OF US-158, AND
6 SECTIONS OF SECONDARY ROADS.

TYPE OF WORK MILLING, RESURFACING, AND SHOULDER RECONSTRUCTION.

NOTICE:

ALL BIDDERS SHALL COMPLY WITH ALL APPLICABLE LAWS REGULATING THE PRACTICE OF GENERAL CONTRACTING AS CONTAINED IN CHAPTER 87 OF THE GENERAL STATUTES OF NORTH CAROLINA WHICH REQUIRES THE BIDDER TO BE LICENSED BY THE N.C. LICENSING BOARD FOR CONTRACTORS WHEN BIDDING ON ANY NON-FEDERAL AID PROJECT WHERE THE BID IS \$40,000 OR MORE, EXCEPT FOR CERTAIN SPECIALTY WORK AS DETERMINED BY THE LICENSING BOARD. BIDDERS SHALL ALSO COMPLY WITH ALL OTHER APPLICABLE LAWS REGULATING THE PRACTICES OF ELECTRICAL, PLUMBING, HEATING AND AIR CONDITIONING AND REFRIGERATION CONTRACTING AS CONTAINED IN CHAPTER 87 OF THE GENERAL STATUTES OF NORTH CAROLINA. NOTWITHSTANDING THESE LIMITATIONS ON BIDDING, THE BIDDER WHO IS AWARDED ANY FEDERAL - AID FUNDED PROJECT SHALL COMPLY WITH CHAPTER 87 OF THE GENERAL STATUTES OF NORTH CAROLINA FOR LICENSING REQUIREMENTS WITHIN 60 CALENDAR DAYS OF BID OPENING.

BIDS WILL BE RECEIVED AS SHOWN BELOW:

THIS IS A ROADWAY PROPOSAL

5% BID BOND OR BID DEPOSIT REQUIRED

County: ROCKINGHAM



Line #	Item Number	Sec #	Description	Quantity	Unit Cost	Amount
ROADWAY ITEMS						
0001	0000100000-N	800	MOBILIZATION	Lump Sum	L.S.	
0002	0106000000-E	230	BORROW EXCAVATION	695 CY		
0003	1220000000-E	545	INCIDENTAL STONE BASE	252 TON		
0004	1245000000-E	SP	SHOULDER RECONSTRUCTION	21.33 SMI		
0005	1260000000-E	SP	AGGREGATE SHOULDER BORROW	1,972 TON		
0006	1297000000-E	607	MILLING ASPHALT PAVEMENT, **** DEPTH (1-1/2")	212,781 SY		
0007	1297000000-E	607	MILLING ASPHALT PAVEMENT, **** DEPTH (1-1/4")	6,981 SY		
0008	1330000000-E	607	INCIDENTAL MILLING	25,735 SY		
0009	1491000000-E	610	ASPHALT CONC BASE COURSE, TYPE B25.0C	8,603 TON		
0010	1519000000-E	610	ASPHALT CONC SURFACE COURSE, TYPE S9.5B	3,807 TON		
0011	1523000000-E	610	ASPHALT CONC SURFACE COURSE, TYPE S9.5C	35,719 TON		
0012	1575000000-E	620	ASPHALT BINDER FOR PLANT MIX	2,748 TON		
0013	1704000000-E	SP	PATCHING EXISTING PAVEMENT	116 TON		
0014	1775000000-E	660	ASPHALT SURFACE TREATMENT, MAT COAT, #78M STONE	159,271 SY		
0015	1838000000-E	660	EMULSION FOR ASPHALT SURFACE TREATMENT	52,559 GAL		
0016	2830000000-N	858	ADJUSTMENT OF MANHOLES	26 EA		

County: ROCKINGHAM

Line #	Item Number	Sec #	Description	Quantity	Unit Cost	Amount
0017	2845000000-N	858	ADJUSTMENT OF METER BOXES OR VALVE BOXES	12 EA		
0018	4413000000-E	SP	WORK ZONE ADVANCE/GENERAL WARNING SIGNING	1,240 SF		
0019	4457000000-N	SP	TEMPORARY TRAFFIC CONTROL	Lump Sum	L.S.	
0020	4688000000-E	1205	THERMOPLASTIC PAVEMENT MARKING LINES (6", 90 MILS)	332,155 LF		
0021	4700000000-E	1205	THERMOPLASTIC PAVEMENT MARKING LINES (12", 90 MILS)	3,755 LF		
0022	4709000000-E	1205	THERMOPLASTIC PAVEMENT MARKING LINES (24", 90 MILS)	1,643 LF		
0023	4720000000-E	1205	THERMOPLASTIC PAVEMENT MARKING CHARACTER (90 MILS)	16 EA		
0024	4725000000-E	1205	THERMOPLASTIC PAVEMENT MARKING SYMBOL (90 MILS)	285 EA		
0025	4895000000-N	SP	GENERIC PAVEMENT MARKING ITEM POLYCARBONATE H-SHAPED MARKERS	2,380 EA		
0026	6000000000-E	1605	TEMPORARY SILT FENCE	4,266 LF		
0027	6071010000-E	1642	WATTLE	428 LF		
0028	6084000000-E	1660	SEEDING & MULCHING	2.53 ACR		
0029	7990000000-E	SP	GENERIC SIGNAL ITEM INDUCTIVE LOOP SAWCUT (DEEP CUT)	10,102 LF		

1334/Sep02/Q867572.86/D88307110000/E29

Total Amount Of Bid For Entire Project :



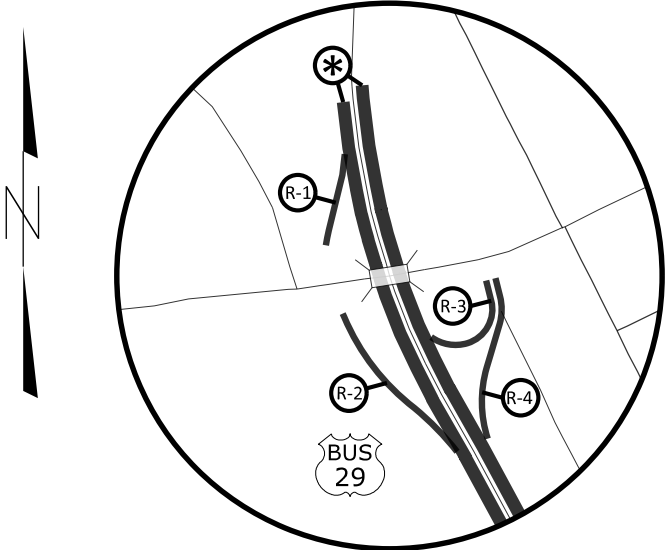
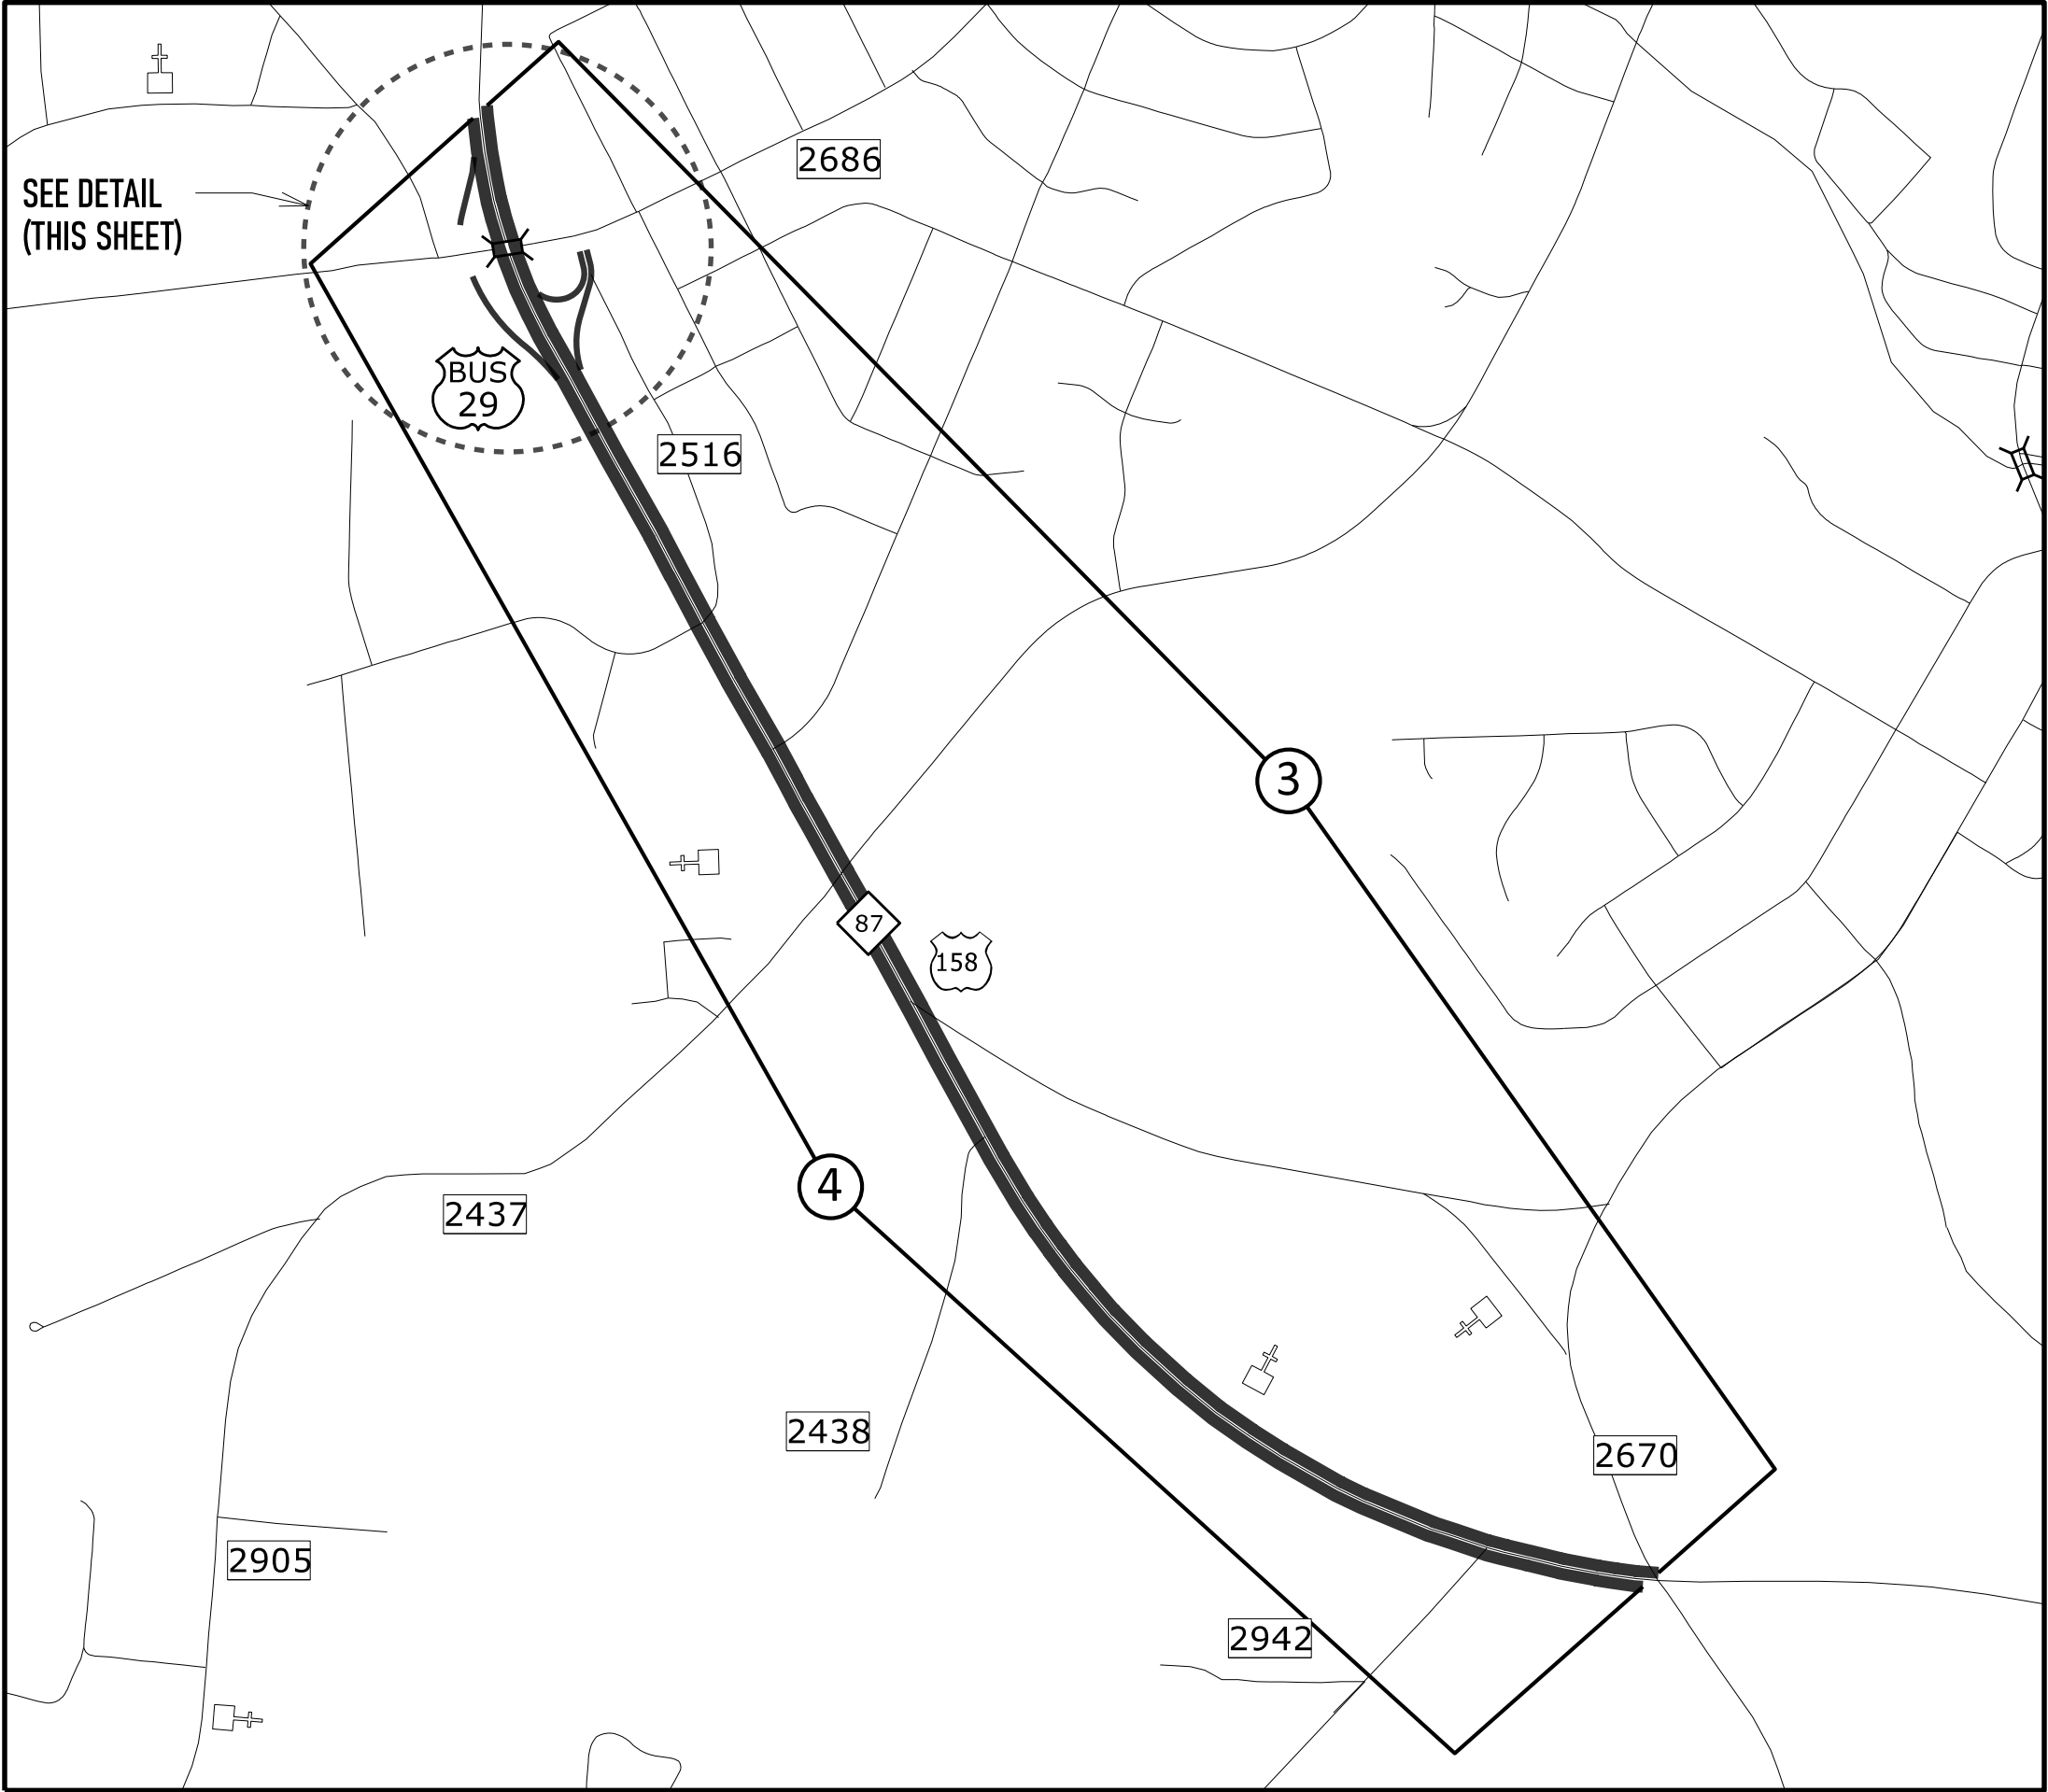


EXIT RAMP DETAIL
N.T.S.


EXIT RAMP	WIDTH (FT) (AVERAGE)	LENGTH (FT)	TIE-IN
R-1	34	370	370 FT FROM EXIT
R-2	26	715	715 FT FROM LANE SPLIT
R-3	28	445	445 FT FROM BACK OF RADIUS TO LANE SPLIT
R-4	27	650	650 FT FROM LANE SPLIT

Map 3 US 158 (Freeway Dr) (WB)*
Map 4 US 158 (Freeway Dr) (EB)*


* TIE-IN: Begin of Taper to Off Ramp *

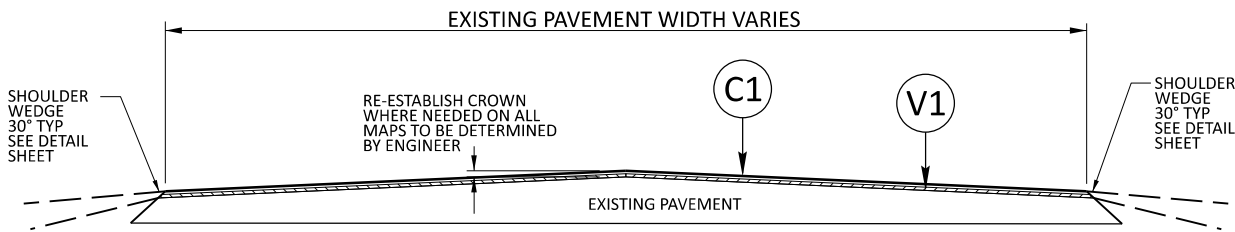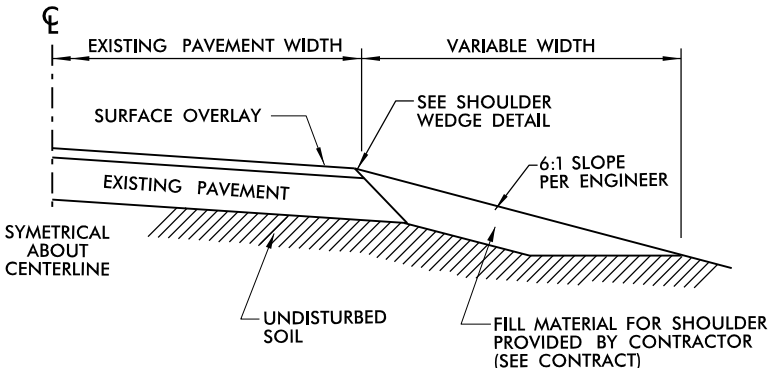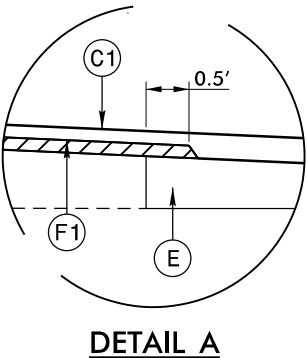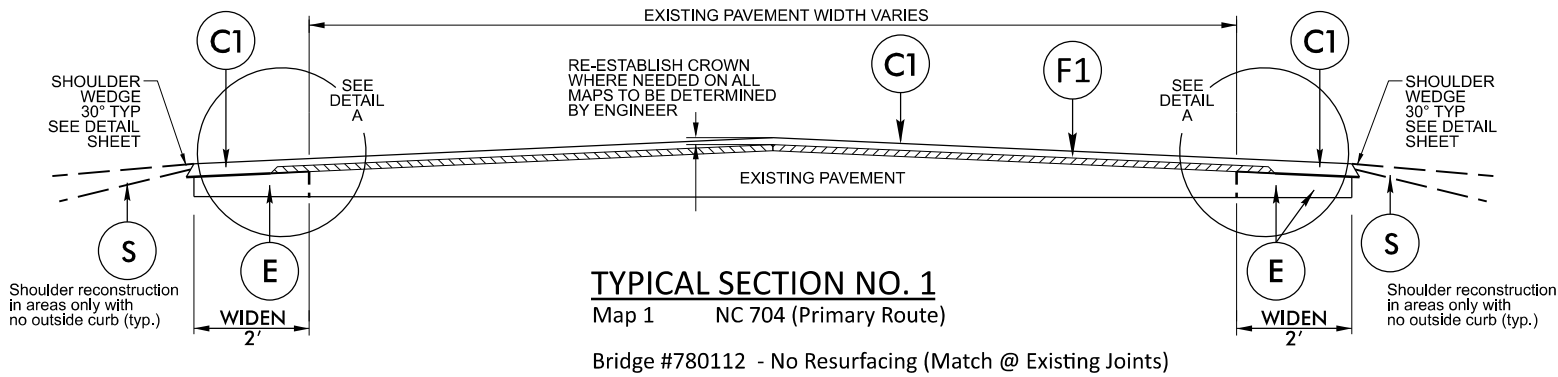

Map 2 NC 14 (Primary Route)
Map 3 US 158 (Freeway Drive) (WB) (Primary Route)
Map 4 US 158 (Freeway Drive) (EB) (Primary Route)

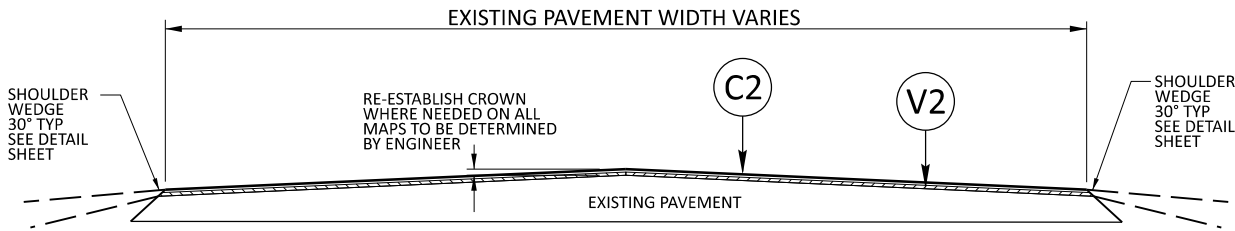

Map 5 SR 1709 - Hamilton Street (North)
Bridge #78004: No Resurfacing (Match @ Existing Joints)

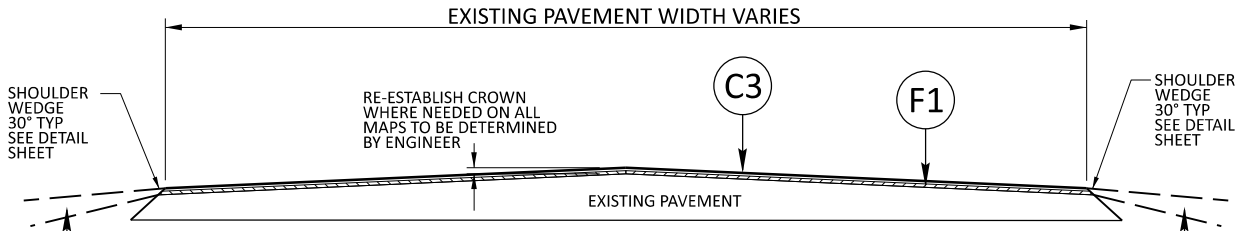

Map 6 SR 2740 - Arrowhead Road
Map 7 SR 2422 - Monroeton Road
Map 8 SR 2992 - Streamside Court
Map 9 SR 2989 - Oak Leaf Drive
Map 10 SR 1239 - Angieline Drive

PAVEMENT SCHEDULE	
C1	PROP. APPROX. 1½" ASPHALT CONCRETE SURFACE COURSE, TYPE S9.5C TO BE APPLIED AT AN AVERAGE RATE OF 168 LBS PER SQ YD.
C2	PROP. APPROX. 1¼" ASPHALT CONCRETE SURFACE COURSE, TYPE S9.5B TO BE APPLIED AT AN AVERAGE RATE OF 137.5 LBS PER SQ YD.
C3	PROP. APPROX. 1½" ASPHALT CONCRETE SURFACE COURSE, TYPE S9.5B, TO BE APPLIED AT AN AVERAGE RATE OF 165 LBS PER SQ YD.
E	PROP. APPROX. 8" ASPHALT CONCRETE BASE COURSE, TYPE B25.0C, AT AN AVERAGE RATE OF 456 LBS. PER SQ. YD. IN EACH OF TWO LAYERS.
F1	AST MAT COAT, #78M
V1	MILL ASPHALT PAVEMENT, 1½" DEPTH
V2	MILL ASPHALT PAVEMENT, 1¼" DEPTH
S	SHOULDER RECONSTRUCTION (SEE DETAIL)
U	EXISTING ASPHALT

