



STATE OF NORTH CAROLINA
DEPARTMENT OF TRANSPORTATION

JOSH STEIN
GOVERNOR

DANIEL H. JOHNSON
SECRETARY

November 12, 2025

Addendum No. 1

RE: Contract # C205086

WBS # 45818.3.1

FEDERAL-AID NO. STP-0107(013)

Jackson County (R-5600)

US-23 BUSINESS AT MILL ST, TO NC-107, ALONG NC-107 (E MAIN ST) TO
SOUTH OF SR-1780 (LOVEDALE RD)

November 18, 2025 Letting

To Whom It May Concern:

Reference is made to the plans furnished to you on this project.

The following revisions have been made to the Roadway Plans.

Sheet No.	Revision
2C-16 & 2C-17	NOTES have been revised to delete painting reference.

Please void the above listed Sheets in your plans and staple the revised Sheets thereto.

The contract will be prepared accordingly.

Sincerely,

Signed by:

52C46046381F443...

Ronald E. Davenport, Jr., PE
State Contract Officer


RED/jjr

Attachments


cc: Mr. Wiley W. Jones III, PE
Mr. Wesley T. Grindstaff, PE
Mr. Ken Kennedy, PE
Mr. Malcolm Bell

Mr. Forrest Dungan, PE
Ms. Jaci Kincaid
Mr. Jon Weathersbee, PE
Project File (2)

PROJECT REFERENCE NO.	SHEET NO.
R-5600	2C-16

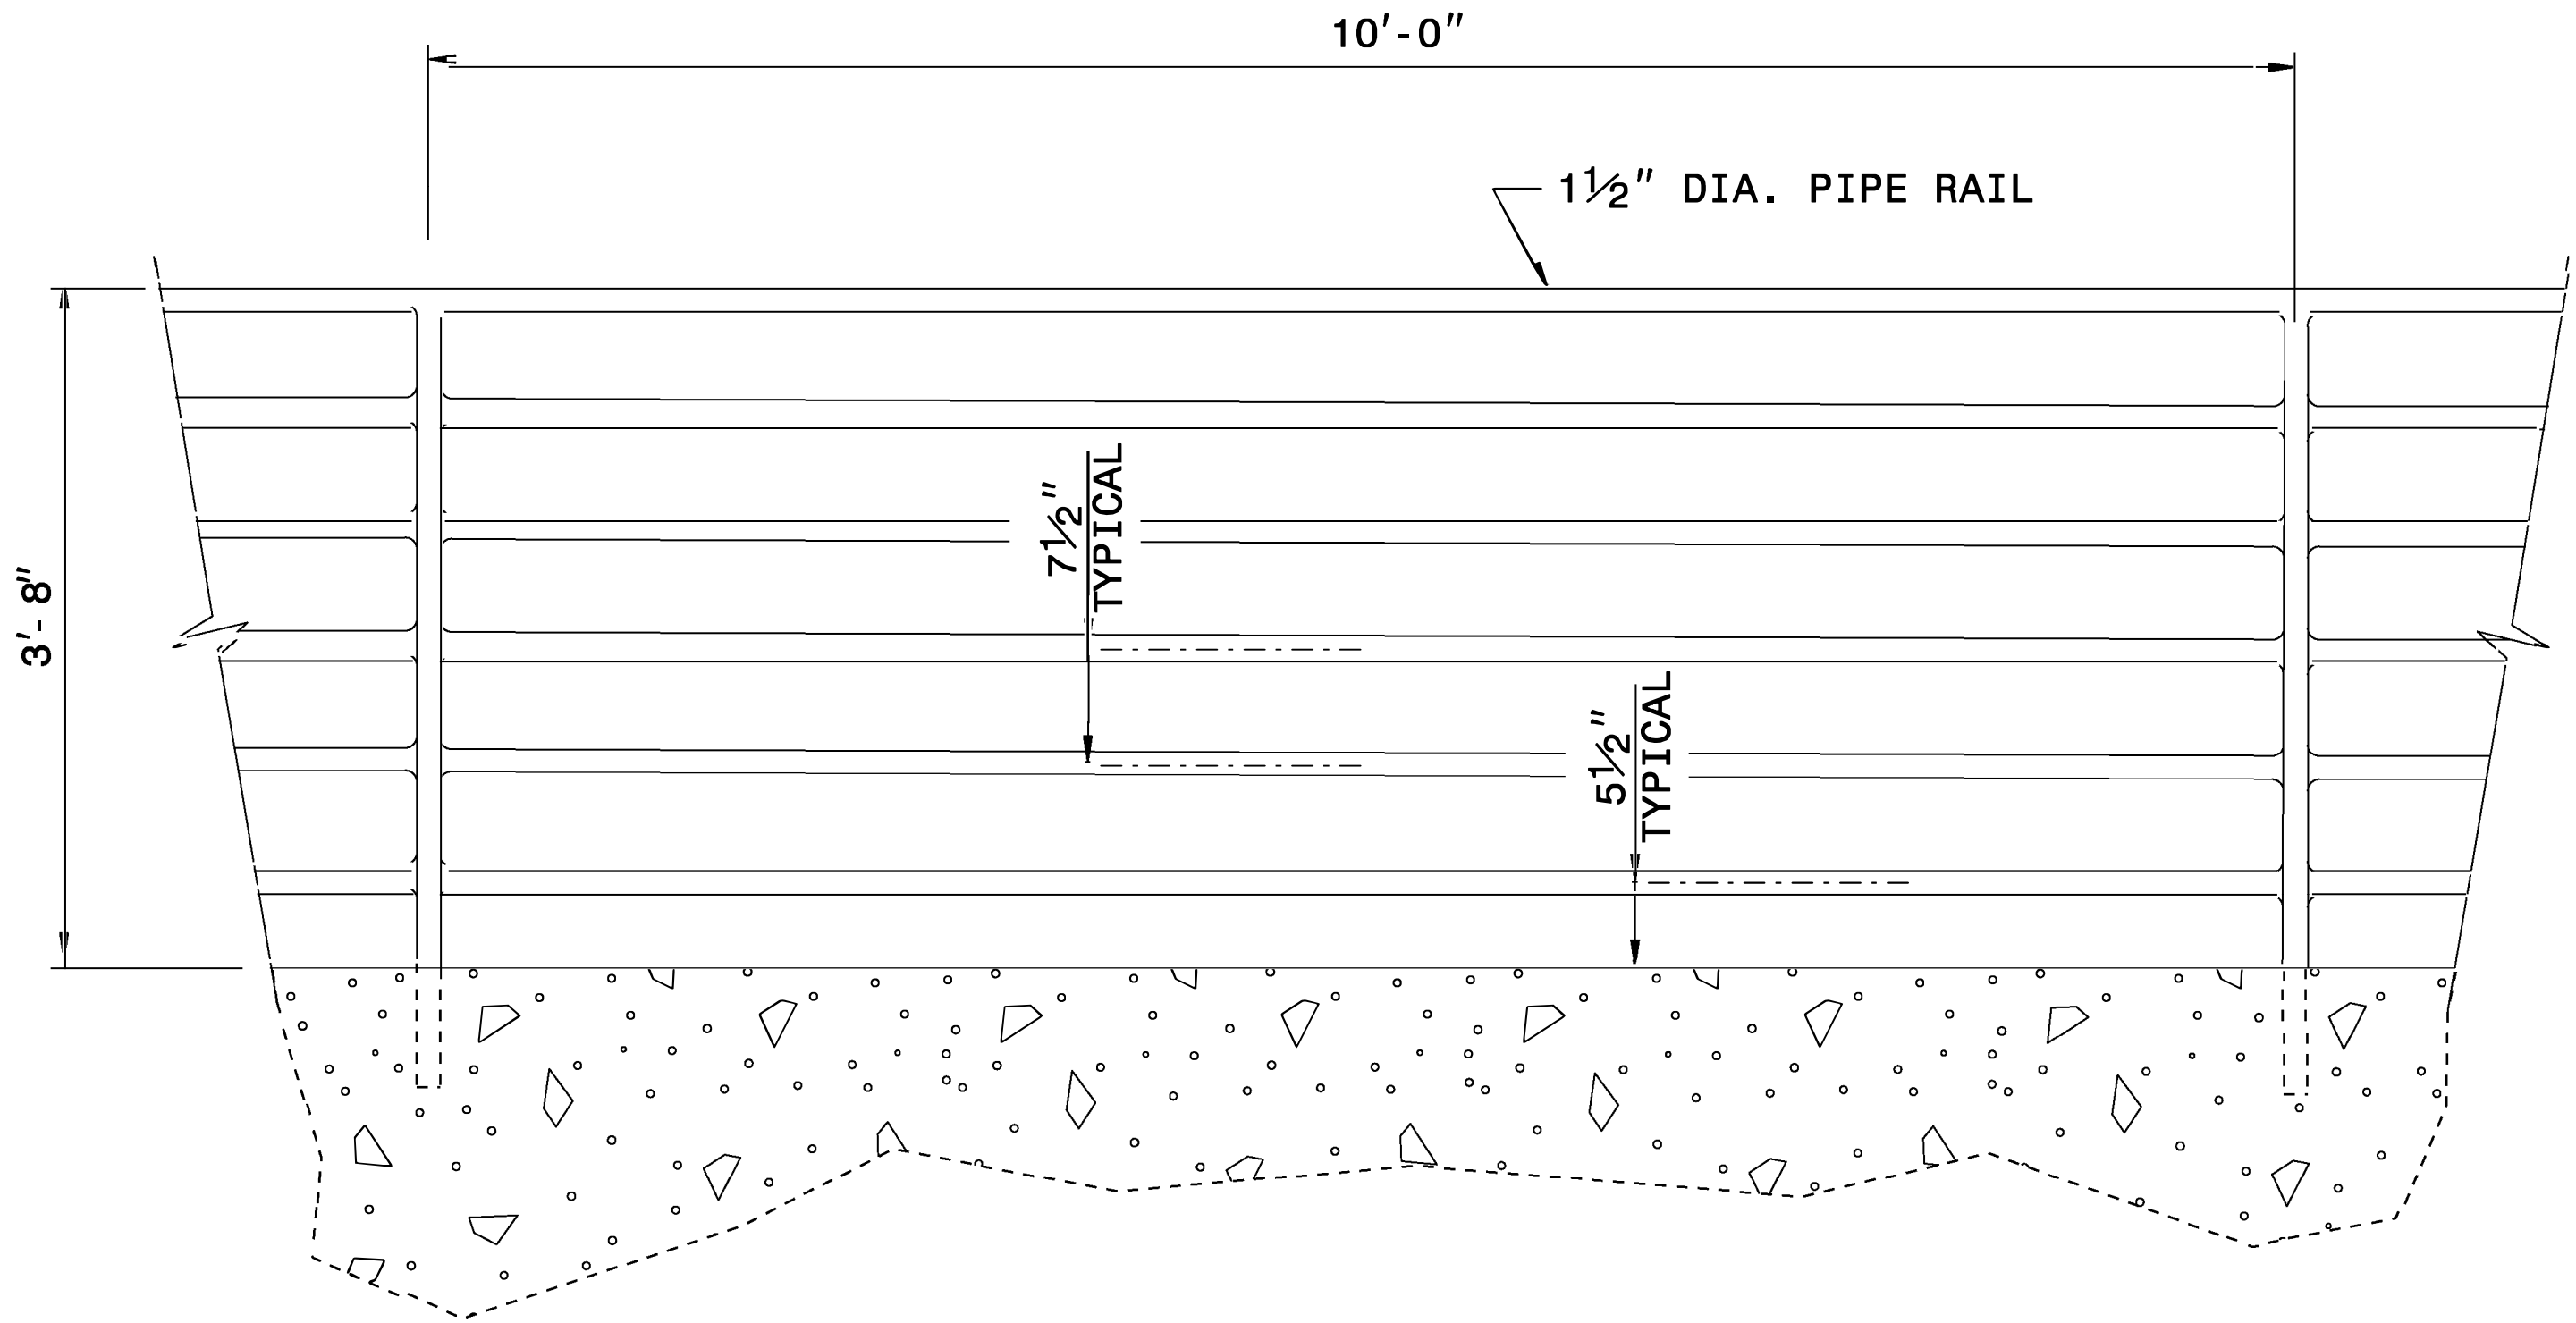

ELEVATION OF HANDRAIL

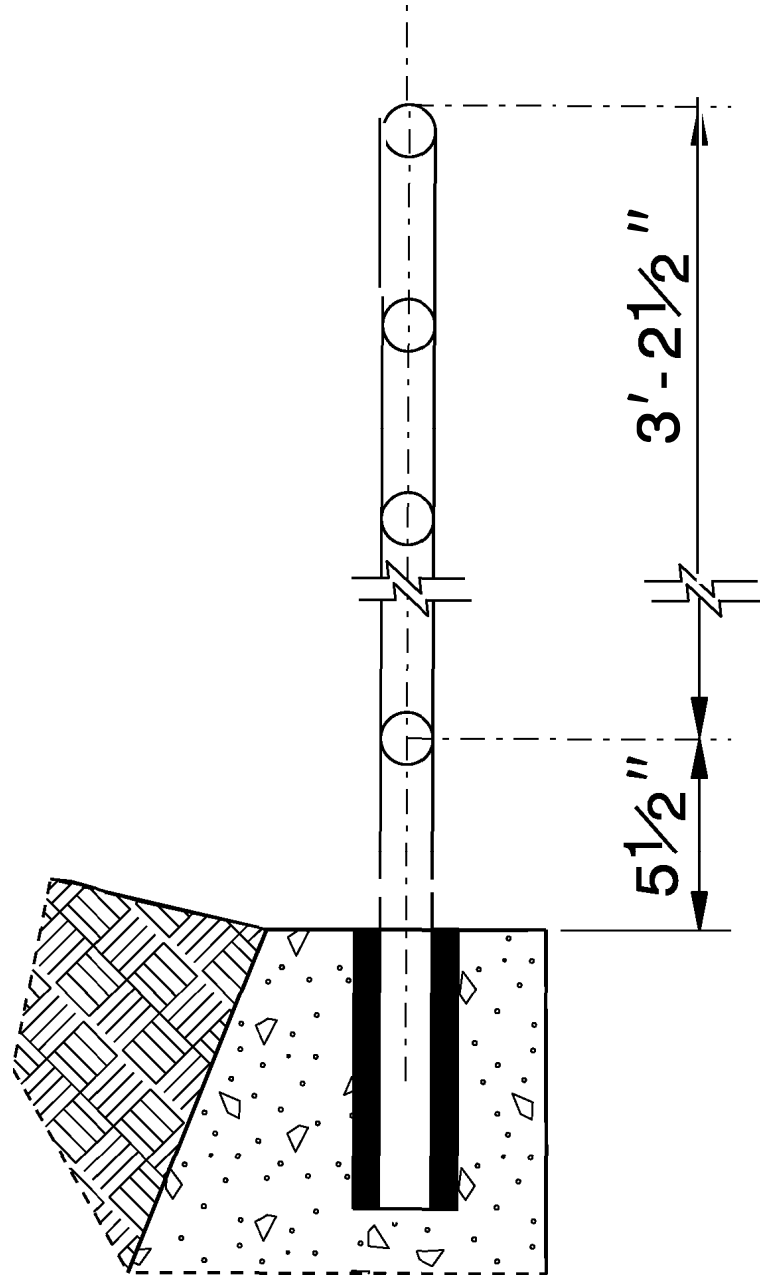


INSET 'A'

NOTES:


CONSTRUCT PROPOSED STEEL PIPE RAIL 1 1/2" DIAMETER
SCHEDULE 40 PLAIN END GALVANIZED STEEL PIPE MEETING THE
REQUIREMENTS OF ASTM A53.

WELD IN ACCORDANCE WITH ARTICLE 1072-18 OF
THE STANDARD SPECIFICATIONS.

SUBMIT THE ATTACHMENT OF THE HANDRAIL TO THE
RETAINING WALL TO THE CONTRACTS AND STANDARDS OFFICE
FOR APPROVAL.

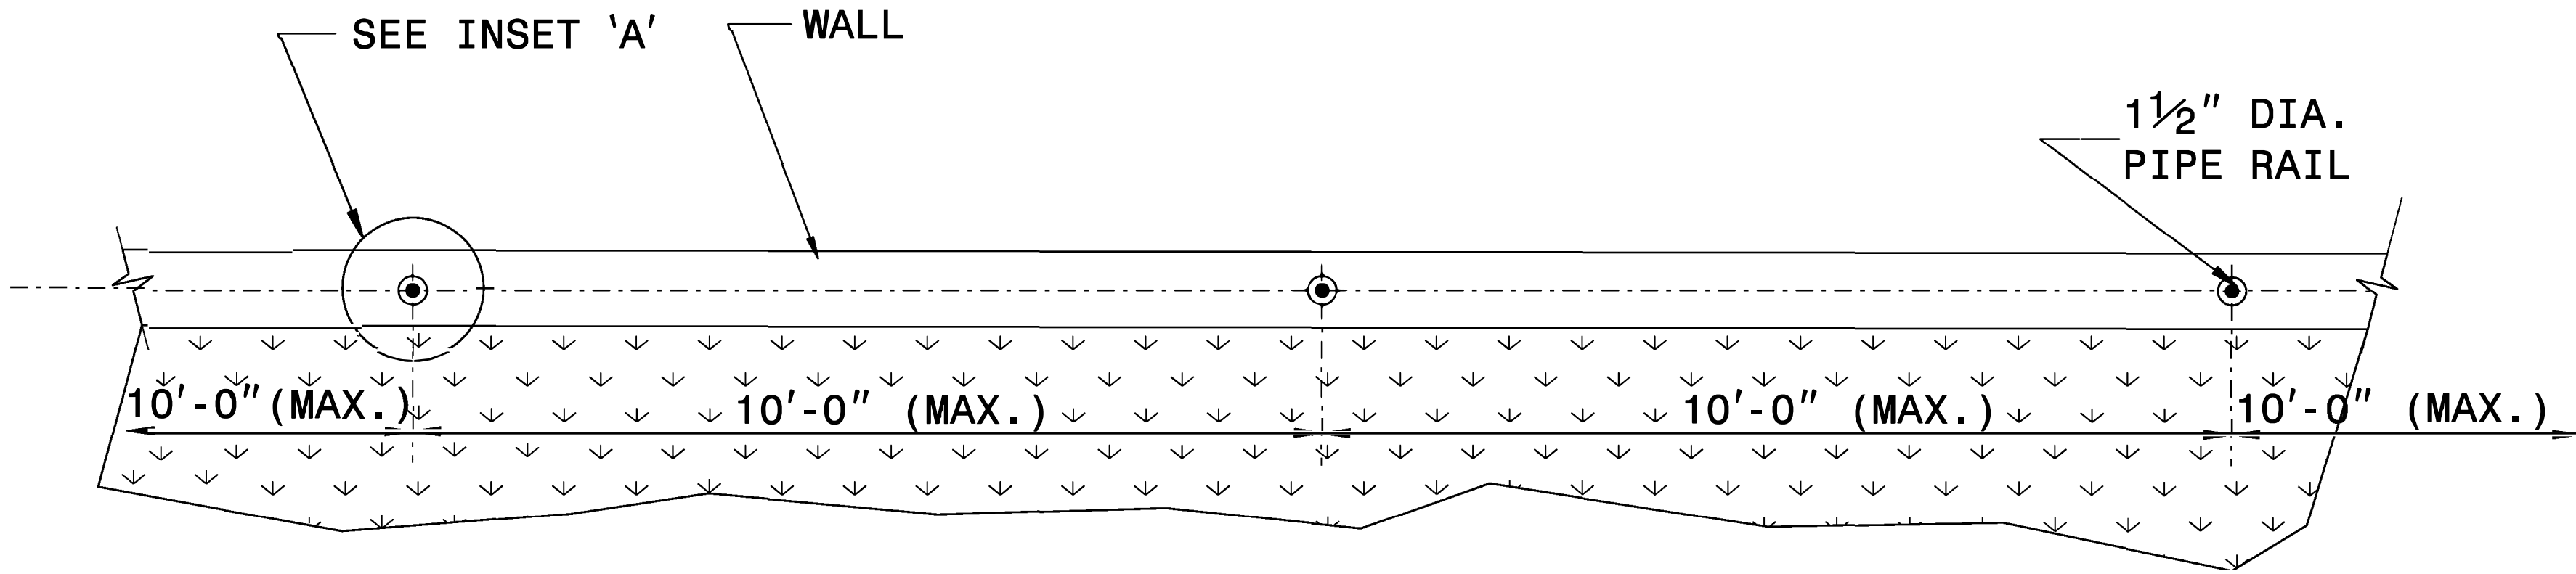


PLAN VIEW

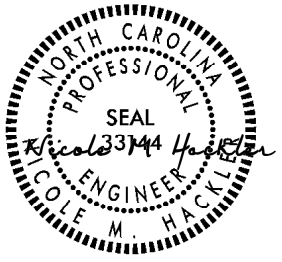


10/13/2025

DOCUMENT NOT CONSIDERED FINAL
UNLESS ALL SIGNATURES COMPLETED

CONTRACT STANDARDS AND DEVELOPMENT UNIT	
Office 919-707-6950	FAX 919-250-4119
DETAIL OF PIPE HANDRAIL MOUNTED ON A WALL	
ORIGINAL BY: E.E. WARD	DATE: 12-99
MODIFIED BY:	DATE:
CHECKED BY:	DATE:
FILE SPEC.: jhowerton/handrail_on_retaining_wall.dgn	

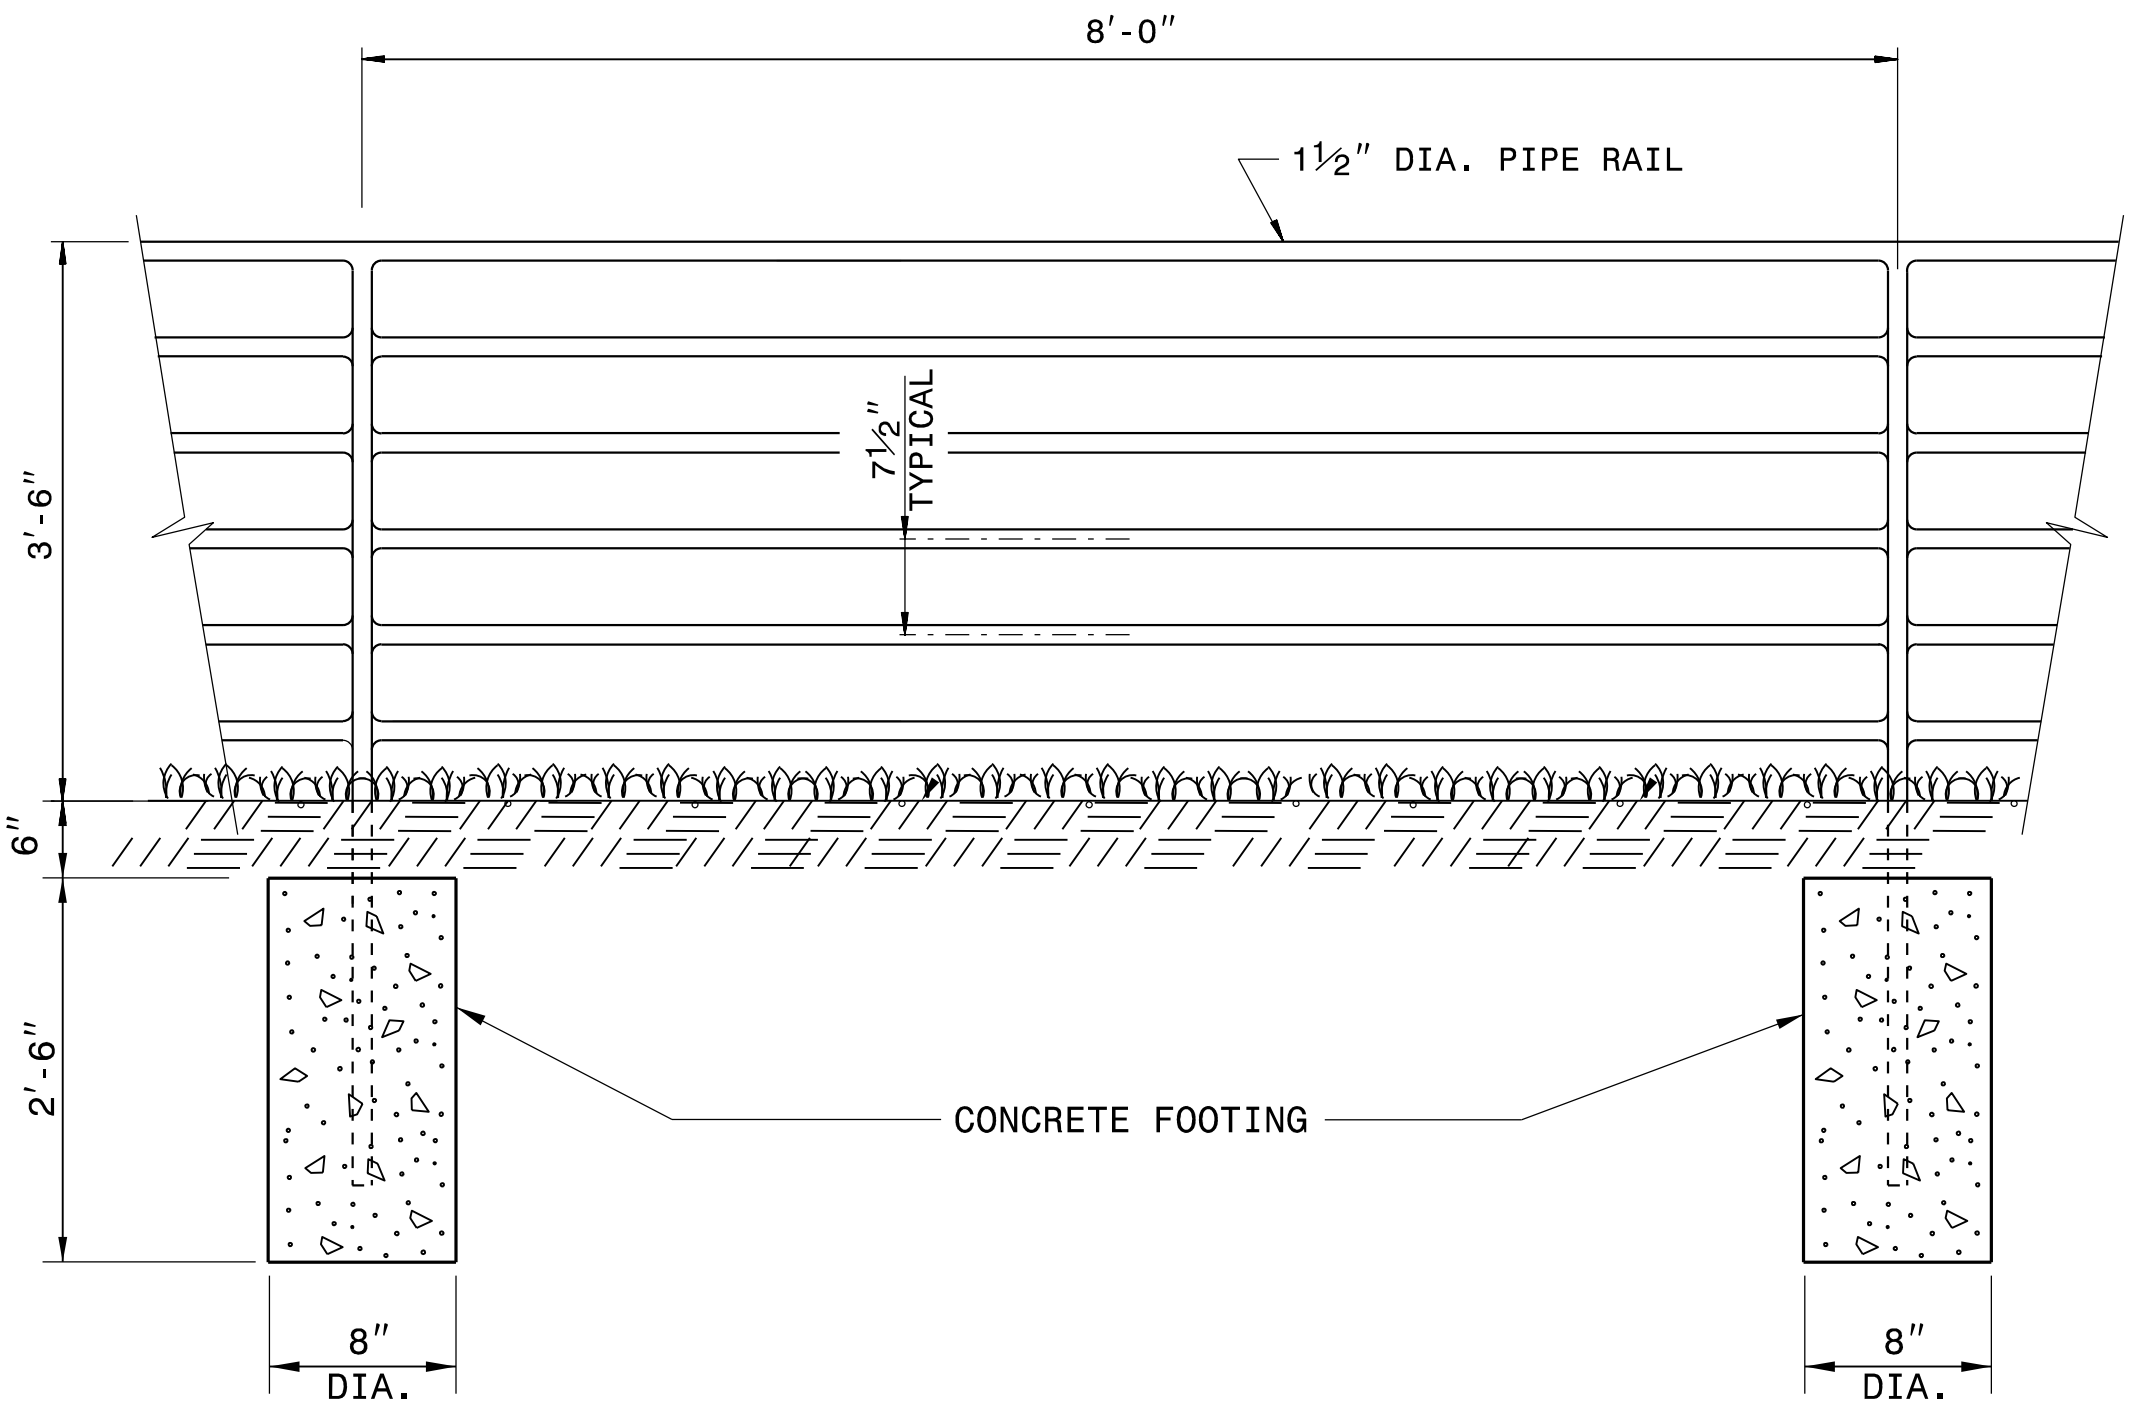

ELEVATION

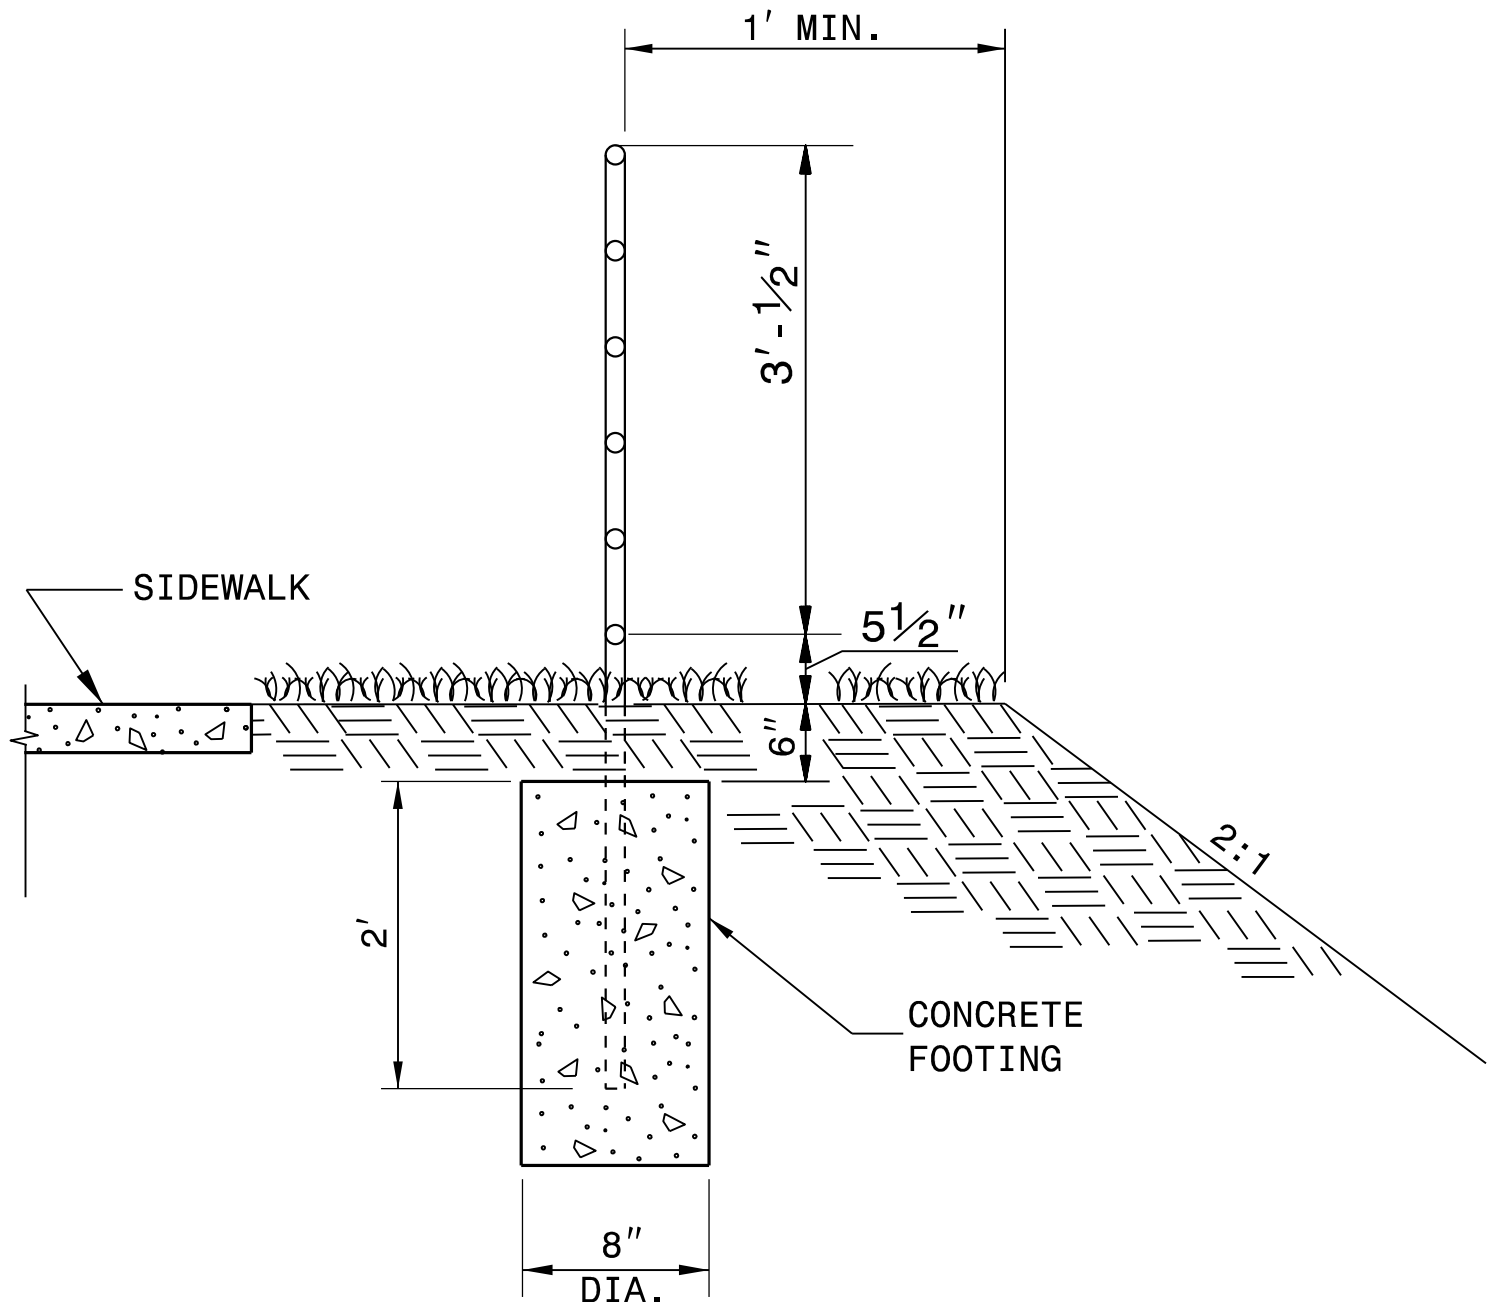

SECTION VIEW

NOTES:


CONSTRUCT PROPOSED STEEL PIPE RAIL OF 1 1/2" DIAMETER SCHEDULE 40 PLAIN END GALVANIZED STEEL PIPE MEETING THE REQUIREMENTS OF ASTM A53.

REPAIR GALVANIZING IN ACCORDANCE WITH THE STANDARD SPECIFICATIONS SECTION 1076.


WELD IN ACCORDANCE WITH ARTICLE 1072-18 OF THE STANDARD SPECIFICATIONS.

USE CLASS 'B' CONCRETE FOR HANDRAIL FOOTINGS.

PLACEMENT OF HANDRAIL IN RELATION TO RETAINING WALL AND SIDEWALK MAY BE MODIFIED AS DIRECTED BY THE ENGINEER.

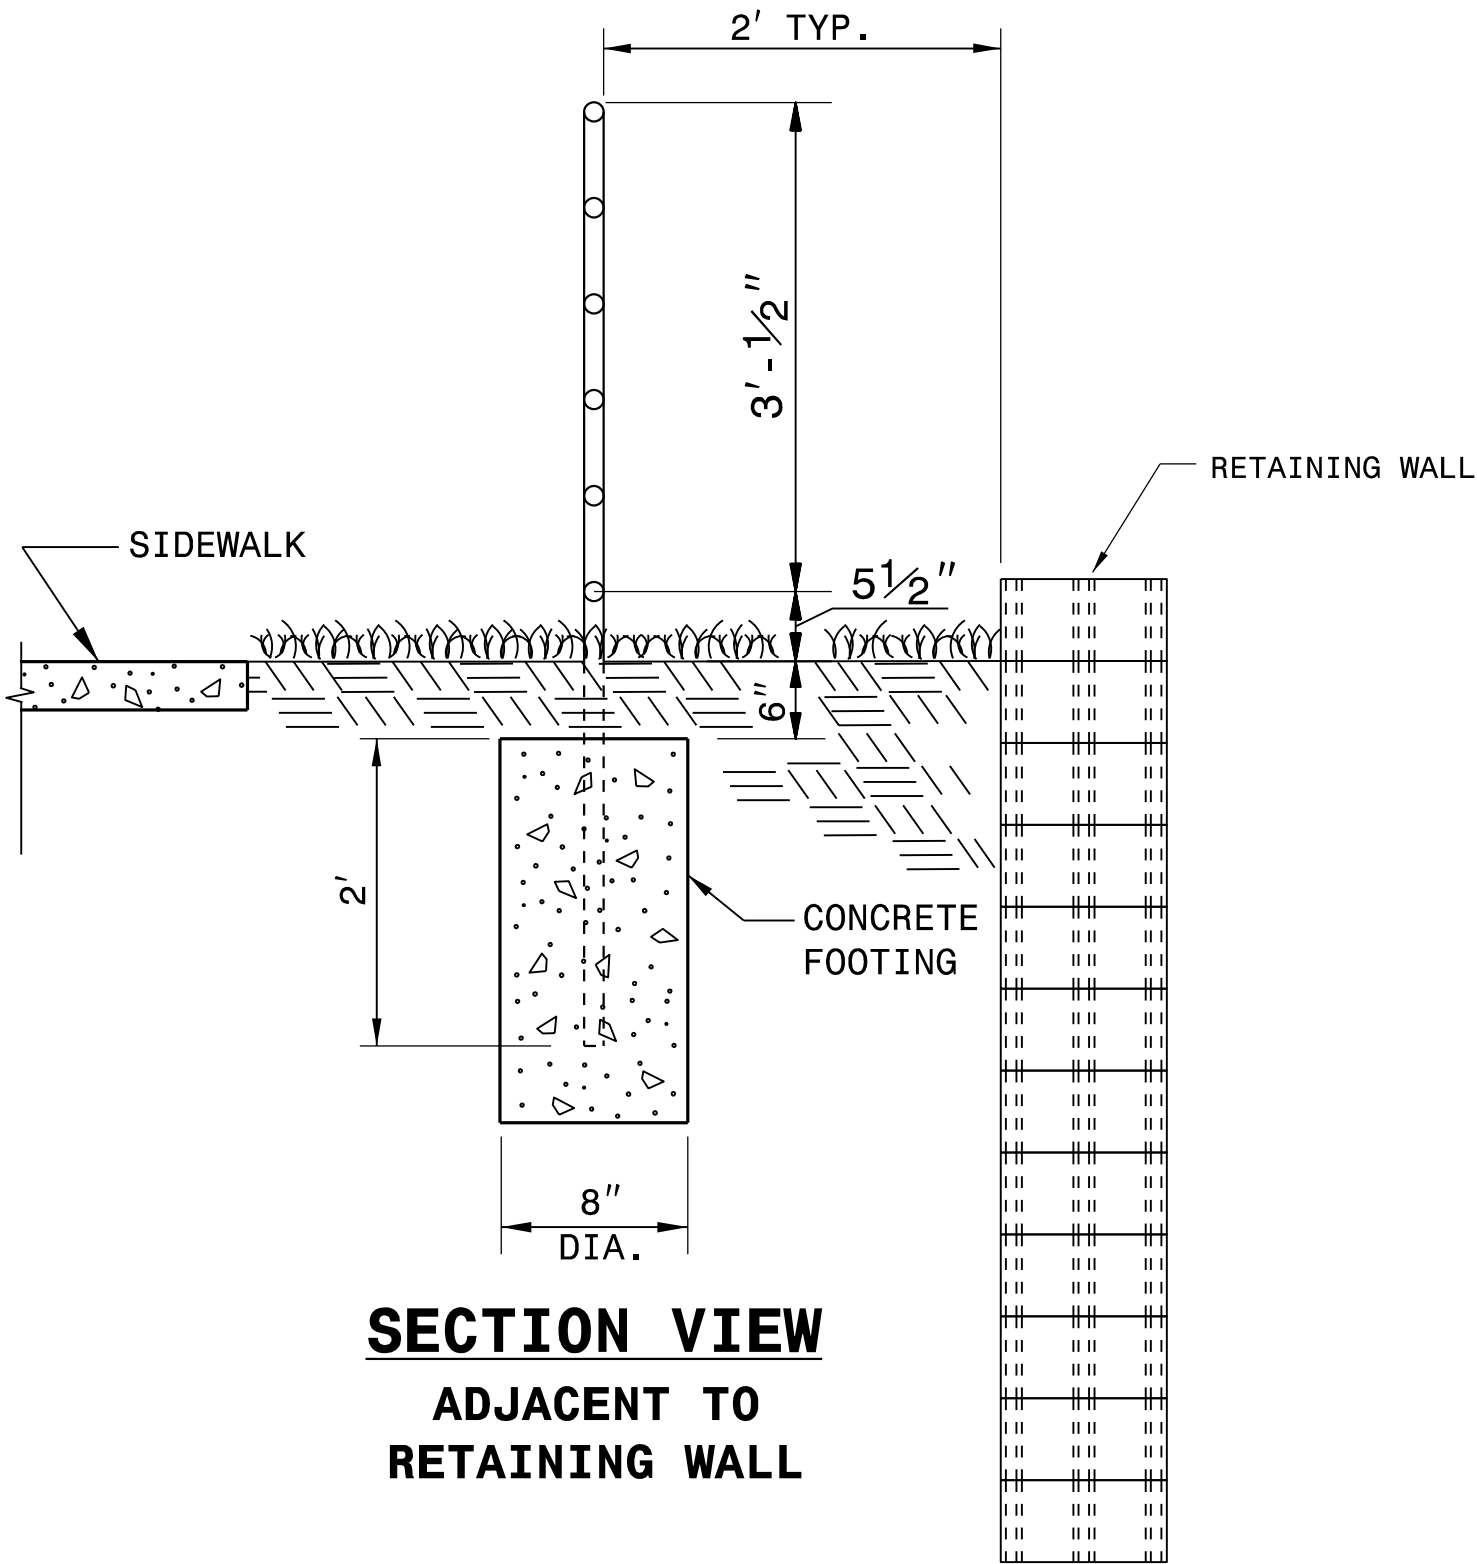

SECTION VIEW
ADJACENT TO
RETAINING WALL

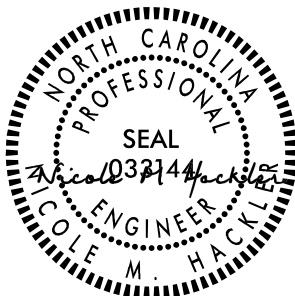

10/13/2025

DOCUMENT NOT CONSIDERED FINAL
UNLESS ALL SIGNATURES COMPLETED

CONTRACT STANDARDS
AND DEVELOPMENT UNIT
Office 919-707-6950 FAX 919-250-4119

PEDESTRIAN SAFETY RAIL

ORIGINAL BY:	DATE:
MODIFIED BY: K.A. KEMPf	DATE: 7-20-23
CHECKED BY:	DATE:
FILE SPEC.: details\kempf\english\safety rails 2024.dgn	