






REHAB OPERATIONS 3 - LANE SECTION

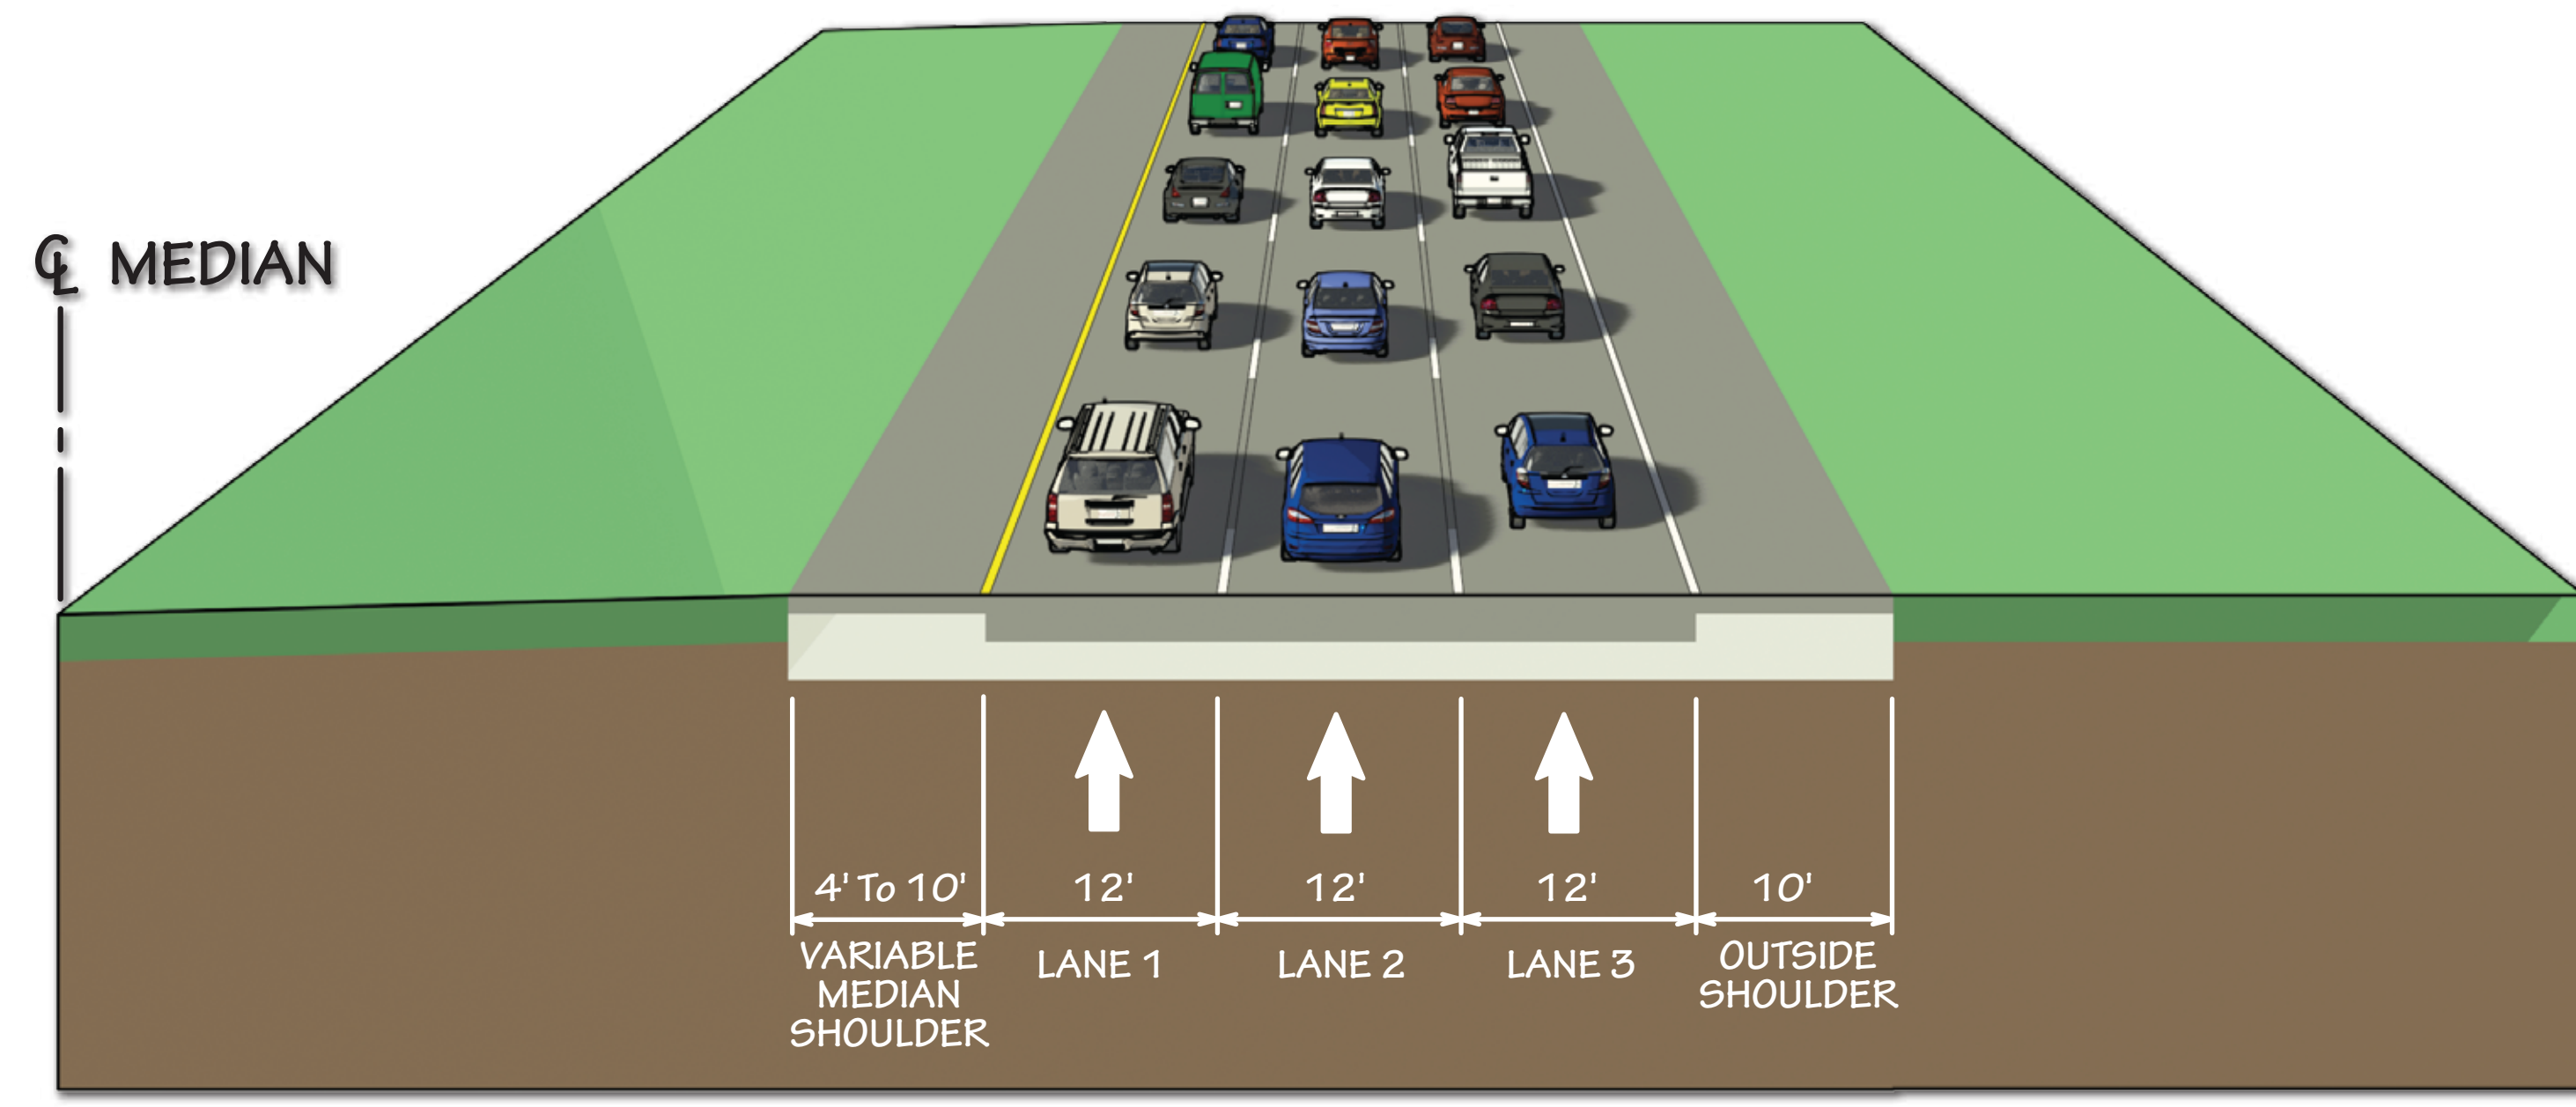


EXISTING EXISTING PATTERN

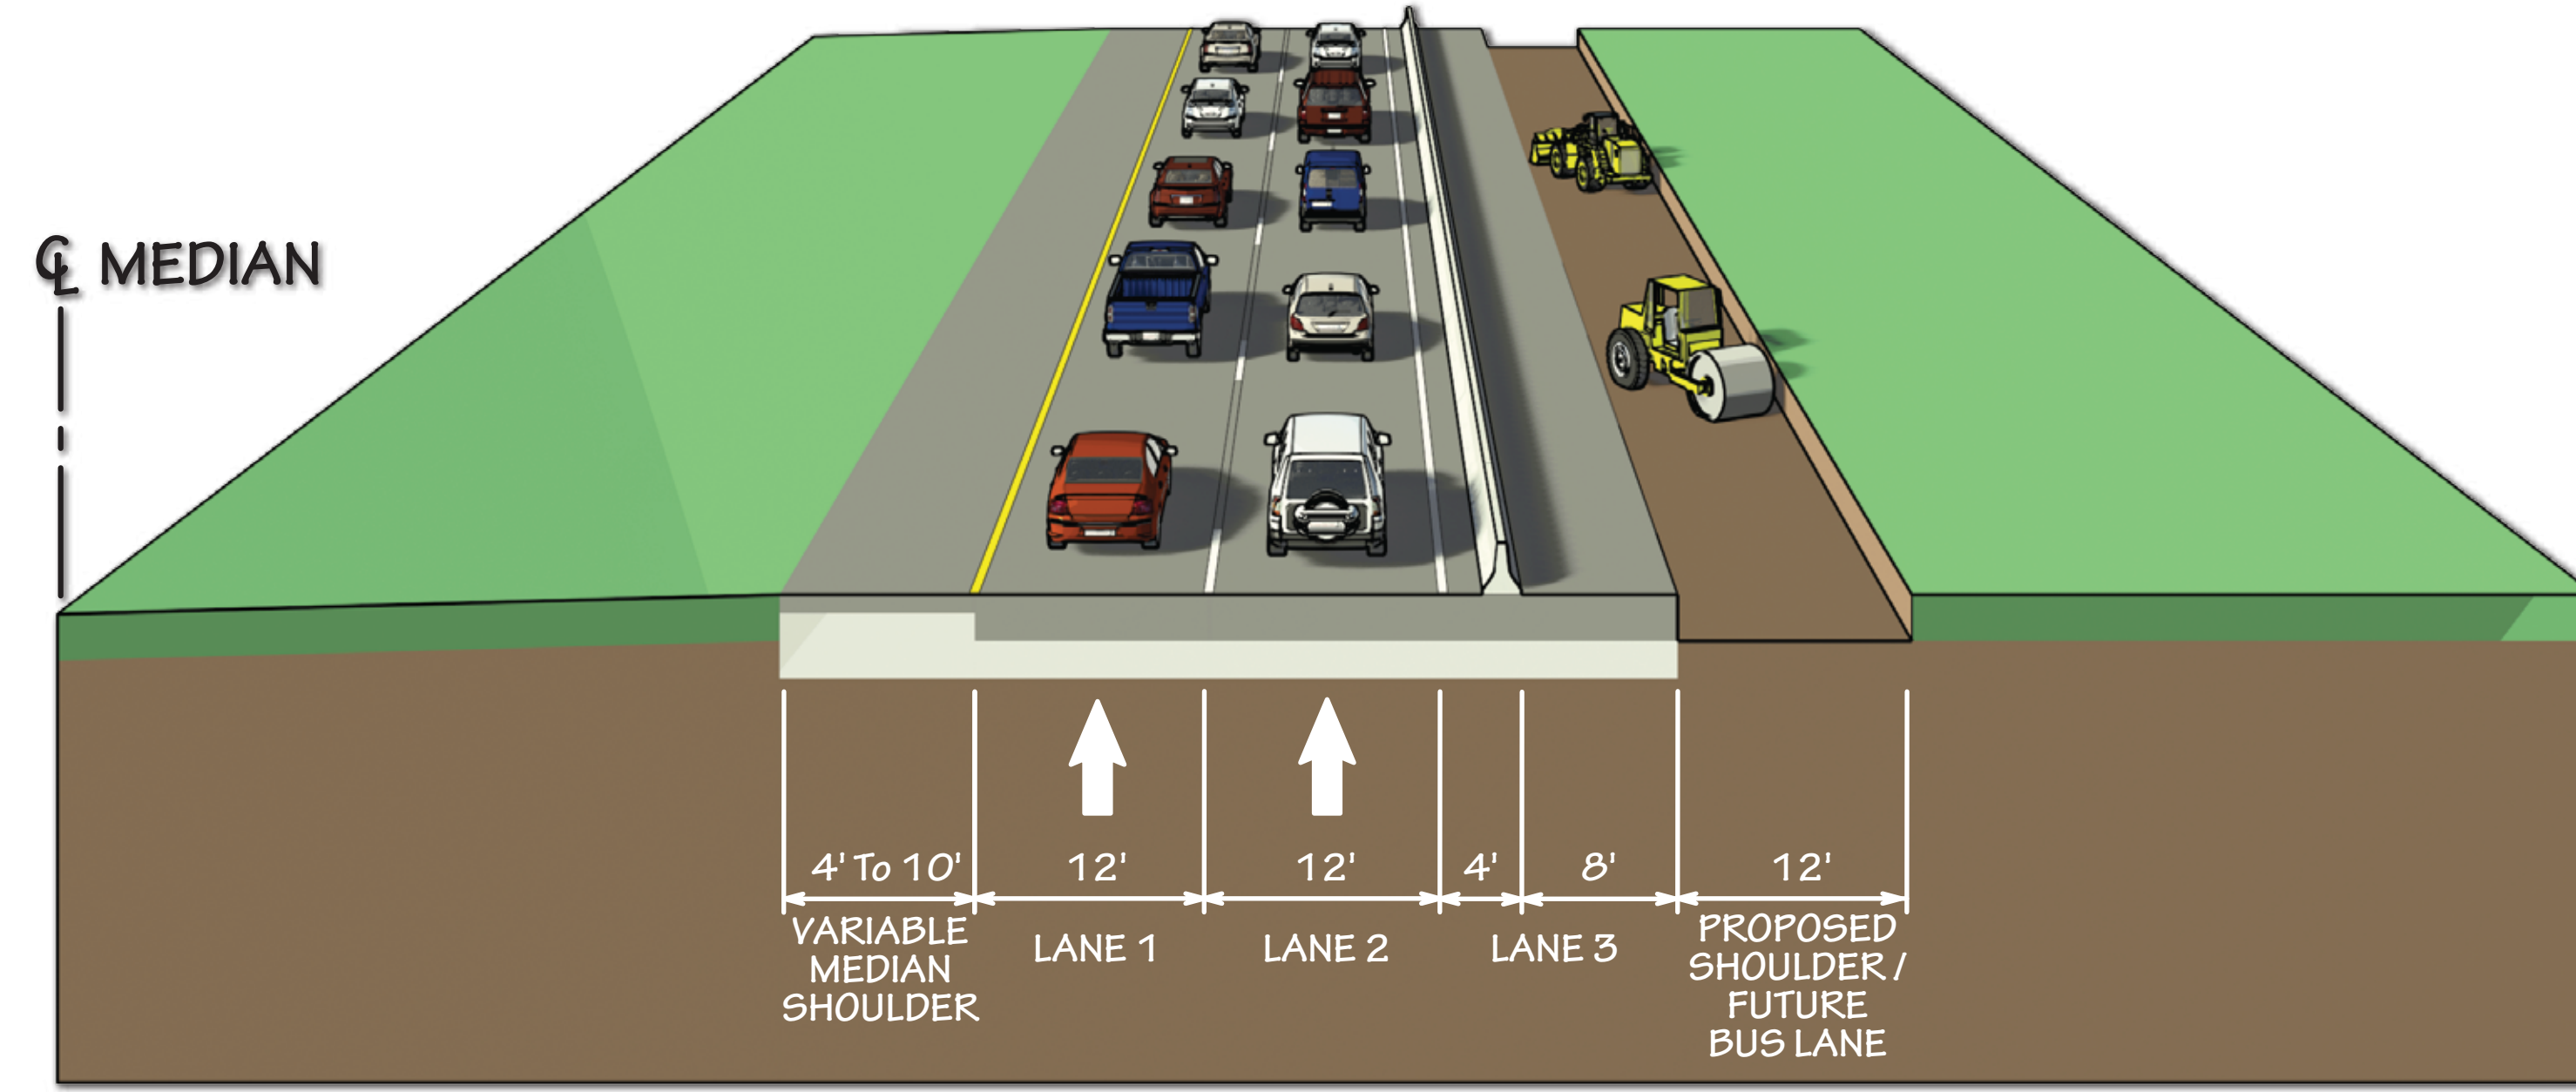


PHASE I CONSTRUCT 12' PROPOSED OUTSIDE SHOULDER

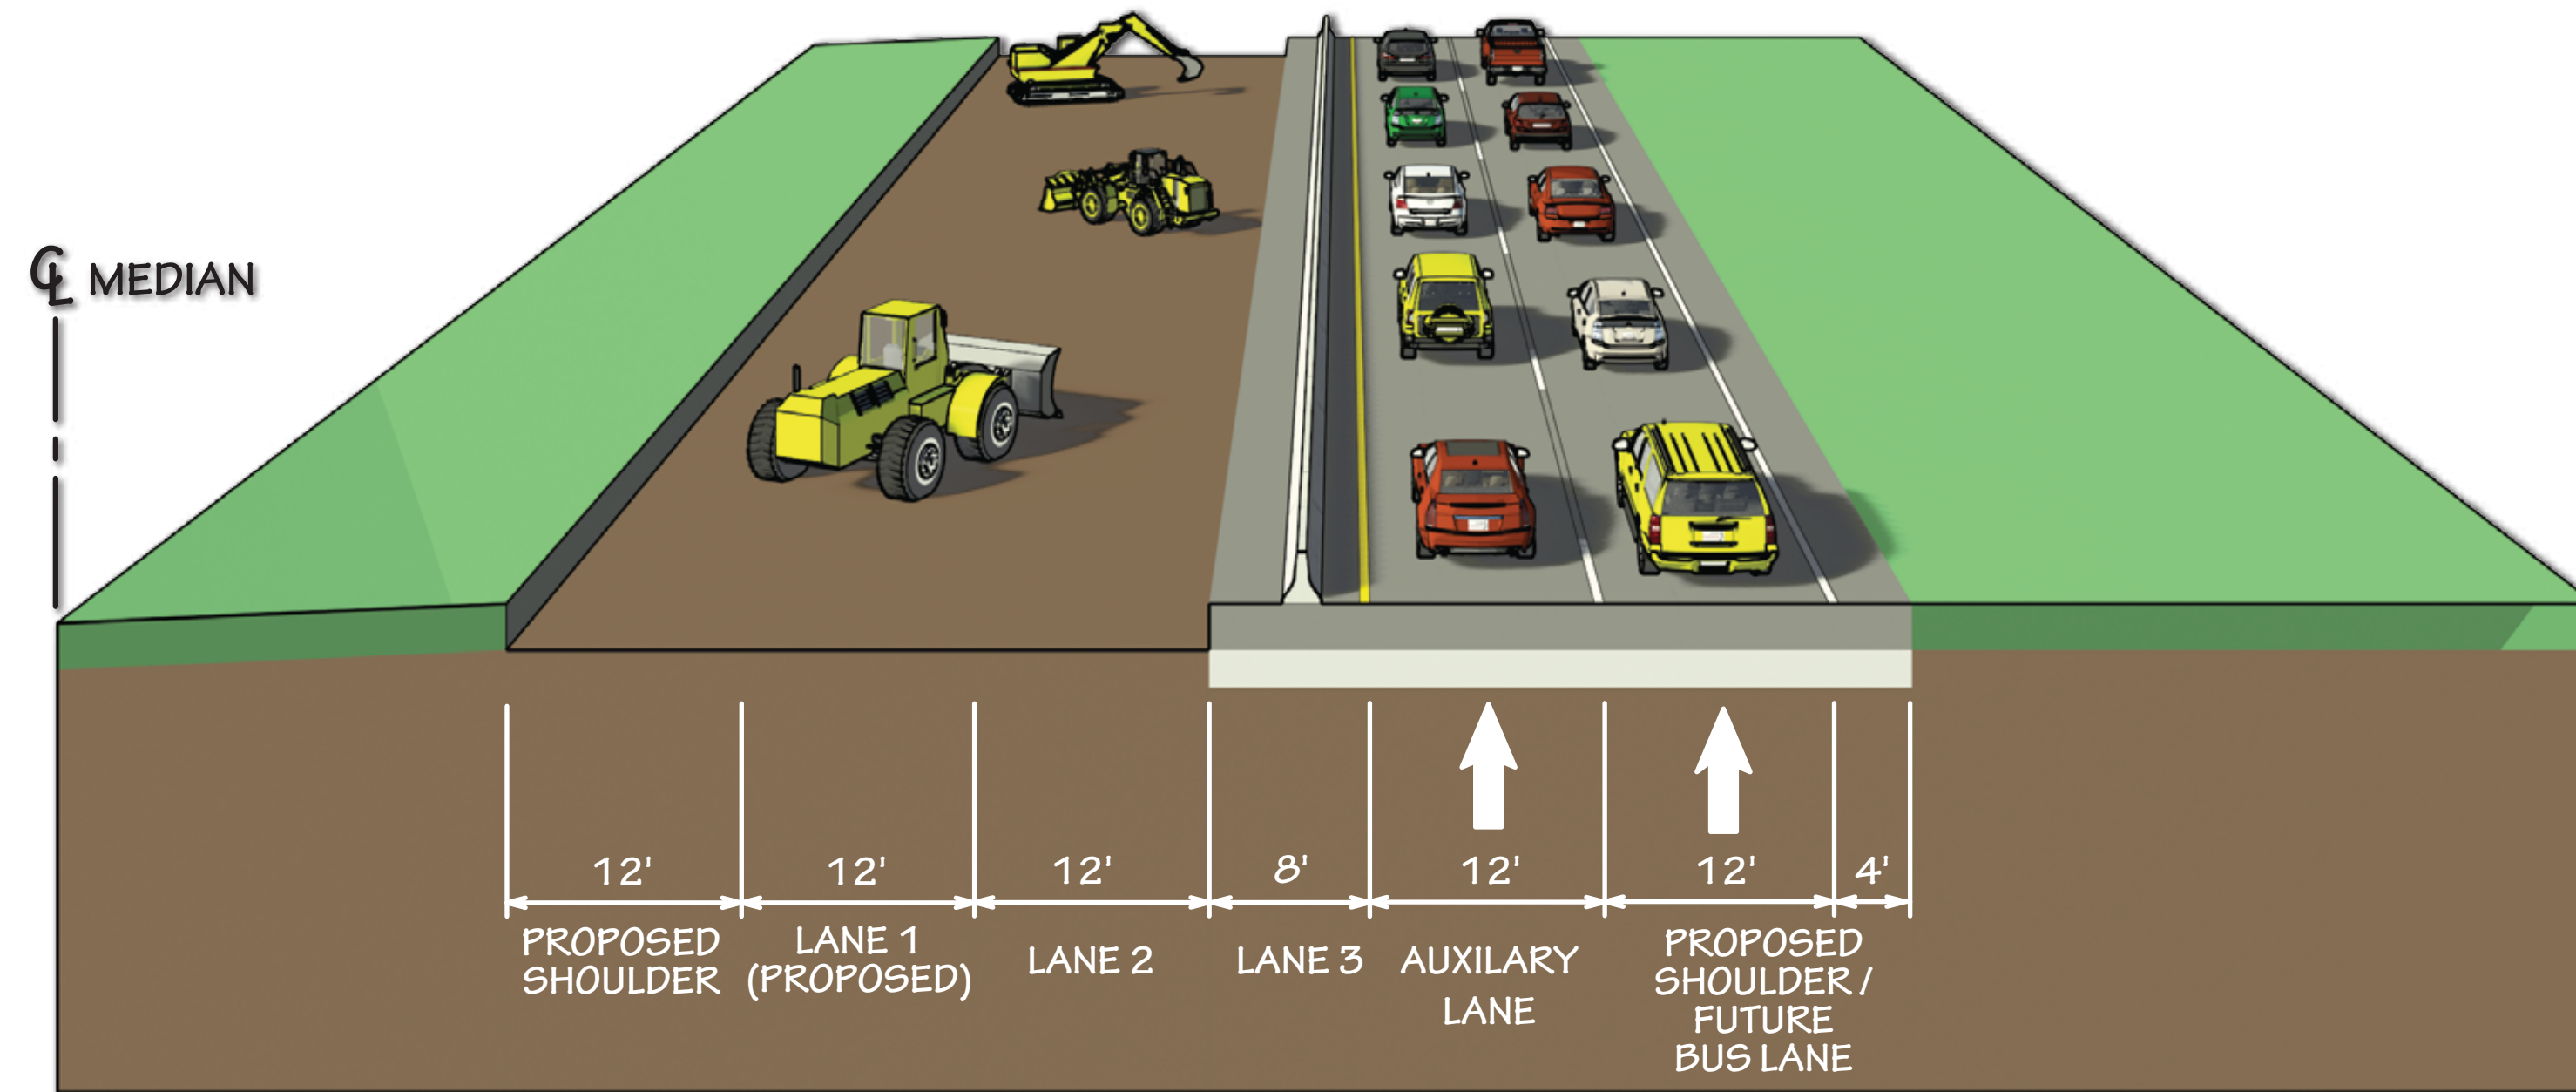

PHASE II CONSTRUCT 12' FUTURE LANE, PROPOSED INSIDE SHOULDER, AND LANE 1

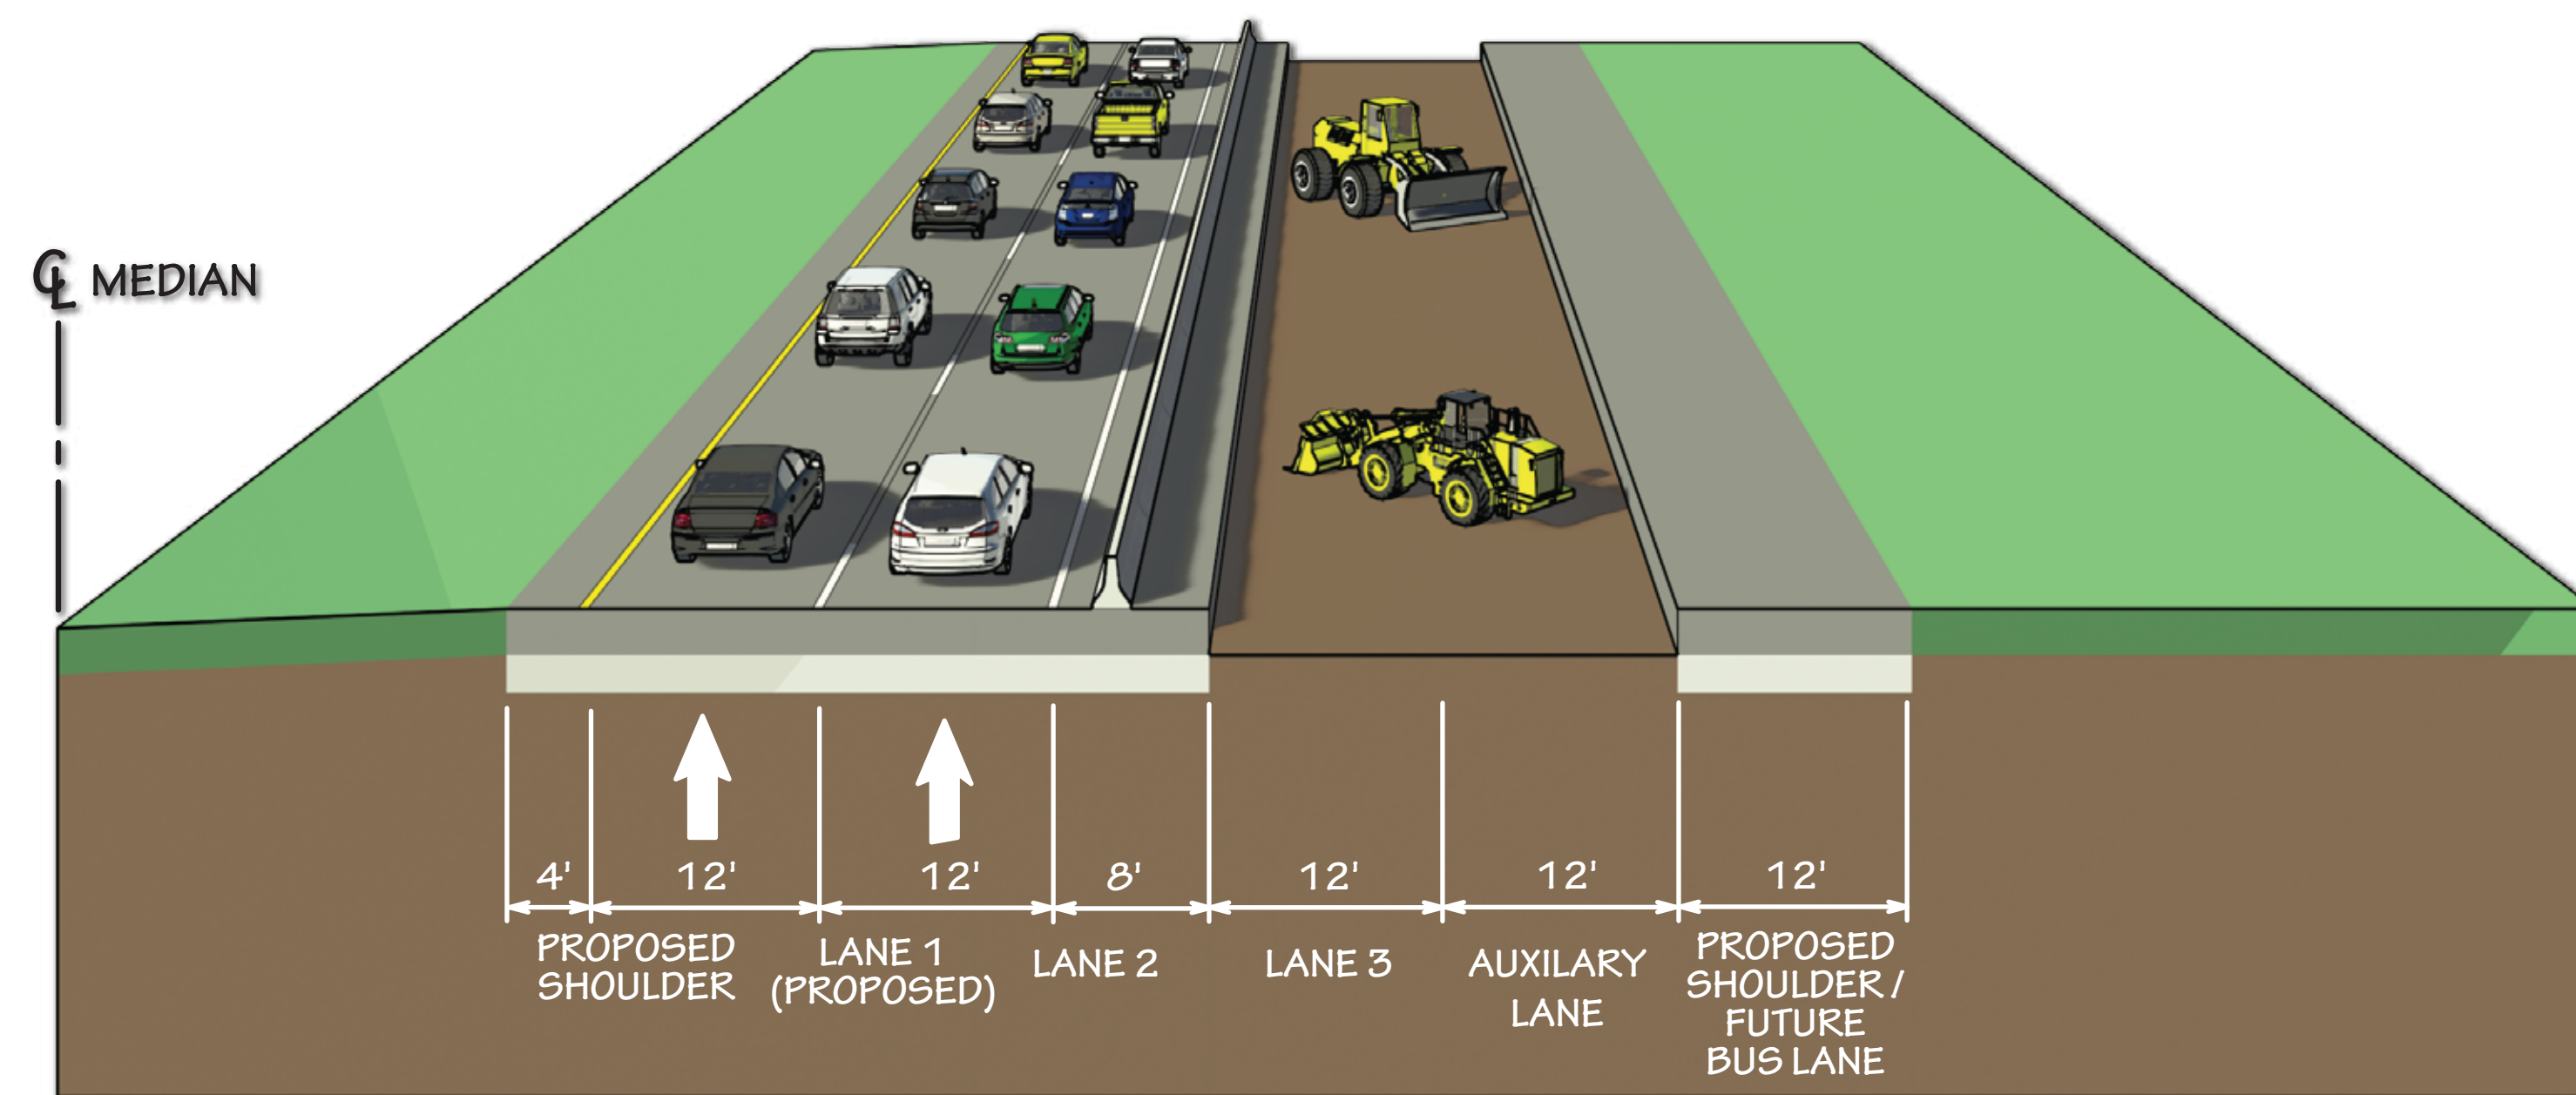

PHASE III CONSTRUCT LANE 2 AND LANE 3

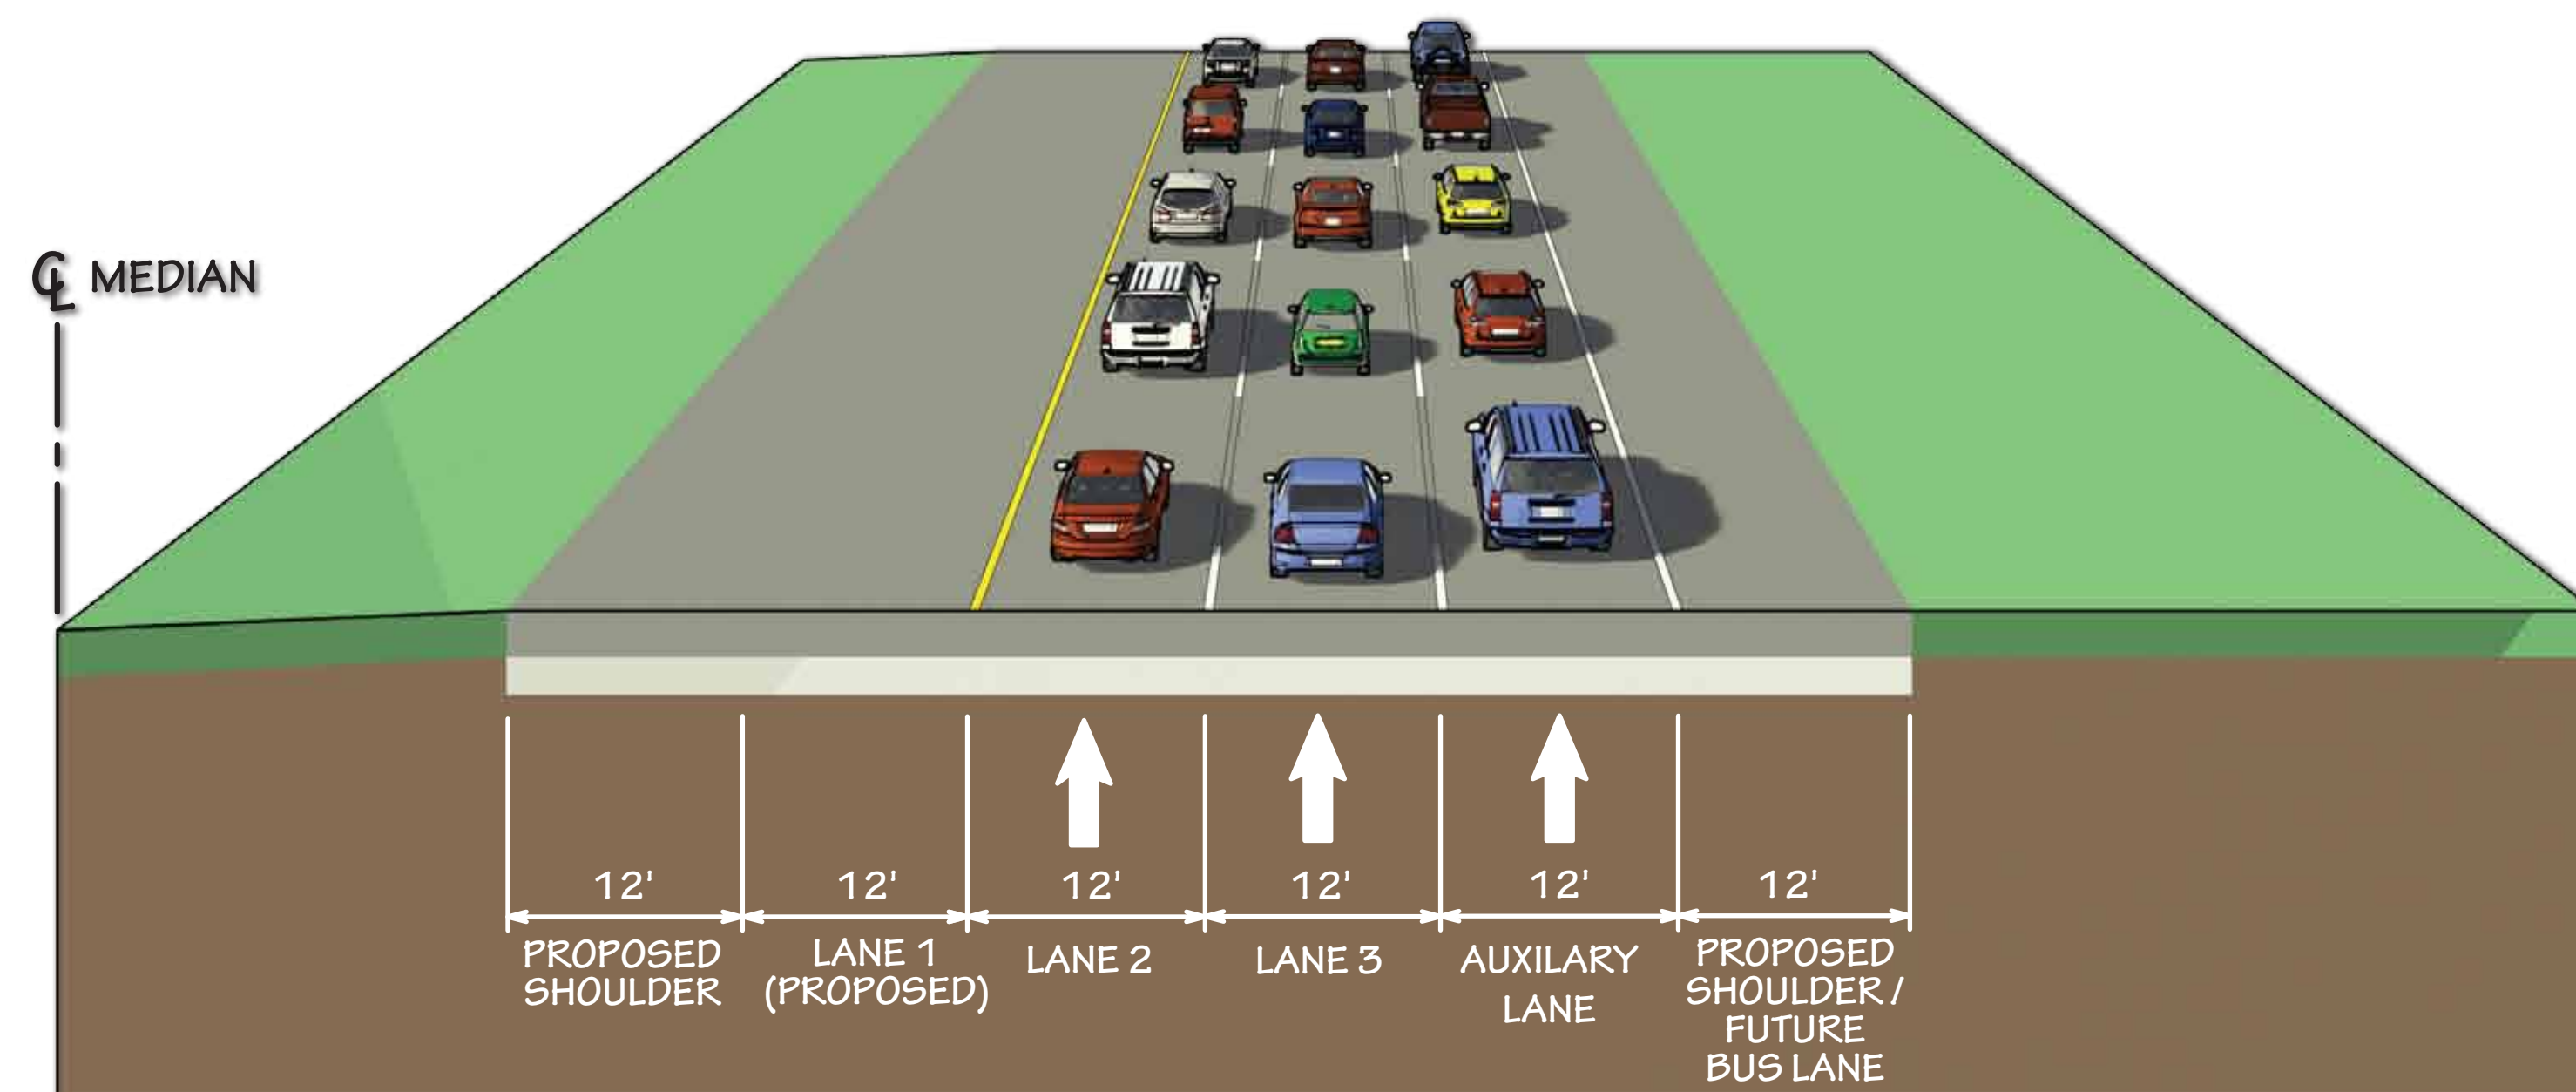

PHASE IV FINAL PATTERN