



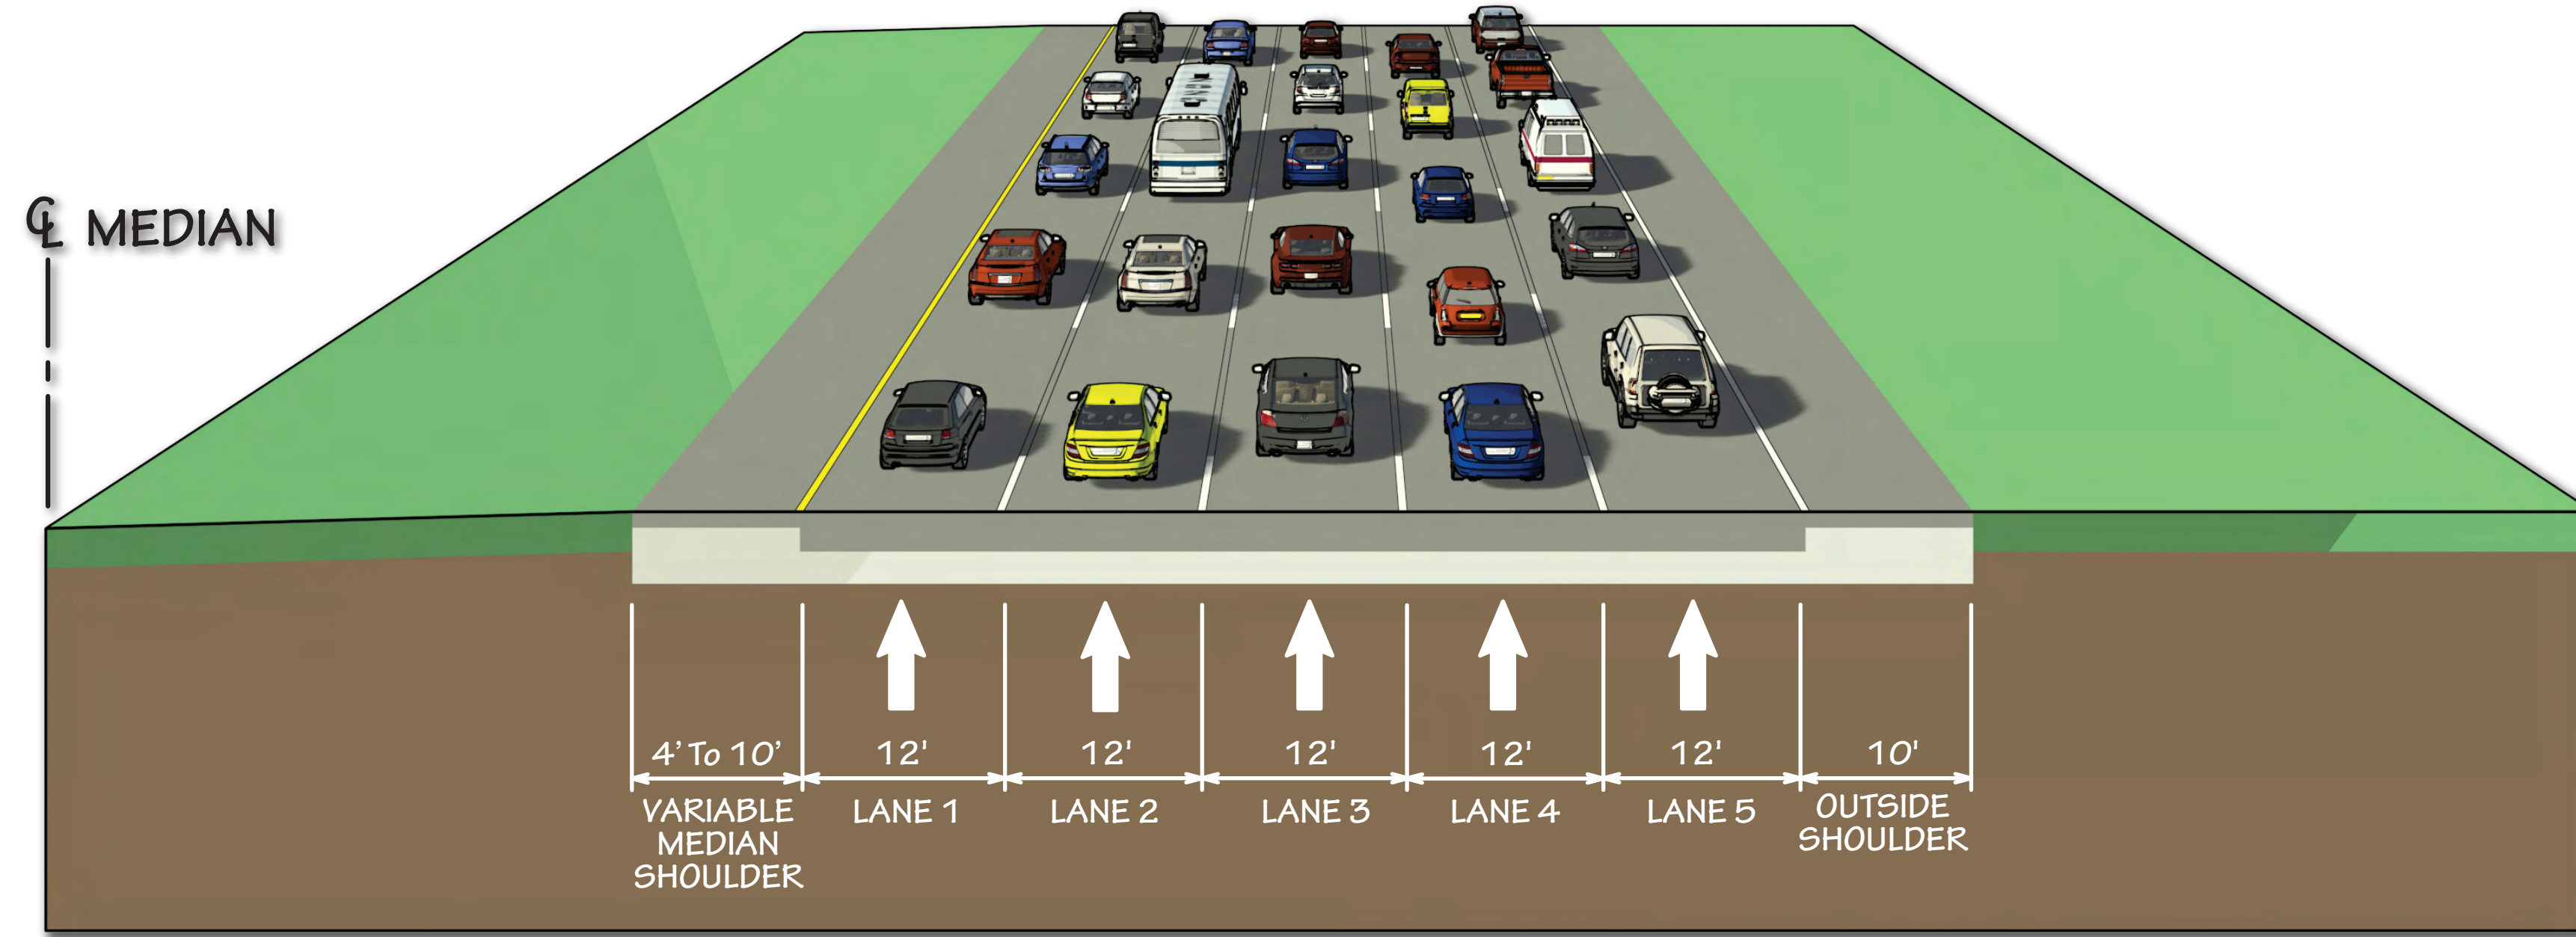

REHAB OPERATIONS 5 - LANE SECTION




EXISTING LANE 1 RESURFACING

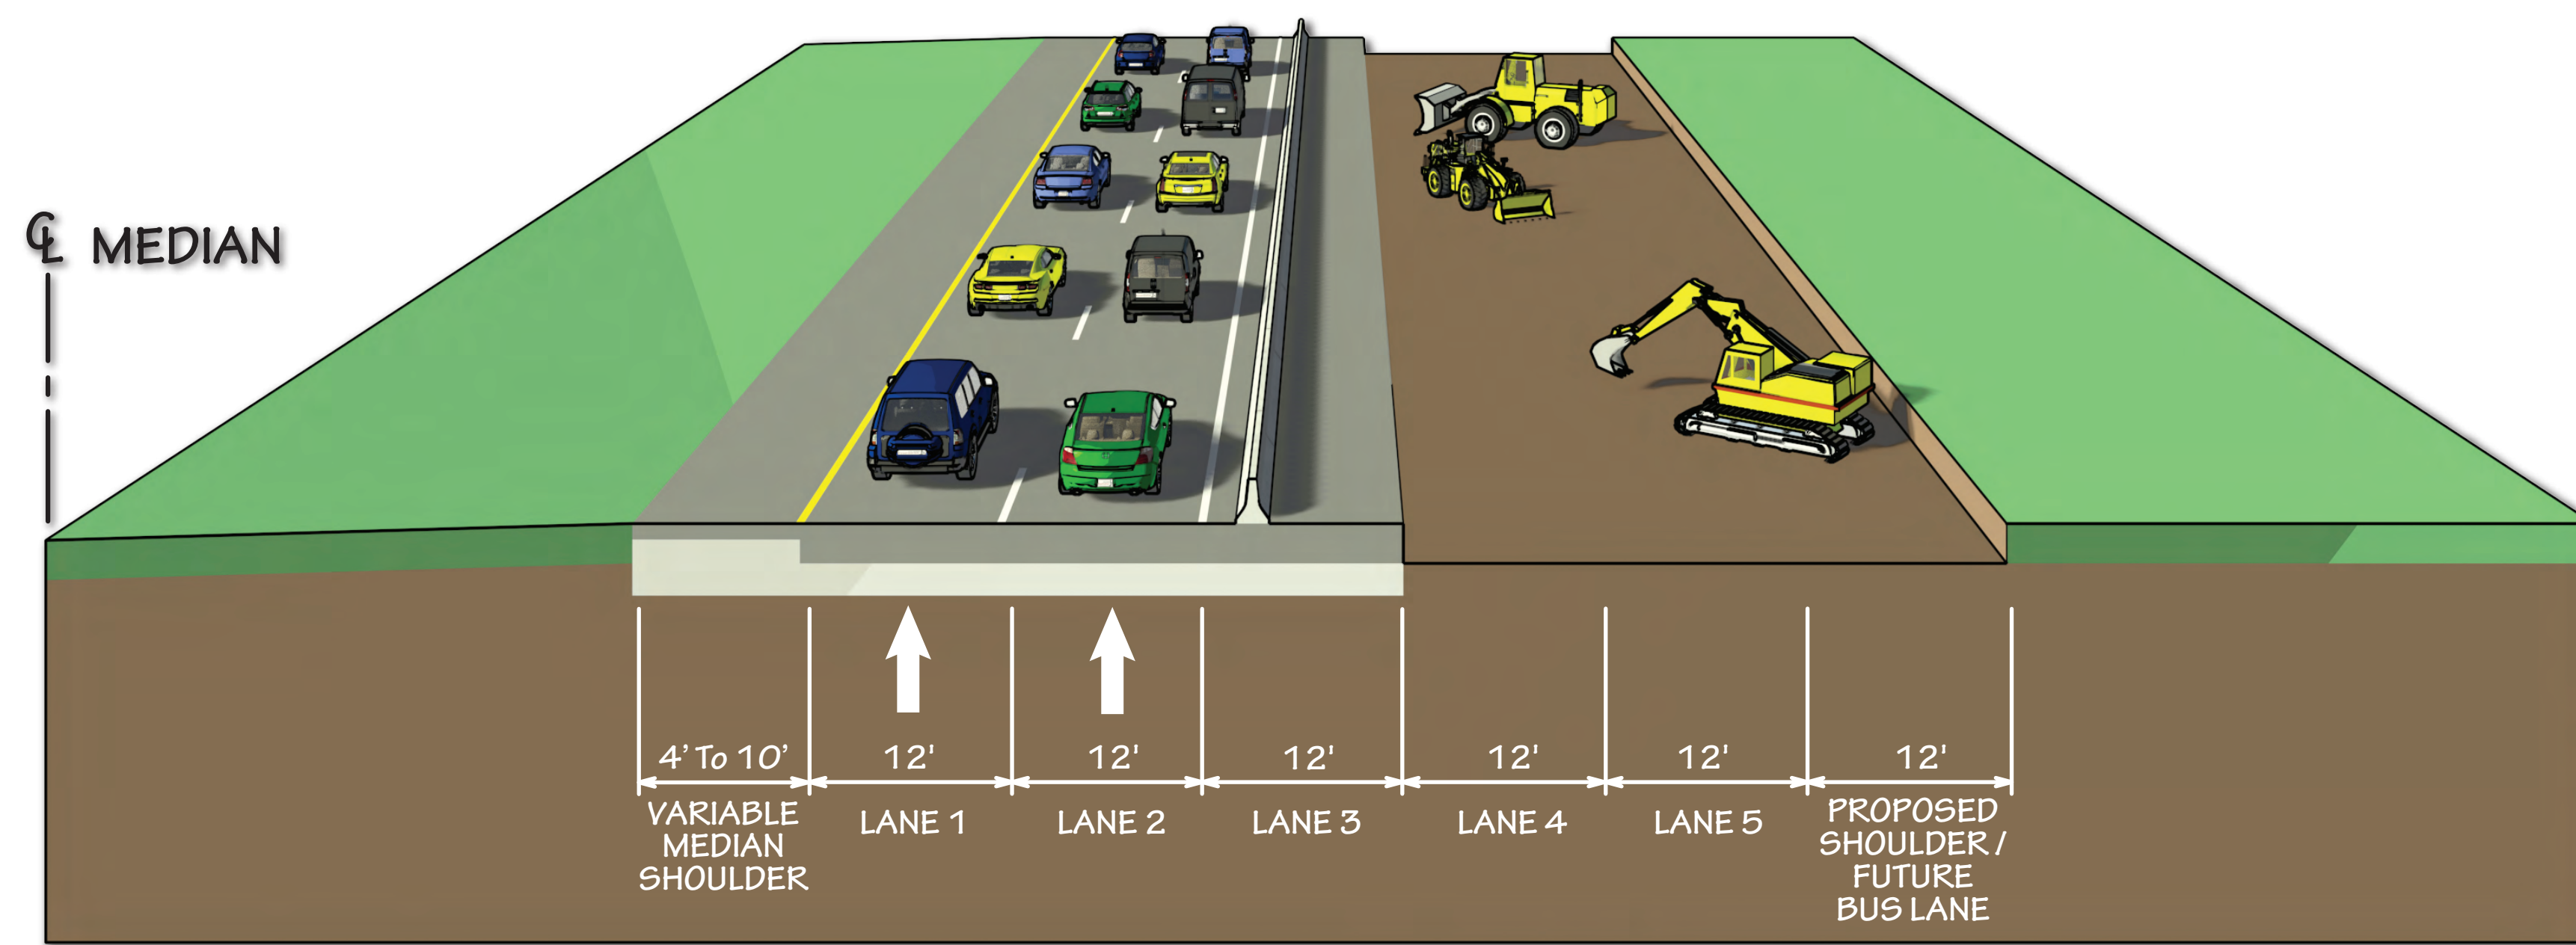


PHASE I

CONSTRUCT LANE 4, LANE 5, AND PROPOSED OUTSIDE SHOULDER

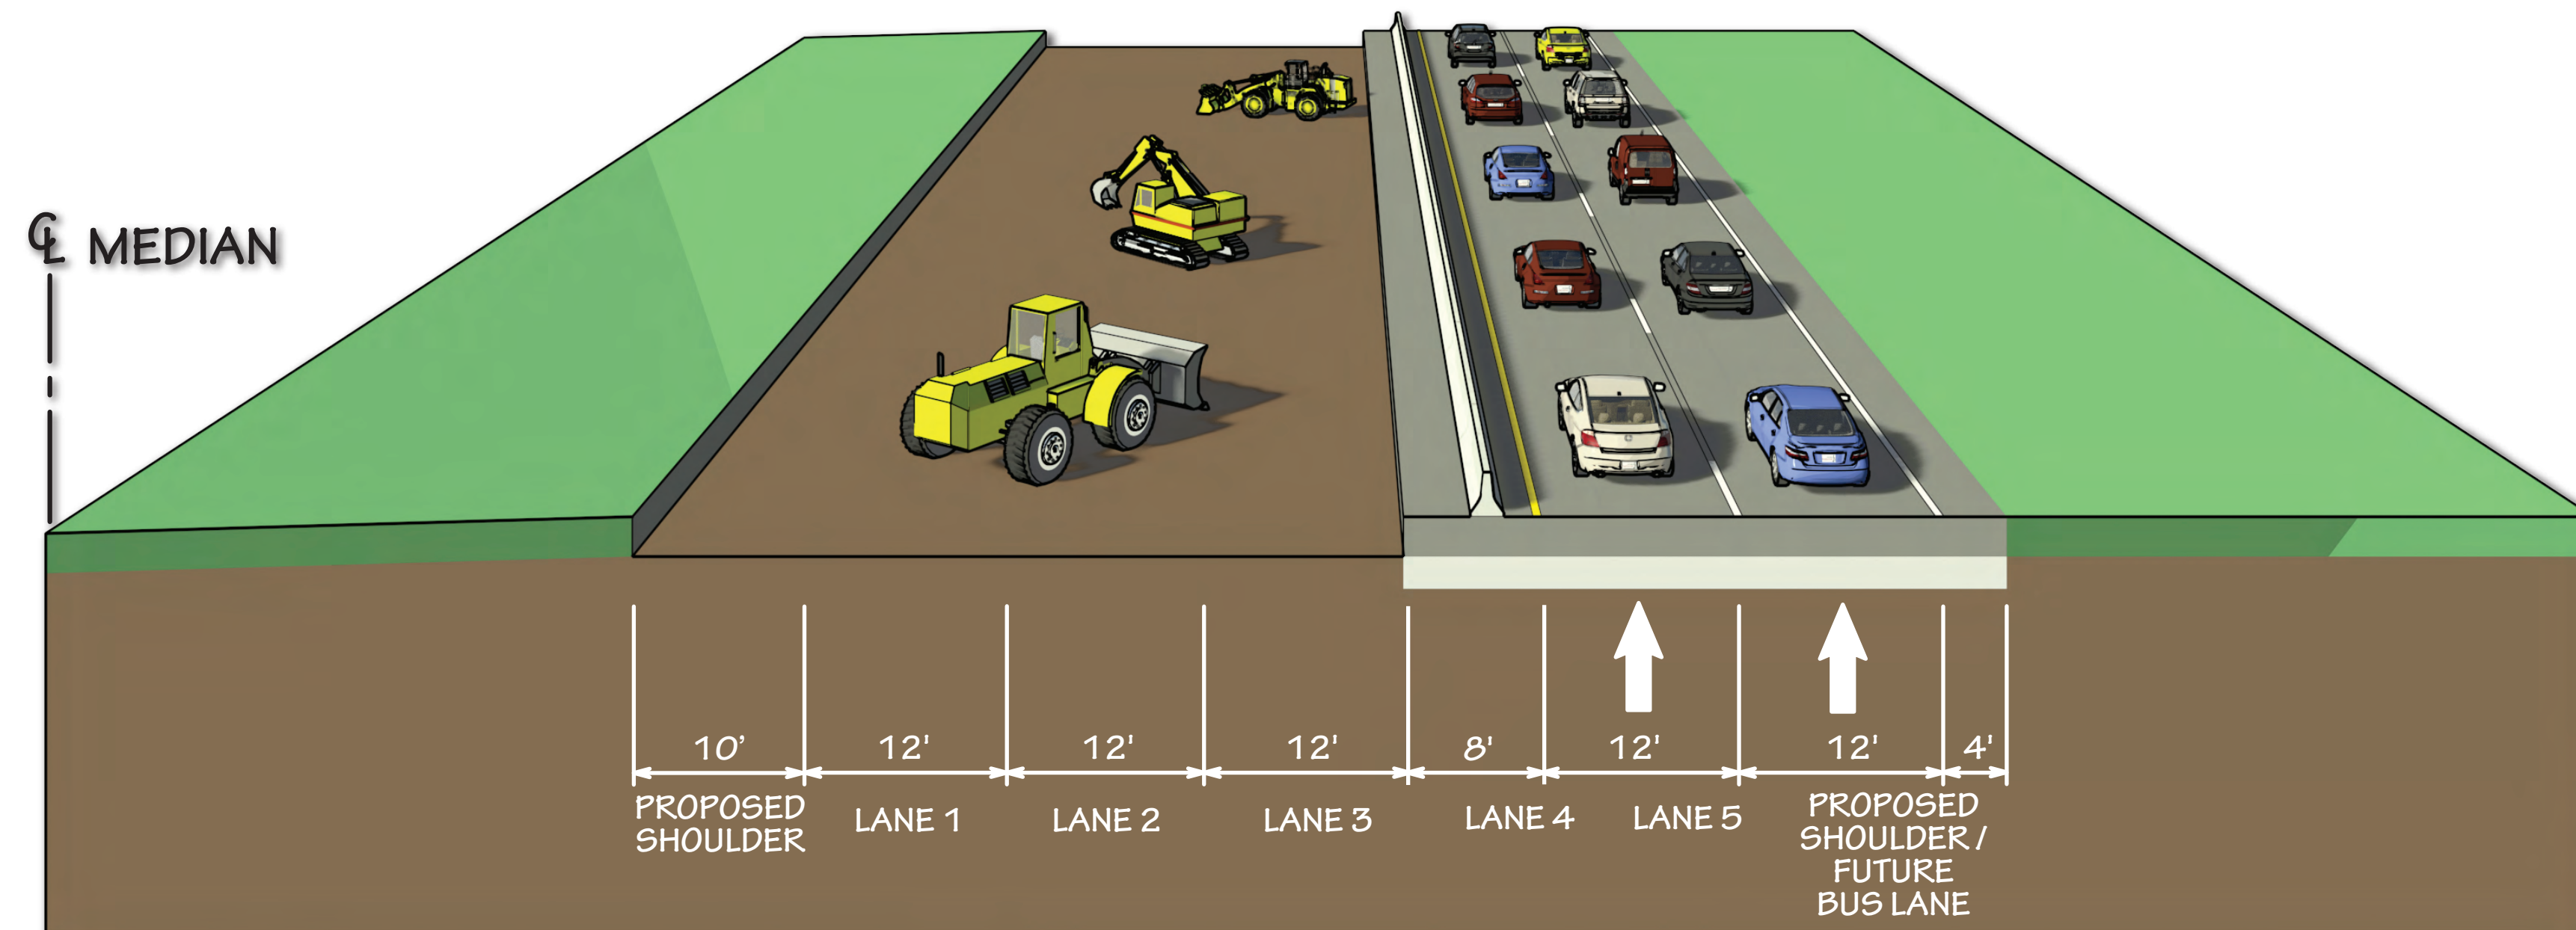

PHASE II

CONSTRUCT PROPOSED SHOULDER, LANE 1, LANE 2, AND LANE 3

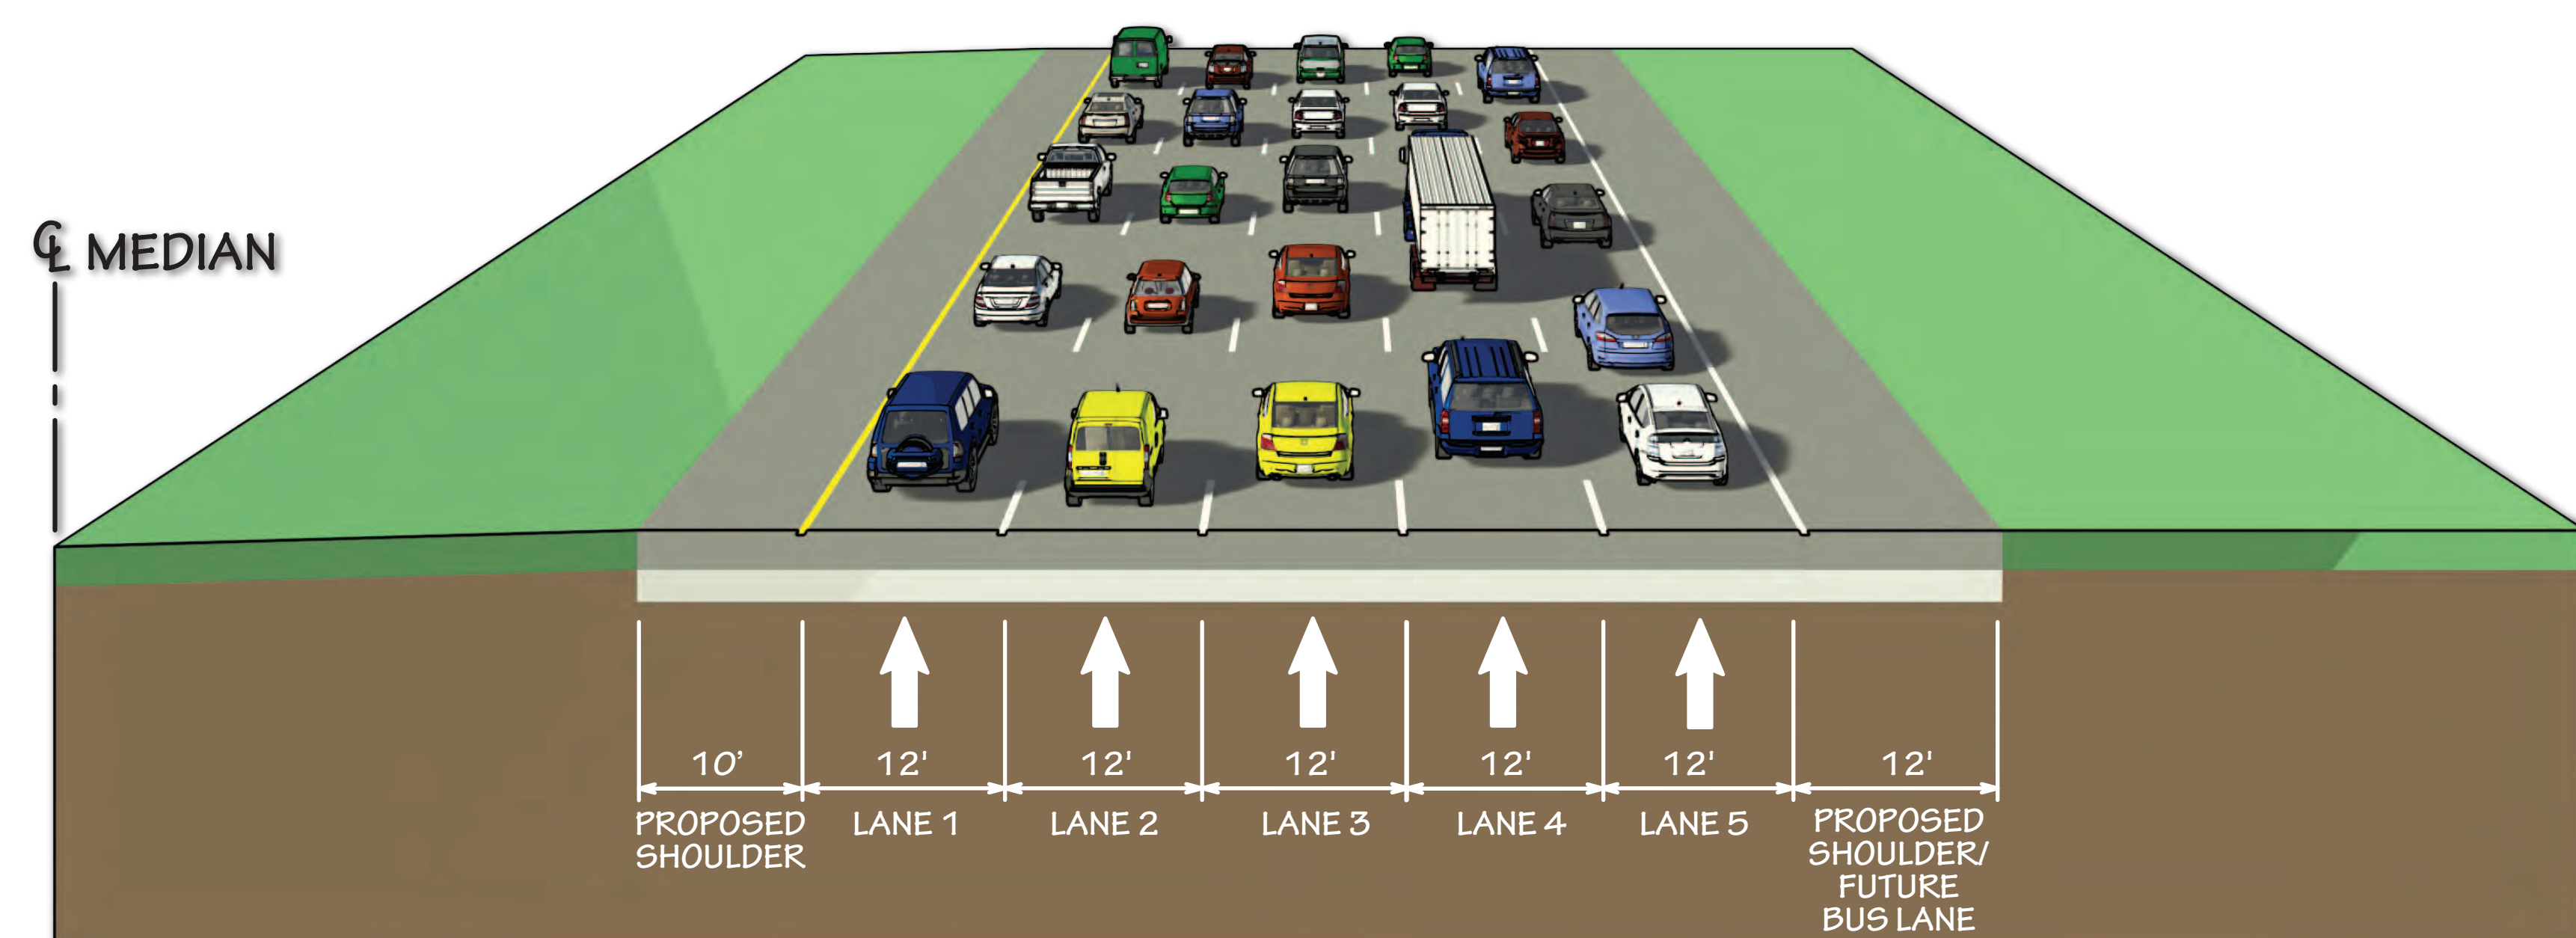

PHASE III FINAL PATTERN