


FED. ROAD DIST. NO.	STATE	PROJECT NO.
5	N. C.	
K. A. PROJECT		

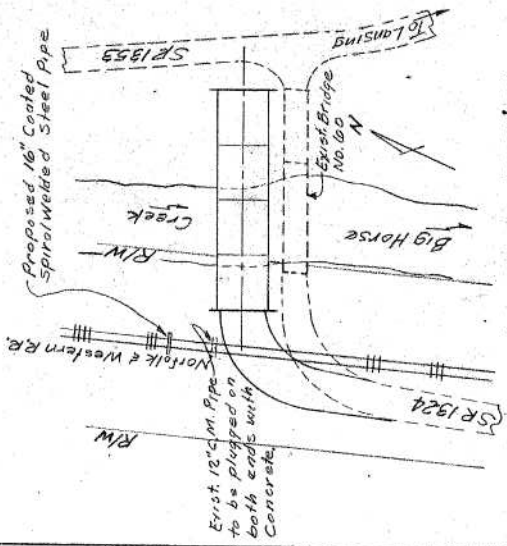

LOCATION SKETCH

B.M. Nail in top conc. abut. 20' Rt Sta 1+42 E.L. 100.00

Sufficient notice will be given Norfolk & Western R.R. prior to starting of the work. The Railroad is to furnish the necessary flagman and watchman during construction.

PROJECT NO.

COUNTY

STATION:

BRIDGE MAINTENANCE DEPARTMENT
STATE OF NORTH CAROLINA

STATE HIGHWAY COMMISSION

RALEIGH

3285-424 - W.D. 6.712107


File 10245

Bridge No. 60, Ashe County over


Big Horse Creek

4 @ 30' Prestress Channel Spans

REVISIONS		SHEET NO.	
NO.	BY	DATE	DATE
1		3	
2		4	
TOTAL SHEETS		TOTAL SHEETS	

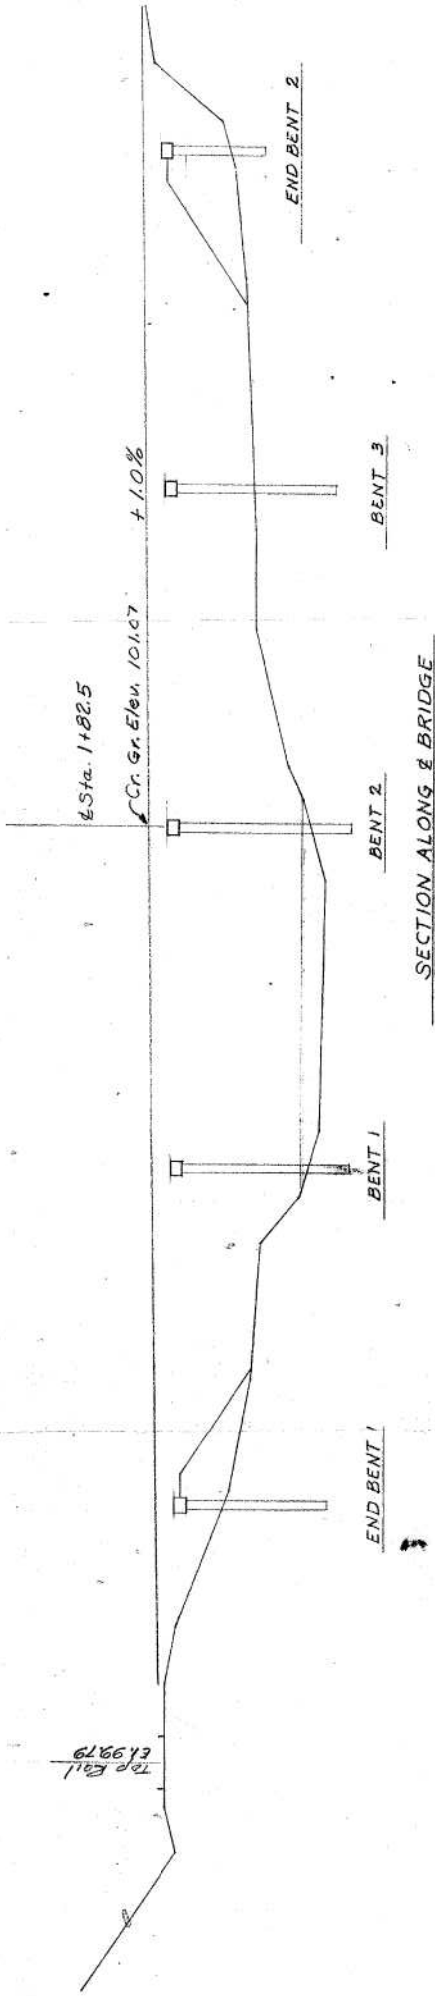

SECTION ALONG & BRIDGE

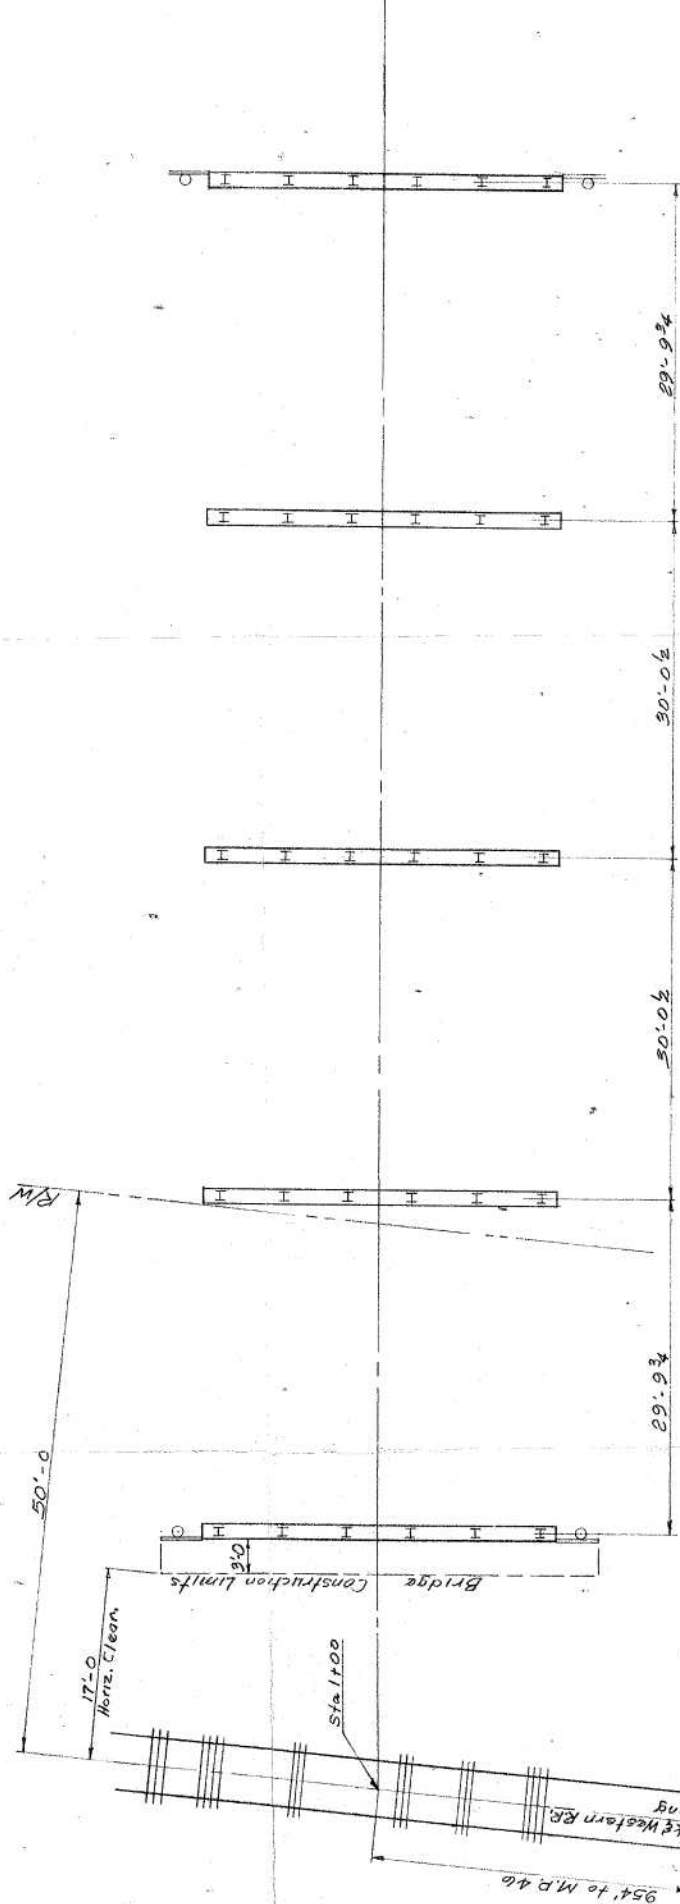

PLAN

DRAWN BY: Jack Vester DATE: April 17
CHECKED BY: DATE: