

STATE	STATE PROJECT NUMBER	POST MILE	SECTION
N.C.	I-2808A	1	
34173.1.1	IMF-77-1 (057) 72		P.E.
34173.2.2	IMF-77-1 (071) 72		CONST.


STATE OF NORTH CAROLINA
DIVISION OF HIGHWAYS

YADKIN COUNTY


LOCATION: I-77 FROM SOUTH OF SR 1125 (ASHBURY CHURCH ROAD) TO US 21

TYPE OF WORK: GRADING, PAVING, DRAINAGE & GUARDRAIL

See Sheet I-A For Index of Sheets
See Sheet I-B For Symbology

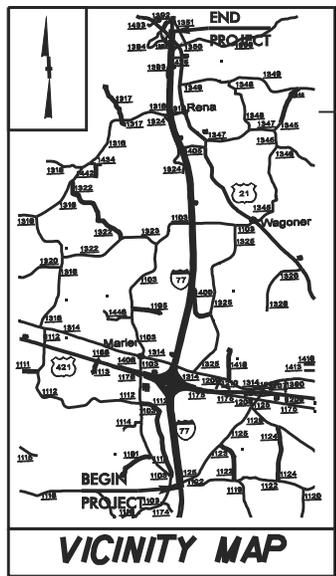

VICINITY MAP

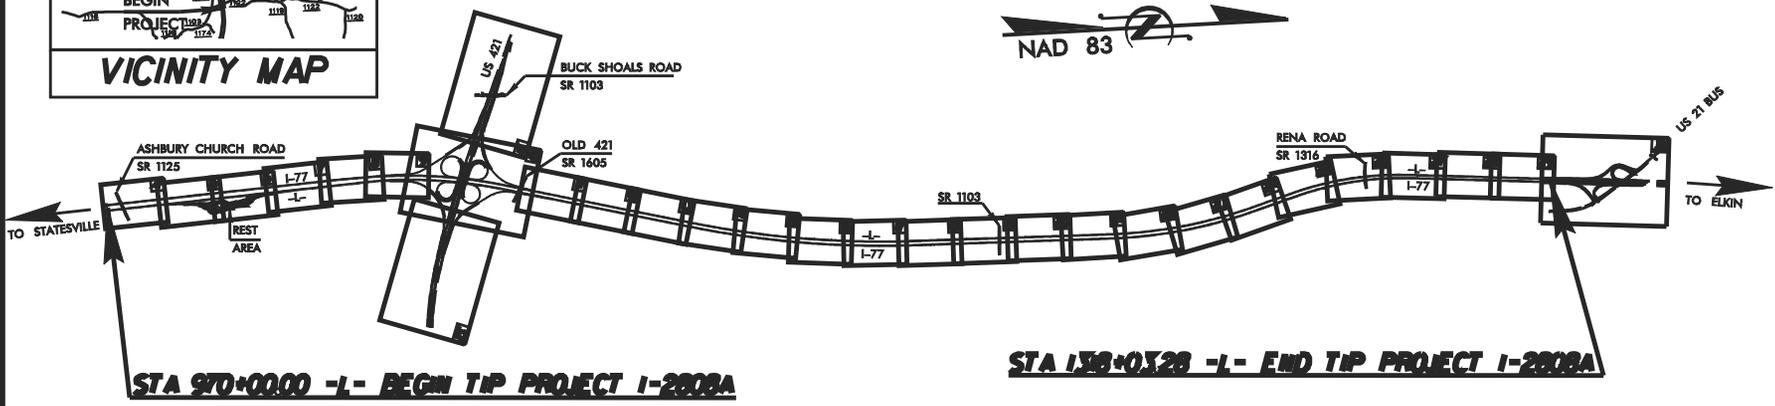


STA 970+000 -L- BEGN TIP PROJECT I-2808A

STA 138+028 -L- END TIP PROJECT I-2808A

THIS IS A CONTROLLED-ACCESS PROJECT WITH ACCESS BEING LIMITED TO INTERCHANGES.

PRELIMINARY PLANS
DO NOT USE FOR CONSTRUCTION

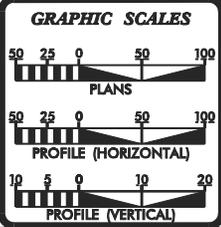

DESIGN DATA

ADT 2005 =	35,200
ADT 2025 =	65,600
DHV =	10 %
D =	60 %
T =	26 %
V =	70 MPH
(TTST 20 % + DUAL 6 %)	

PROJECT LENGTH

LENGTH ROADWAY TIP PROJECT I-2808A	=	6.592 MILES
TOTAL LENGTH TIP PROJECT I-2808A	=	6.592 MILES

Prepared in the Office of
DIVISION OF HIGHWAYS
1600 Birch Ridge Dr., Raleigh, NC, 27610

2002 STANDARD SPECIFICATIONS

RIGHT OF WAY DATE:
N/A

LETTING DATE:
JANUARY 17, 2006

HYDRAULICS ENGINEER

SIGNATURE: _____ P.E.

ROADWAY DESIGN ENGINEER

**DIVISION OF HIGHWAYS
STATE OF NORTH CAROLINA**

STATE DESIGN ENGINEER _____ P.E.

DEPARTMENT OF TRANSPORTATION
FEDERAL HIGHWAY ADMINISTRATION

SIGNATURE: _____ P.E.

APPROVED: _____ P.E.

TIP PROJECT: I-2808A

CONTRACT: I-2808A

SYSTEMS ENGINEERING