

20

25

30


Begin Project I-4744
-Lrevex- Sta. 26+80.25

-LREVEX- 31+29.38 0.59' LT

c

EXIST

B-21

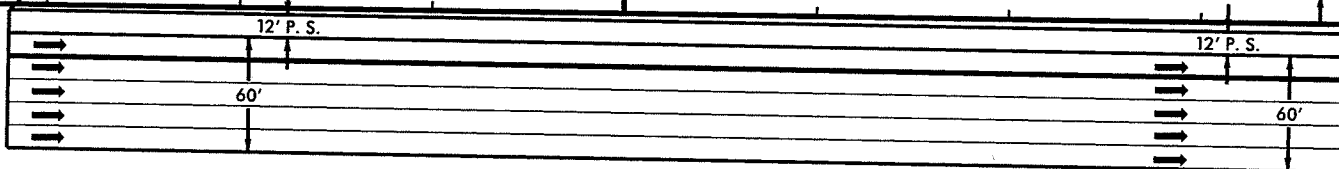

35

POT Sta. 39+19.55 -LREVEX-
POT Sta. 10+00.00 -Lrev-

10

40

15

45


-LREVEX- 41+10.03 3.07' RT

EXIST

12' P. S.


60'

B-22

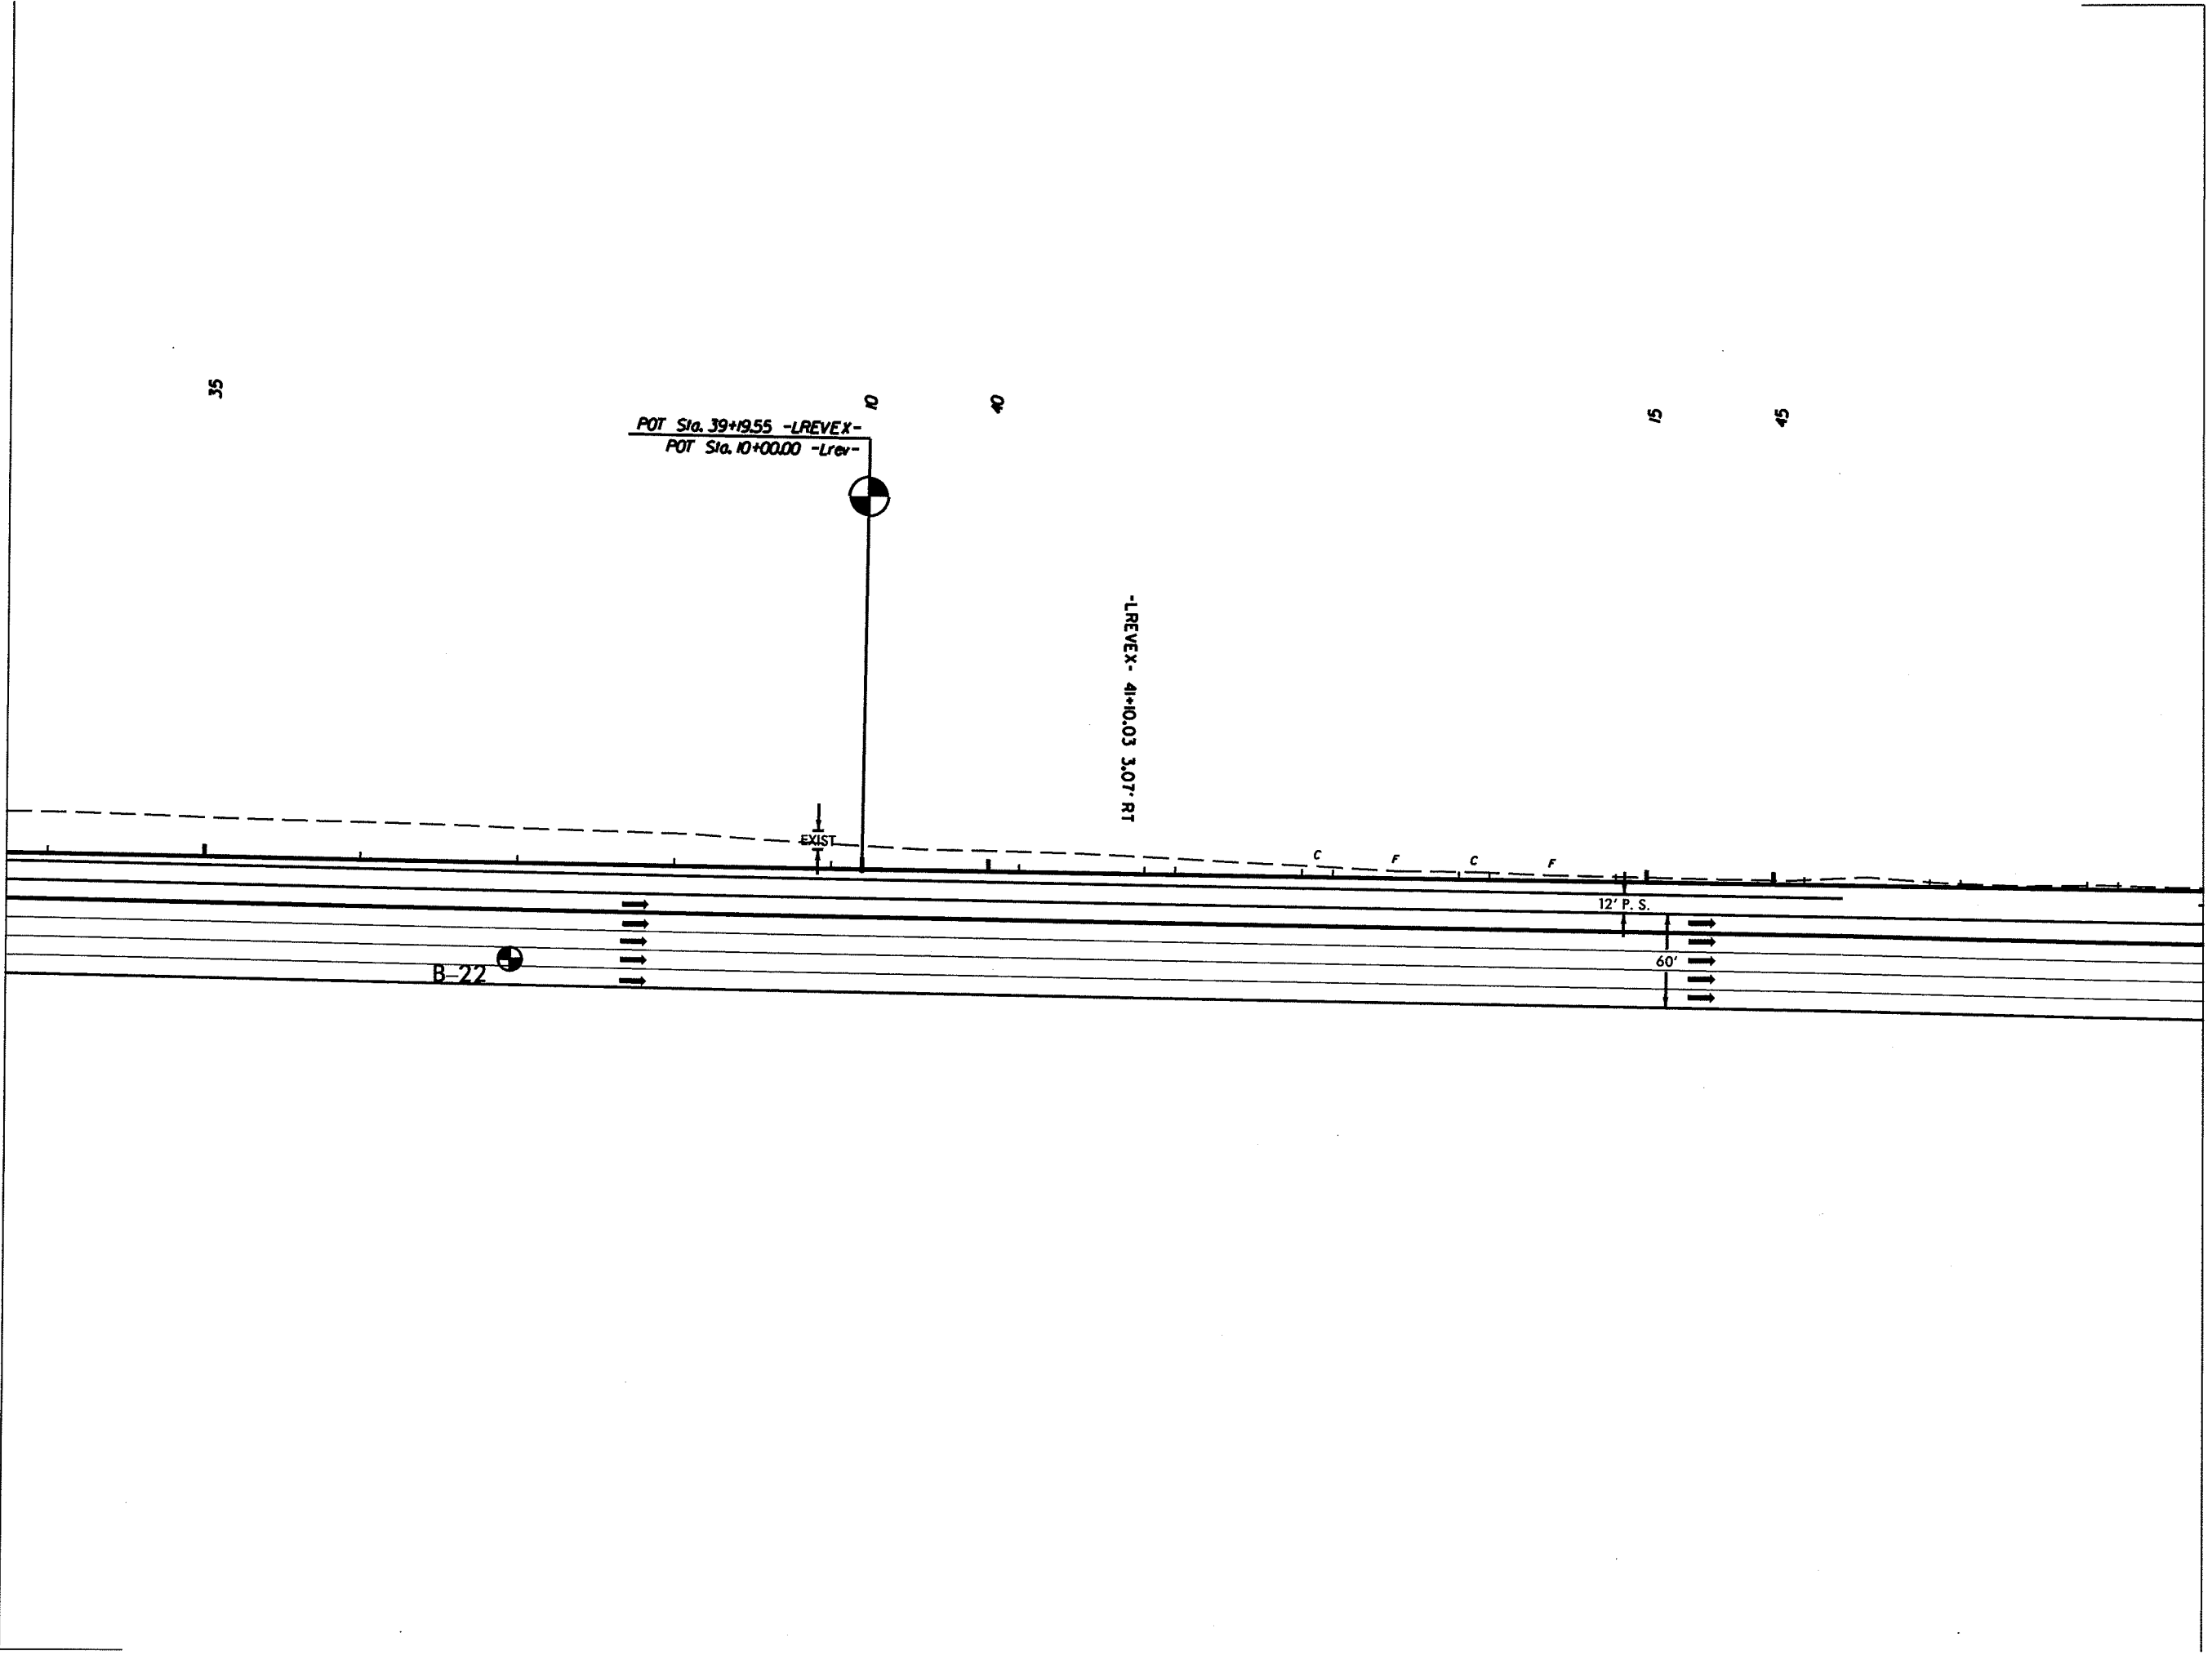

| | |
|---|---------------------|
| PROJECT REFERENCE NO. I-4744 | SHEET NO. 25 |
| RW SHEET NO. | |
| ROADWAY DESIGN ENGINEER | HYDRAULICS ENGINEER |
| INCOMPLETE PLANS DO NOT USE FOR ACQUISITION PRELIMINARY PLANS DO NOT USE FOR CONSTRUCTION | |

NAD 83

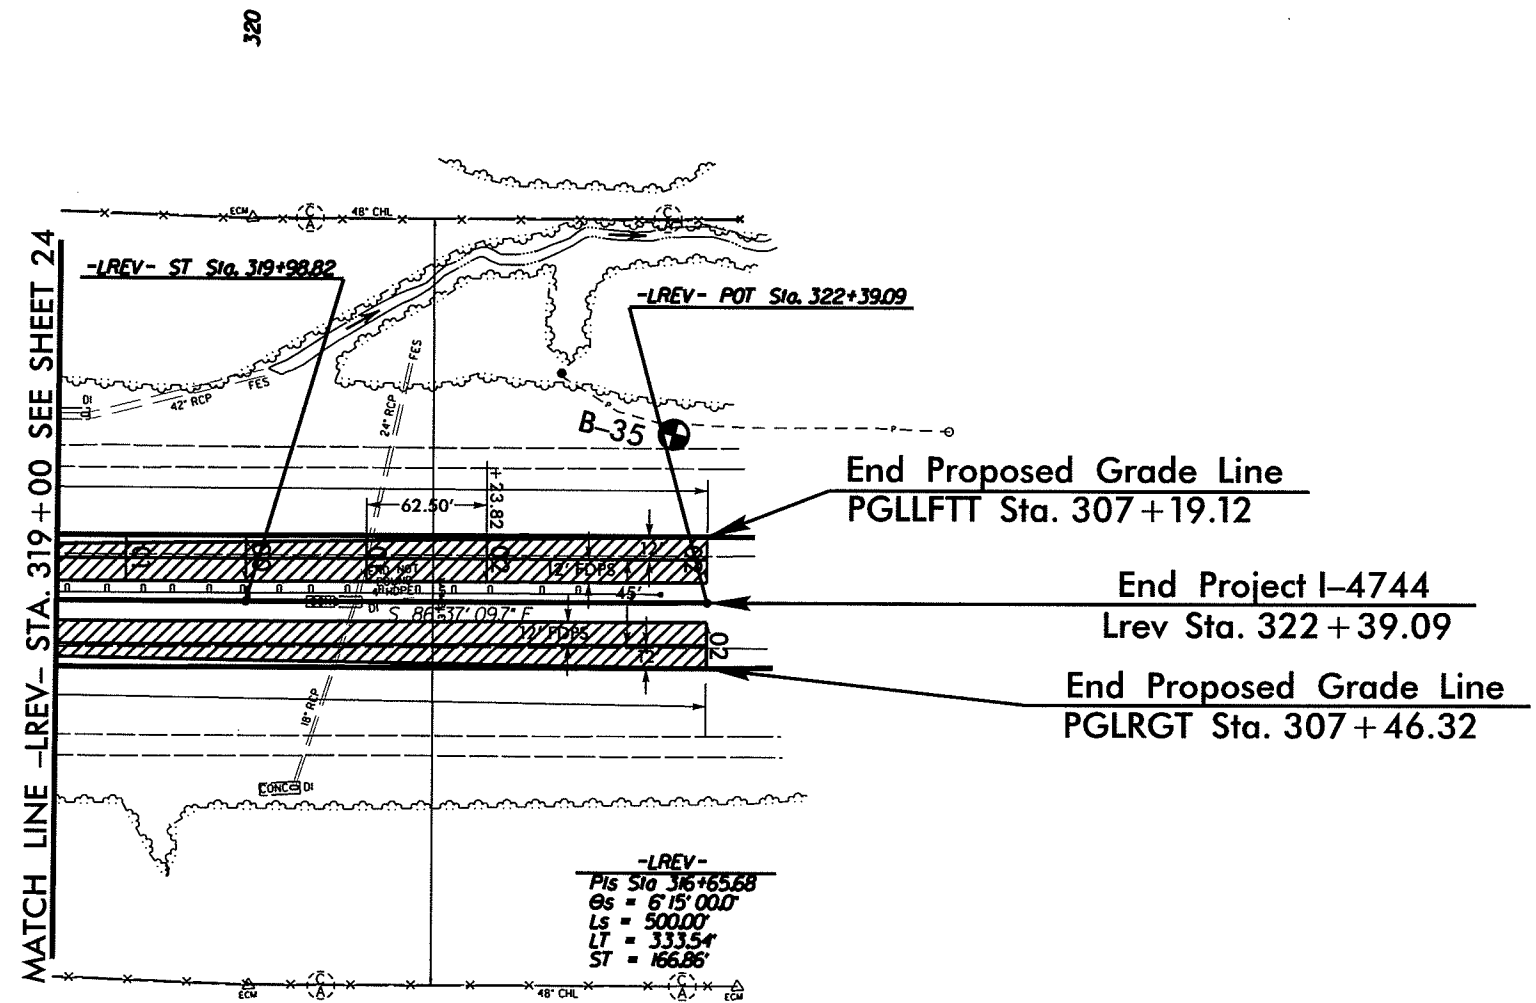

REVISIONS

8/17/99
 TIME
 DATE
 TIME
 DATE

SEE SHEETS 36 AND 47 FOR PGLLFTT AND PGLRGT