





# REHAB OPERATIONS 4 - LANE SECTION

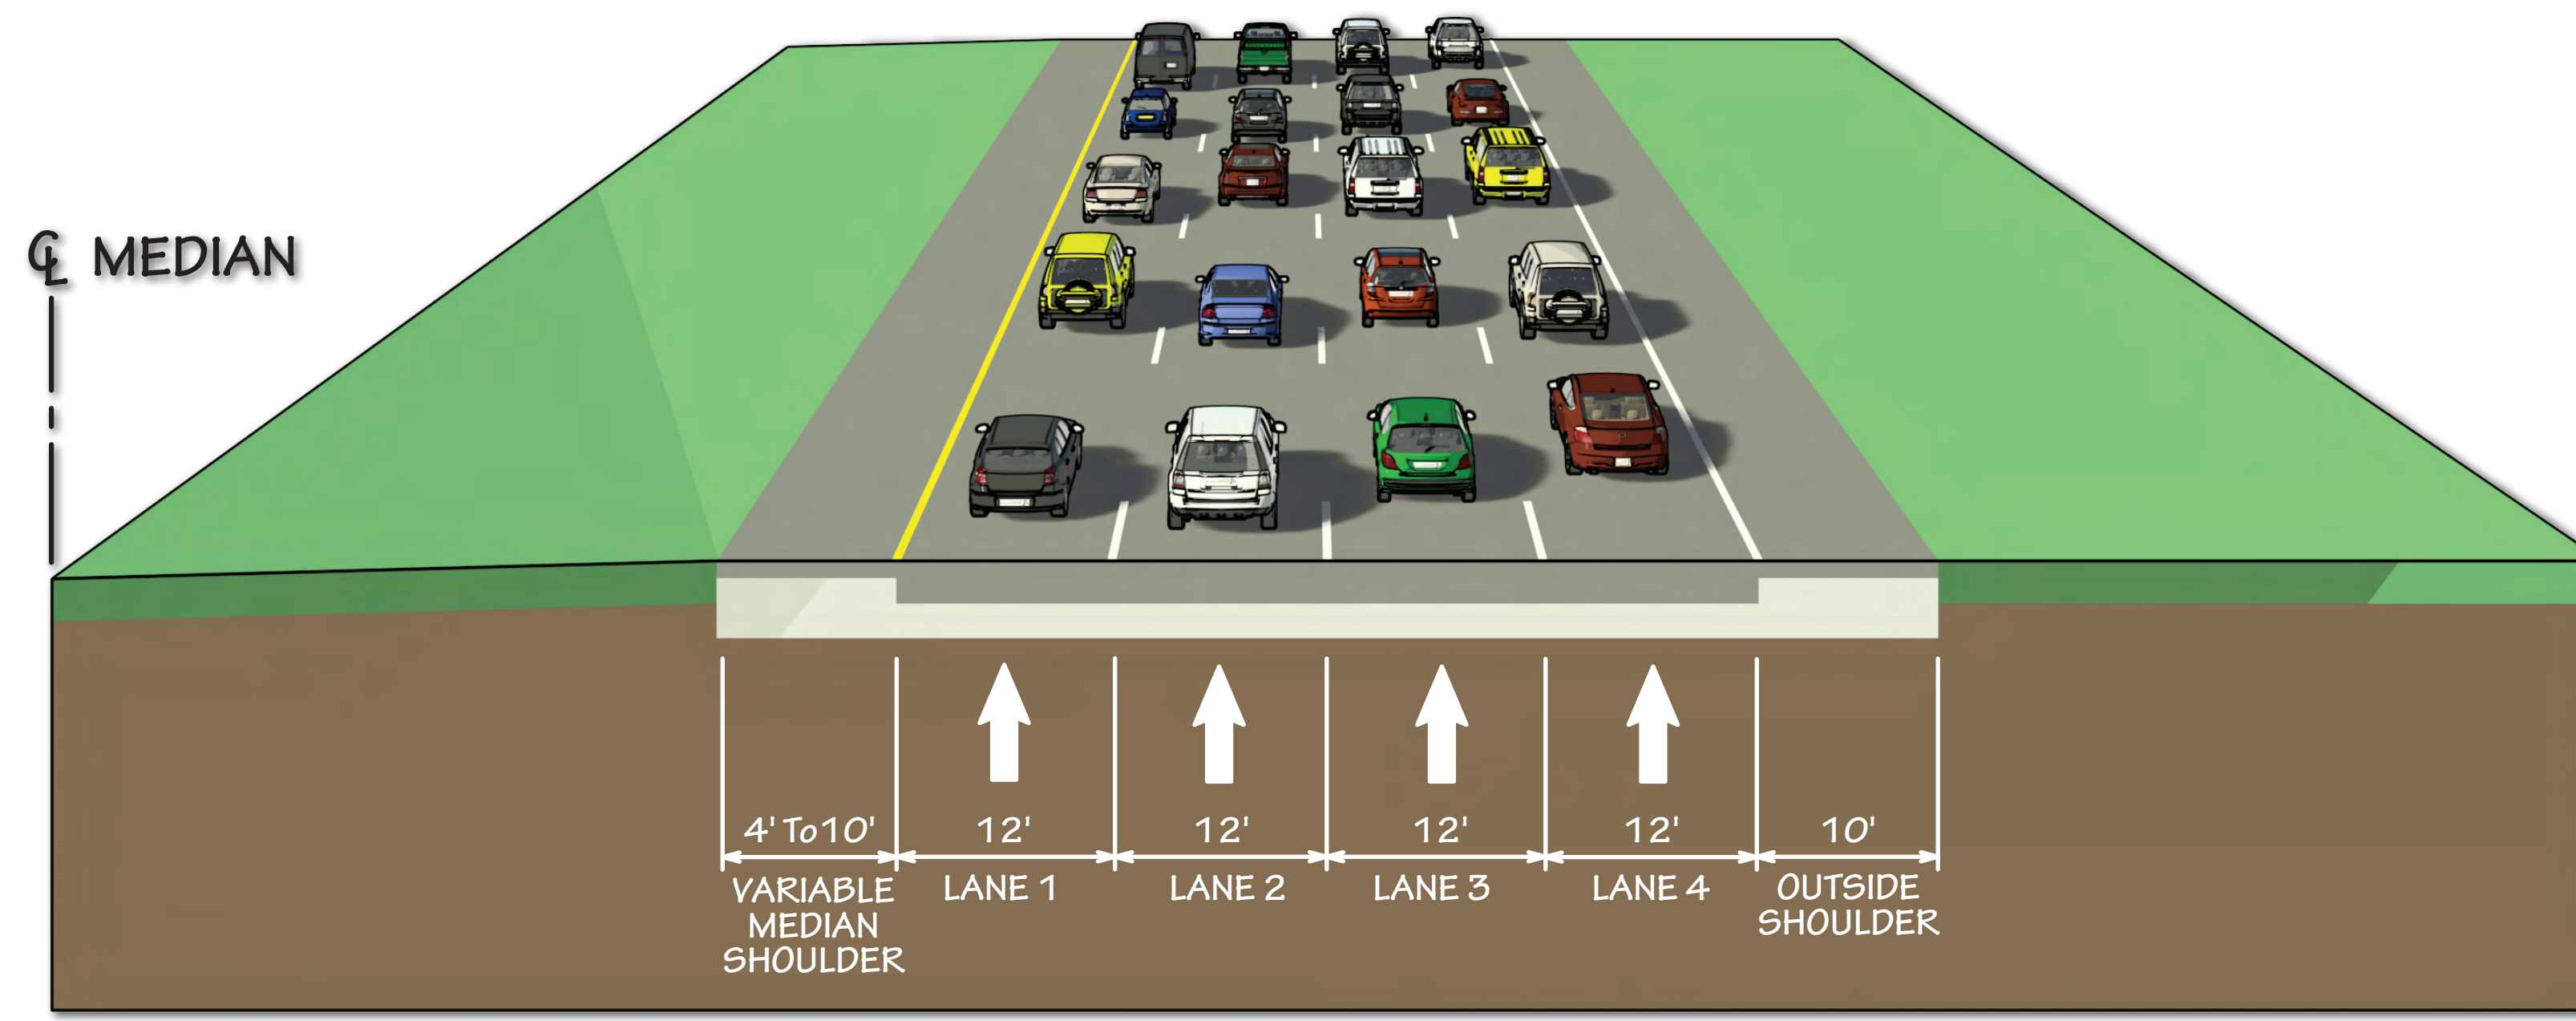


## EXISTING EXISTING PATTERN

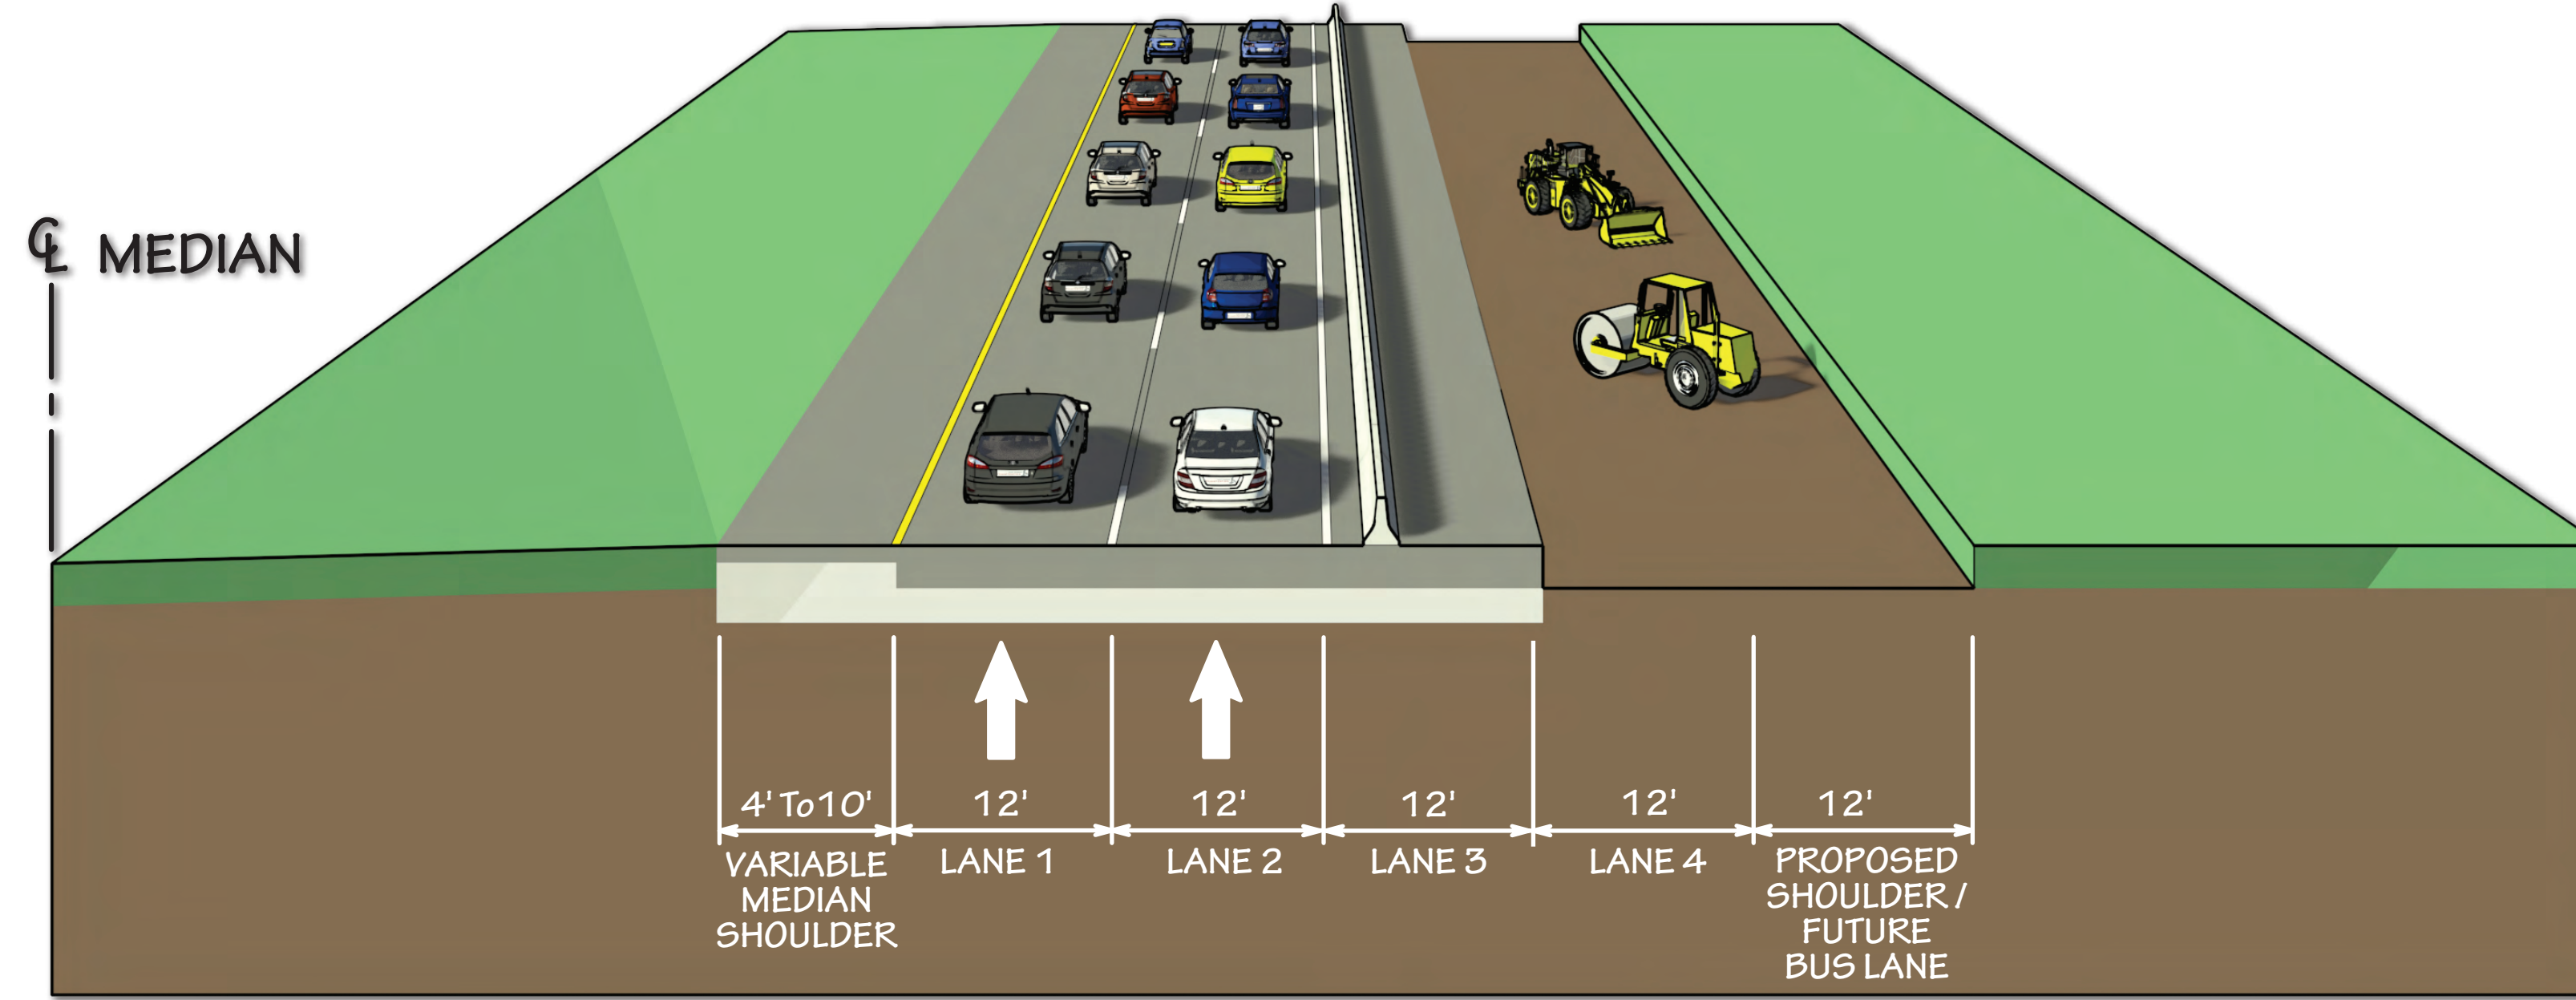


## PHASE I

CONSTRUCT LANE 4 AND PROPOSED OUTSIDE SHOULDER

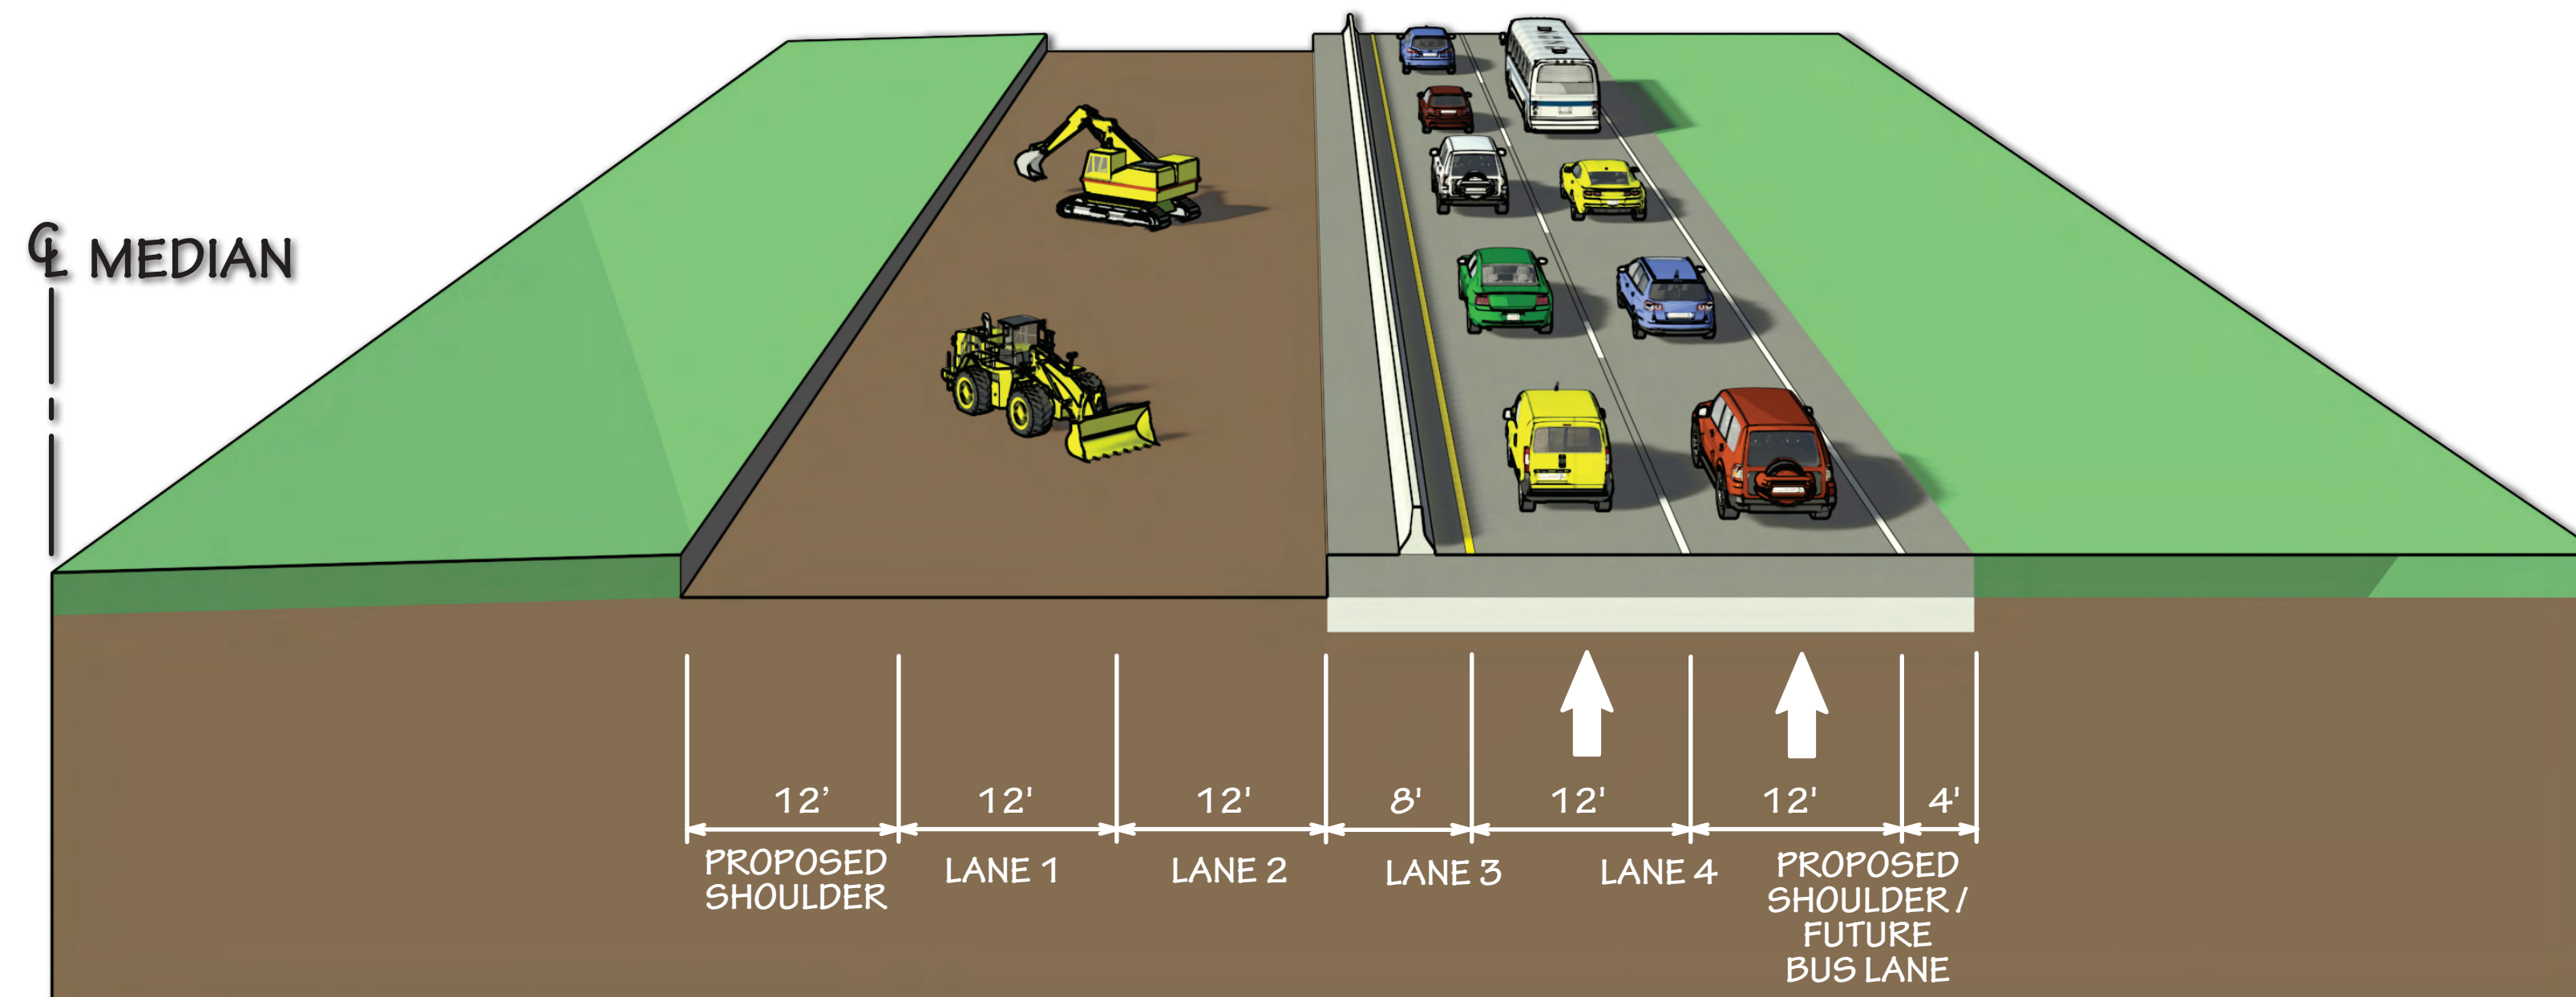


## PHASE II

CONSTRUCT PROPOSED SHOULDER, LANE 1 AND LANE 2

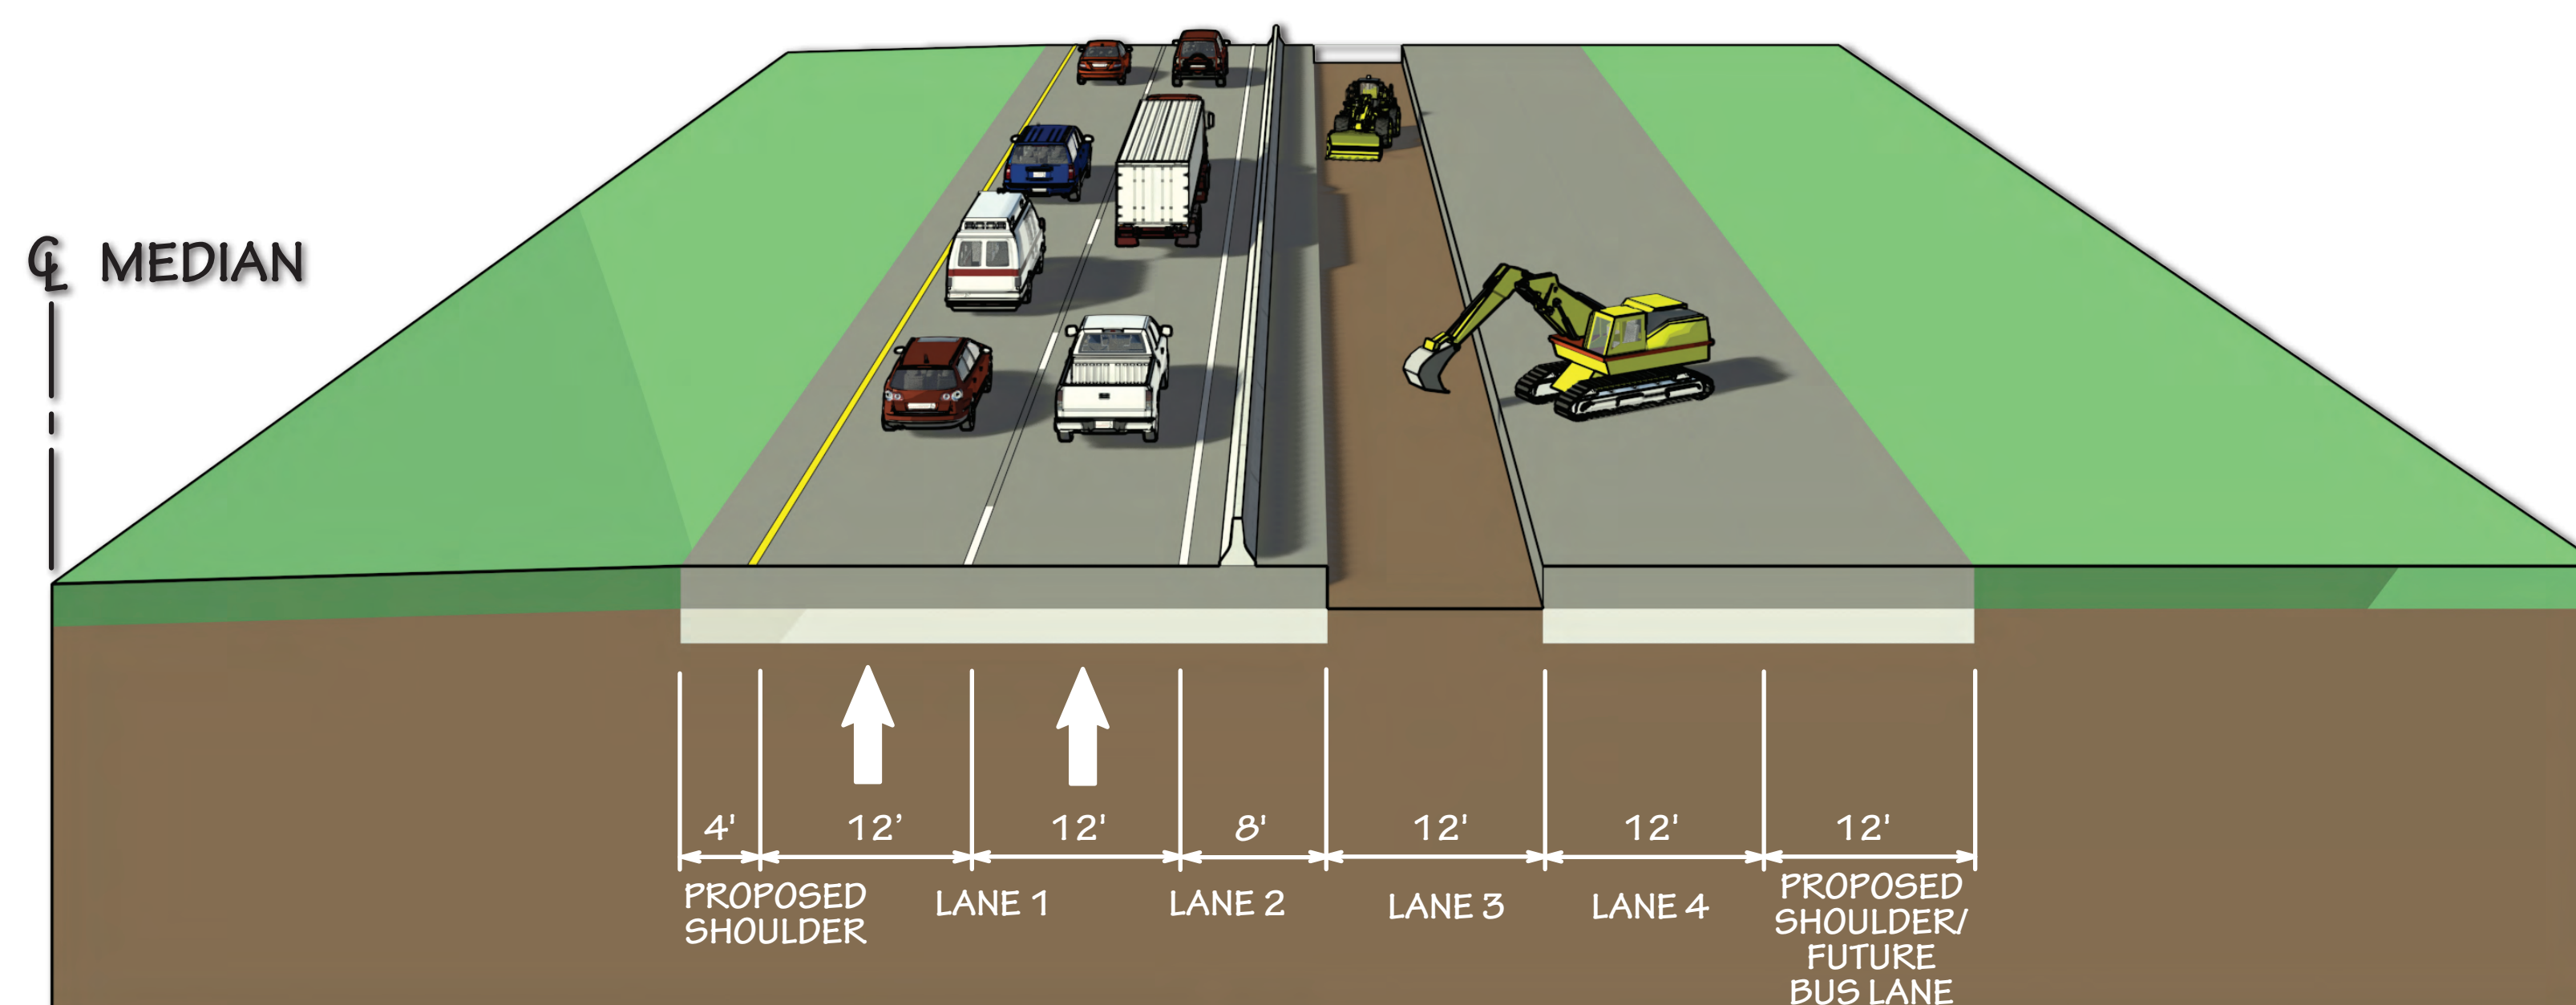

## PHASE III

CONSTRUCT LANE 3

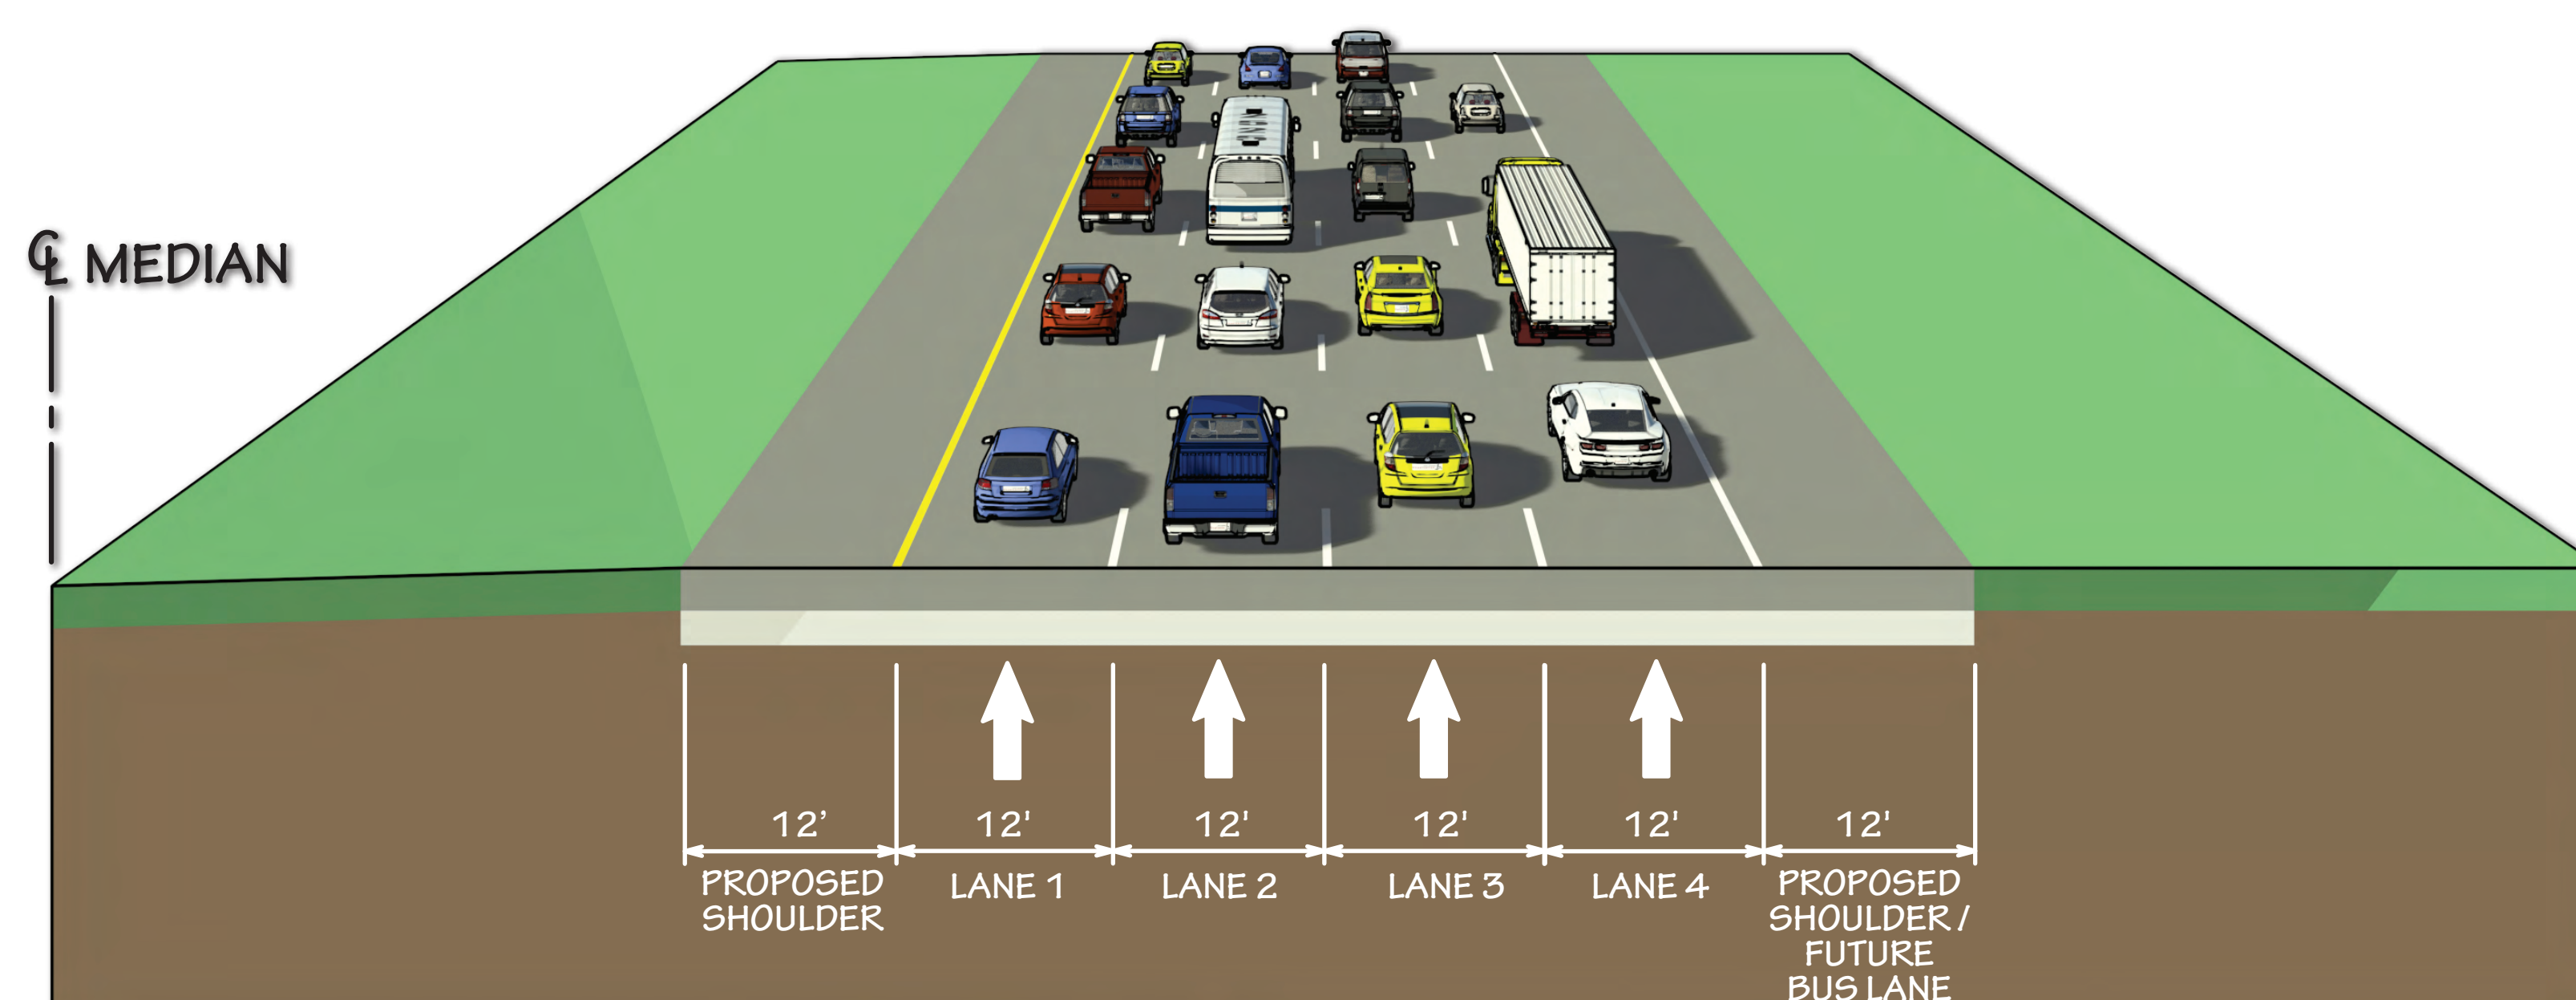

## PHASE IV

FINAL PATTERN