

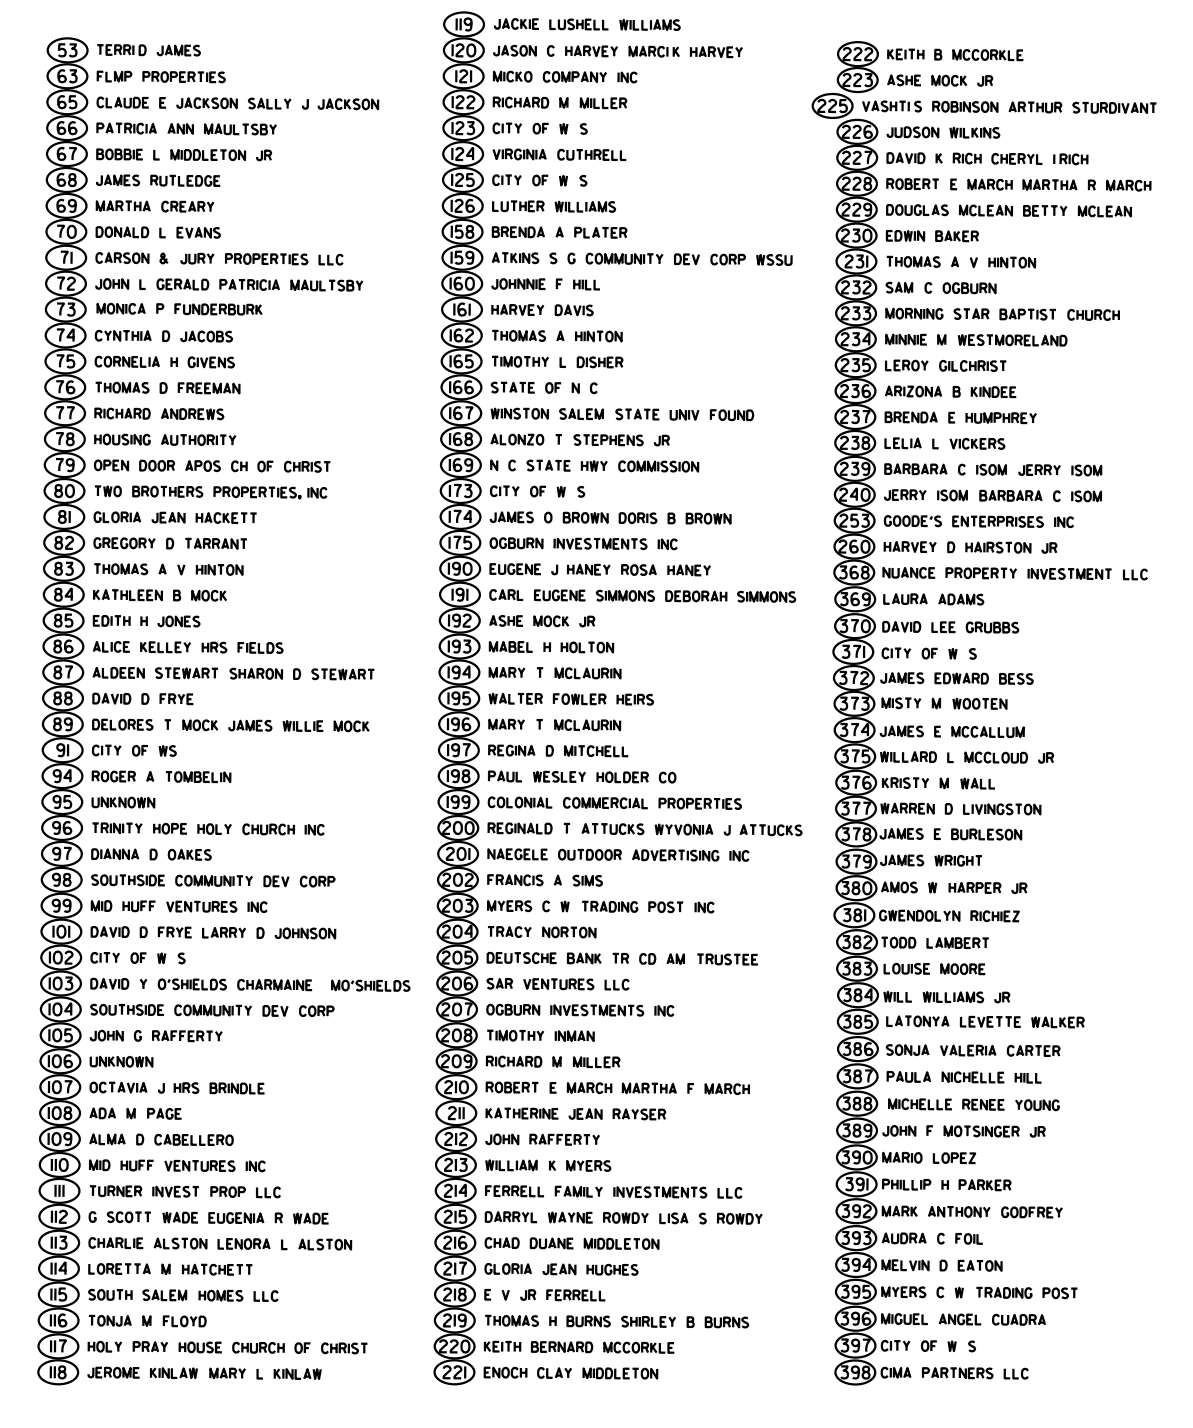
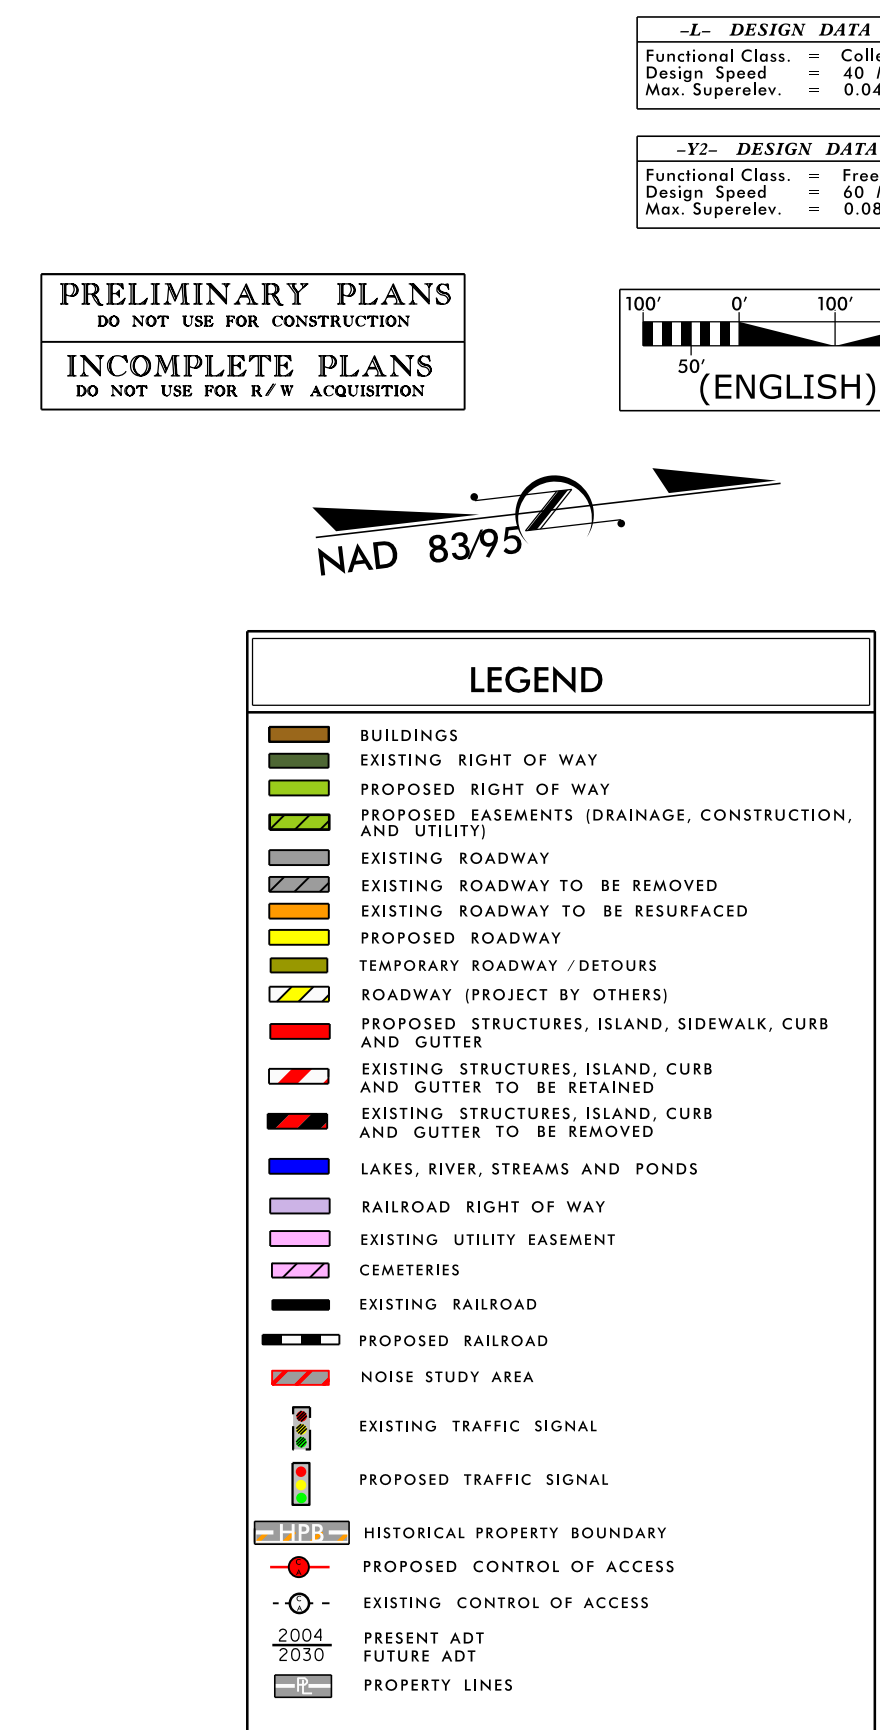
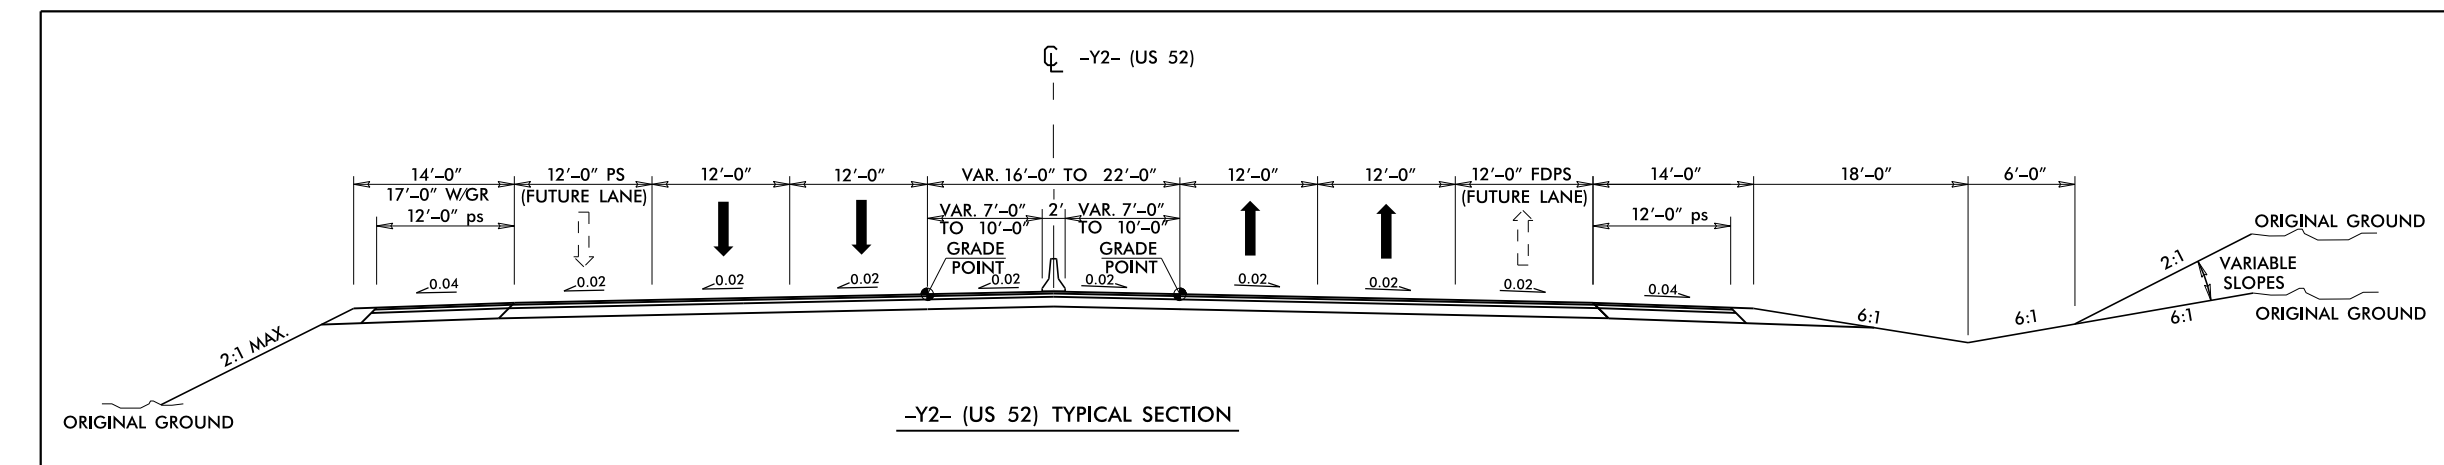
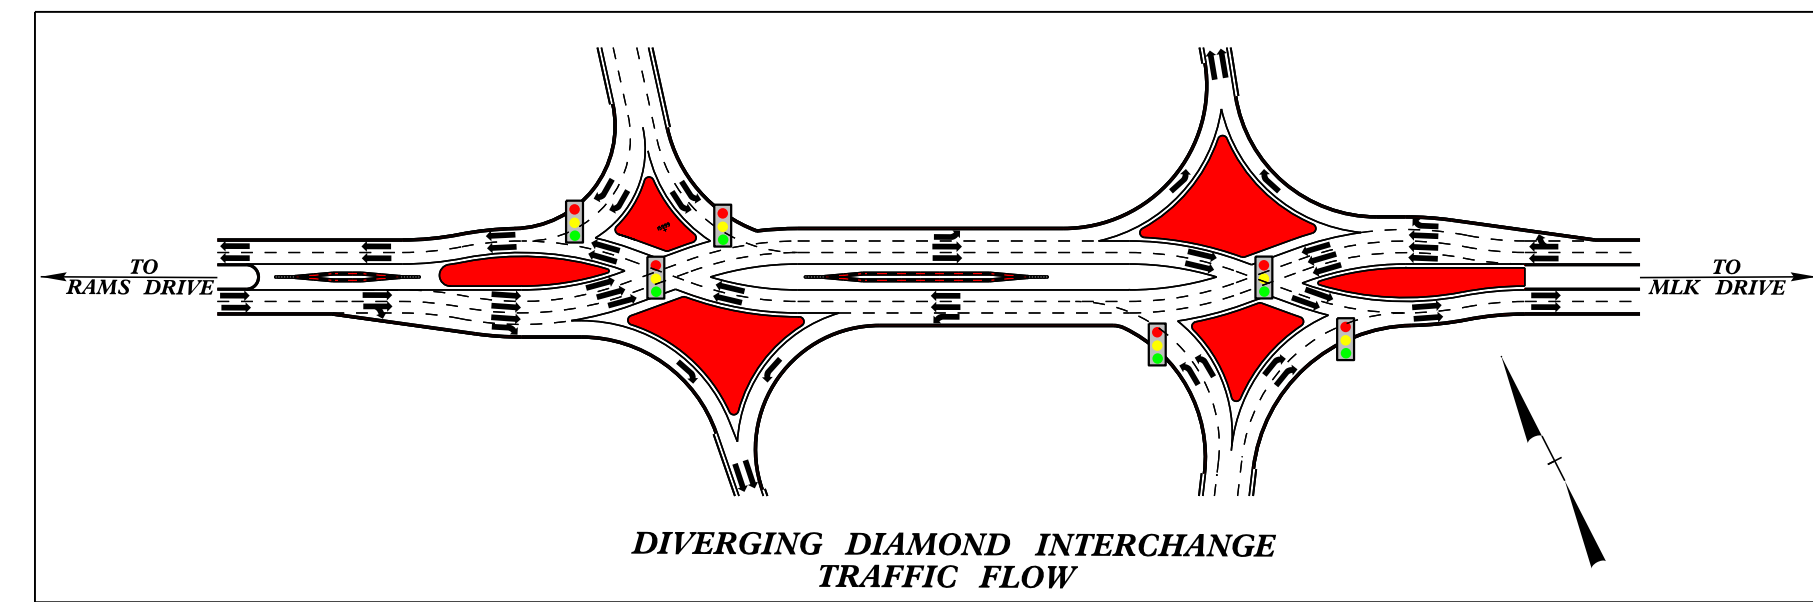
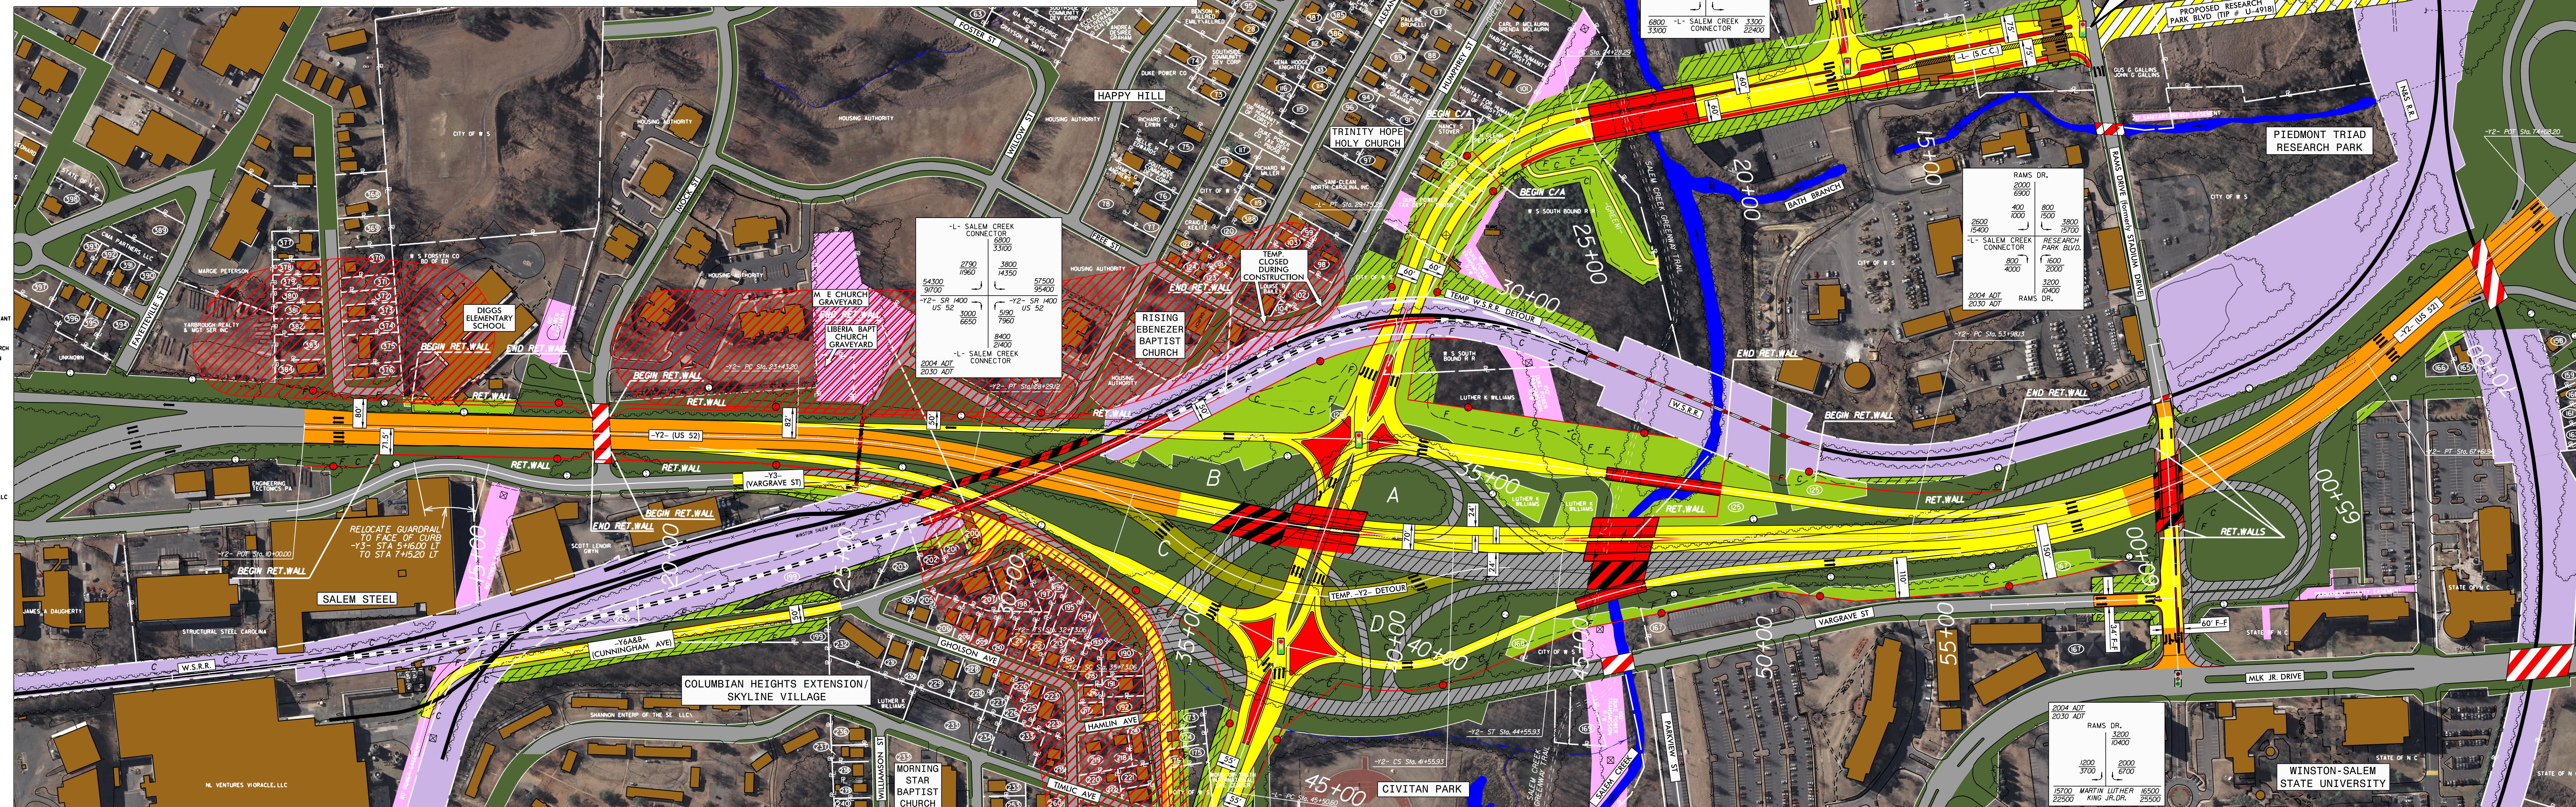


UNNED PUBLIC HEARING MAP
PROJECT 34892.L1 (U-2925)
FORSYTH COUNTY
SALEM CREEK CONNECTOR
(RAMS DRIVE (FORMERLY STADIUM DRIVE))
(TO SR 4325 (MLK JR.DRIVE))

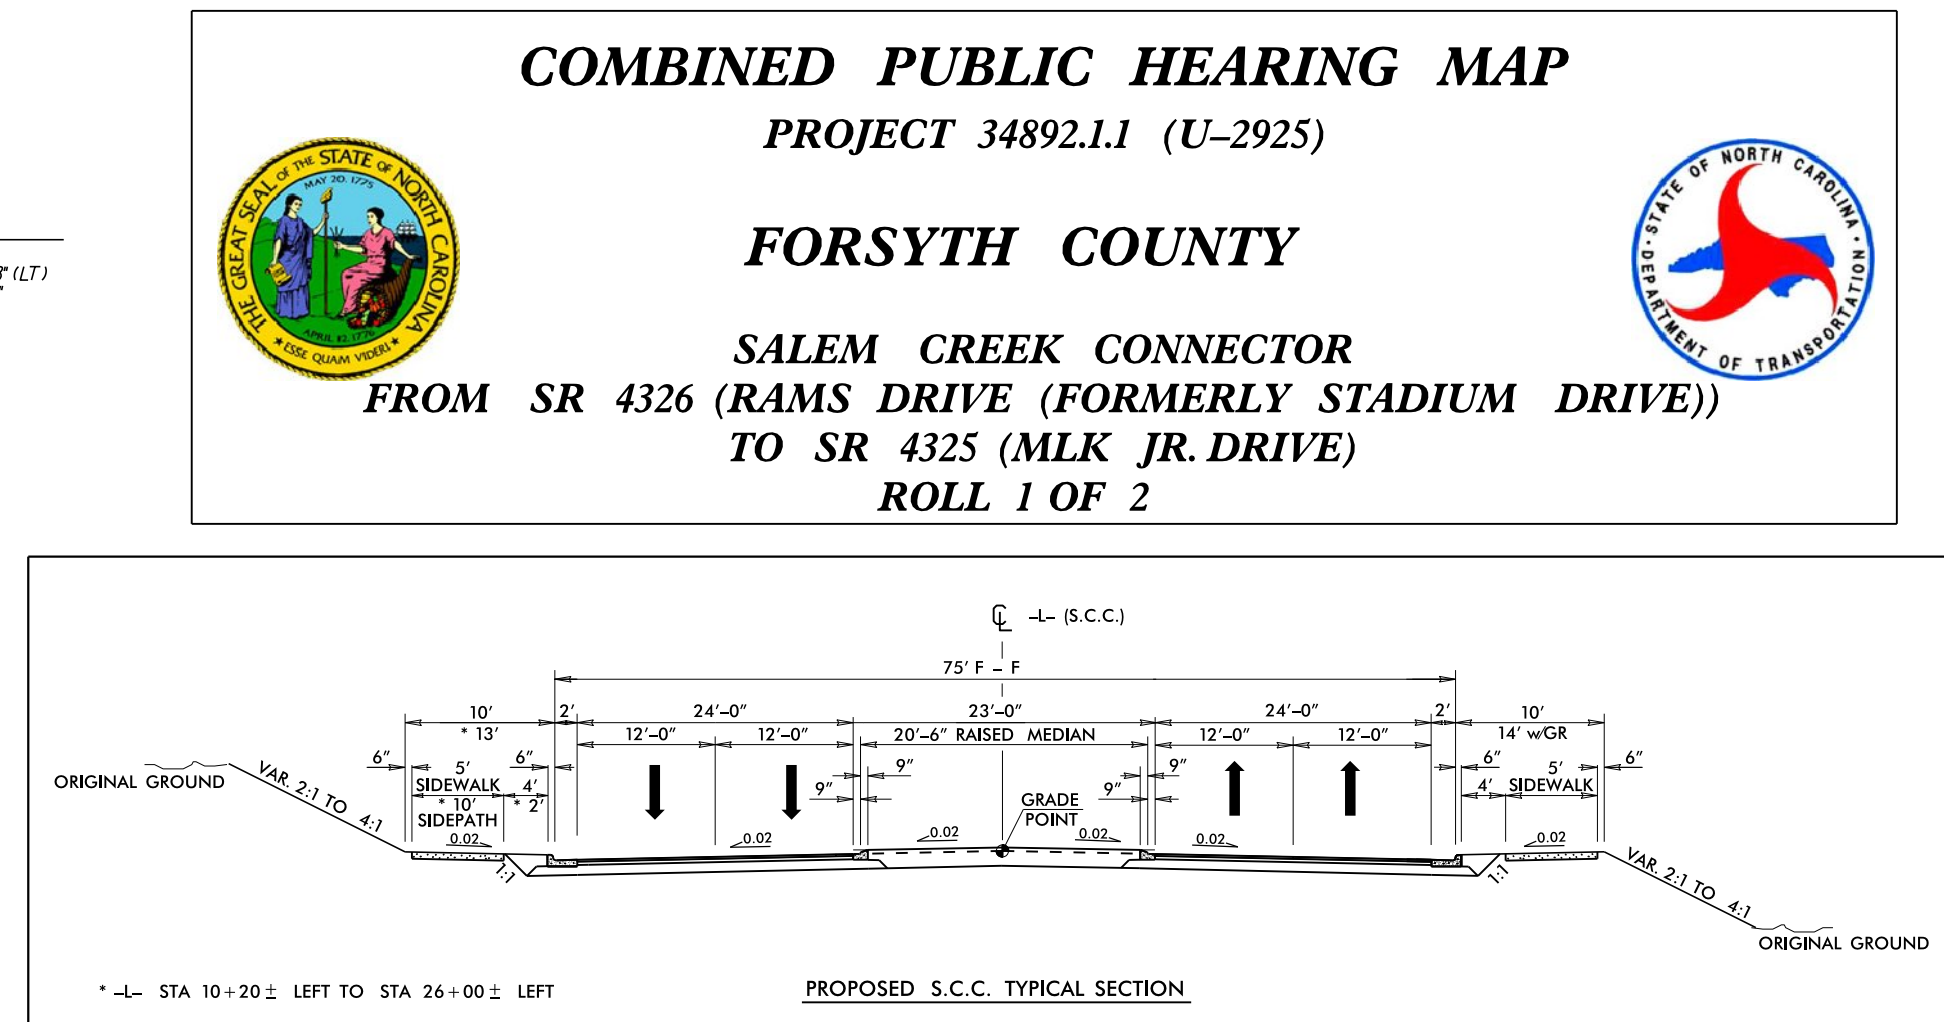

PRELIMINARY PLANS
DO NOT USE FOR CONSTRUCTION

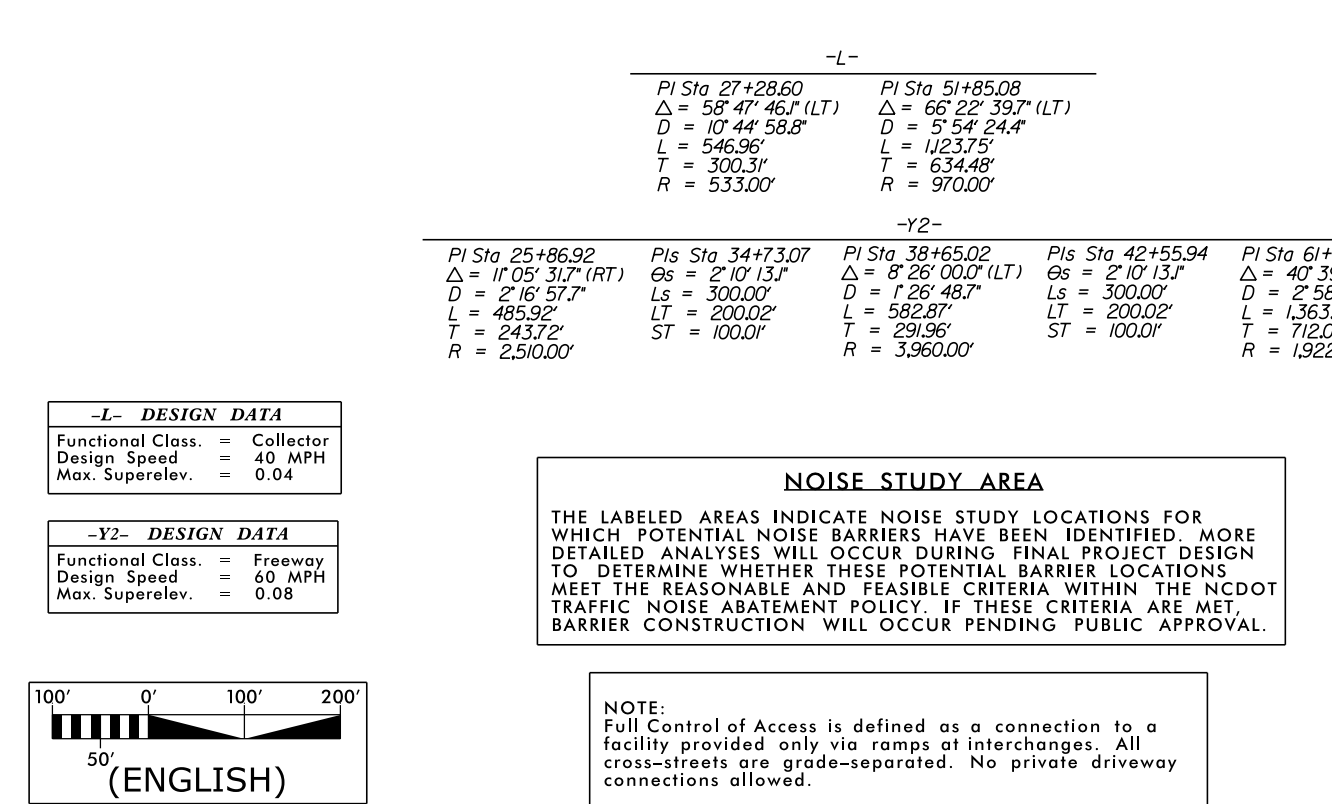

COMBINED PUBLIC HEARING
FORSYTH COUNTY
Project 348911 (U-2925)
Salem Creek Connector
FROM SR 4326 (RAMS DRIVE (FORMERLY ST.
TO SR 4325 (MK JAY DRIVE)
ROLL 1 OF 2

