



STATE OF NORTH CAROLINA
DEPARTMENT OF TRANSPORTATION

ROY COOPER
GOVERNOR

JAMES H. TROGDON, III
SECRETARY

February 15, 2020

Addendum No. 1

Contract No.: DA00473

WBS Element: 2020CPT.01.06.10081.1, ETC.

Widening, Milling & Resurfacing of US 13/17 in Bertie County and Asphalt Surface Treatment (Double Seal), Milling and Resurfacing of Various Secondary Routes in Bertie and Martin Counties

To Whom It May Concern:


Reference is made to the proposal and plans previously furnished for this project.

The following revision has been made to the proposal and plans:

Plan Sheet 5, "Typical Sections" has been revised to include notes concerning the "Asphalt Surface Treatment" responsibilities. Please replace the original Plan Sheet 5, "Typical Sections" with the attached revised Plan Sheet 5, "Typical Sections".

The amended EBS File (DA00473.001x) has been uploaded. We apologize for any inconvenience.

Sincerely,

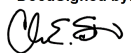DocuSigned by:

CDAEAC77A6394FB...

C. E. Slachta
Division Proposals Engineer

Cc: J. D. Jennings, PE
C. W. Bridgers Jr., PE
G. A. Byrum, PE
R. W. Midgett, PE
G. A. Byrum, PE
A. L. Mulder

Mailing Address:
NC DEPARTMENT OF TRANSPORTATION
DIVISION ONE
113 AIRPORT DRIVE, SUITE 100
EDENTON, NC 27932

Telephone: (252) 482-1850
Fax: (252) 482-8722
Customer Service: 1-877-368-4968

Location:
113 AIRPORT DRIVE, SUITE 100
EDENTON, NC 27932

Website: www.ncdot.gov



PAVEMENT SCHEDULE

REVISED: 2/15/2020

C	PROP. APPROX. 1.5" ASPHALT CONCRETE SURFACE COURSE, TYPE S9.5B, AT AN AVERAGE RATE OF 165 LBS. PER SQ. YD.
E	PROP. APPROX. 5.5" ASPHALT CONCRETE BASE COURSE, TYPE B25.0C, AT AN AVERAGE RATE OF 627 LBS. PER SQ. YD.
F	ASPHALT SURFACE TREATMENT, DOUBLE SEAL
U	EXISTING PAVEMENT.
V	MILLING ASPHALT PAVEMENT. 1.5" IN DEPTH.

NOTES:

- *ALL PAVED S.R. ROADS OR RAMPS TO BE RESURFACED TO THE ENDS OF THE RADII, OR AS DIRECTED BY THE ENGINEER
- *EDGES, PAVEMENT WIDENING, INTERSECTIONS, AND BRIDGE FLARES ARE INCLUDED IN THE SUMMARY OF QUANTITIES
- *ASPHALT SURFACE TREATMENT SHALL BE ALLOWED TO SET UP FOR A MINIMUM OF 10 DAYS BEFORE ANY OTHER WORK CAN BE PERFORMED. ASPHALT SURFACE TREATMENT SHALL BE THOROUGHLY BROOMED TO REMOVE EXCESS AGGREGATE, PRIOR TO FINAL SURFACE LAYER BEING INSTALLED.

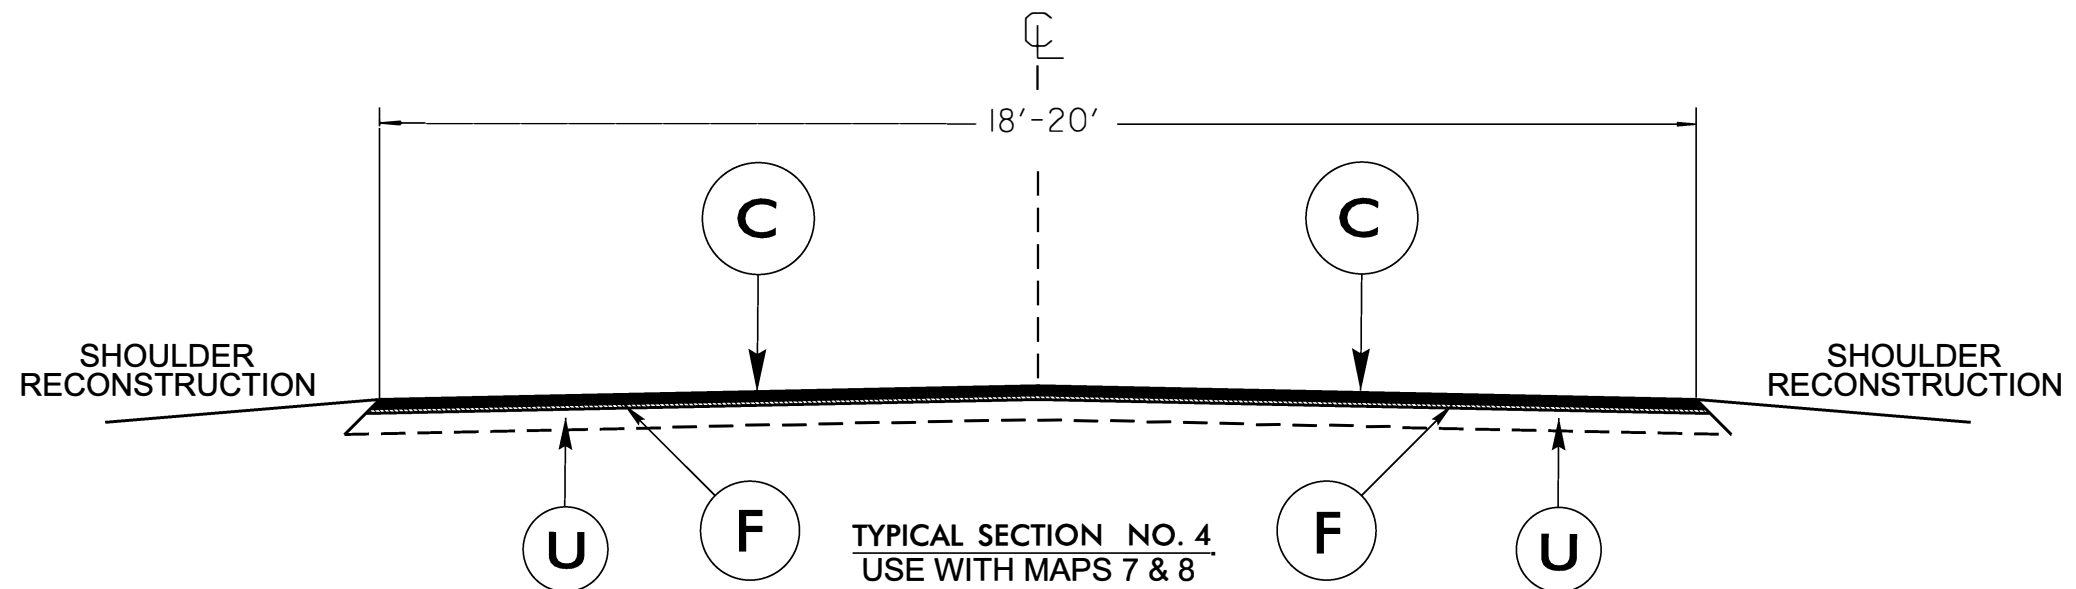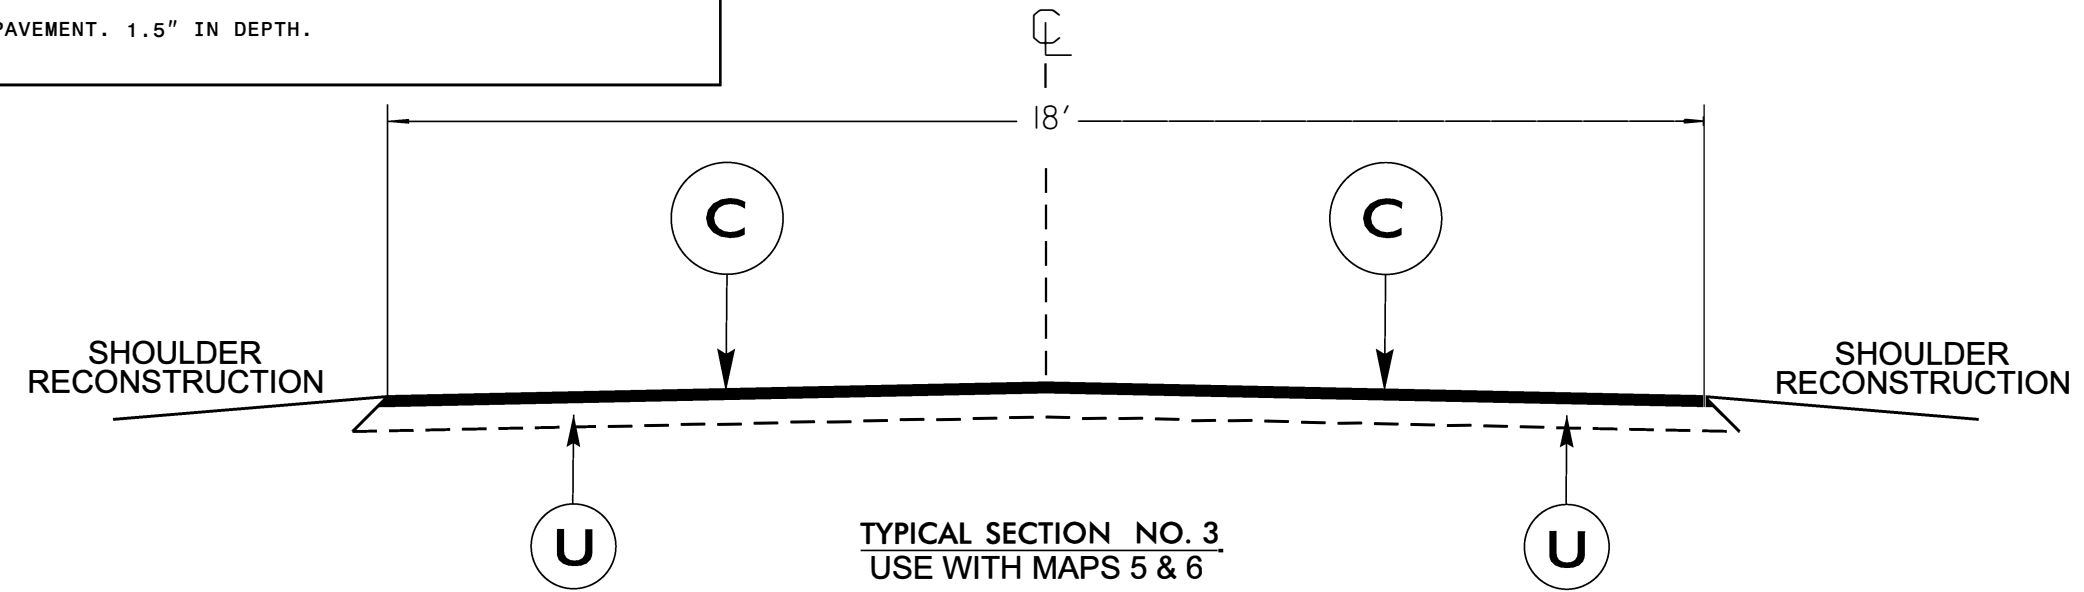

6/2/99
 I:\FEB-2020 14142
 \dot\dl\project\Groups-Div\CC\Shared\Division One Resurfacing & Retreatment Plans\2020-2021 Resurfacing\DA00473-Bertie South US 17 & Secondary-Martin Secondary\2020CPT.01.06.10281.J.D1-DDC.sh5dgn