



STATE OF NORTH CAROLINA
DEPARTMENT OF TRANSPORTATION

PAT MCCRORY
GOVERNOR

ANTHONY J. TATA
SECRETARY

February 17, 2015

Addendum No. 1

Contract No.: DA00233

WBS No.: 1CR.10081.29, ETC.

Milling & Resurfacing on Three (3) Primary Routes in Bertie County

To Whom It May Concern:

Reference is made to the proposal and plans previously furnished for this project.

The following revision has been made to the proposal and plans:

Page No. 1, "Proposal Cover" has been revised to change the Letting Date. Please void existing Page No. 1 and staple revised Page No. 1 thereto.

Page No. 4, "Instructions to Bidders" has been revised to change the Letting Date. Please void existing Page No. 4 and staple revised Page No. 4 thereto.

Plan Sheet 1, "Title Sheet" has been revised to change the Letting Date. Please void existing Plan Sheet 1 and staple revised Plan Sheet 1 thereto.

Please acknowledge receipt of Addendum #1 in the space provided on the Addendum Acknowledgement Form.

Sincerely,
DocuSigned by:

W. B. Hobbs

99A5A272ED6A447...
W. B. Hobbs, PE

Division Project Manager

WBH
Attachment

cc: S. D. Baker, PE
C. S. Mebane, PE
S. L. Emory., PE

REVISED 2/17/2015

STATE OF NORTH CAROLINA
DEPARTMENT OF TRANSPORTATION
HIGHWAY DIVISION 1

PROPOSAL

DATE AND TIME OF BID OPENING: FEBRUARY 25, 2015 AT 2:00 PM

CONTRACT ID: DA00233

WBS ELEMENT NO.: 1CR.10081.29, ETC.

COUNTY: BERTIE

MILES: 14.06 MILES

ROUTE NO.: US 13, US 17 BUS. & NC 308

LOCATION: VARIOUS

TYPE OF WORK: MILLING AND/OR RESURFACING

NOTICE:

ALL BIDDERS SHALL COMPLY WITH ALL APPLICABLE LAWS REGULATING THE PRACTICE OF GENERAL CONTRACTING AS CONTAINED IN CHAPTER 87 OF THE GENERAL STATUTES OF NORTH CAROLINA WHICH REQUIRES THE BIDDER TO BE LICENSED BY THE N.C. LICENSING BOARD FOR CONTRACTORS WHEN BIDDING ON ANY NON-FEDERAL AID PROJECT WHERE THE BID IS \$30,000 OR MORE, EXCEPT FOR CERTAIN SPECIALTY WORK AS DETERMINED BY THE LICENSING BOARD. BIDDERS SHALL ALSO COMPLY WITH ALL OTHER APPLICABLE LAWS REGULATING THE PRACTICES OF ELECTRICAL, PLUMBING, HEATING AND AIR CONDITIONING AND REFRIGERATION CONTRACTING AS CONTAINED IN CHAPTER 87 OF THE GENERAL STATUTES OF NORTH CAROLINA. NOTWITHSTANDING THESE LIMITATIONS ON BIDDING, THE BIDDER WHO IS AWARDED ANY FEDERAL - AID FUNDED PROJECT SHALL COMPLY WITH CHAPTER 87 OF THE GENERAL STATUTES OF NORTH CAROLINA FOR LICENSING REQUIREMENTS WITHIN 60 CALENDAR DAYS OF BID OPENING.

THIS IS A DIVISION LET PROJECT.

BID BOND NOT REQUIRED.

NAME OF BIDDER

ADDRESS OF BIDDER

INSTRUCTIONS TO BIDDERS

REVISED 2/17/2015

PLEASE READ ALL INSTRUCTIONS CAREFULLY BEFORE PREPARING AND SUBMITTING YOUR BID.

All bids shall be prepared and submitted in accordance with the following requirements, except that bids may be prepared by electronic means as described elsewhere in the proposal. Failure to comply with any requirement shall cause the bid to be considered irregular and shall be grounds for rejection of the bid.

TRADITIONAL PAPER BIDS:

1. Download the entire proposal from the Connect NCDOT website and return the entire proposal with your bid.
2. All entries on the itemized proposal sheet (bid form) shall be written in ink or typed.
3. The Bidder shall submit a unit price for every item on the itemized proposal sheet. The unit prices for the various contract items shall be written in figures. Unit prices shall be rounded off by the Bidder to contain no more than FOUR decimal places.
4. An amount bid shall be entered on the itemized proposal sheet for every item. The amount bid for each item shall be determined by multiplying each unit bid by the quantity for that item, and shall be written in figures in the "Amount" column of the form.
5. The total amount bid shall be written in figures in the proper place on the bid form. The total amount bid shall be determined by adding the amounts bid for each item.
6. Changes to any entry shall be made by marking through the entry in ink and making the correct entry adjacent thereto in ink. A representative of the Bidder shall initial the change in ink. Do not use correction fluid, correction tape or similar product to make corrections.
7. The bid shall be properly executed on the included **Execution of Bid – Non-collusion Affidavit, Debarment Certification and Gift Ban Certification** form. All bids shall show the following information:
 - a. Name of corporation, partnership, limited liability company, joint venture, individual or firm, submitting bid. Corporations that have a corporate seal should include it on the bid.
 - b. Name of individual or representative submitting bid and position or title held on behalf of the bidder.
 - c. Name, signature, and position or title of witness.
 - d. Completed attestation by Notary Public

Note: Signer, Witness and Notary Public must be different individuals.
8. The bid shall not contain any unauthorized additions, deletions, or conditional bids.
9. The Bidder shall not add any provision reserving the right to accept or reject an award, or to enter into a contract pursuant to an award.
10. **THE PROPOSAL WITH THE BID FORM STILL ATTACHED SHALL BE PLACED IN A SEALED ENVELOPE AND SHALL HAVE BEEN DELIVERED TO AND RECEIVED IN THE NCDOT DIV. ONE OFFICE, 113 AIRPORT DRIVE, SUITE 100, EDENTON, NC 27932 LOCATED APPROXIMATELY 5 MILES SOUTHEAST OF EDENTON, JUST OFF NC 94 ON AIRPORT DRIVE IN THE NORTHEASTERN REGIONAL AIRPORT BUILDING, BY 2:00 P.M. ON, WEDNESDAY, FEBRUARY 25, 2015**
11. The sealed bid must display the following statement on the front of the sealed envelope:

QUOTATION FOR DA00233 – MILLING AND RESURFACING ON THREE (3) PRIMARY ROADS IN BERTIE COUNTY, TO BE OPENED AT 2:00 P.M. ON WEDNESDAY FEBRUARY 25, 2015

12. If delivered by mail, the sealed envelope shall be placed in another sealed envelope and the outer envelope shall be addressed as follows:

N. C. DEPARTMENT OF TRANSPORTATION
ATTN: Barry Hobbs, PE
113 Airport Drive, Suite 100
Edenton, NC 27932

OPTIONAL COMPUTER BID PREPARATION:

1. All instructions given above for completing and returning TRADITIONAL PAPER BIDS apply, except as modified by the provision "Computer Bid Preparation (Optional)", if applicable.
2. Expedite software necessary for electronic bid preparation may be downloaded from the Connect NCDOT website at: <https://connect.ncdot.gov/letting/Pages/EBS-Information.aspx>

22-JAN-2015 13:31
C:\Users\jboconner\Documents\CURRENT PROJECTS\Bertie Co. Milling & Resurfacing\DA00233_psh.dgn
jboconner AT DICAD270263

CONTRACT: DA00233 WBS PROJECT: ICR.10081.29, ETC.



STATE OF NORTH CAROLINA
DIVISION OF HIGHWAYS


REVISED 2/17/2015

STATE	STATE PROJECT REFERENCE NO.	SHEET NO.	TOTAL SHEETS
N.C.	1CR.10081.29, ETC.	1	5
STATE PROJ. NO.	F.A. PROJ. NO.	DESCRIPTION	
1CR.10081.29		MAP 1	
1CR.10081.30		MAP 2	
1CR.10081.31		MAP 3	

BERTIE COUNTY

LOCATION: MAP 1 US 13 FROM BAKER ST. (SR 1388) TO BRIDGE #51
MAP 2 US 17 BUS. FROM US 17 TO NC 308
MAP 3 NC 308 FROM SUTTON CREEK BRIDGE #31 TO NC 45

TYPE OF WORK: MILLING AND RESURFACING

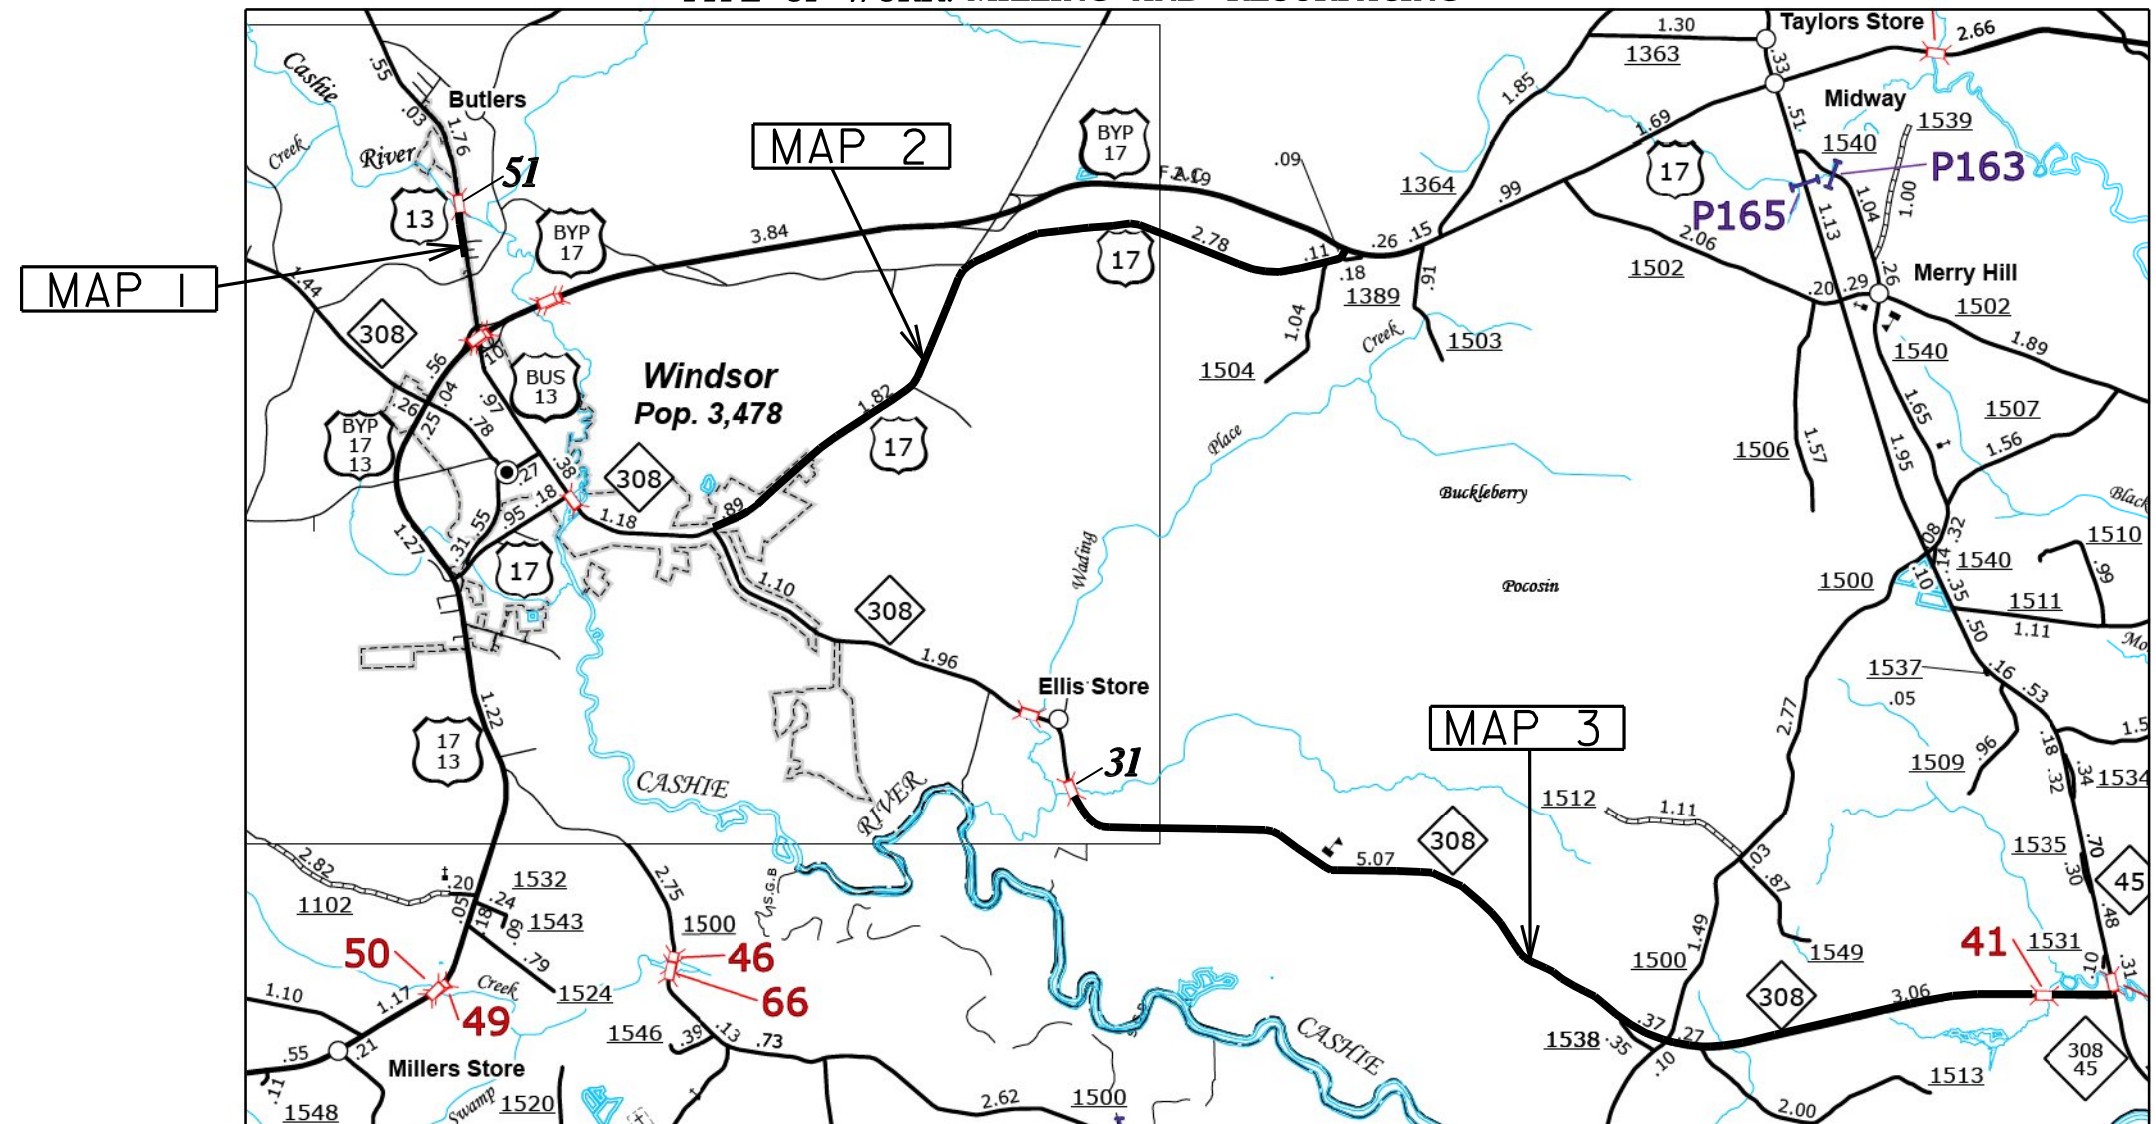

NOT TO SCALE

PROJECT LENGTH

LENGTH OF ROADWAY PROJECT MAP 1 = 0.29 MI.
LENGTH OF ROADWAY PROJECT MAP 2 = 5.46 MI.
LENGTH OF ROADWAY PROJECT MAP 3 = 8.30 MI.

Prepared In the Office of:
DIVISION OF HIGHWAYS
113 Airport Dr., Edenton NC, 27932

2012 STANDARD SPECIFICATIONS

LETTING DATE:
FEBRUARY 25, 2015

W.B. HOBBS, P.E.
DIVISION PROJECT MANAGER

C.E. SLACHTA
DIVISION PROPOSALS ENGINEER

