

REVISIONS



ATLANTIC OCEAN

MHW

S 30° 25' 27.3" E

1,198.508

NC 12

BEGIN DUNE RECONSTRUCTION

-L- STA. 15+00

END DUNE RECONSTRUCTION

-L- STA. 22+50


KITTY HAWK RD. (SR 1206)

15

20

\$\$\$\$\$ SYSTEM \$\$\$\$\$\$
 \$\$\$\$ US PLAN \$\$\$\$
 \$\$\$\$ \$\$\$\$\$\$

DUNE REPAIR NC 12 - KITTY HAWK

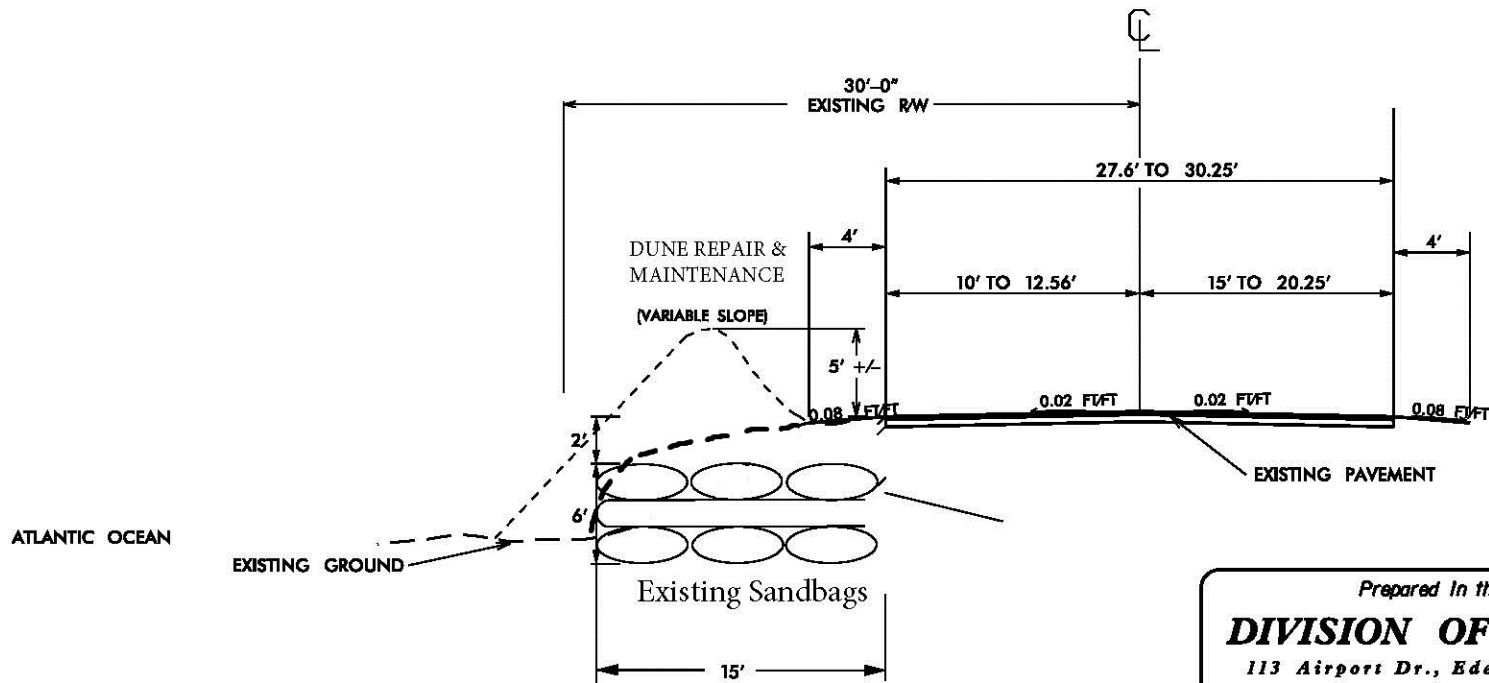

ATLANTIC OCEAN

EXISTING GROUND

Existing Sandbags

EXISTING PAVEMENT

SCALE 1" = 10'

Prepared in the Office of:
DIVISION OF HIGHWAYS
113 Airport Dr., Edenton, NC 27932
2012 STANDARD SPECIFICATIONS

<p>GRAPHIC SCALES</p> <p>PLANS</p>	<p>2/23/2016</p>
---	------------------

Slachta, Chris

From: Willis, Thomas C
Sent: Monday, March 07, 2016 8:44 AM
To: Midgett, Randy; Hoadley, James W
Cc: Slachta, Chris; Williams, Paul C
Subject: FW: Kitty Hawk Dune Repair
Attachments: Kitty Hawk Dune Repair 2-2016.pdf; permit_profile_drawing.pdf

Randy,

This is the email authorization from DCM to repair the dune in Kitty Hawk. The dune repair profile, should match the previously permitted foot print. Once a sand source is selected, let us know and we can schedule a field review with the DCM rep. The attachments illustrate the repair area and profile. Let us know if you have any questions.

Thanks,
Clay

From: Daisey, Greg
Sent: Friday, March 04, 2016 3:49 PM
To: Williams, Paul C
Cc: Willis, Thomas C; Brittingham, Cathy; Wheeler, Tracey L SAW; Ward, Garcy
Subject: RE: Kitty Hawk Dune Repair

Paul –

DCM has reviewed the work described in your email, dated February 23, 2016, requesting to repair approximately 750 linear feet of dune located at the intersection of SR 1260 and NC 12 in Kitty Hawk, Dare County. This project is considered repair/maintenance and does not require a CAMA permit so long as the work is carried out as described. NCDOT remains responsible for ensuring that all dune repair material is compatible with native beach material in the project area.

If any aspect of this project should change from what was initially described, please contact me before proceeding.

Thanks for your time and please contact me at (252)264-3901 ext. 249 with any questions or if I can be of anymore assistance.

Greg Daisey
Transportation Projects Field Representative
Division of Coastal Management
North Carolina Department of Environmental Quality

252 264 3901, EXT. 249
Greg.Daisey@ncdenr.gov

1367 US Hwy 17 South
Elizabeth City, NC 27909



Nothing Compares