


**A** LONGITUDINAL - SECTION  
E-901 1" = 8'-0"

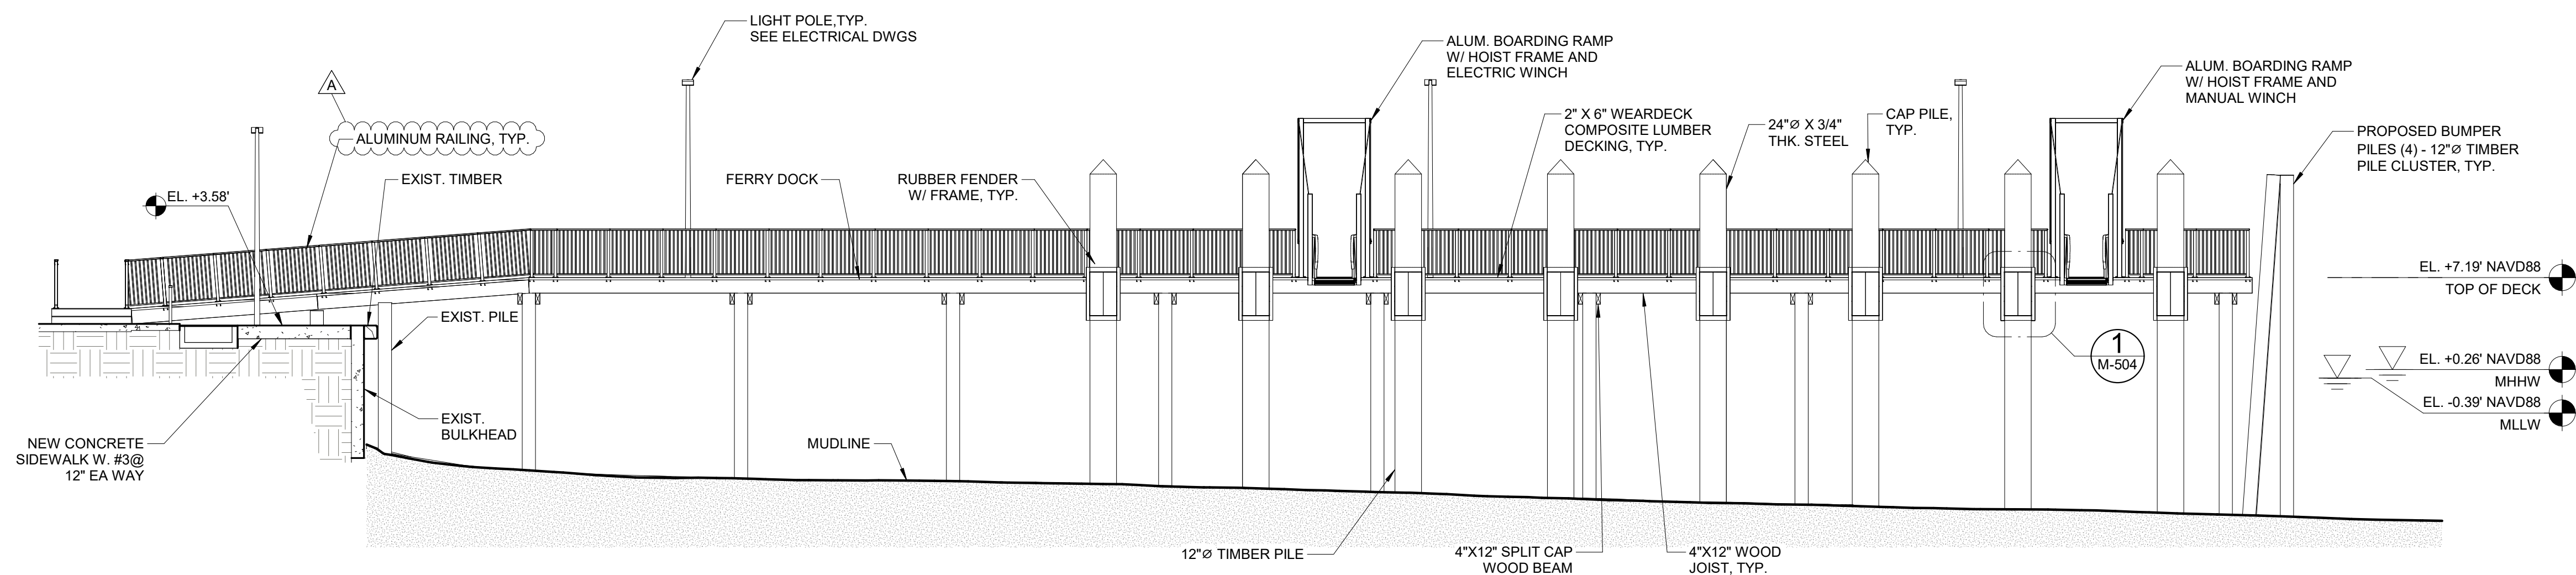

**1** ELEVATION  
E-901 1" = 8'-0"

#### LEGEND

	INDICATES EXISTING CONCRETE
	INDICATES NEW CONCRETE

Designed By	JAVIER QUIROS	County	HYDE COUNTY		
Entered By	VICTOR PADILLA	Division	FERRY DIVISION		
Project Engineer	KRISTOPHER PAGAN	Plan Date	1-14-26		
Project Manager	ALLISON THORBURN				
A	04/08/26	VP	BID CLARIFICATIONS	JQ	KP
Rev.	Date	Drawn	Description	Ch'kd	App'd