

STATE OF

NORTH CAROLINA

DEPARTMENT OF TRANSPORTATION


PLAN FOR PROPOSED HIGHWAY LANDSCAPE DEVELOPMENT PROJECT
 US17 BUS. & NC125 IN WILLIAMSTON, NC

PLANTING OF TREES, SHRUBS AND FLOWERING ORNAMENTALS


SCHEDULE OF QUANTITIES

QTY.	UNIT	BOTANICAL NAME	COMMON NAME	FURNISH
42	EA.	Ilex cornuta 'Carissa'	Carissa Holly	#3 Cont., 15-18" spread
7	EA.	Miscanthus sinensis 'Morning Light'	Maiden Grass 'Morning Light'	# 3 Cont., full
3	EA.	Acer rubrum 'Red Sunset'	Red Sunset Maple	2 ½" Caliper
52	EA.	Iris 'Acapulco Sunset'	Tall Bearded Iris, 'Acapulco Sunset'	Bare Root Rhizome
28	EA.	Iris 'Sky and Sun'	Tall Bearded Iris, 'Sky and Sun'	Bare Root Rhizome
30	EA.	Lantana, yellow	Yellow Lantana	4" pot, well rooted
2	FLAT	Dianthus, red	Annual Dianthus, red	36-48 count/per flat
12	EA.	Ilex X Attenuata 'Fosteri #2'	Foster's #2 Holly	7' B&B, Single Stem, Tree Form
1	EA.	Lagerstroemia 'Arapaho'	Arapaho Crape Myrtle	8' B&B, 3-7 Stems, Tree Form, Symmetrical Shape
65	CYD	Topsoil		
19	CYD	Mulch for Planting		


Planting Details

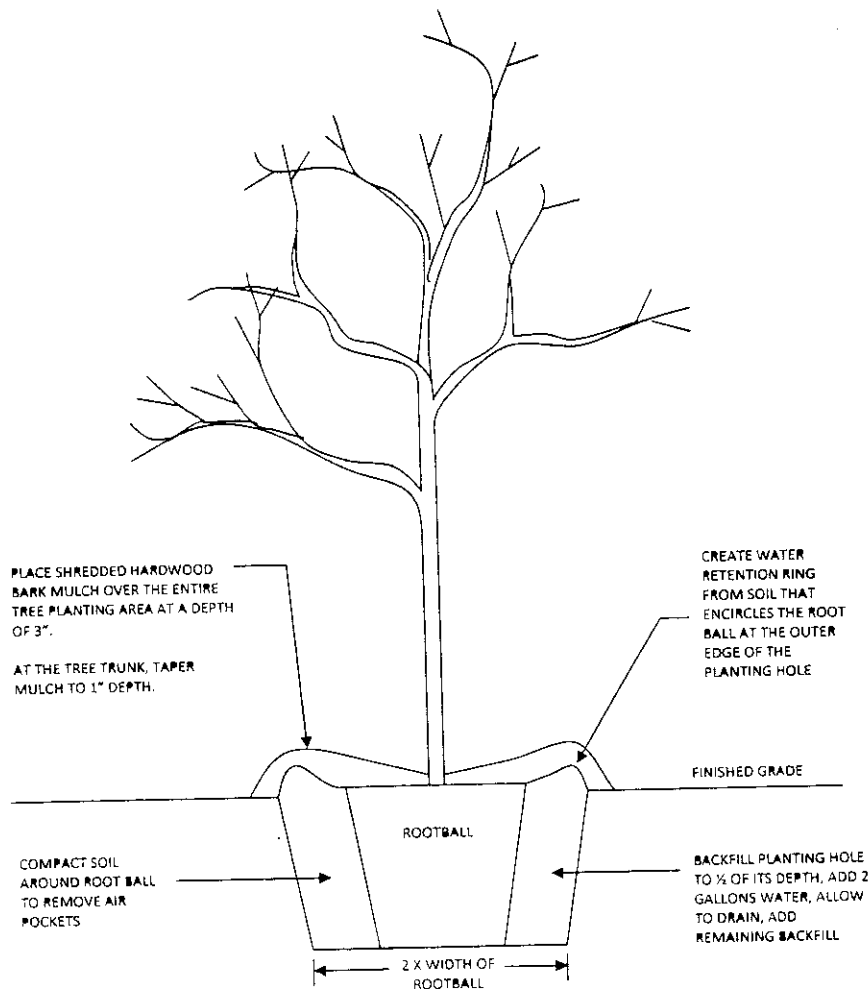

TREE OR SHRUB PLANTING DETAIL

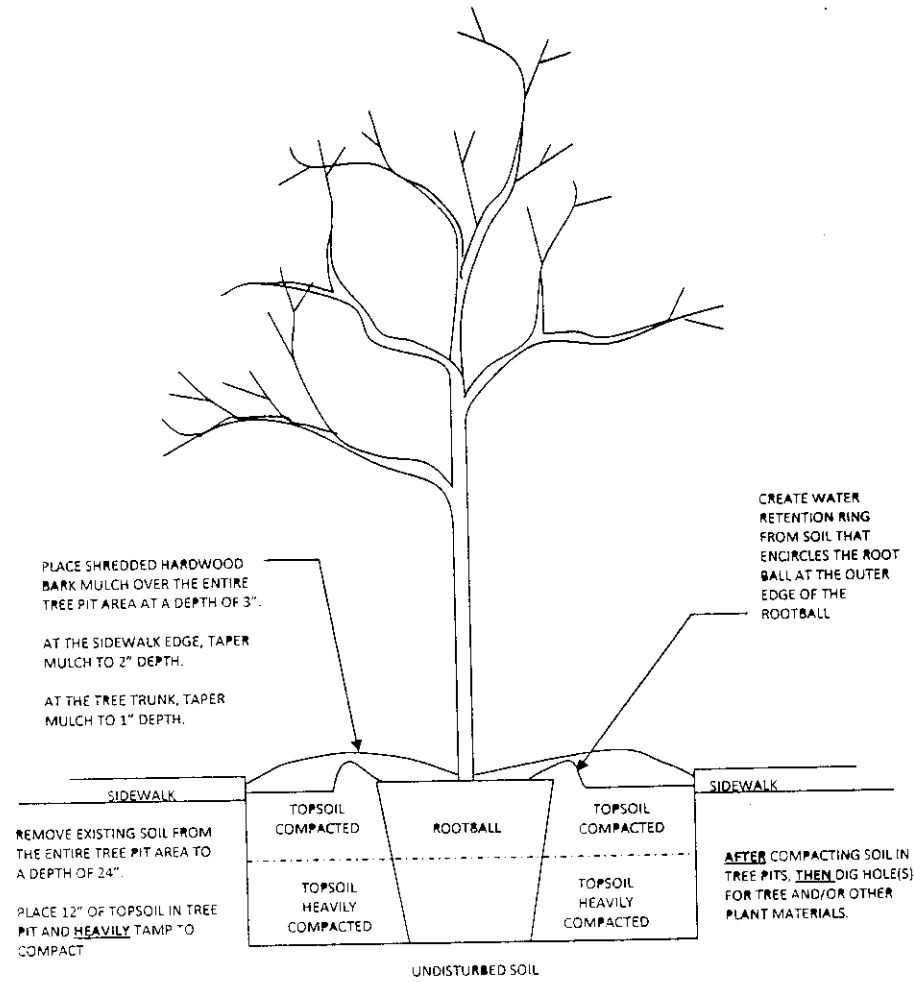


TREE PIT PLANTING DETAIL

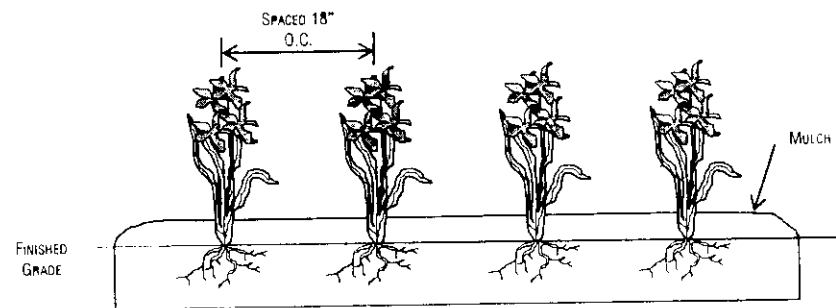

IRIS PLANTING DETAIL

NC Department of Transportation Enhancement Planting Project 3701.3.15	
US17Bus. & NC125 - Williamston, North Carolina	
DRAWN BY: PP MANSFIELD MARCH 2012	NO SCALE
PAGE 2 OF 4	

Washington Street Park

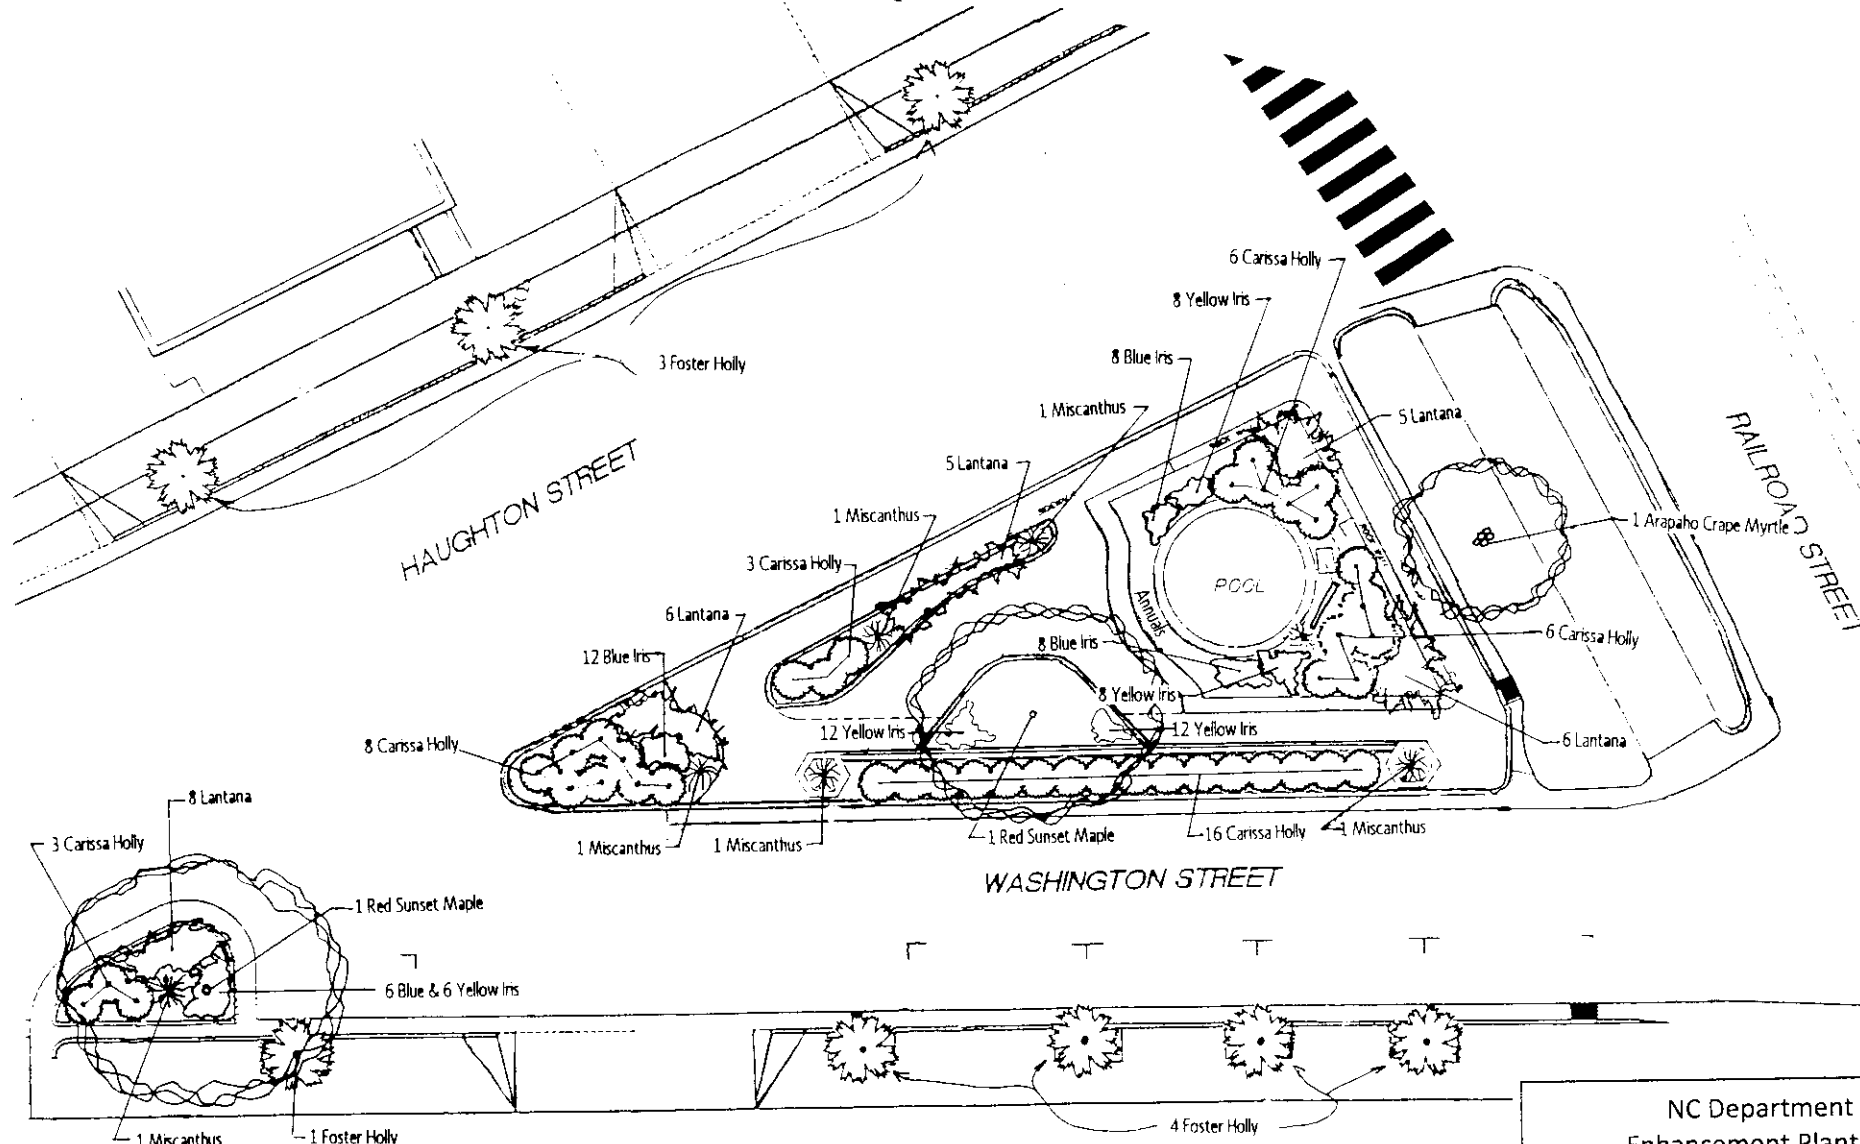


Notes:

5 Tree pits and 1 planting island along north side of Washington Street, remove existing soil to depth of 24", backfill with topsoil to 3" of top of sidewalk or adjacent curb.

In island beds between Washington and Haughton Streets remove existing soil to depth of 12", back fill with topsoil to 3" from top of sidewalk or adjacent wall or hardscape.

NC Department of Transportation Enhancement Planting Project 3701.3.15	
US17Bus. & NC125 - Williamston, North Carolina	
DRAWN BY: PP MANSFIELD MARCH 2012	NO SCALE
PAGE 3 OF 4	

Railroad Street Planting Detail

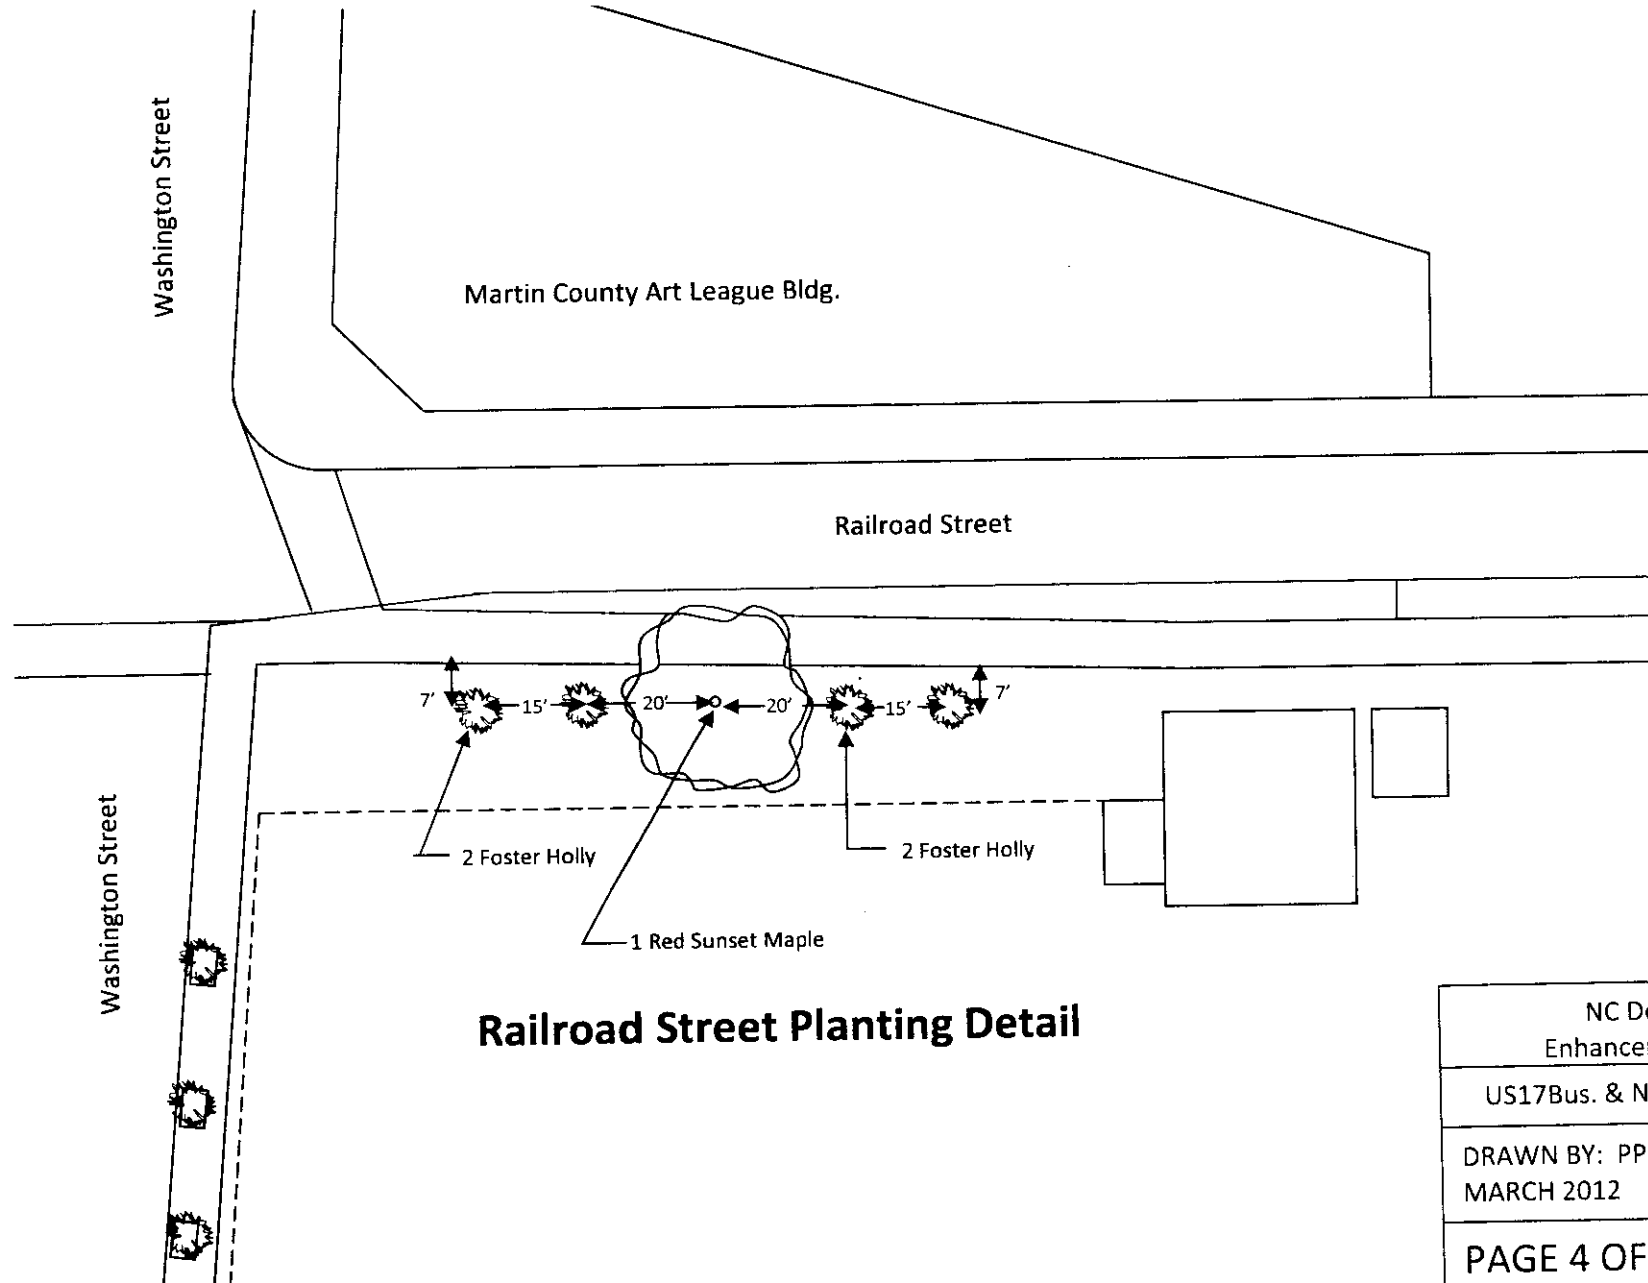

Railroad Street Planting Detail

NC Department of Transportation Enhancement Planting Project 3701.3.15	
US17Bus. & NC125 - Williamston, North Carolina	
DRAWN BY: PP MANSFIELD MARCH 2012	NO SCALE
PAGE 4 OF 4	