



Resurfacing Project 2019CPT.01.16.10  
Pipe Replacements on US 158  
Dare County Quad Name Kitty Hawk

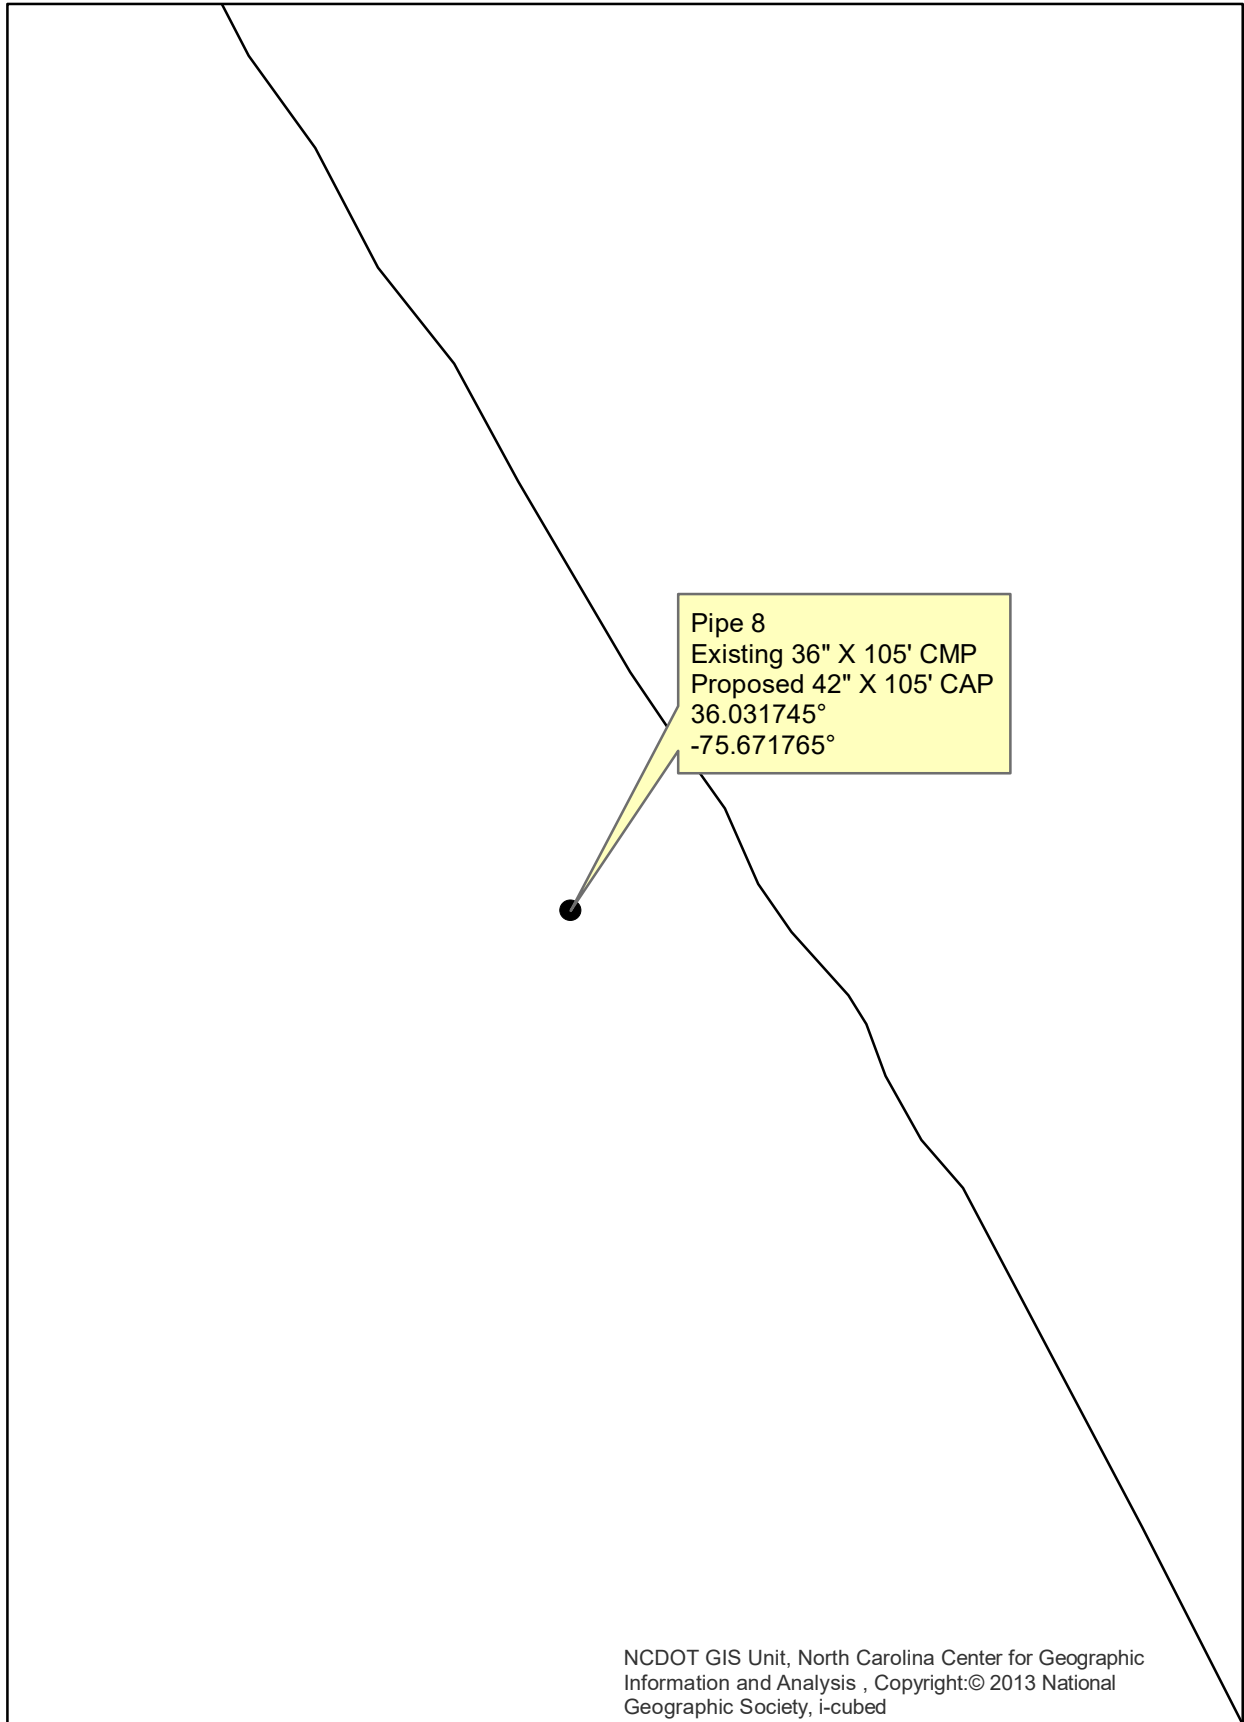

0 0.5 1 2 Miles




Resurfacing Project 2019CPT.01.16.10  
Pipe Replacements on US 158  
Dare County Quad Name Kitty Hawk

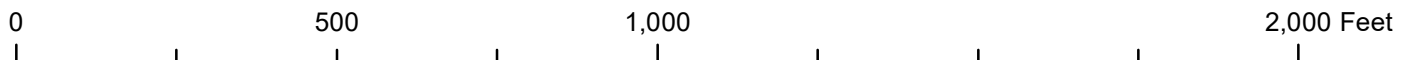



# PLAN VIEW DETAILED DRAWING

MARK OLIVOLA, KAREN OLIVOLA PRICE, &  
NANCY O WALTON  
PO BOX 7019  
INDIANAPOLIS, IN 46206  
DB 708 / PG 892

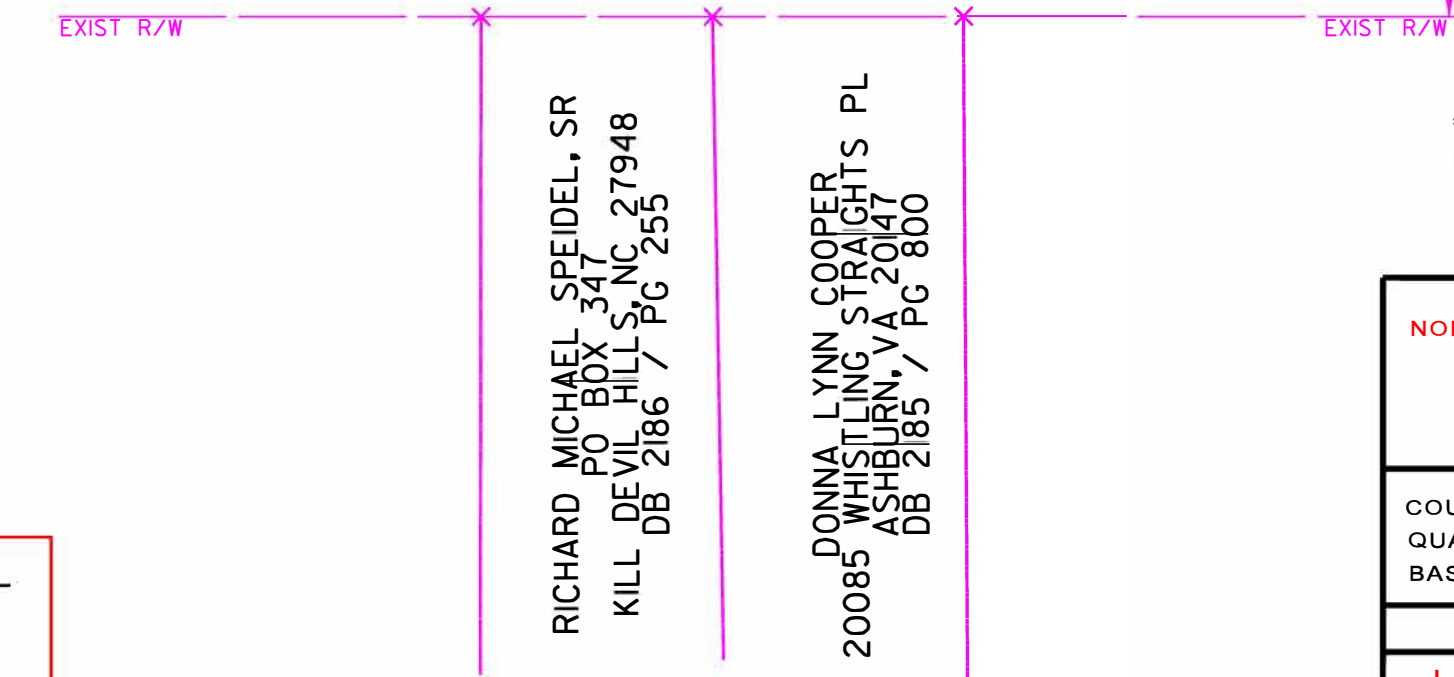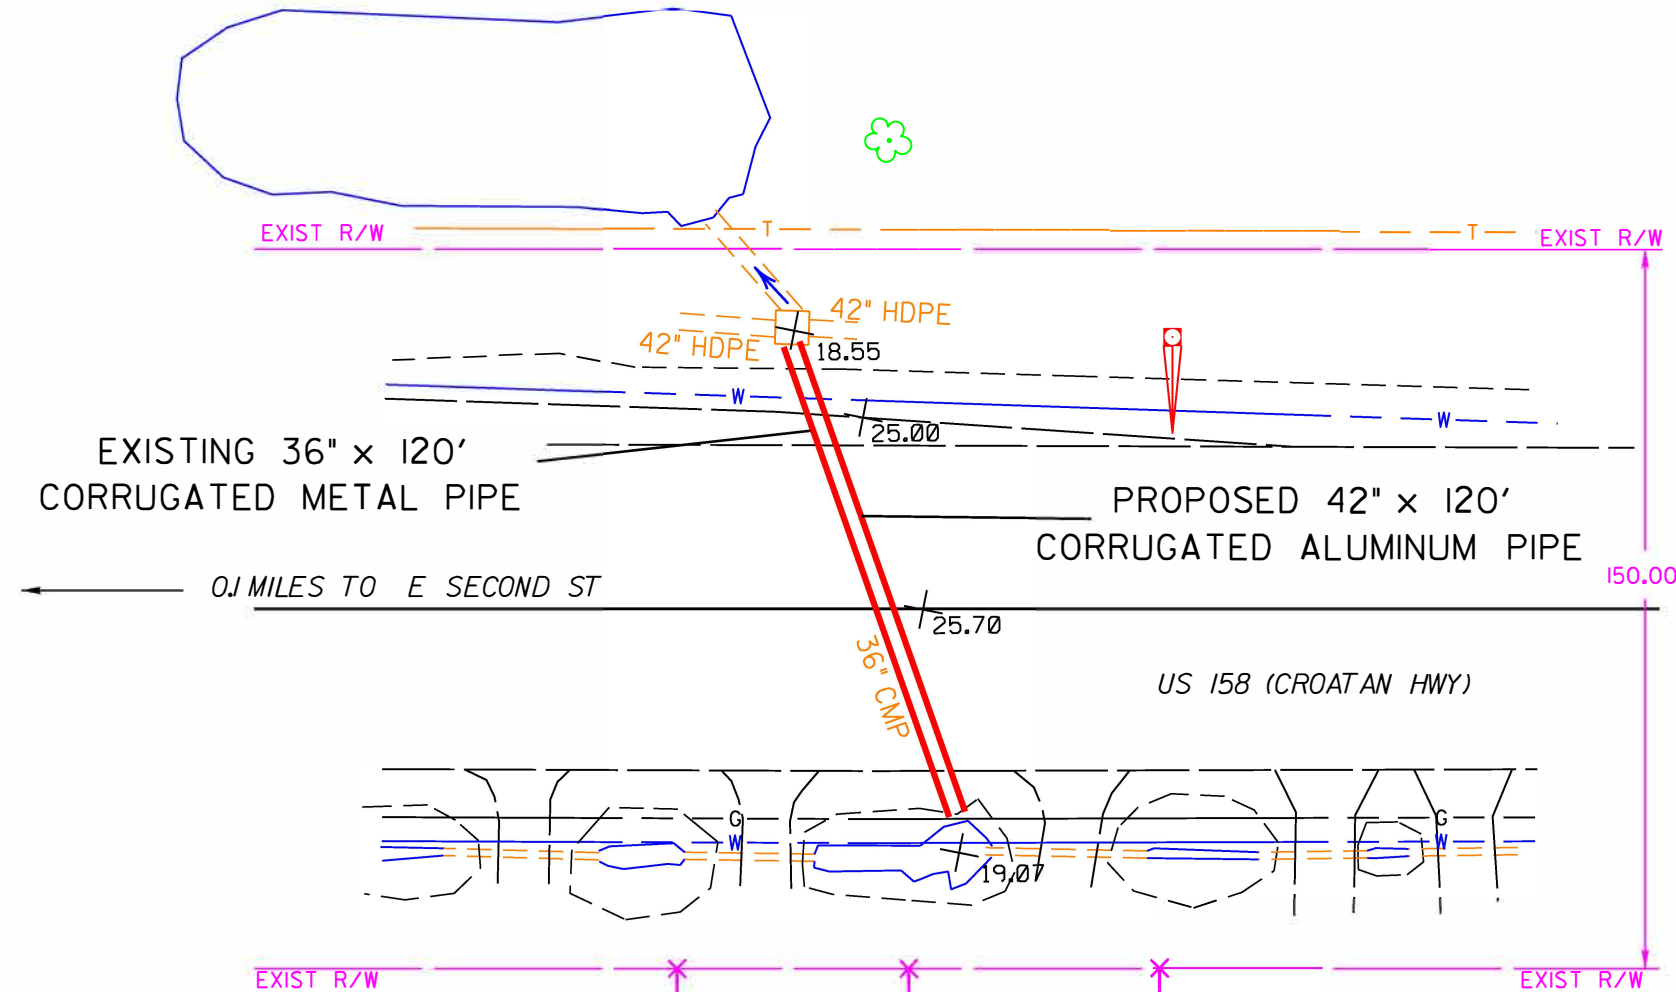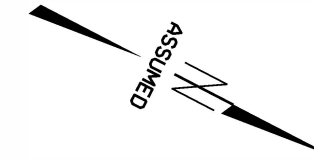

\*NOTE: EXACT LOCATION OF UNDERGROUND PHONE LINE YET TO BE DETERMINED.

NO WETLAND IMPACT  
NO OPEN WATER IMPACT


**LEGEND**  
--- EXISTING  
— PROPOSED

RICHARD MICHAEL SPEIDEL, SR  
PO BOX 347  
KILL DEVIL HILLS, NC 27948  
DB 2186 / PG 255

DONNA LYNN COOPER  
20085 WHISTLING STRAIGHTS PL  
ASHBURN, VA 20147  
DB 2185 / PG 800

NORTH CAROLINA DEPARTMENT OF TRANSPORTATION DIVISION 1 113 AIRPORT DR. EDENTON, NC 27932 (252) 482-1850		
COUNTY: DARE	WBS#: 2019CPT.01.16.10	
QUAD: KITTY HAWK	DATE: APRIL 24, 2019	
BASIN: PASQUOTANK	SHEET #: 1 OF 3	
REPLACE CULVERT ALONG US HWY 158 (CROATAN HWY)		
LAT. = 36.031745 N		LONG. = 75.671765 W
DRAWN BY: B.K. BROWN	SCALE: 1" = 40'	

# DETAIL SECTION – CROSS SECTION

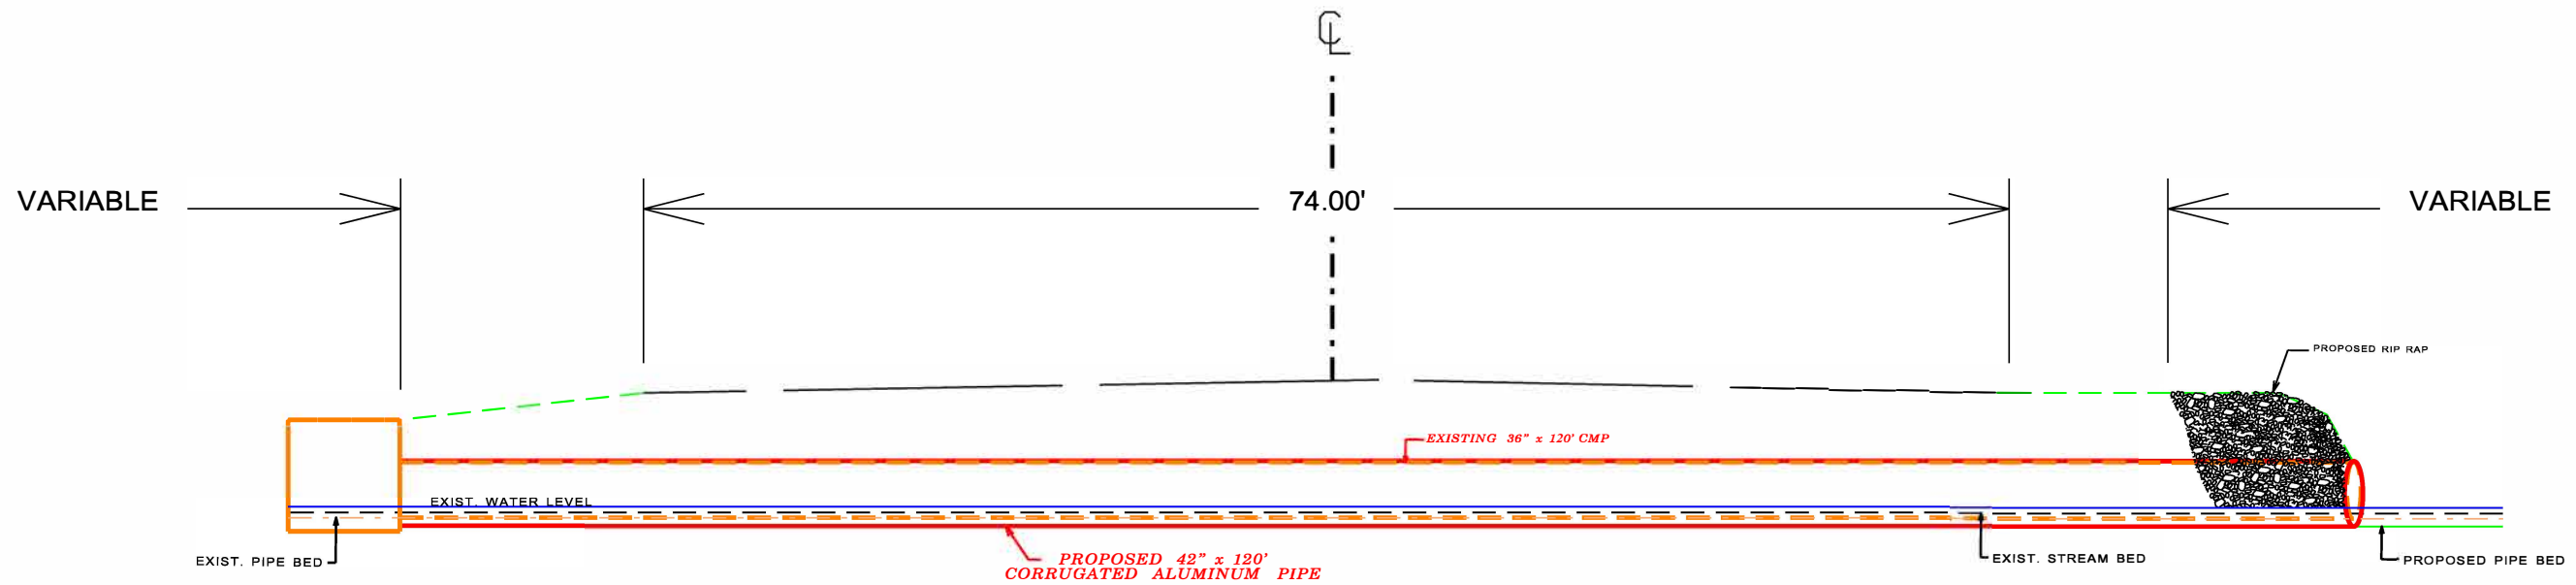

NOTES: PROPOSED 42" x 105' CORRUGATED ALUMINUM PIPE TO BE BURIED 0.7' BELOW EXISTING STREAM BED  
ALL ELEVATIONS BASED ON ASSUMED DATA

**PROPOSED CROSS SECTION**  
 **EXISTING CROSS SECTION**

NORTH CAROLINA DEPARTMENT OF TRANSPORTATION  
 DIVISION 1  
 113 AIRPORT DR.  
 EDENTON, NC 27932 (252) 482-1850




COUNTY: <b>DARE</b>	WBS#: <b>2019CPT.01.16.10</b>
QUAD: <b>KITTY HAWK</b>	DATE: <b>APRIL, 24, 2019</b>
BASIN: <b>PASQUOTANK</b>	SHEET #: <b>2 OF 3</b>

REPLACE PIPE CULVERT ON US HWY 158 (CROATAN HWY)

LAT. = <b>36.031745 N</b>	LONG. = <b>75.671745 W</b>
---------------------------	----------------------------


DRAWN BY: <b>B.K. BROWN</b>	SCALE: <b>1" = 10'</b>
-----------------------------	------------------------

# DETAIL SECTION – OUTLET END VIEW

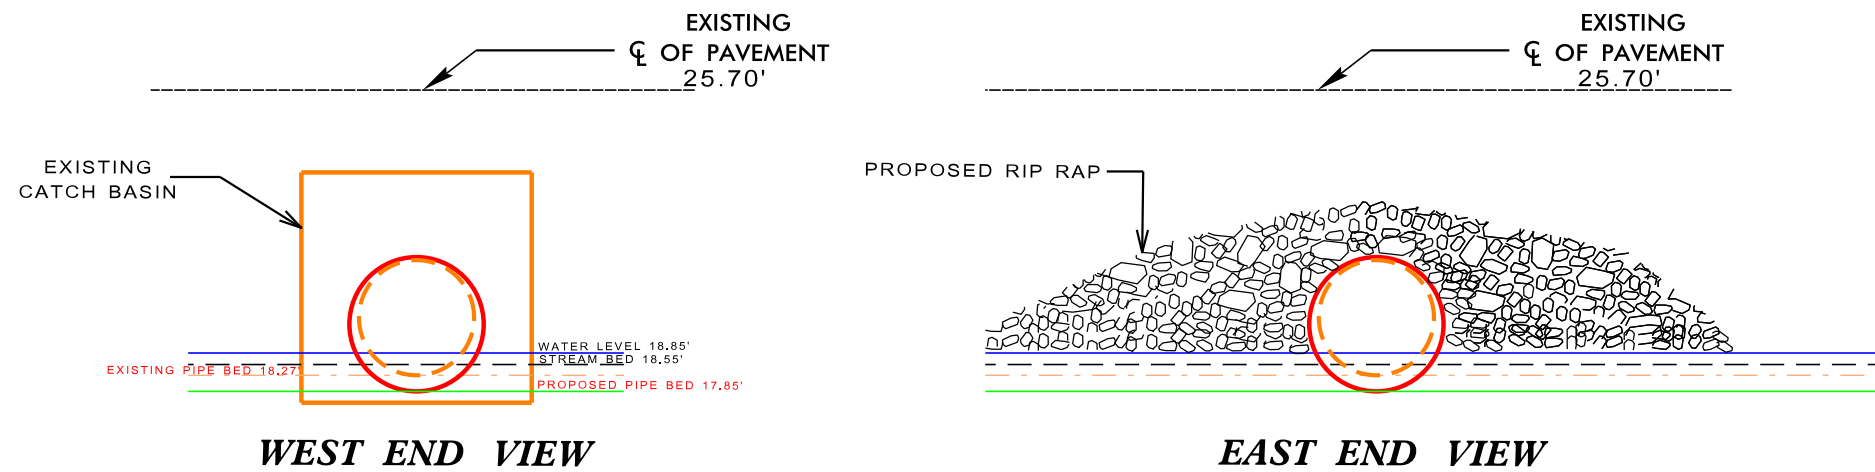

NOTES: PROPOSED 42" x 105' CORRUGATED ALUMINUM PIPE  
TO BE BURIED 0.7' BELOW EXISTING STREAM BED

SYMBOLS	
—————	<b>PROPOSED CROSS SECTION</b>
- - - - -	<b>EXISTING CROSS SECTION</b>

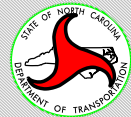NORTH CAROLINA DEPARTMENT OF TRANSPORTATION DIVISION 1 113 AIRPORT DR. EDENTON, NC 27932 (252) 482-1850		
COUNTY: DARE QUAD: KITTY HAWK BASIN: PASQUOTANK	WBS#: 2019CPT.01.16.10 DATE: APRIL, 24, 2019 SHEET #: 3 of 3	
REPLACE PIPE CULVERT ON US HWY 158 (CROATAN HWY)		
LAT. = 36.031745 N		LONG. = 75.671765 W
DRAWN BY: B.K. BROWN	SCALE: 1" = 5'	