



INTERSECTION ISLAND DETAILS

DETAIL NO. 1

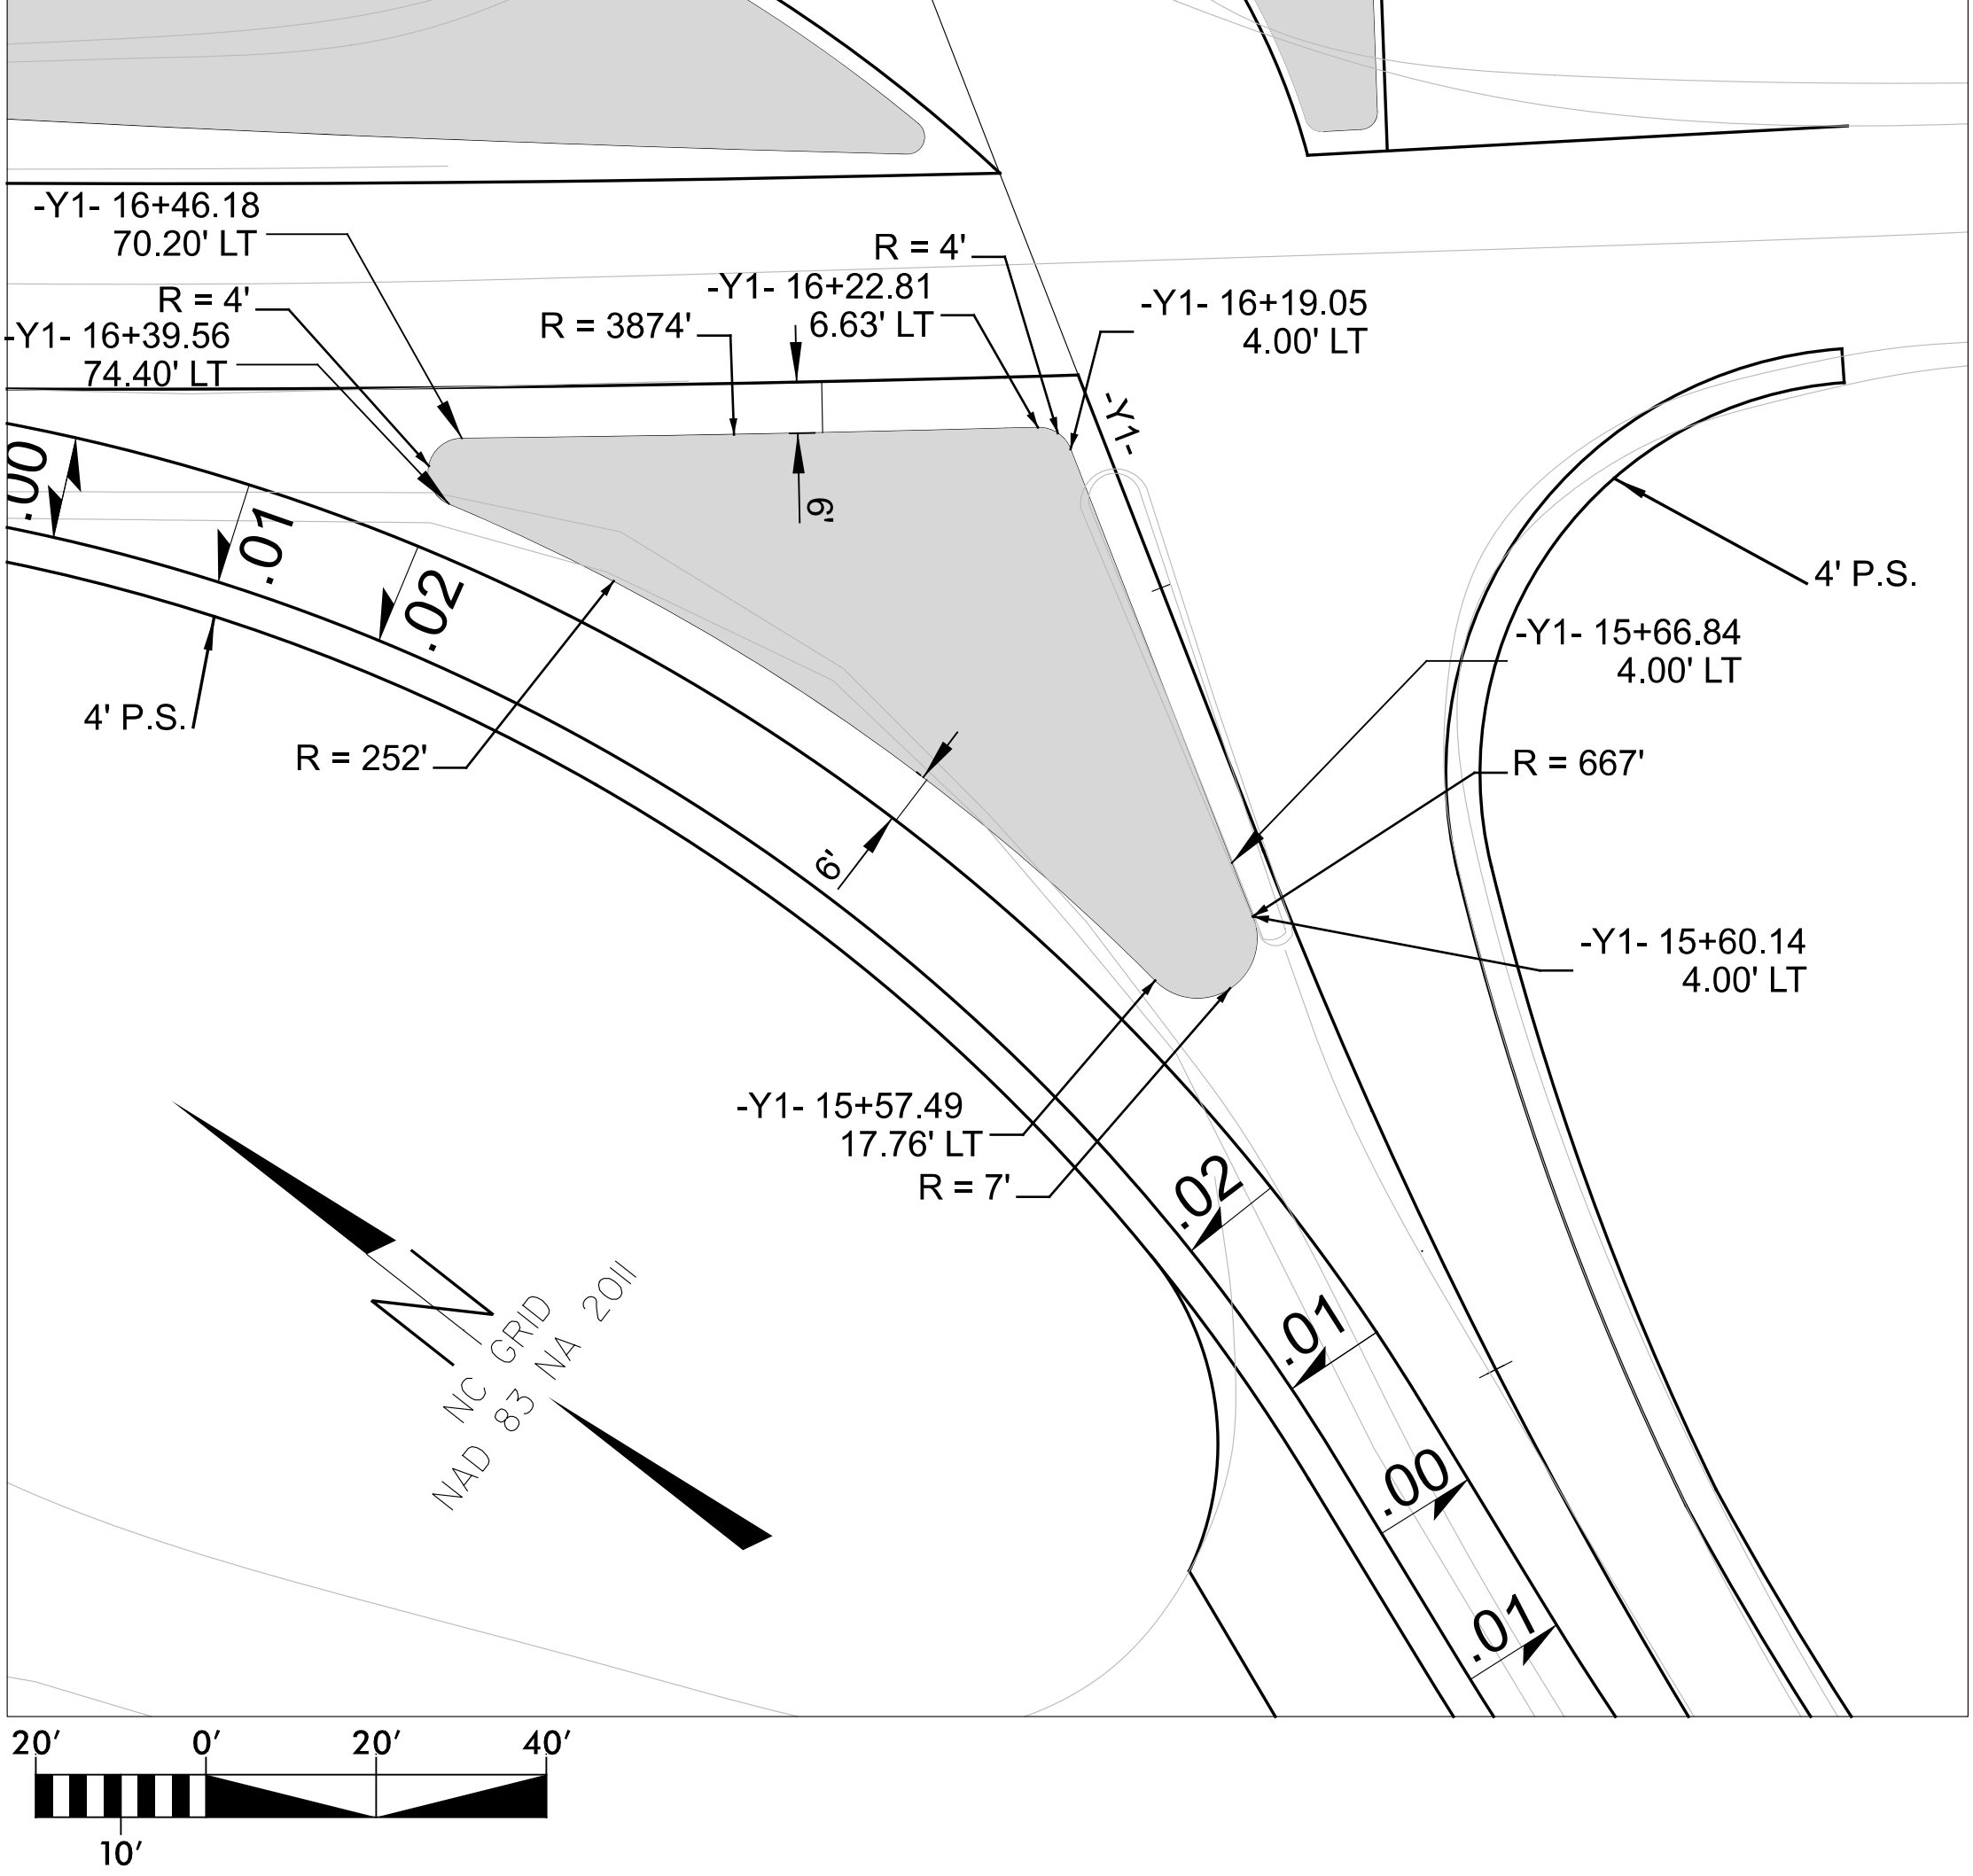


DETAIL NO. 2

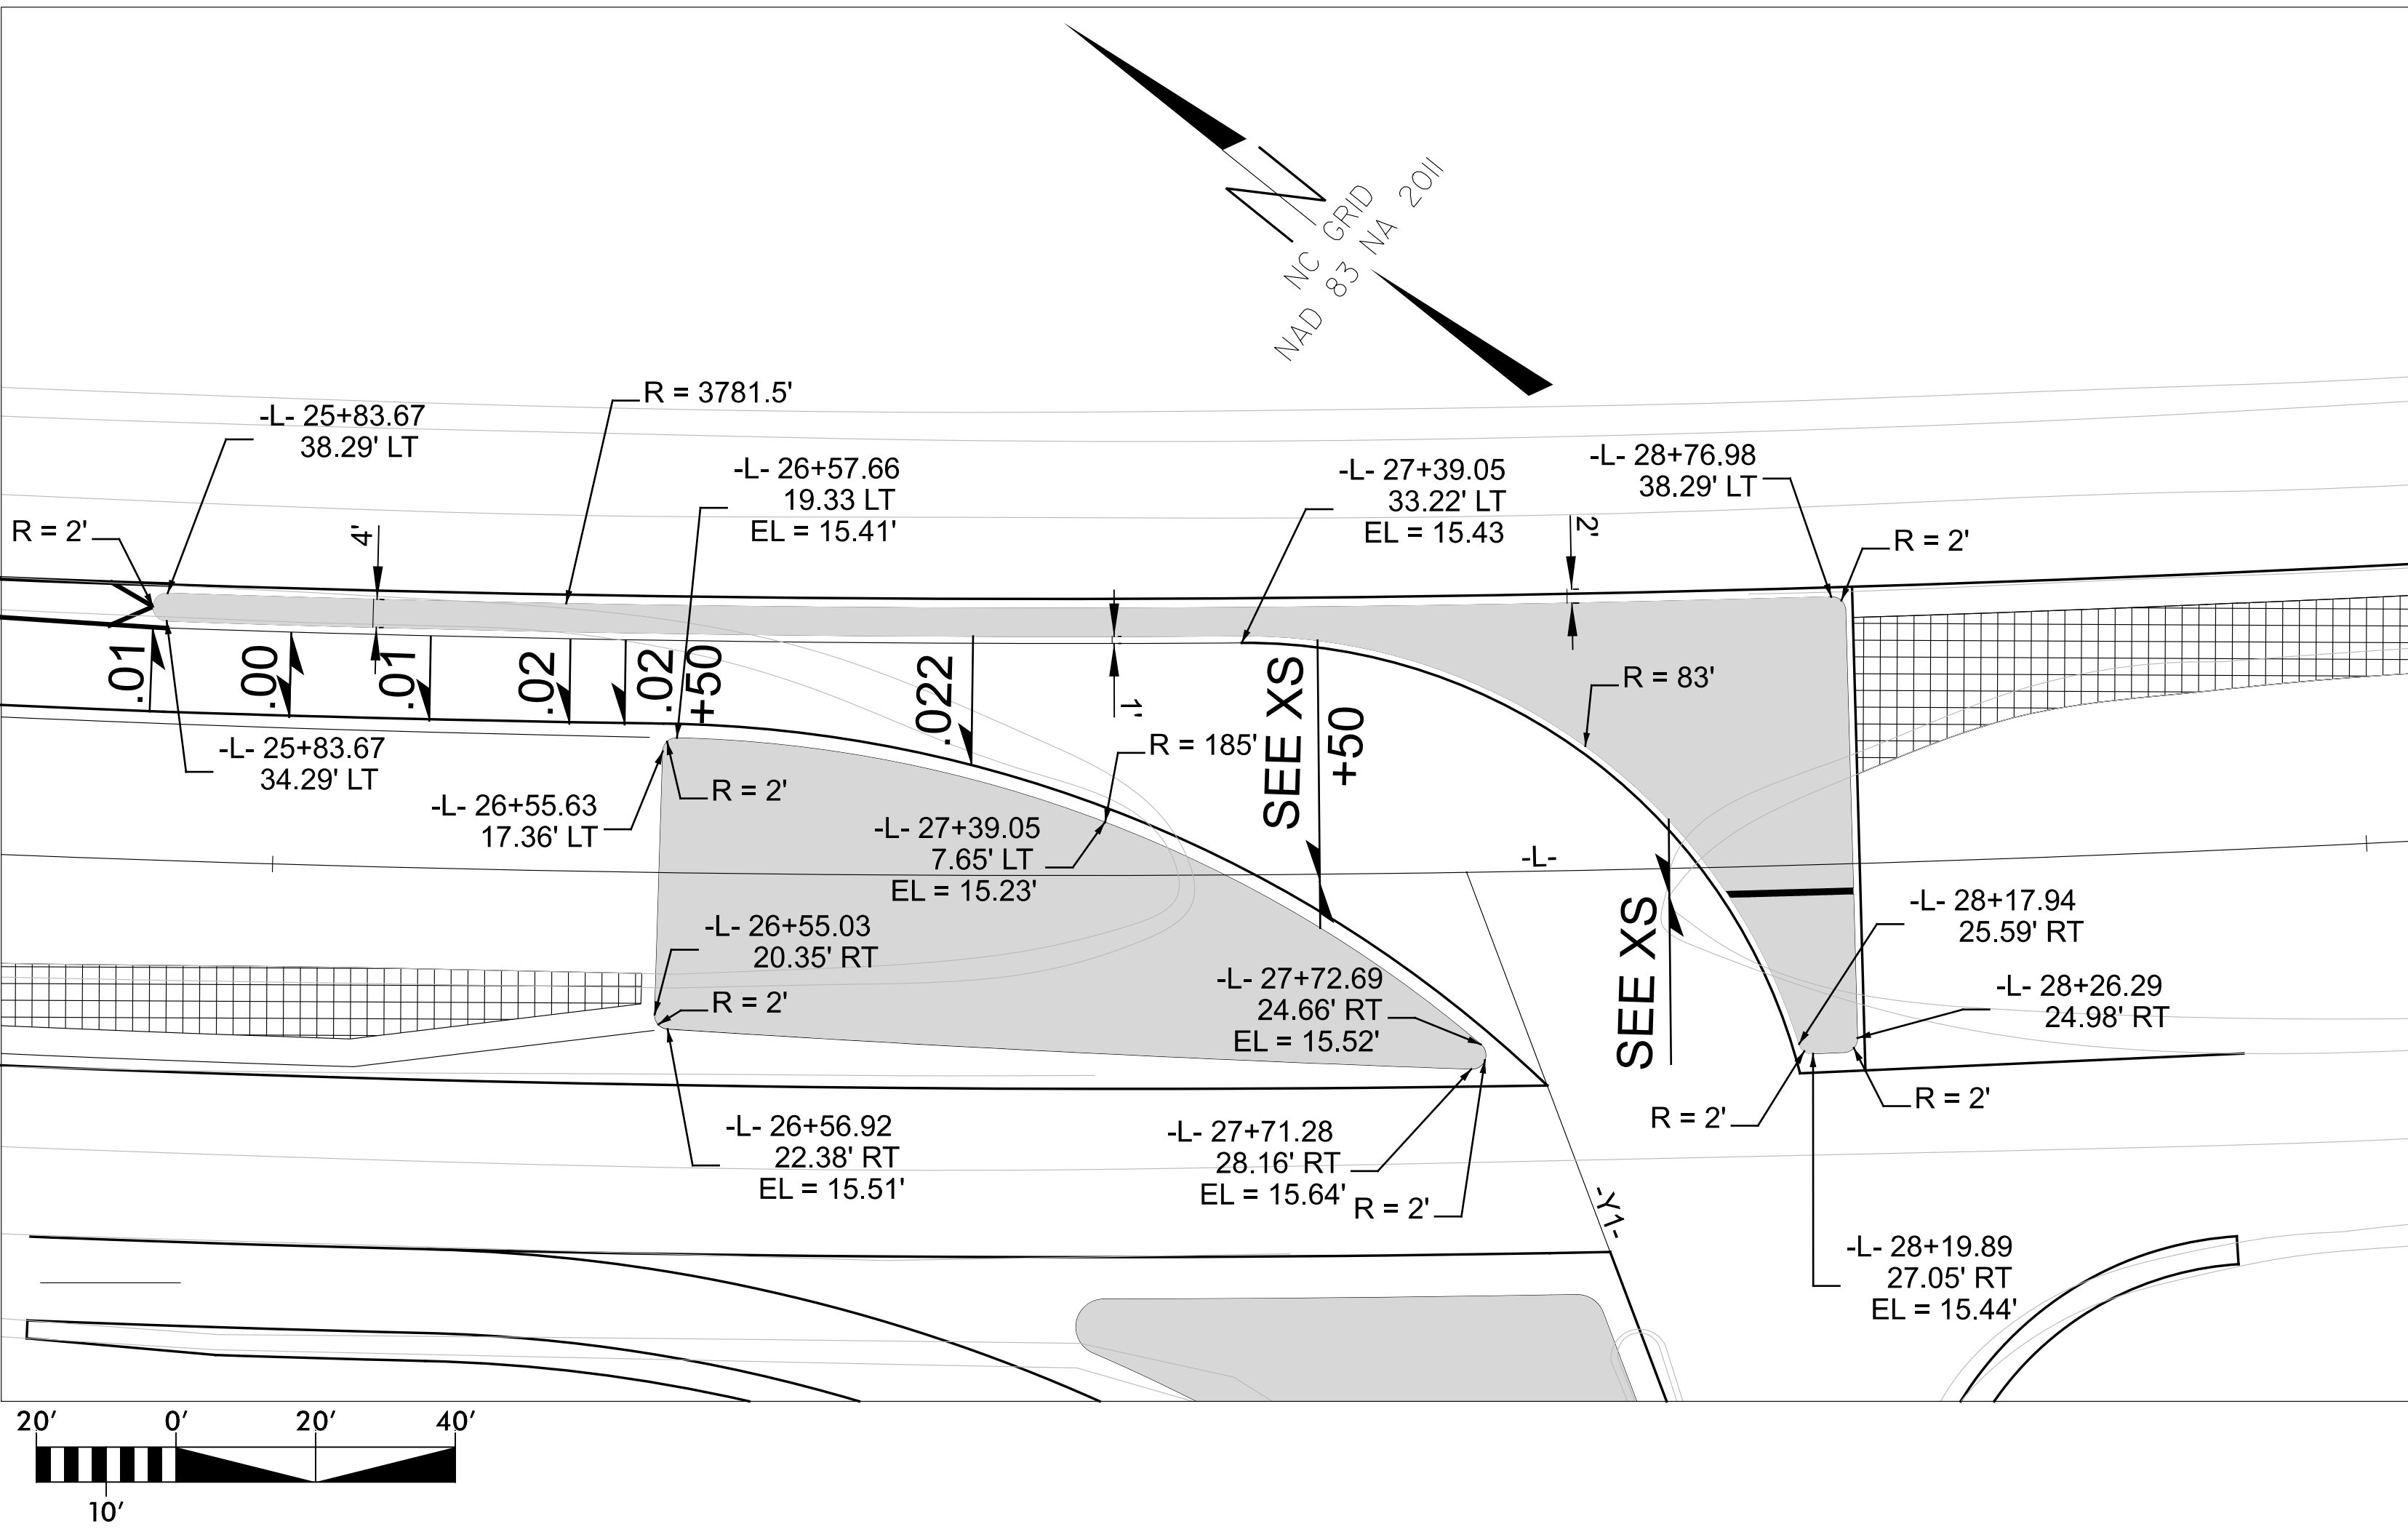

HS-2401A

4R0128-I

NORTH CAROLINA
DEPARTMENT OF TRANSPORTATION
CAMDEN COUNTY

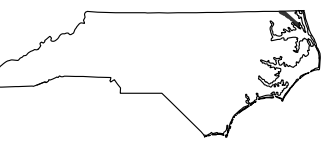

ROADWAY DESIGN UNIT
ENGINEER

DESIGNED BY
4/10/2026

SEAL
4/10/2026

REGISTERED PROFESSIONAL ENGINEER
4/10/2026

4/10/2026

HYDRAULICS
ENGINEER


DESIGNED BY
4/10/2026

SEAL
4/10/2026

REGISTERED PROFESSIONAL ENGINEER
4/10/2026

4/10/2026

NC LIC. NO. C-3881

**AMERICAN**
Engineering

1525 N. Community House Road | Suite 325
Charlotte, NC 28277 | 704.375.2438

DOCUMENT NOT CONSIDERED FINAL
UNLESS ALL SIGNATURES COMPLETED

REVISIONS