



STATE OF NORTH CAROLINA

DIVISION OF HIGHWAYS

TRANSPORTATION MANAGEMENT PLAN

CAMDEN COUNTY

TYPE OF WORK: *WIDENING, GRADING, PAVING. DRAINAGE.*  
*SIGNING AND SIGNALS*

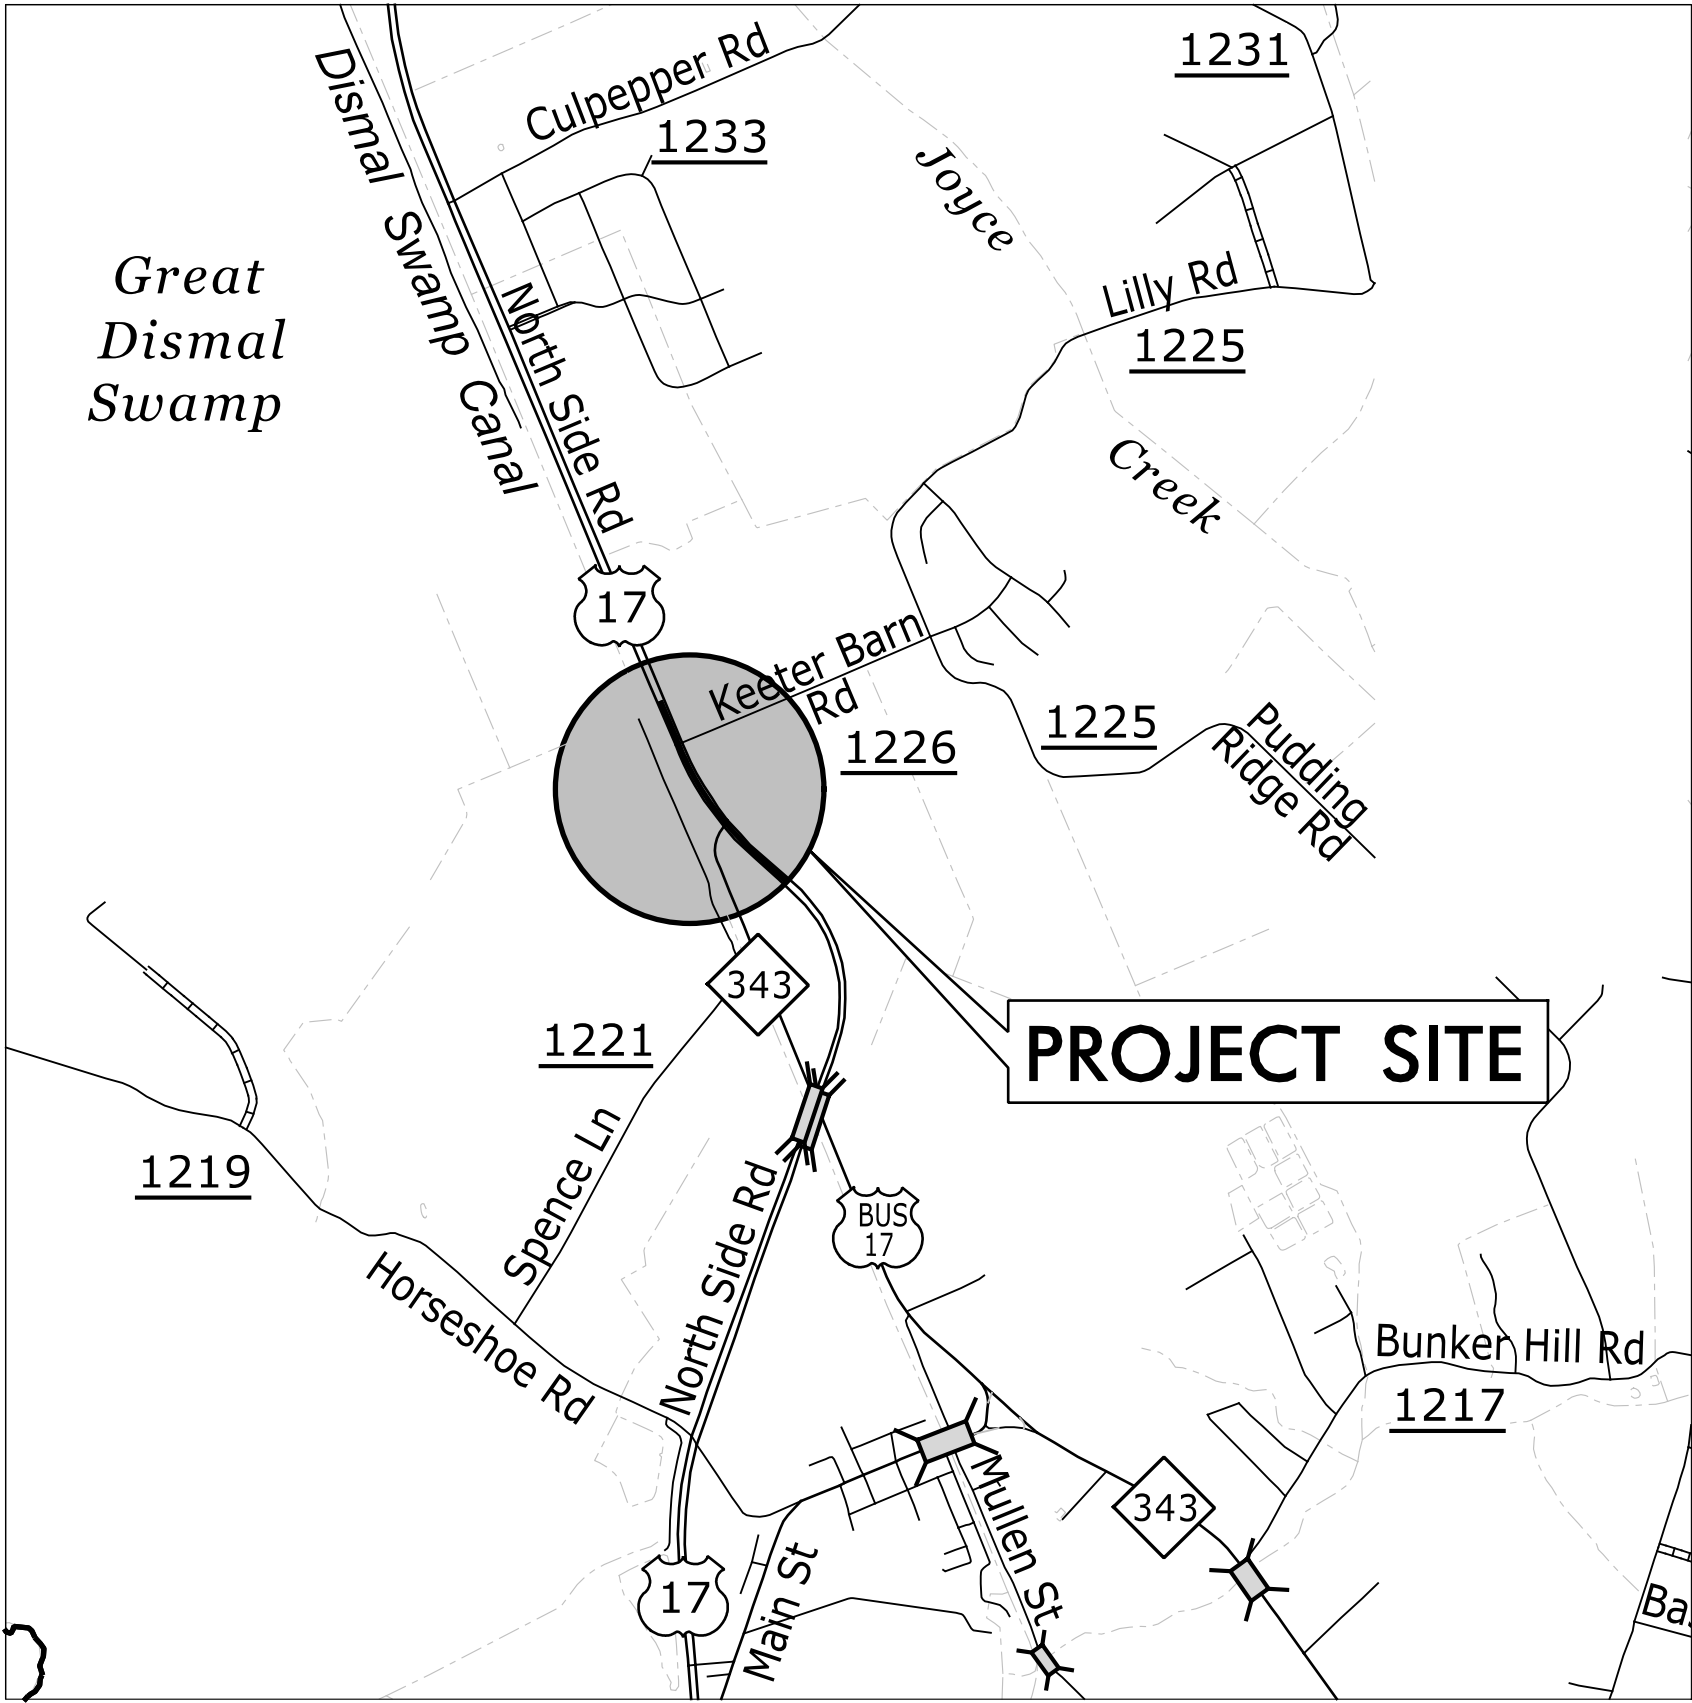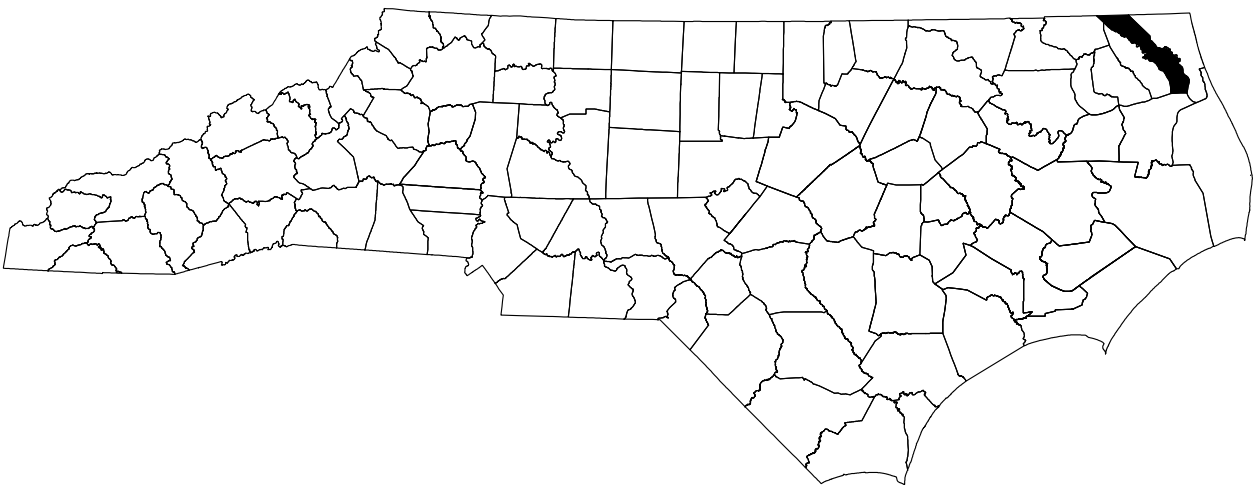

VICINITY MAP (NTS)




PLANS PREPARED BY:

ALLISON C. JOHNSON, P.E.  
TRAFFIC CONTROL PROJECT ENGINEER

KRISTOPHER B. ROBERTS, P.E.  
TRAFFIC CONTROL PROJECT  
DESIGN ENGINEER

NCDOT CONTACT:

JUSTIN R SMITH, P.E.  
NCDOT CONTACT

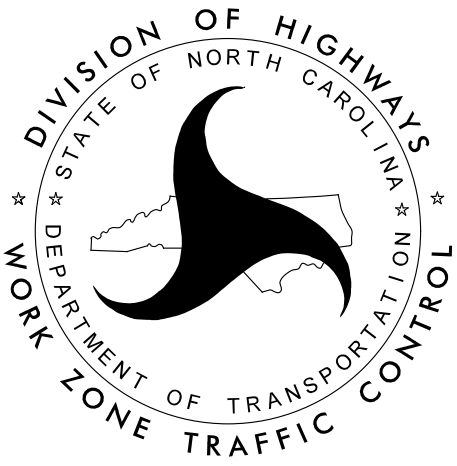

DOCUMENT NOT CONSIDERED FINAL  
UNLESS ALL SIGNATURES COMPLETED

APPROVED: *Allison C. Johnson*  
DATE: 2/12/2026

SEAL

Seal of Allison C. Johnson, Professional Engineer, State of North Carolina, License No. 15424.

TIP PROJECT: HS-2401A

SHEET NO.  
TMP-1