
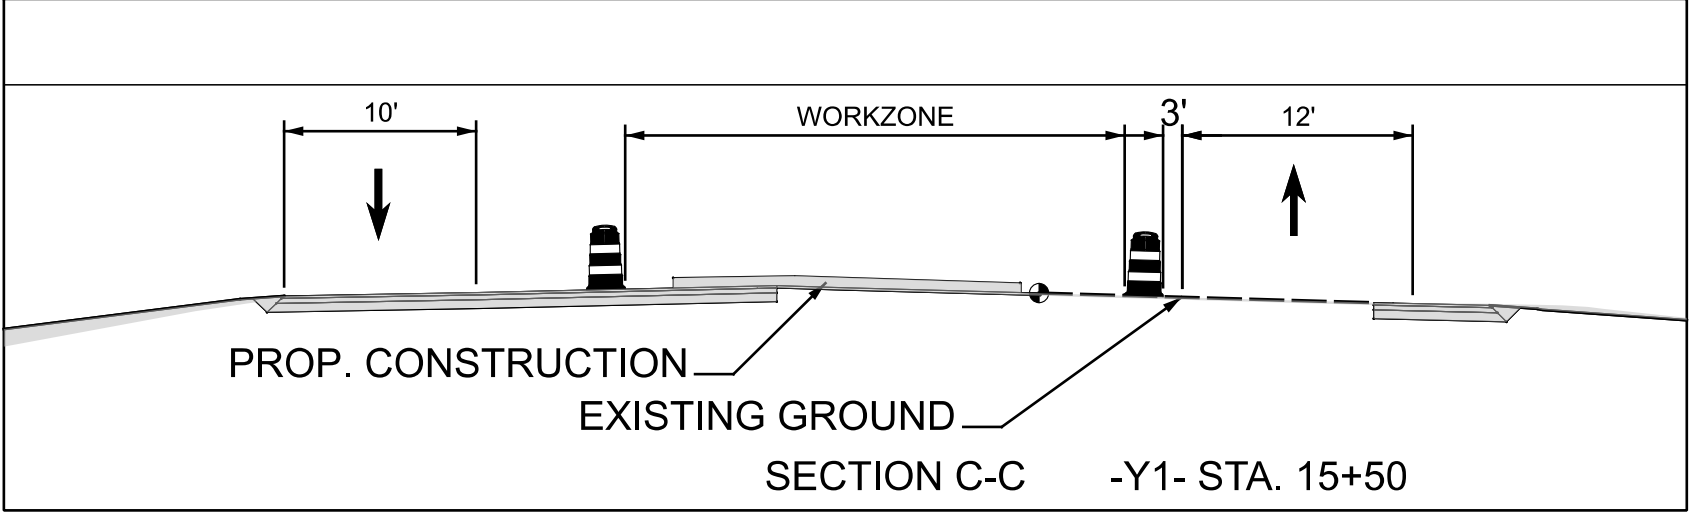
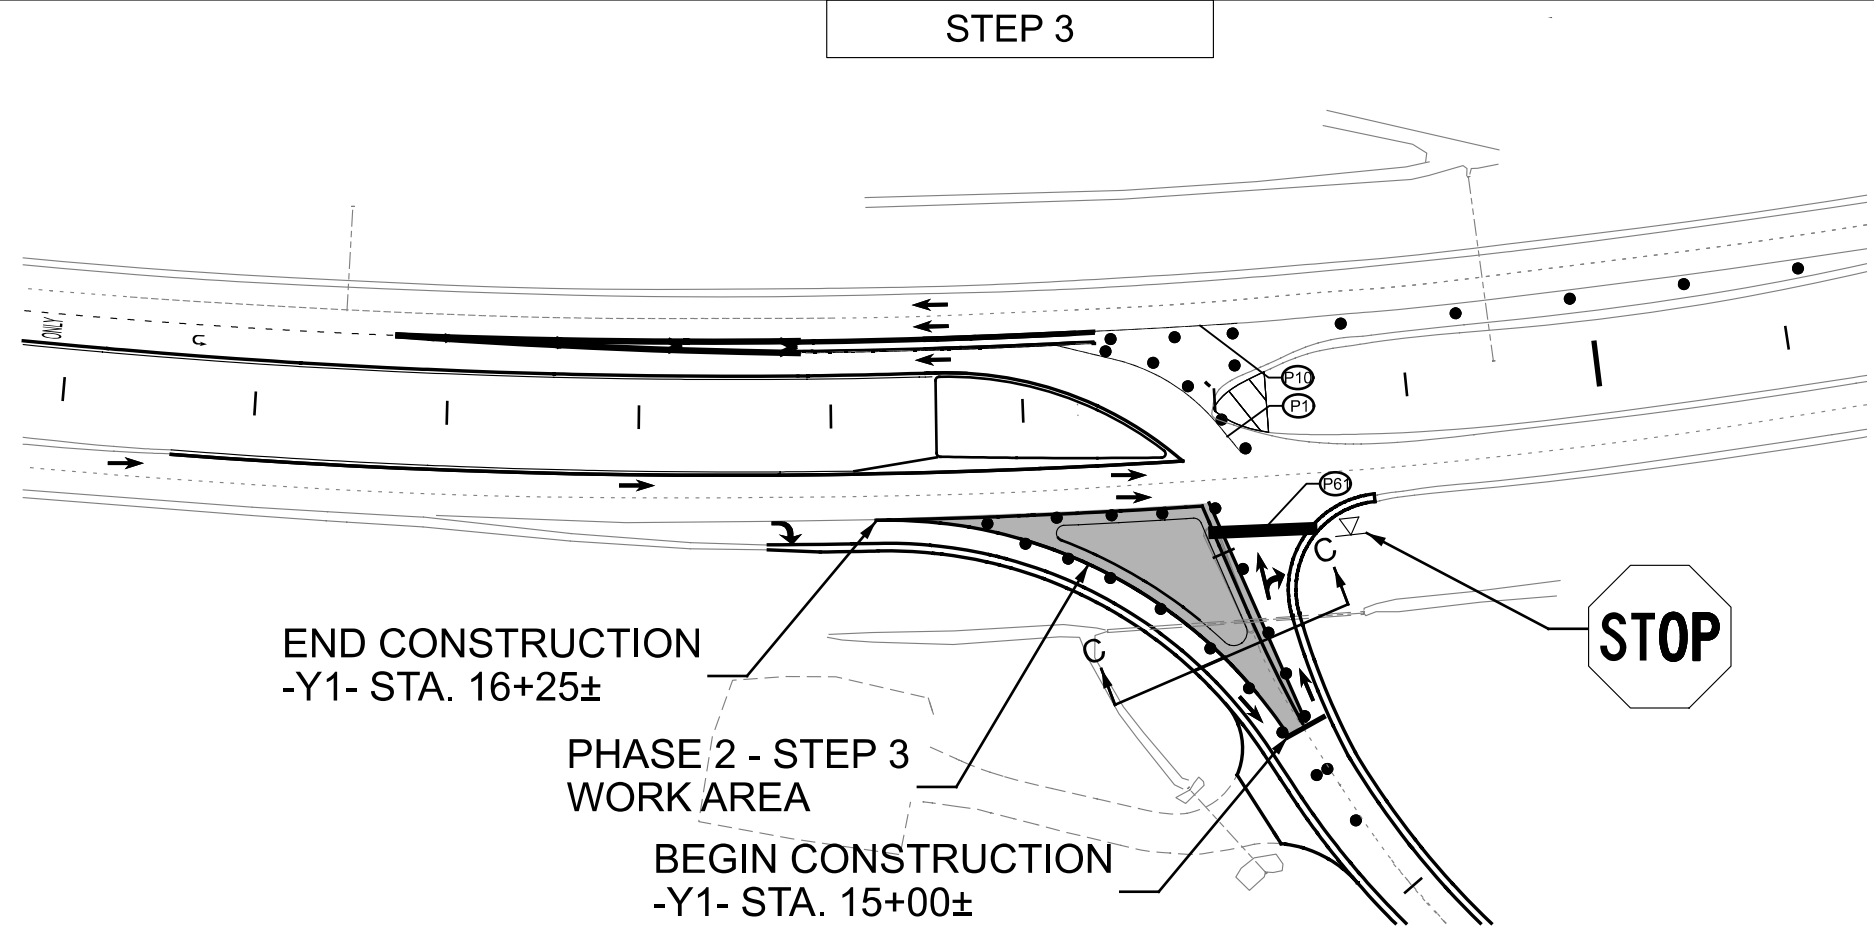
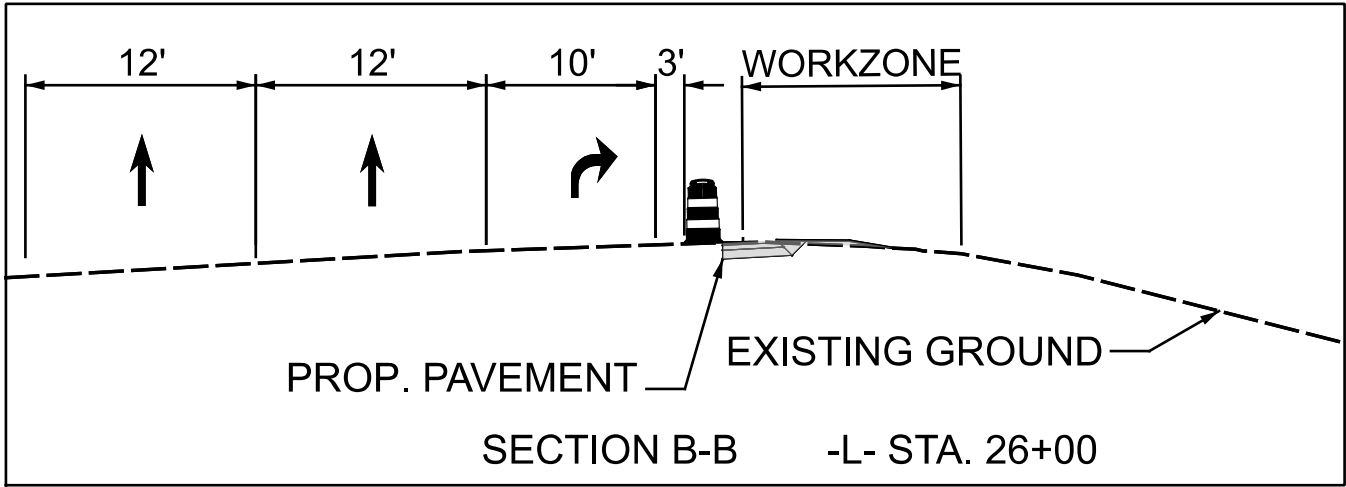
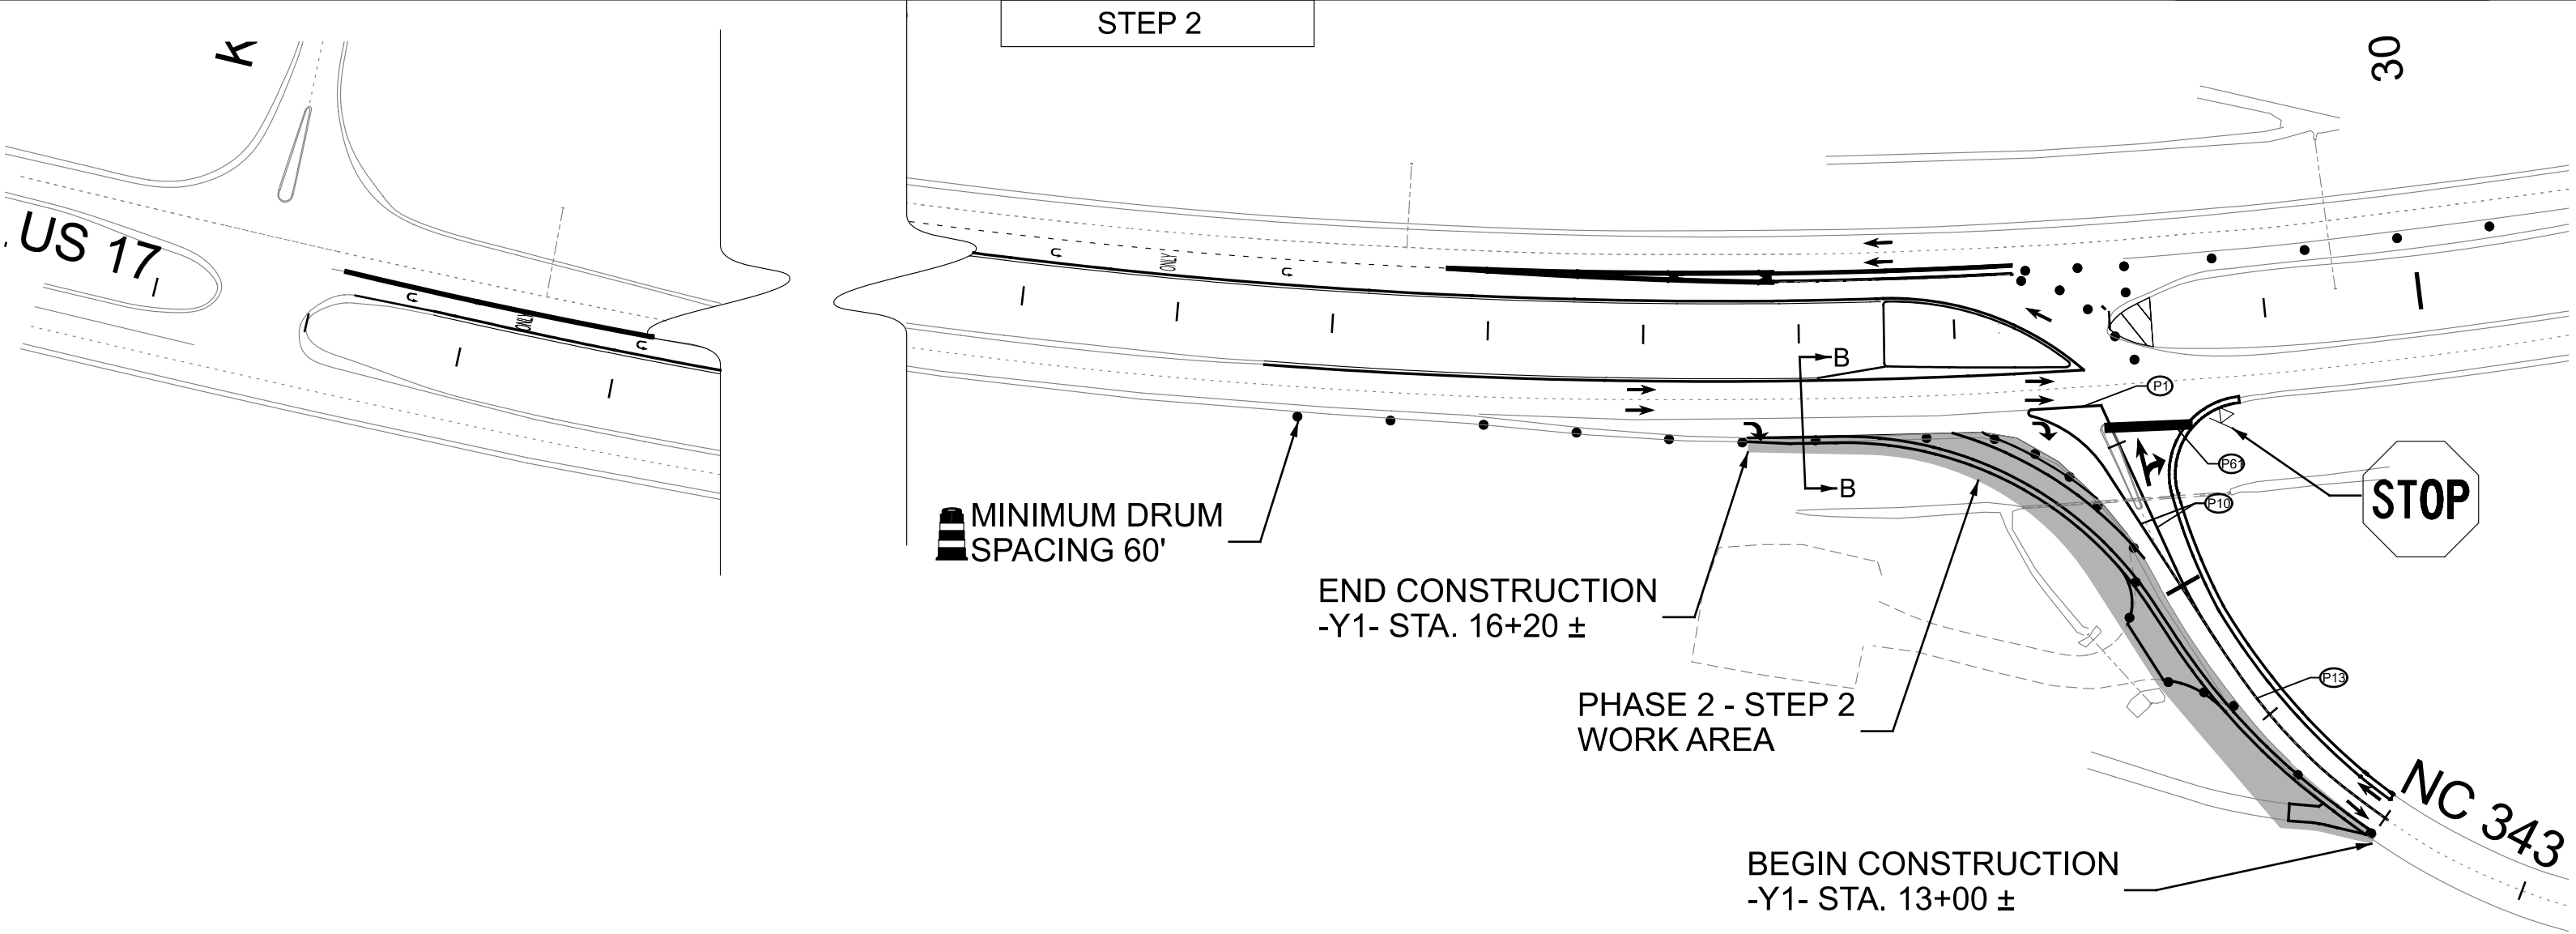
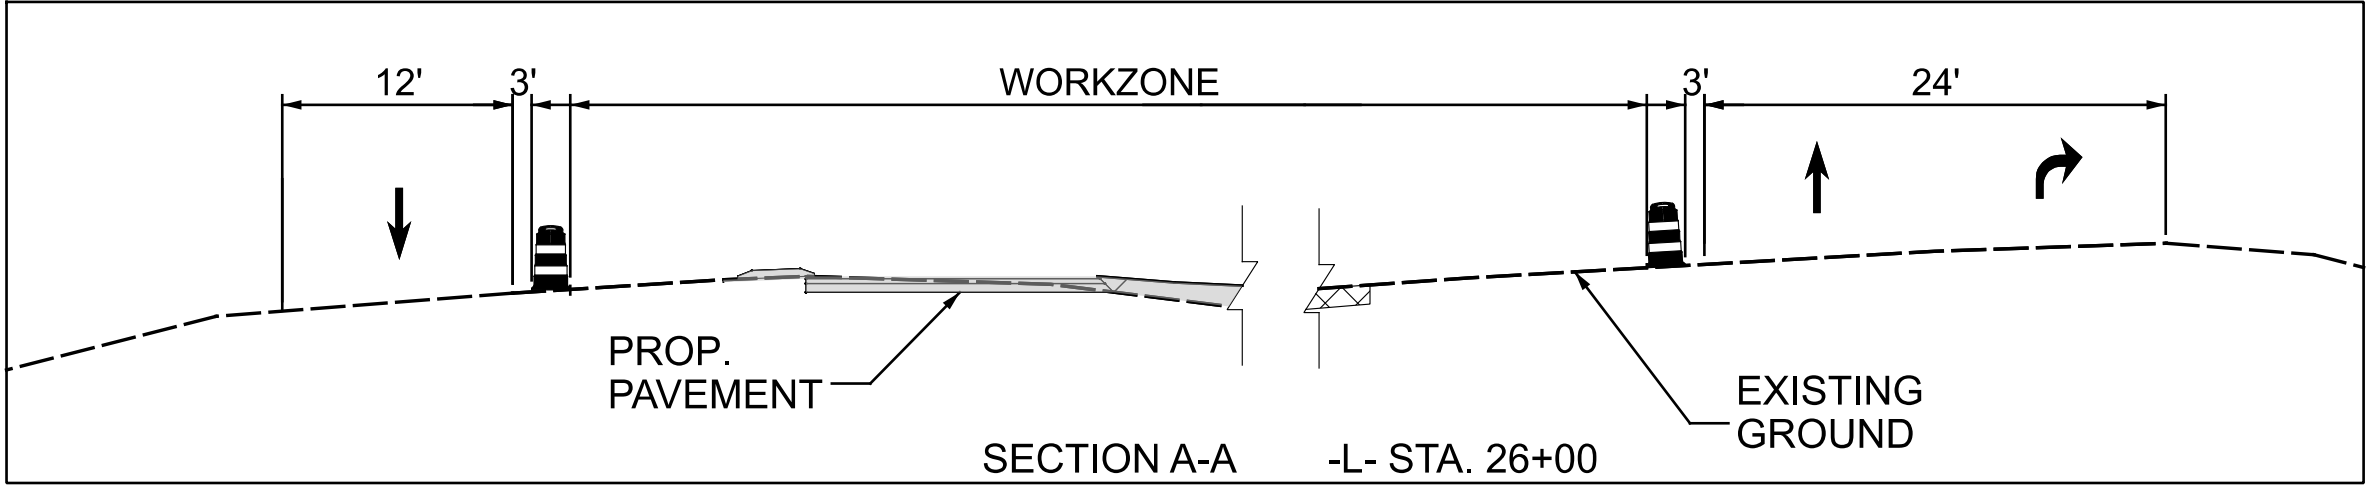


PROJ. REFERENCE NO.	SHEET NO.
HS-2401A	TMP - 5

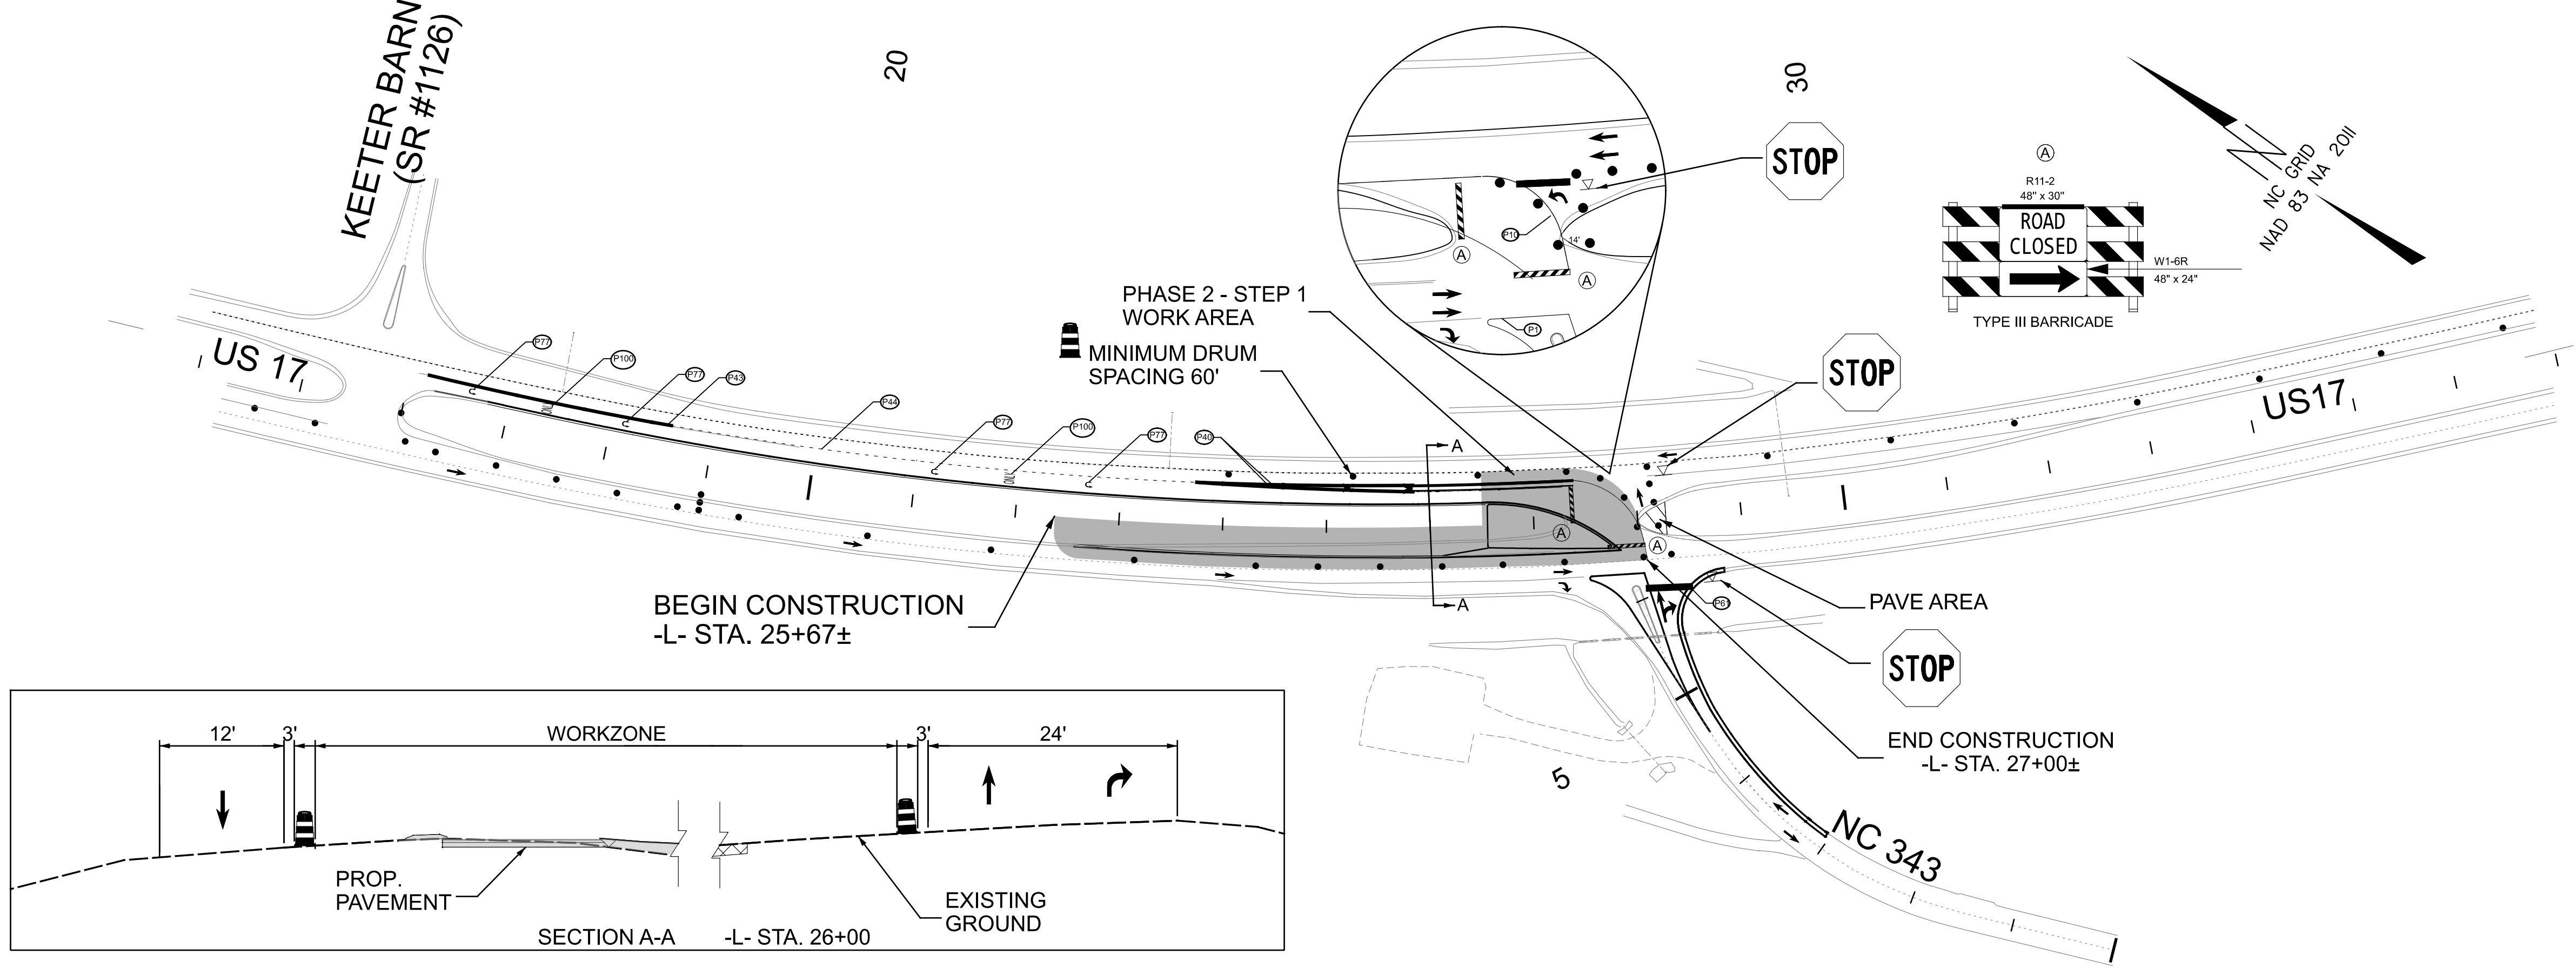

DocuSigned by:
Allison C. Johnson
FD81A672C45F4DB...

APPROVED: _____

DATE: 2/12/2026

SEAL

**DOCUMENT NOT CONSIDERED FINAL
UNLESS ALL SIGNATURES COMPLETED**



TRAFFIC MANAGEMENT PLAN
PHASE 2