

↑ Elizabeth City
South Mills →

D1-2

TWO U-CHANNEL POSTS PER INSTALLATION

 South Mills

D1-1

TWO U-CHANNEL POSTS PER INSTALLATION

BACKG COLOR:		Green	
COPY COLOR:		White	
SYMBOL	X	Y	W
AS_TYPE D	8.8	25.3	8
AR_TYPE D	71.5	6.5	8
MAT'L: 0.125" (3.2 mm) ALUMINUM			

MAT'L: 0.125" (3.2 mm) ALUMINUM

NO. Z BARS:

LENGTH:


USE NOTES: 1, 2

1. Legend and border shall be direct applied Grade C reflective sheeting
2. Background shall be GRADE C reflective sheeting.

DESIGN BY: KBR
PROJECT ID:

DIV:

DATE:

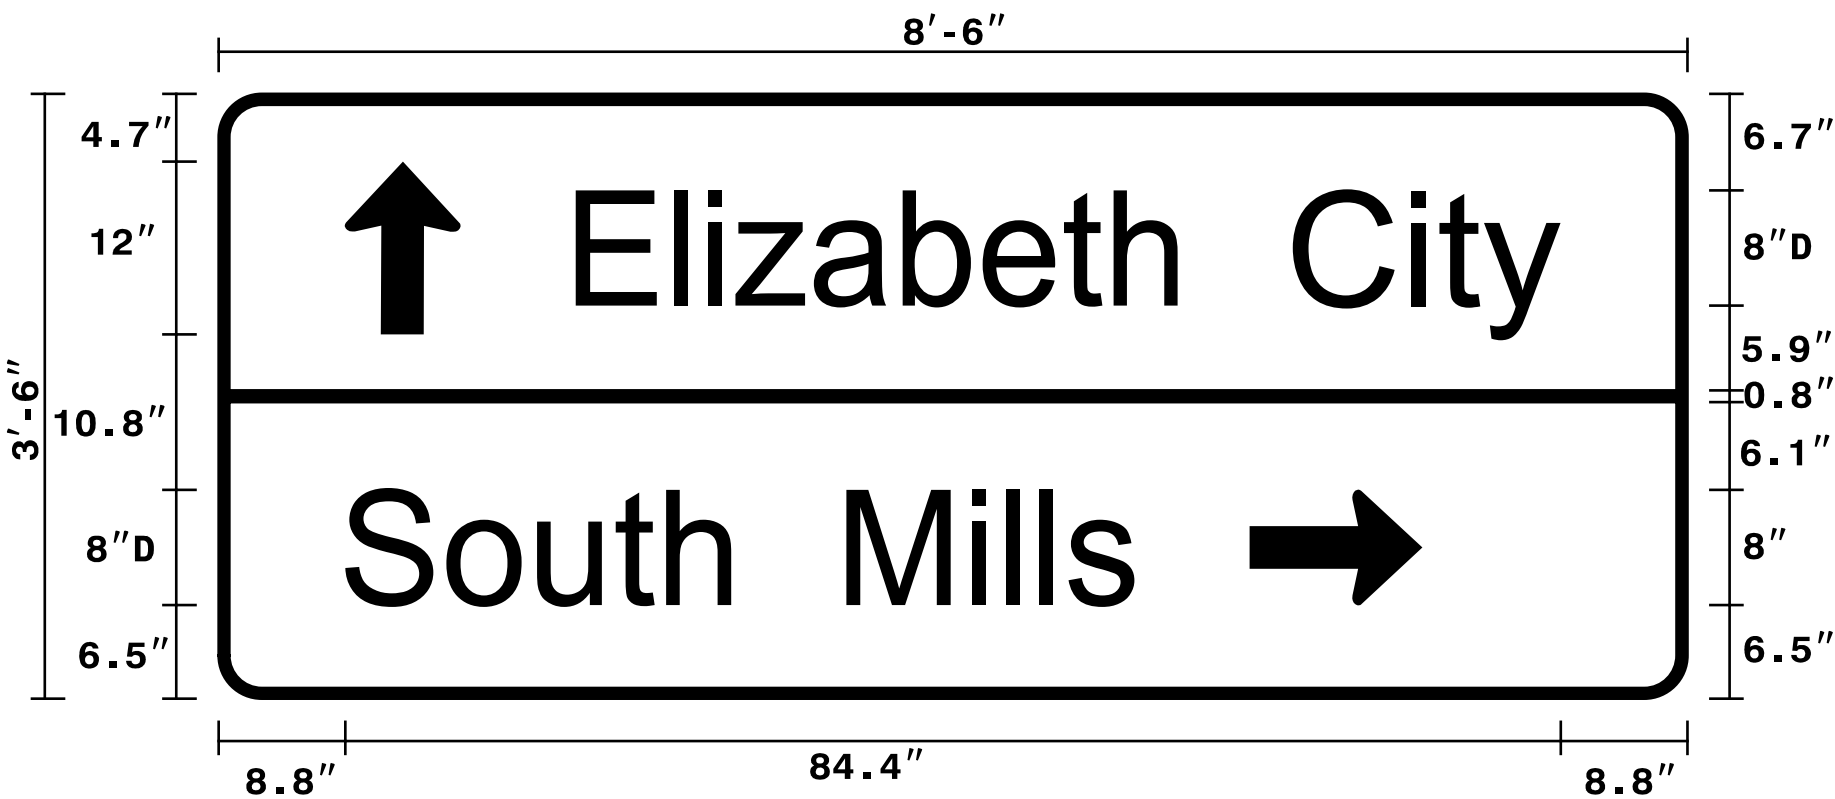

BORDER
R=3.00"
TH=0.75'

Spacing Factor is 1 unless specified otherwise

LETTER POSITIONS

[illegible]

FILE NAME:

NORTH CAROLINA D.O.T. SIGN DETAIL

[illegible]

NO. Z BARS: MAT'L: 0.125" (3.2 mm) ALUMINUM
LENGTH:


USE NOTES: 1, 2

1. Legend and border shall be direct applied Grade C reflective sheeting
2. Background shall be GRADE C reflective sheeting.

DESIGN BY: KBR
PROJECT ID:

DIV:

DATE:

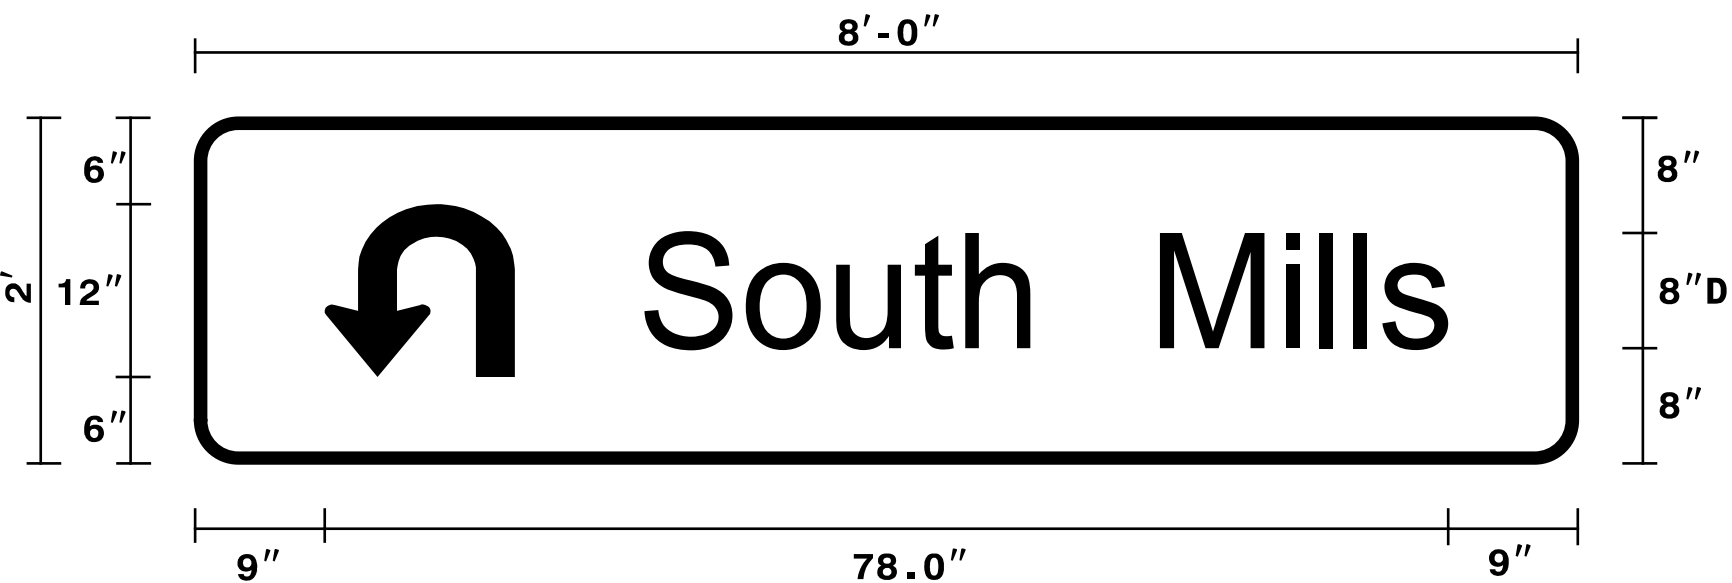

BORDER
R=3.00"
TH=0.75

Spacing Factor is 1 unless specified otherwise

LETTER POSITIONS

[illegible]

FILE NAME:

NORTH CAROLINA D.O.T. SIGN DETAIL

TIP NO.

HS-2401A

SHEET NO.

SIGN-2

DocuSigned by

FD81A672C45F4D6...

DATE: 2/12/2026

SEAL



**DOCUMENT NOT CONSIDERED FINAL
UNLESS ALL SIGNATURES COMPLETED**

TYPE "D" SIGNS