


09/08/2019

TIP PROJECT: BP1-R018

CONTRACT: DA00680

See Sheet 1A For Index of Sheets
See Sheet 1B For Conventional Symbols

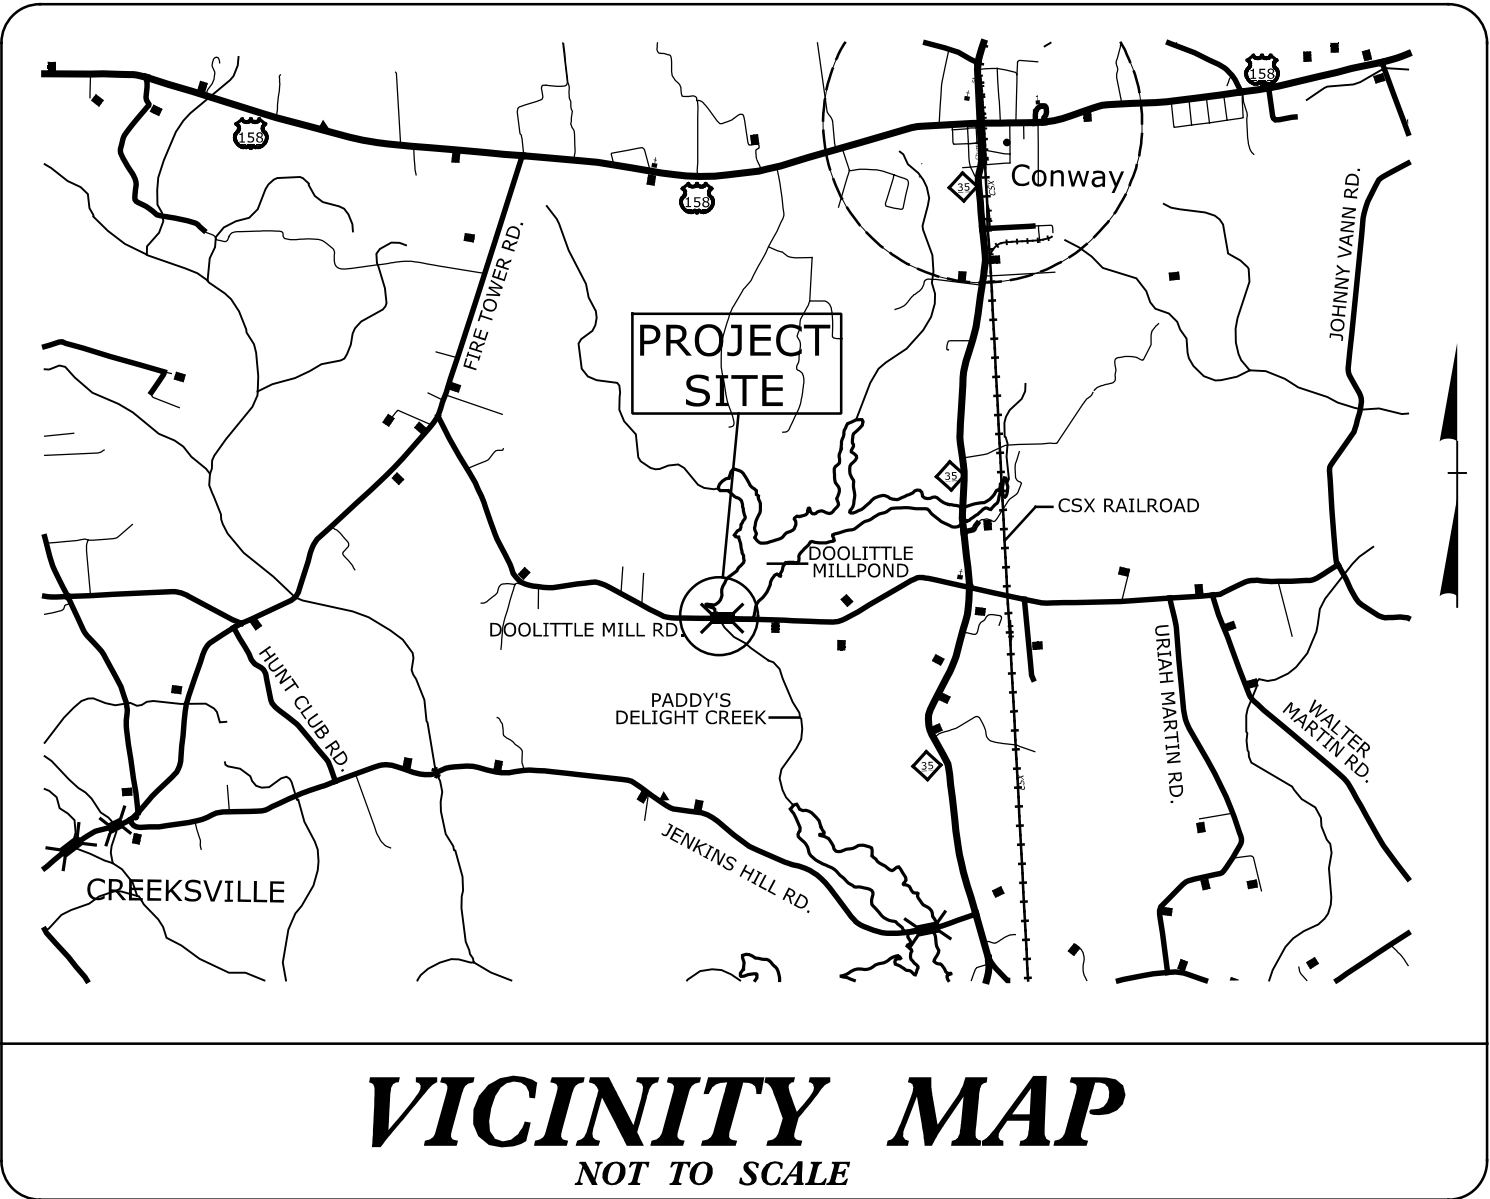


STATE OF NORTH CAROLINA
DIVISION OF HIGHWAYS

NORTHAMPTON


**LOCATION: BRIDGE NO. 650017 OVER PADDYS DELIGHT CREEK
ON DOOLITTLE MILL ROAD (SR 1508)**

TYPE OF WORK: GRADING, DRAINAGE, PAVING AND STRUCTURE

STATE	STATE PROJECT REFERENCE NO.	SHEET NO.	TOTAL SHEETS
N.C.	BP1-R018	1	
STATE PROJ. NO.	P.A. PROJ. NO.	DESCRIPTION	
BP1.R018.1	STATE FUNDED	PE	
BP1.R018.2	STATE FUNDED	RW	
BP1.R018.3	STATE FUNDED	CONSTRUCTION	

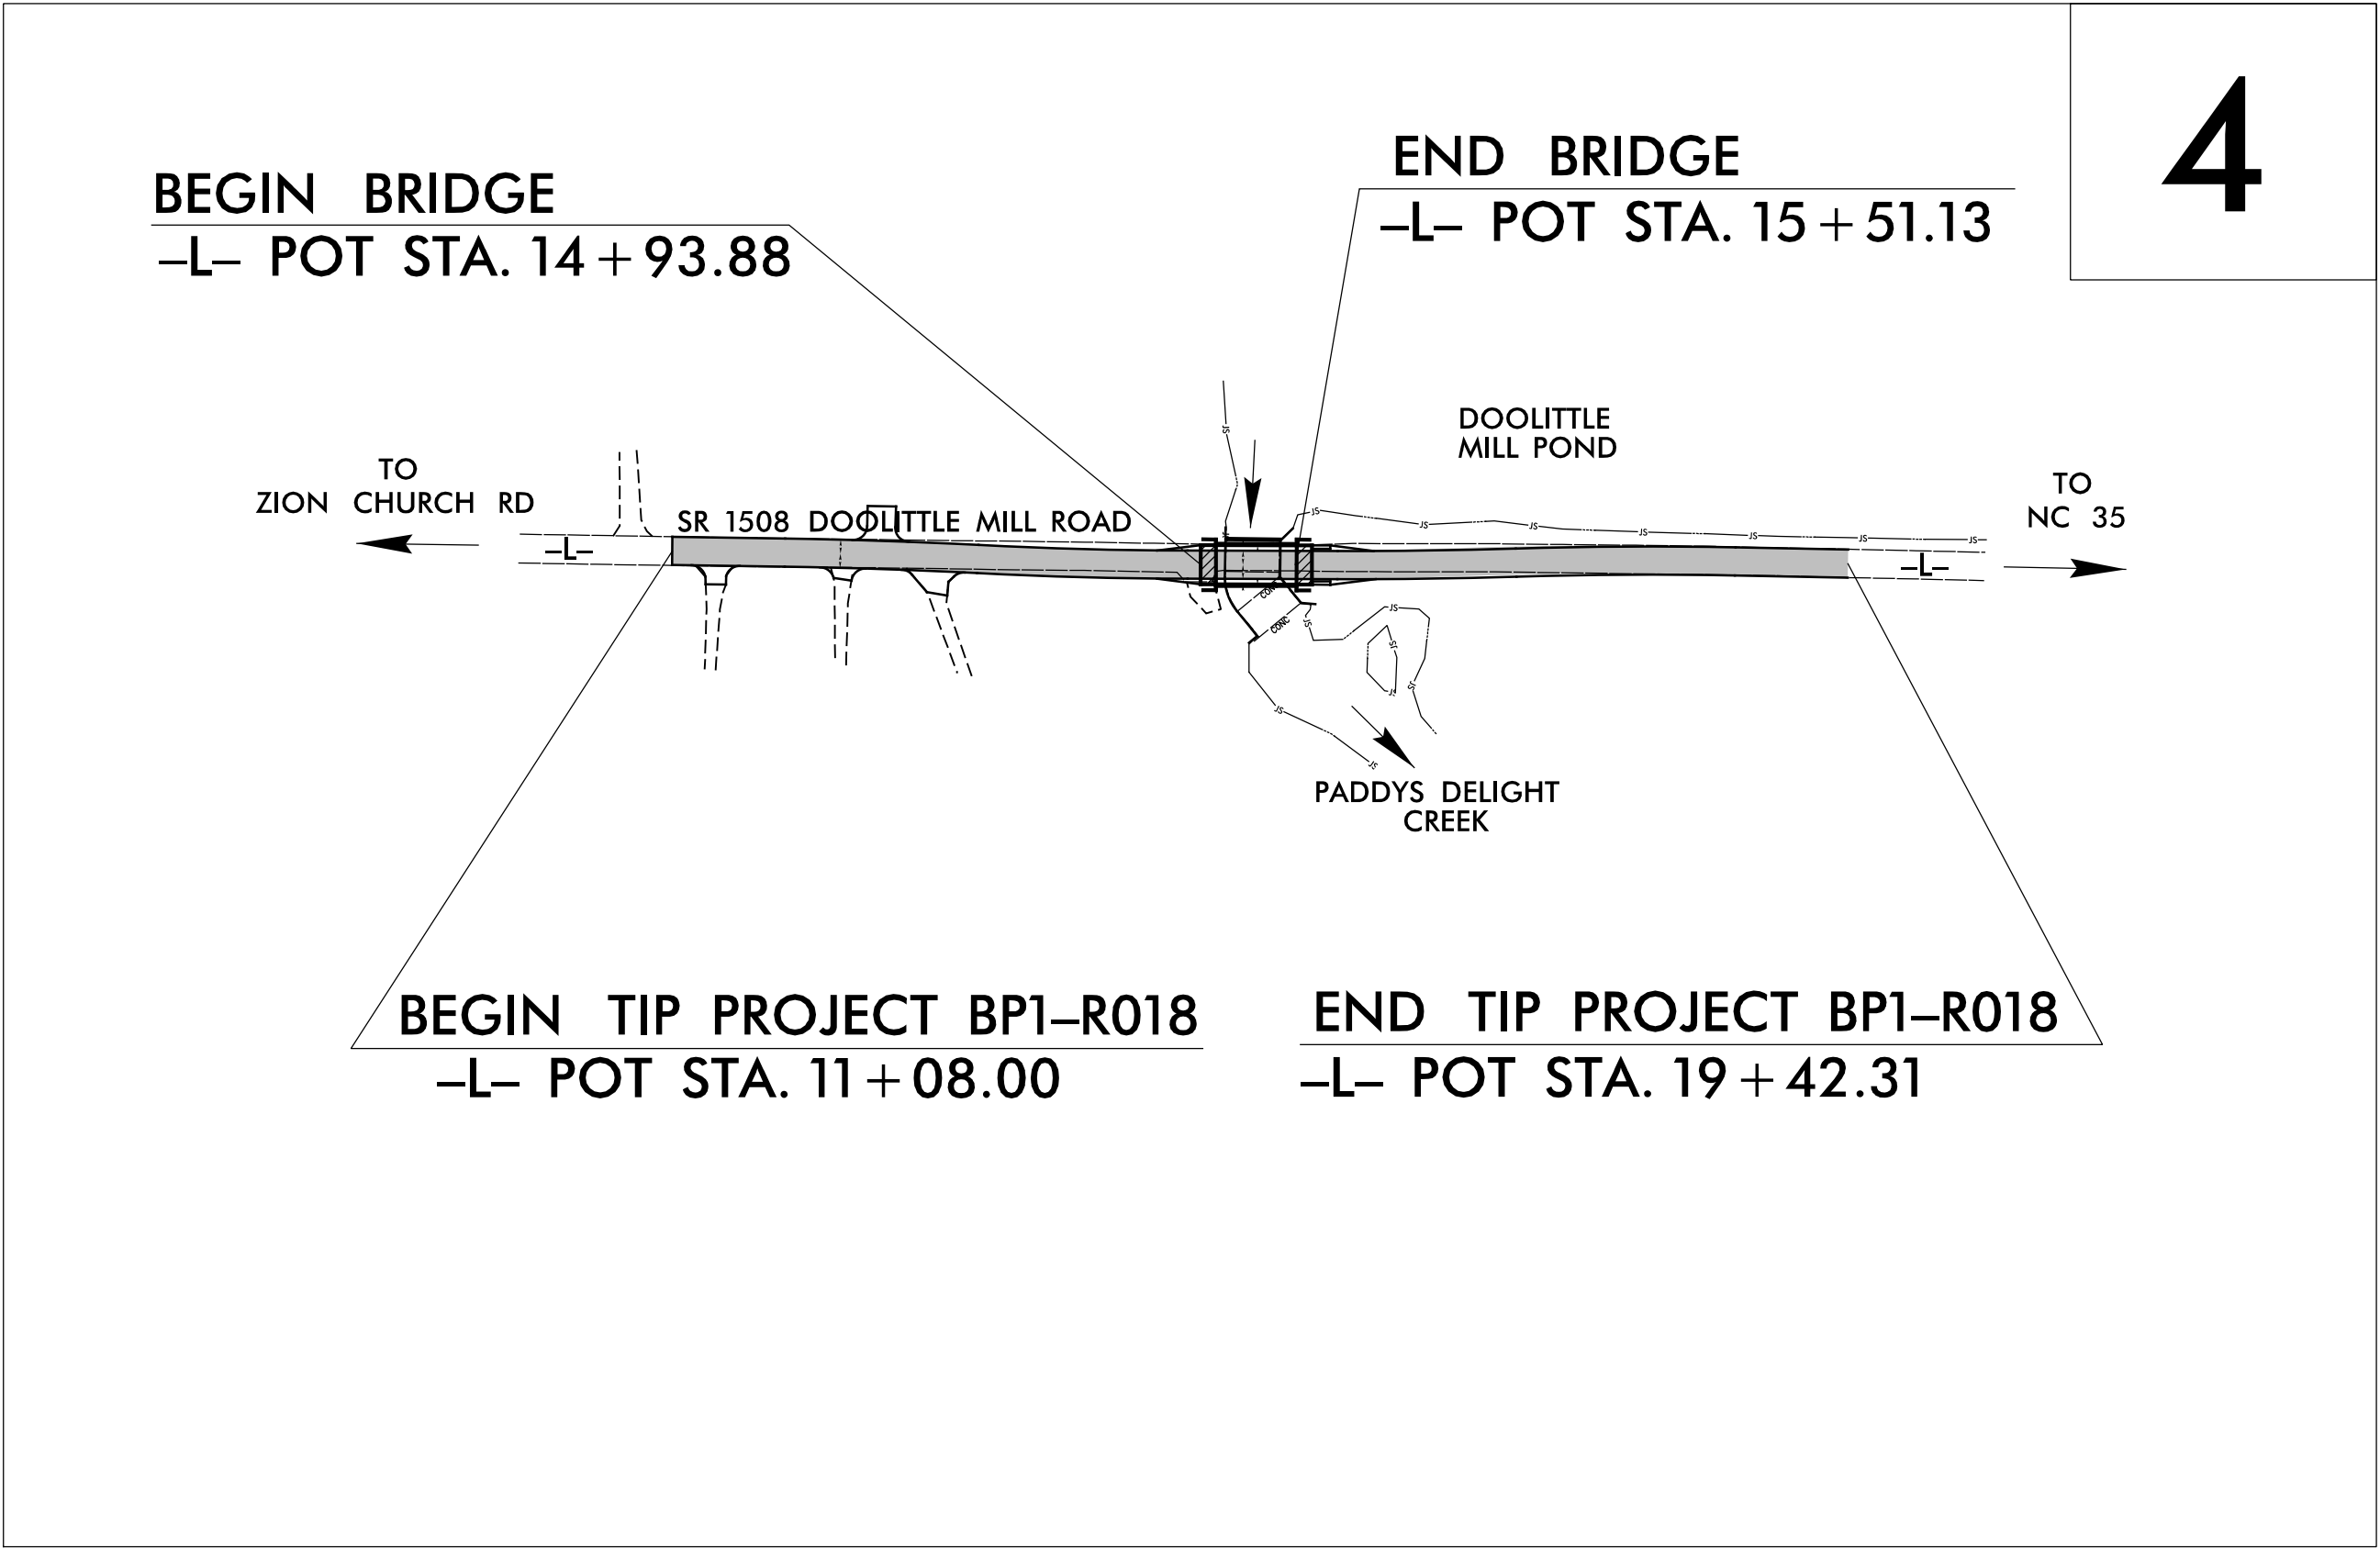

4

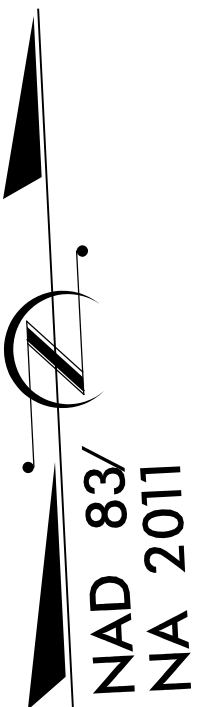

DOCUMENT NOT CONSIDERED FINAL
UNLESS ALL SIGNATURES COMPLETED

GRAPHIC SCALES



DESIGN DATA

AADT 2022 = 500
ADT 2022 = N/A
K = N/A %
D = N/A %
T = N/A % *
V = 50 MPH

FUNC CLASS = LOCAL
SUBREGIONAL TIER
DESIGN GUIDELINES

PROJECT LENGTH

LENGTH ROADWAY TIP PROJECT BP1-R018 = 0.147 MI.
LENGTH STRUCTURE TIP PROJECT BP1-R018 = 0.011 MI.
TOTAL LENGTH OF TIP PROJECT BP1-R018 = 0.158 MI.

Prepared for the North Carolina Department of Transportation
In the Office of:



940 Main Campus Drive, Suite 500
Raleigh, NC 27606
NC License No. C-3705

2024 STANDARD SPECIFICATIONS

RIGHT OF WAY DATE:

AUGUST 28, 2025

LETTING DATE:

MAY 20, 2026


NCDOT CONTACT

TIM GOINS, PE
PROJECT ENGINEER

MARK HUSSEY
PROJECT DESIGN ENGINEER

RYAN L. SHOOK
PROJECT ENGINEER-ROADWAY DESIGN


HYDRAULICS ENGINEER 3/25/2026

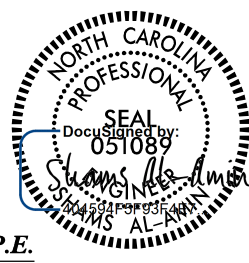

SIGNATURE:

ROADWAY DESIGN
ENGINEER

3/25/2026

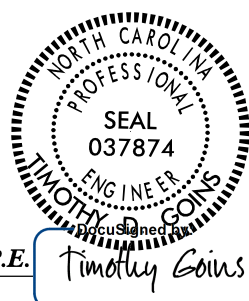

SIGNATURE:

Timothy Goins
P.E.

