



TIP NO.	SHEET NO.
BP1-R018	PMP-2
APPROVED: _____	
DATE: _____	
SEAL	
	
DOCUMENT NOT CONSIDERED FINAL UNLESS ALL SIGNATURES COMPLETED	

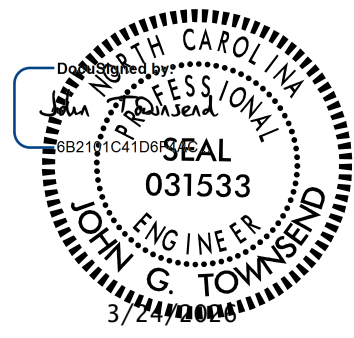

PAVEMENT MARKING SCHEDULE	
SYMBOL	DESCRIPTION
THERMOPLASTIC	
T1	WHITE EDGE LINE (4", 90 MIL)
T13	YELLOW DOUBLE CENTER (4", 90 MIL)

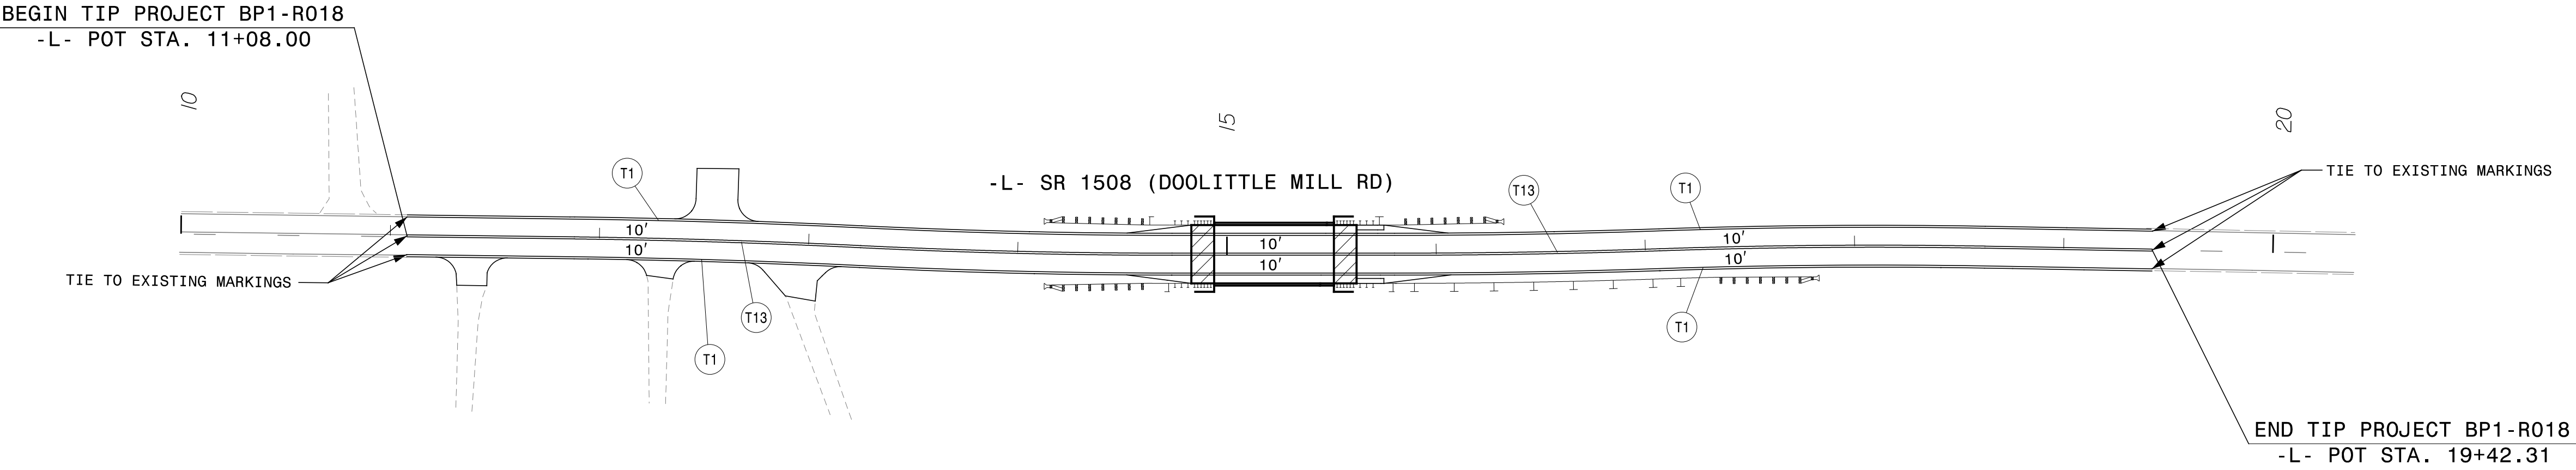

PAVEMENT MARKING DETAIL