
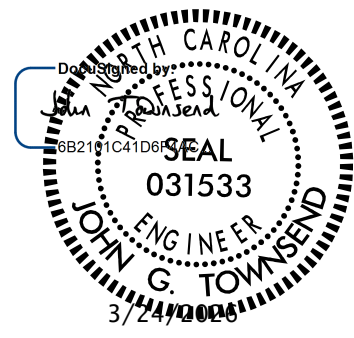


TIP NO.	SHEET NO.
BP1-R018	SIGN-2
APPROVED: _____	
DATE: _____	
SEAL	
	
DOCUMENT NOT CONSIDERED FINAL UNLESS ALL SIGNATURES COMPLETED	

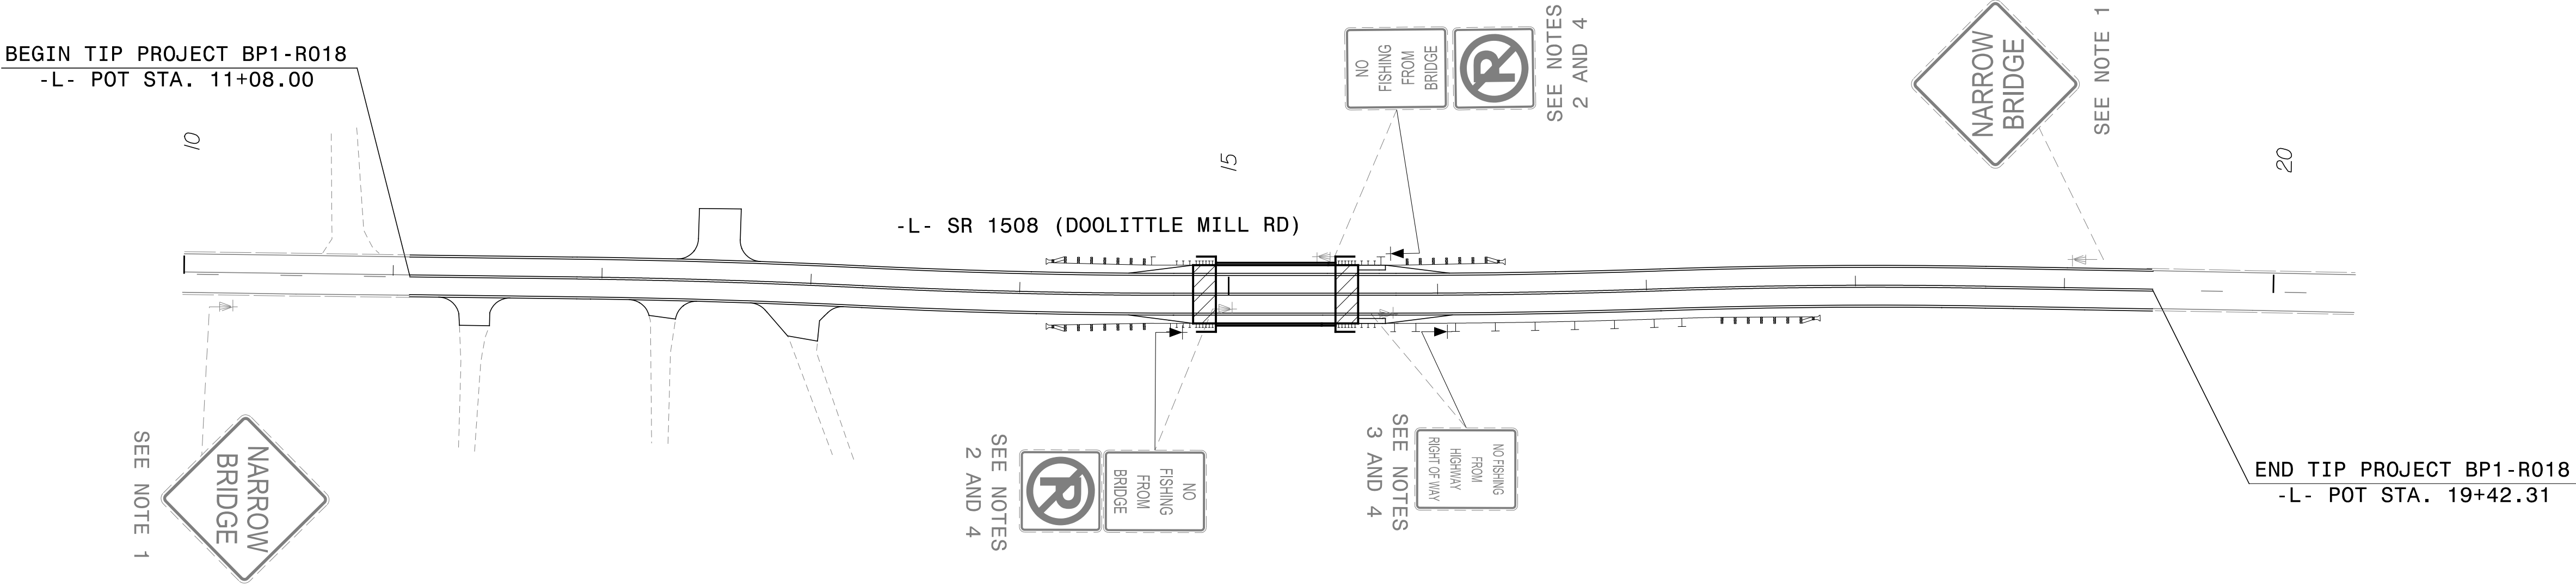

- PROJECT NOTES
1. DISPOSAL OF SIGN SYSTEM, WOOD
  2. DISPOSAL OF SUPPORT, U-CHANNEL
  3. DISPOSAL OF SUPPORT, WOOD
  4. RELOCATE SIGN, TYPE D

EXISTING AND PROPOSED SIGNS