


TIP PROJECT: BP1-R018

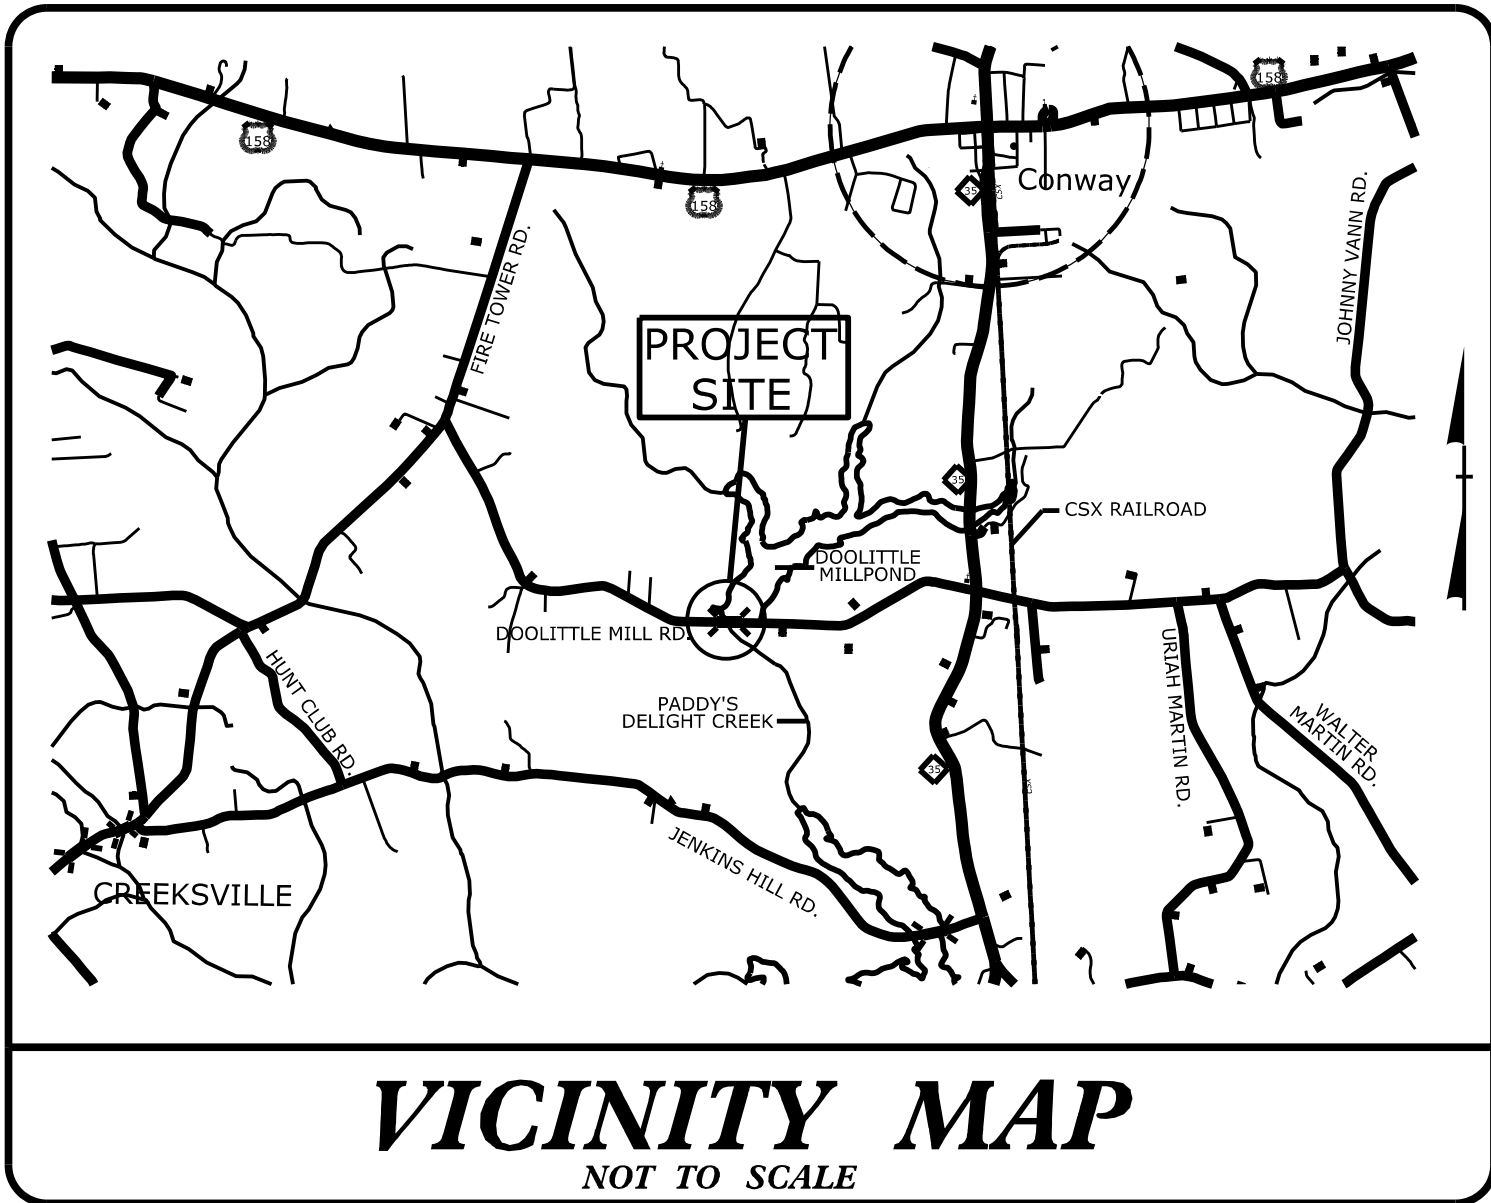



STATE OF NORTH CAROLINA  
DIVISION OF HIGHWAYS

UTILITIES BY OTHERS PLANS  
NORTHAMPTON COUNTY

LOCATION: BRIDGE NO. 650017 OVER PADDYS DELIGHT CREEK  
ON DOOLITTLE MILL ROAD (SR 1508)

TYPE OF WORK: BRIDGE REPLACEMENT

T.I.P. NO.	SHEET NO.
BP1-R018	UO-1
NOTE: ALL UTILITY WORK SHOWN ON THIS SHEET WILL BE DONE BY OTHERS. NO PAYMENT WILL BE MADE TO THE CONTRACTOR FOR UTILITY WORK SHOWN ON THIS SHEET.	

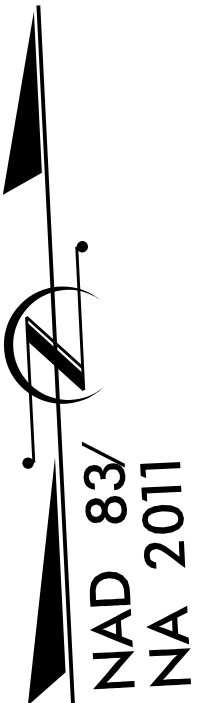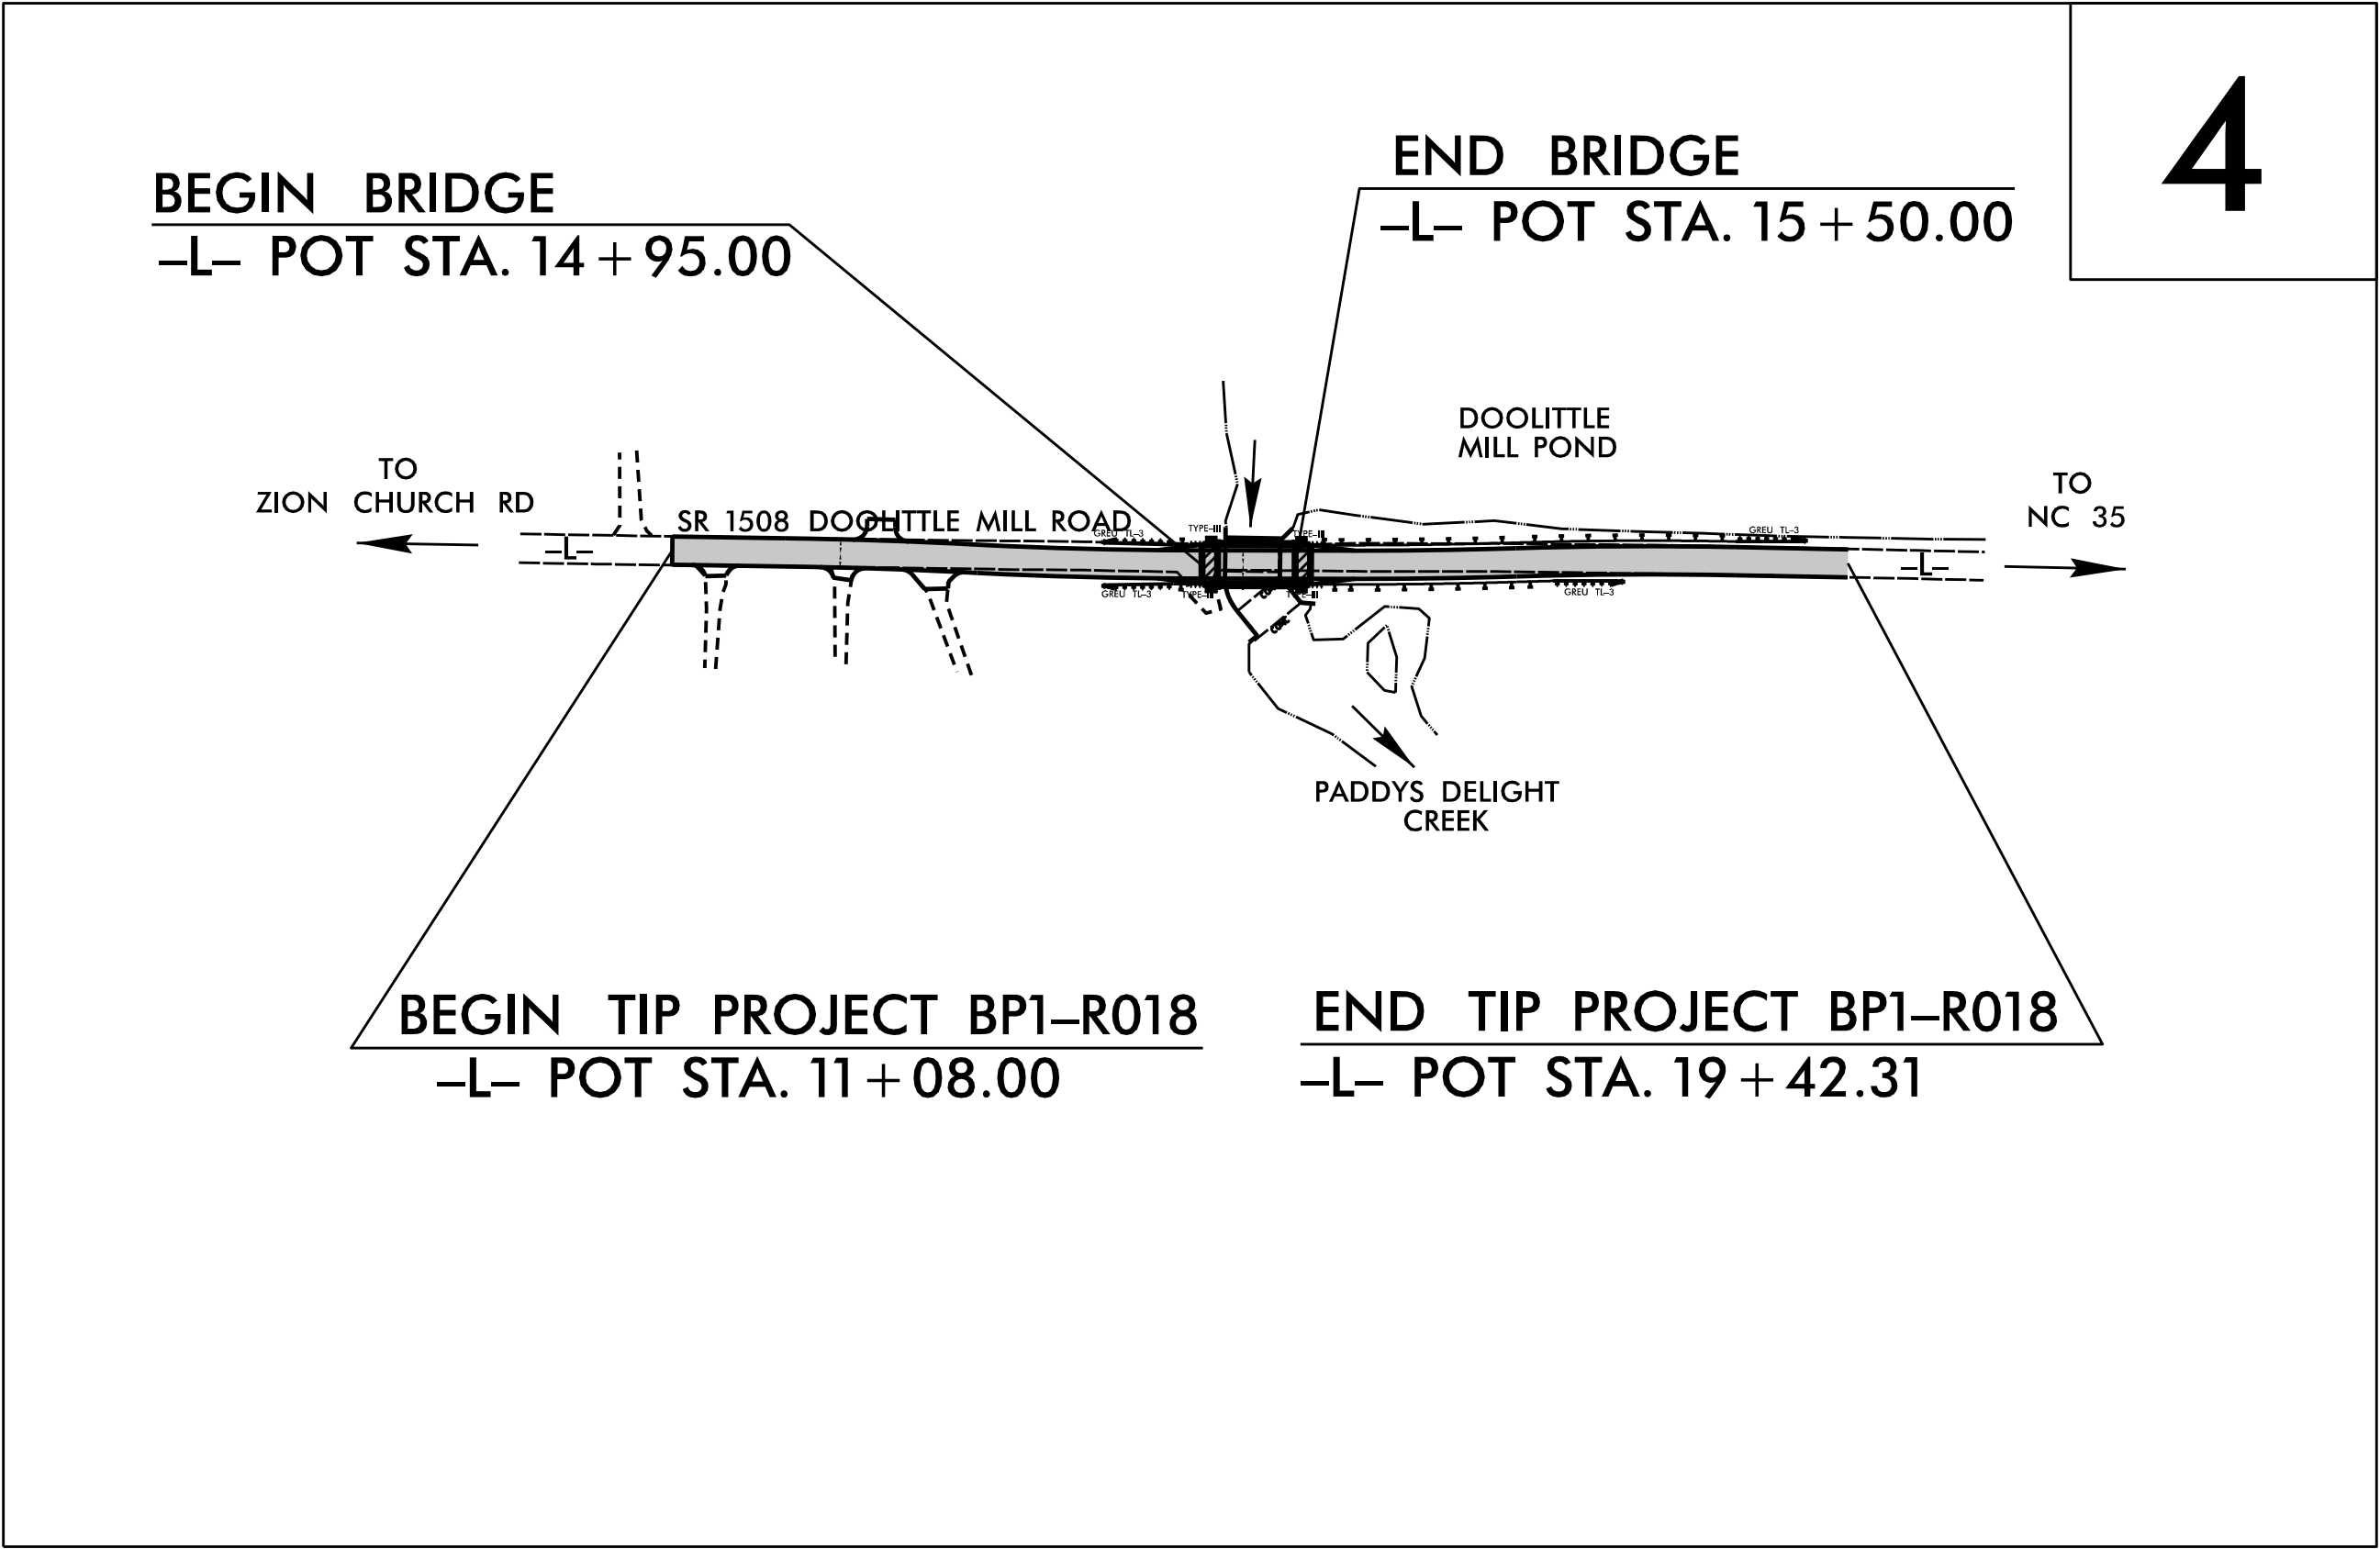

PRELIMINARY PLANS  
DO NOT USE FOR CONSTRUCTION

GRAPHIC SCALES



INDEX OF SHEETS

SHEET NO.:

UO-1

UO-2

DESCRIPTION:

TITLE SHEET

UBO PLAN SHEETS

UTILITY OWNERS WITH CONFLICTS


(A) TELECOM -BRIGHTSPEED

PREPARED IN THE OFFICE OF:



2641 SUMNER BOULEVARD  
SUITE 116  
RALEIGH, NC 27616  
(919) 878-7466

Todd Butner	UTILITY PROJECT MANAGER
Bill Black	PROJECT UTILITY COORDINATOR
	PROJECT UTILITY XXXX

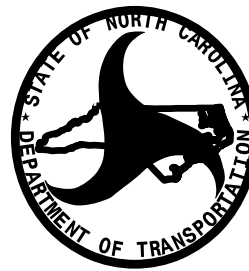

DIVISION OF HIGHWAYS  
UTILITIES UNIT  
1555 MAIL SERVICES CENTER  
RALEIGH, NC 27699-1555  
PHONE (919) 707-5690  
FAX (919) 250-4151

Tanga Sampson	UTILITIES REGIONAL ENGINEER
Ian Armstrong	UTILITIES ENGINEER
Bo Hemphill	UTILITIES AREA COORDINATOR
Daniel Merritt	UTILITIES COORDINATOR