


CONTRACT: _____ TIP PROJECT: BP1-R018

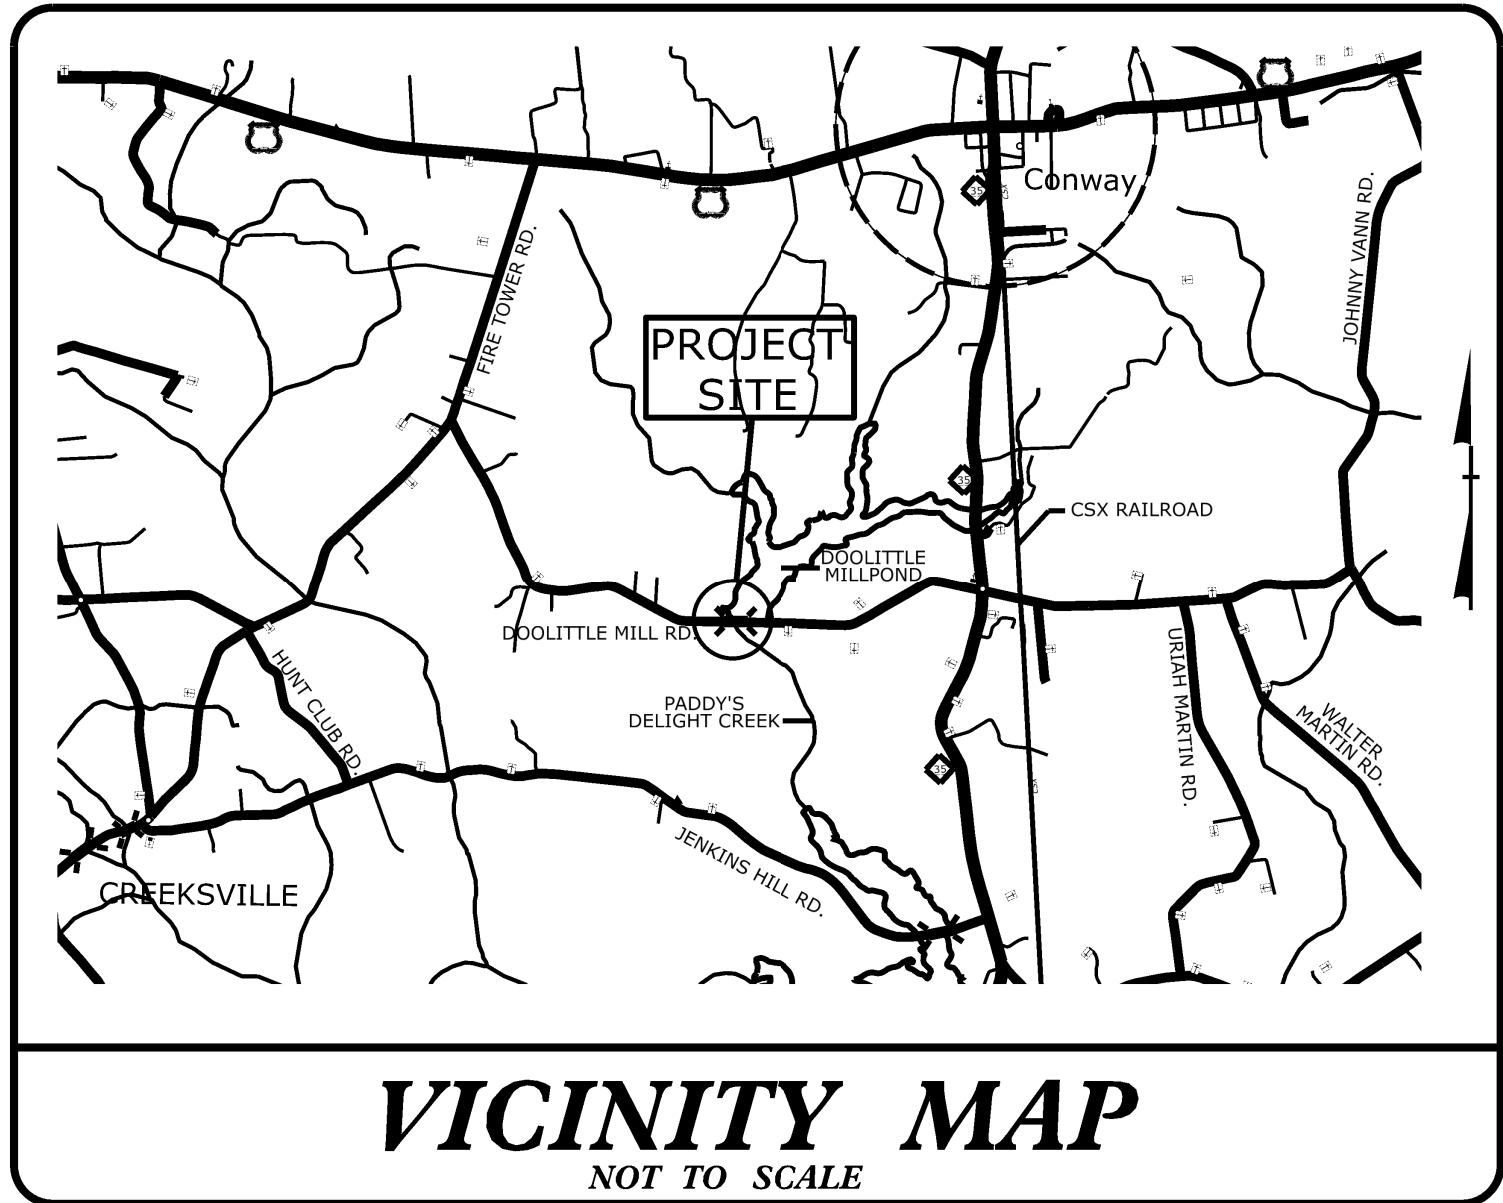



STATE OF NORTH CAROLINA
DIVISION OF HIGHWAYS

NORTHAMPTON

**LOCATION: BRIDGE NO. 650017 OVER PADDYS DELIGHT CREEK
ON DOOLITTLE MILL ROAD (SR 1508)**

TYPE OF WORK: GRADING, DRAINAGE, PAVING AND STRUCTURE

STATE	STATE PROJECT REFERENCE NO.	SHEET NO.	TOTAL SHEETS
N.C.	BP1-R018		
STATE PROJ. NO.	F.A. PROJ. NO.	DESCRIPTION	
BP1.R018.1	STATE FUNDED	PE	
BP1.R018.2	STATE FUNDED	R/W	
BP1.R018.3	STATE FUNDED	CONSTRUCTION	

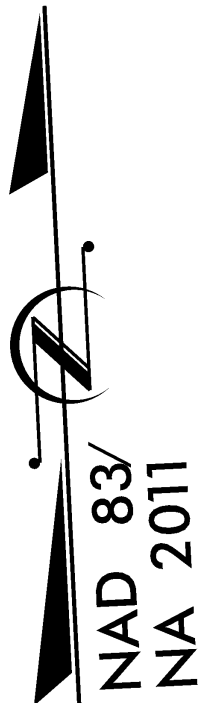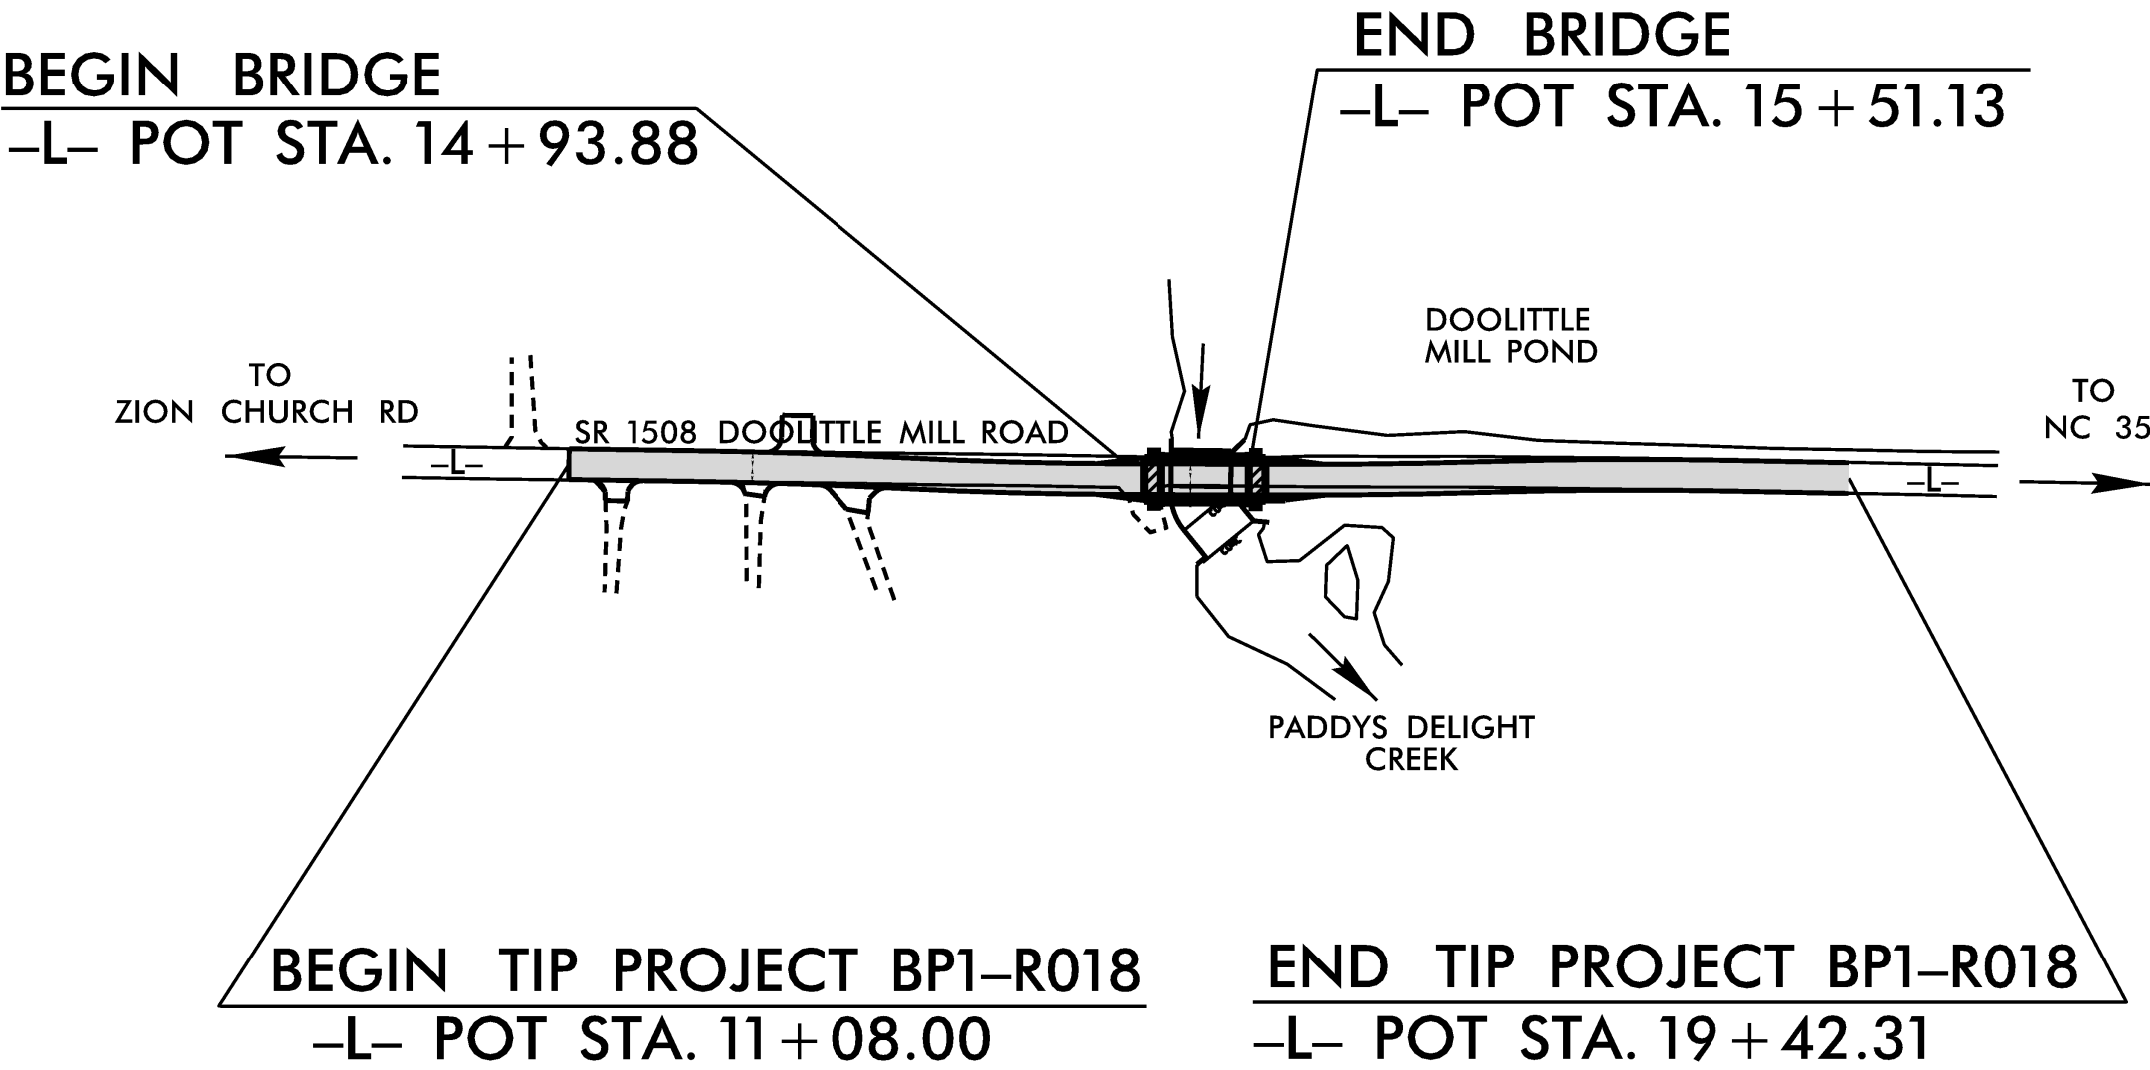

STRUCTURE

INCOMPLETE PLANS
DO NOT USE FOR R/W ACQUISITION
DOCUMENT NOT CONSIDERED FINAL
UNLESS ALL SIGNATURES COMPLETED

DESIGN DATA	
AADT 2022 =	500
ADT 2022 =	N/A
K =	N/A %
D =	N/A %
T =	N/A % *
V =	50 MPH

FUNC CLASS = LOCAL
SUBREGIONAL TIER
DESIGN GUIDELINES

PROJECT LENGTH	
LENGTH ROADWAY TIP PROJECT BP1-R018 =	0.147 MI.
LENGTH STRUCTURE TIP PROJECT BP1-R018 =	0.011 MI.
TOTAL LENGTH OF TIP PROJECT BP1-R018 =	0.158 MI.

Prepared for the North Carolina Department of Transportation
In the Office of:

940 Main Campus Drive, Suite 500
Raleigh, NC 27606
NC License No. C-3705

2024 STANDARD SPECIFICATIONS


RIGHT OF WAY DATE:
AUGUST 1, 2025

LETTING DATE:
APRIL 17, 2026

NCDOT CONTACT

ELIZABETH C. PHELPS, PE
PROJECT DESIGN ENGINEER

RYAN L. SHOOK
PROJECT ENGINEER-ROADWAY DESIGN

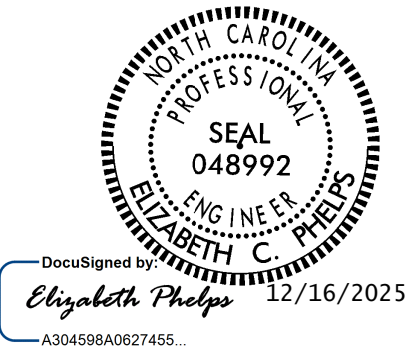

ELIZABETH C. PHELPS
SIGNATURE: _____ P.E.

