



8/26/21

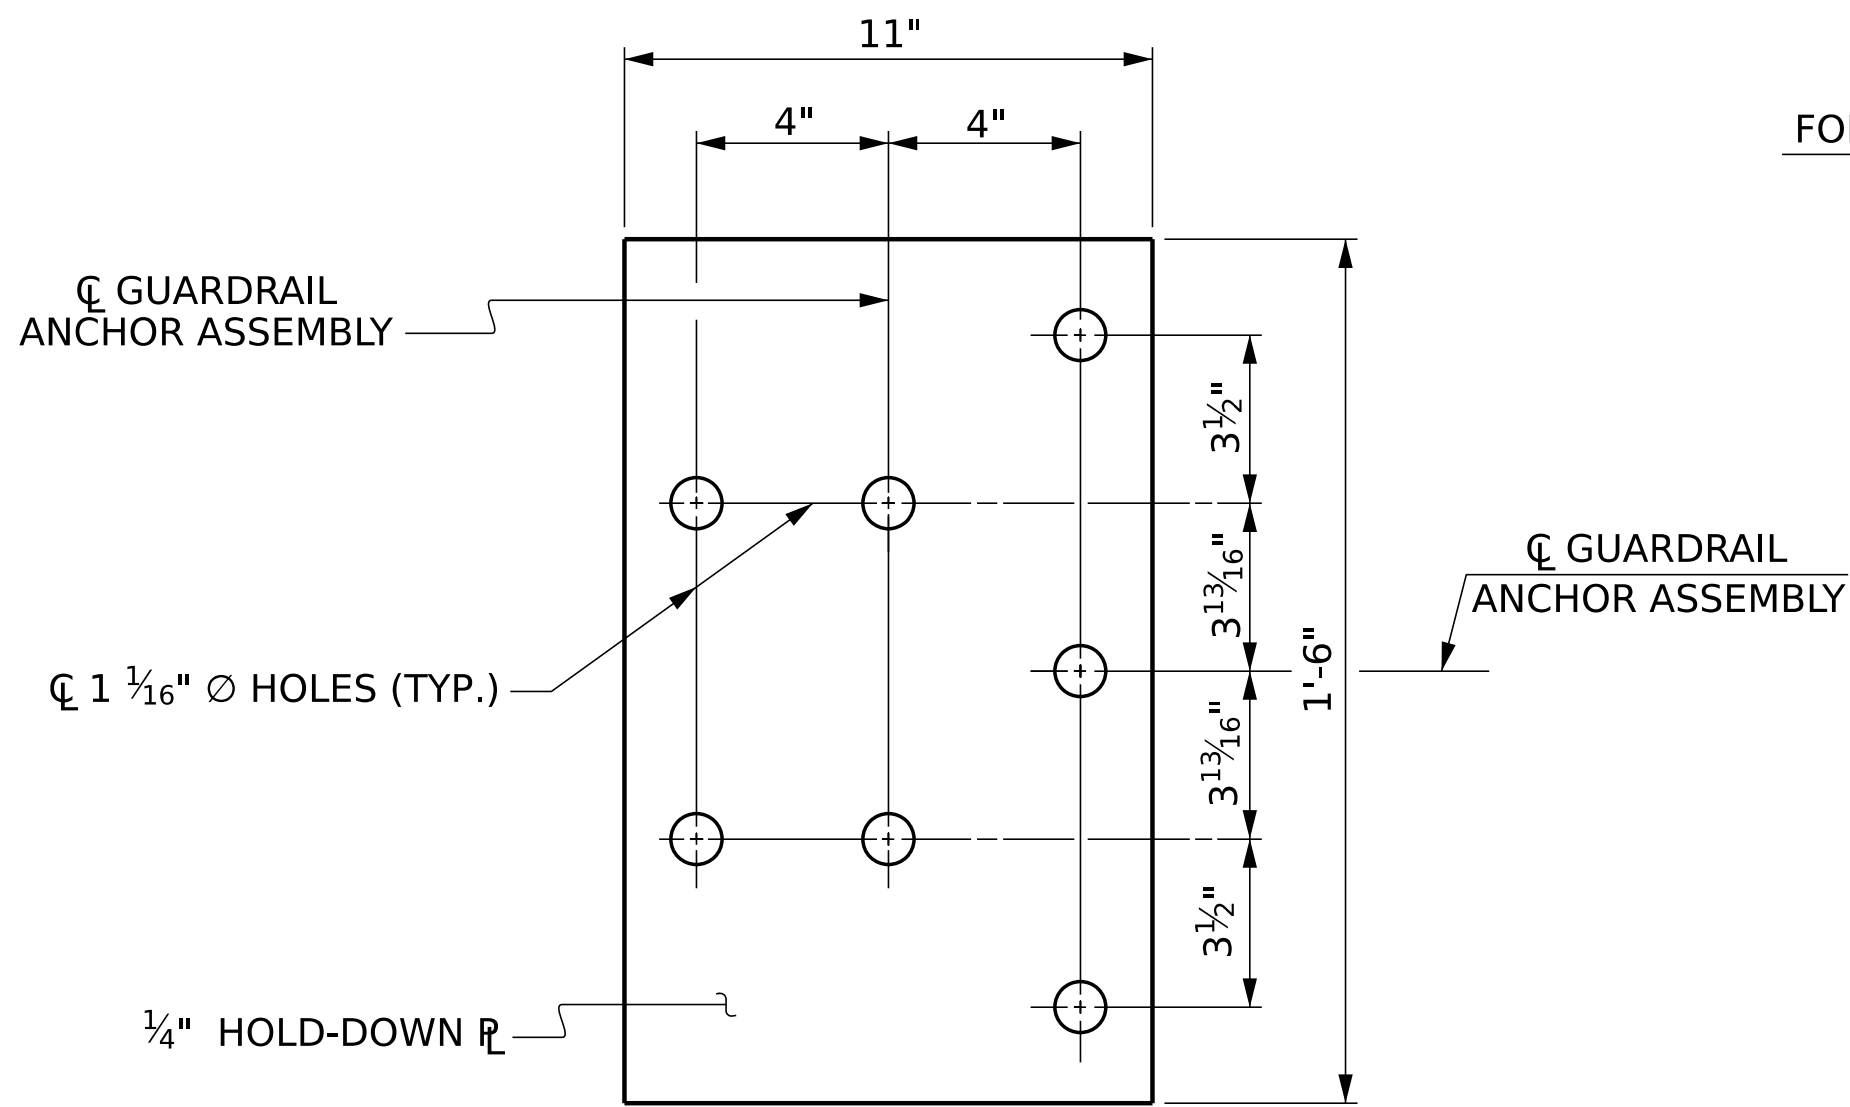


PLAN


FOR LOCATION OF GUARDRAIL ANCHOR ASSEMBLY, SEE "PLAN" BELOW

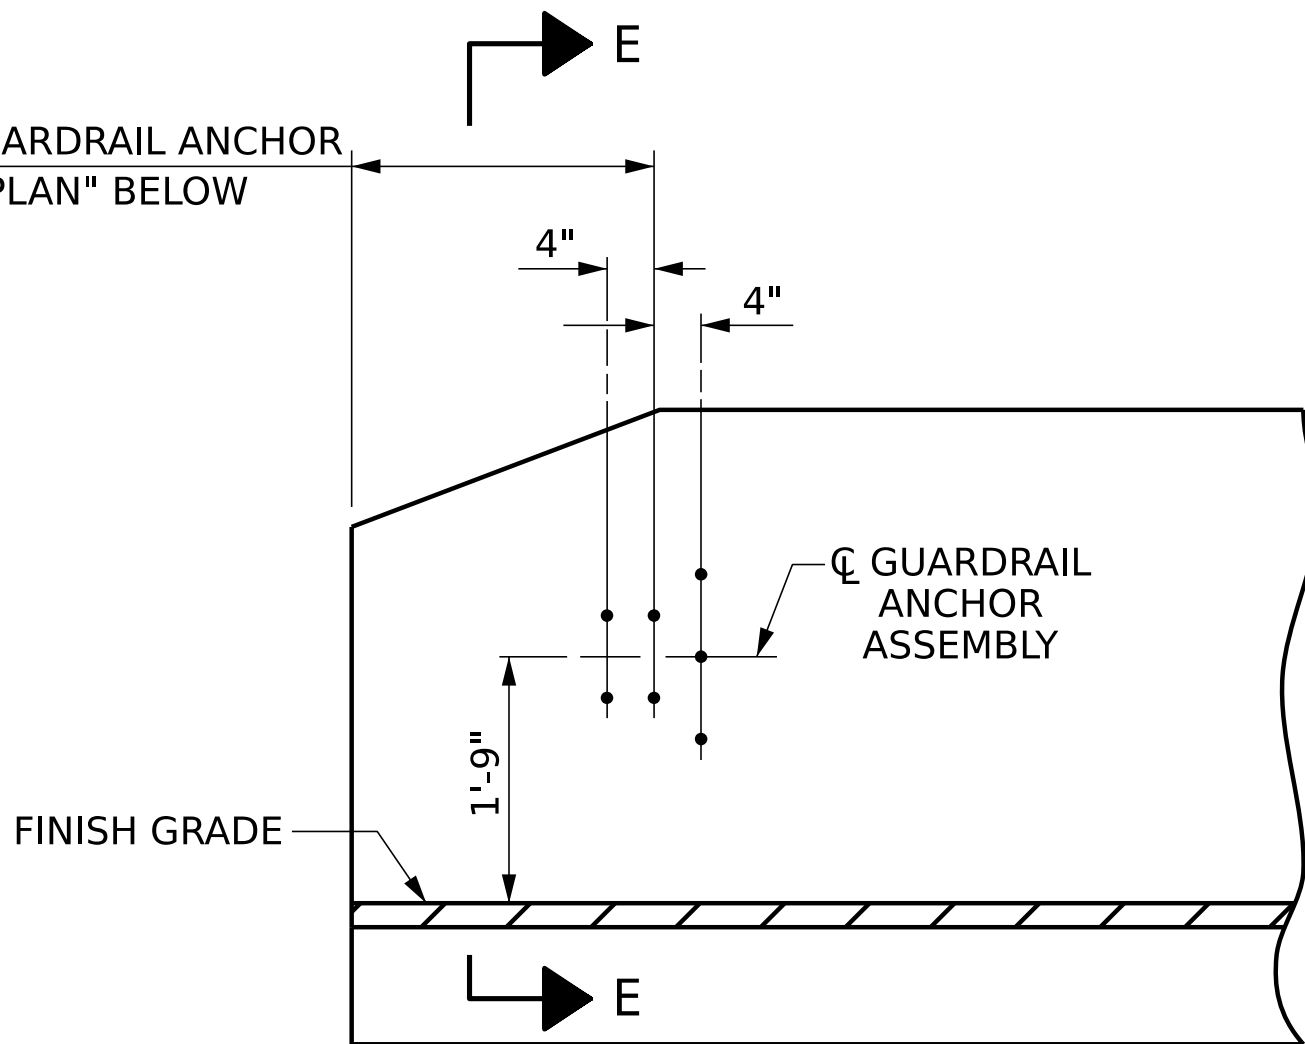

ELEVATION

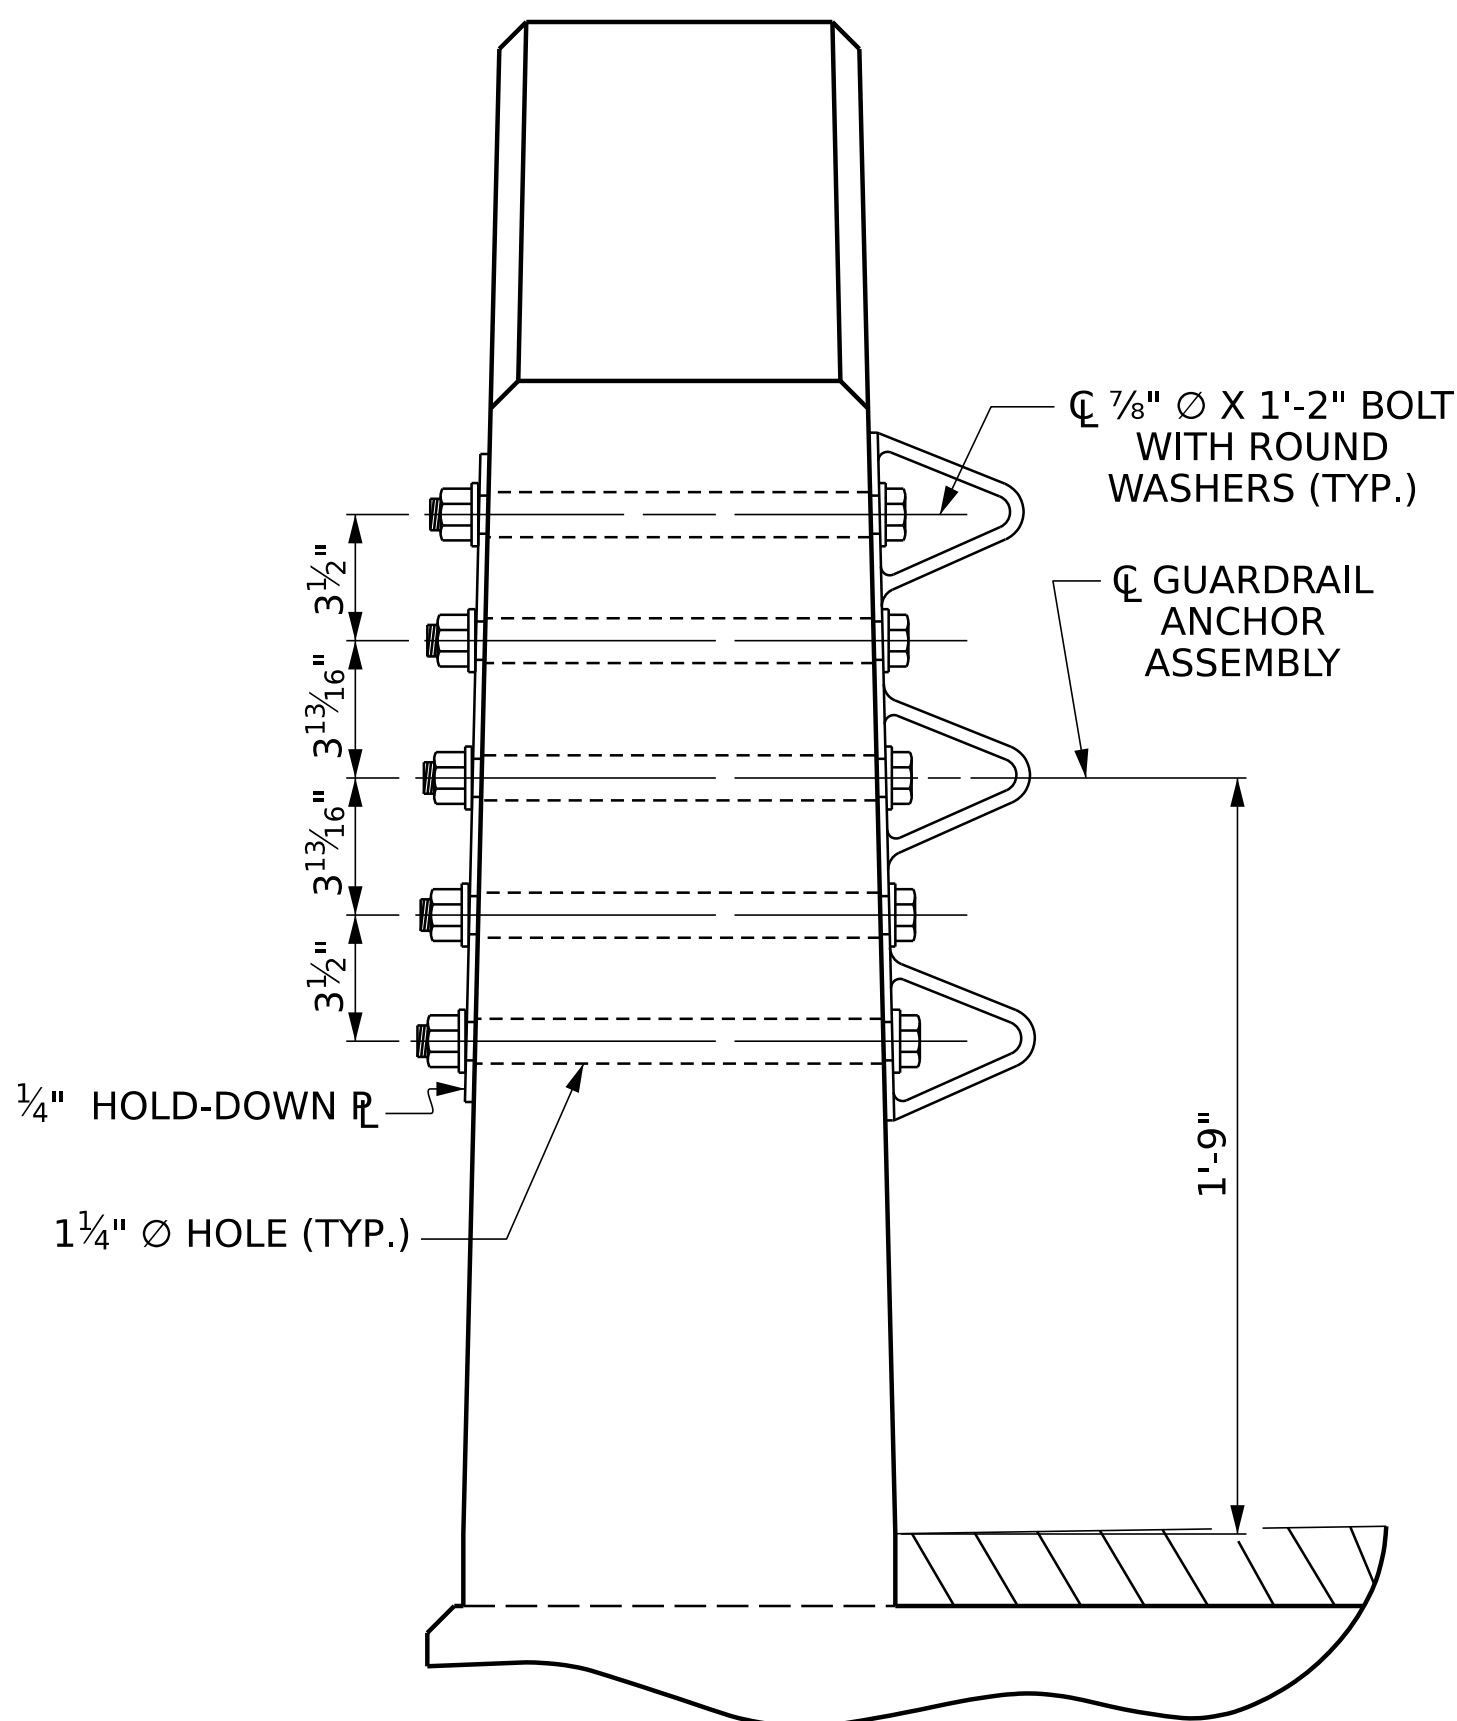

GUARDRAIL ANCHOR ASSEMBLY DETAILS

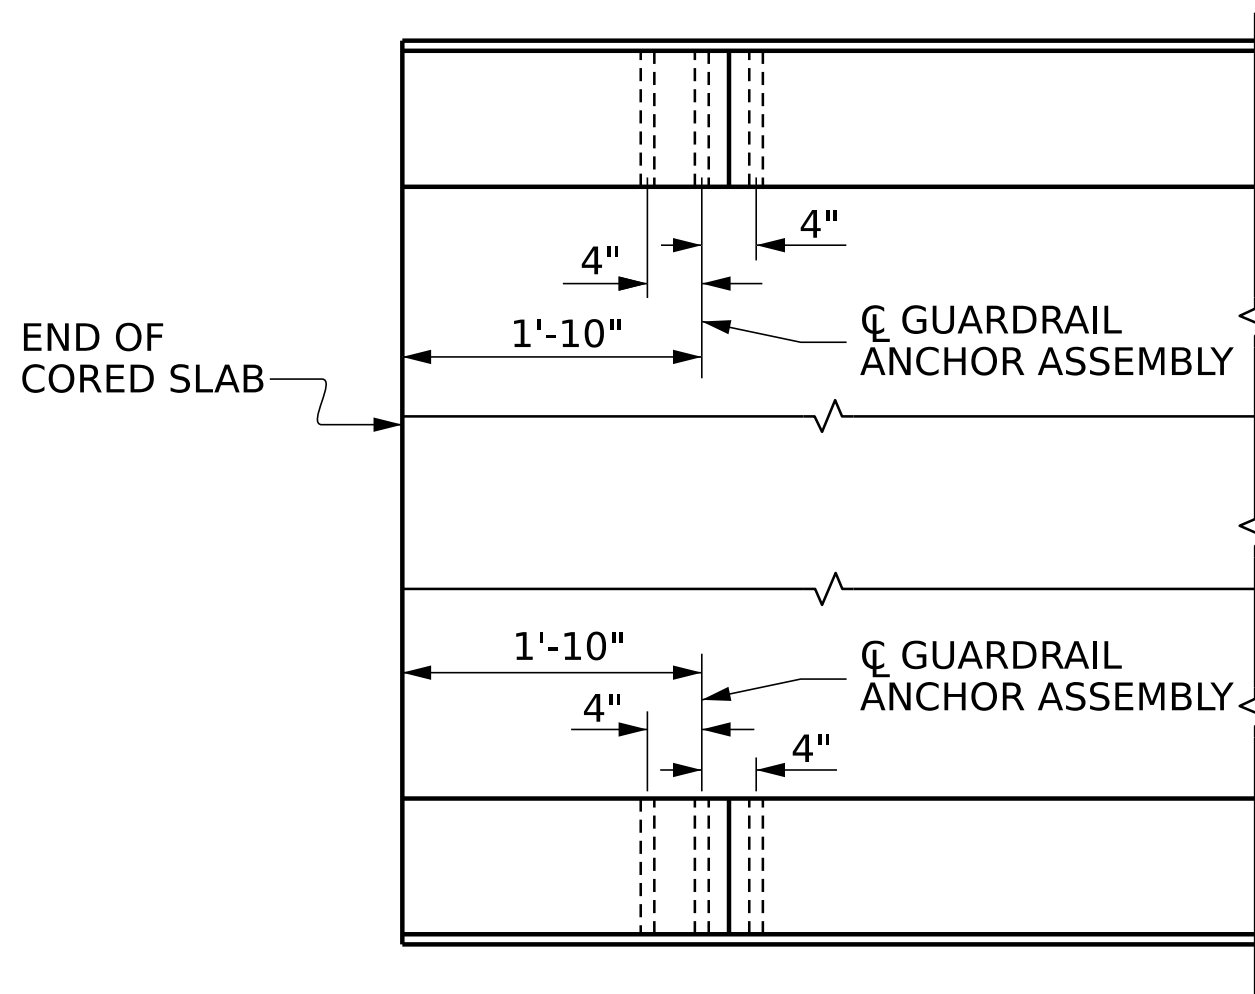


LOCATION OF ANCHORS FOR GUARDRAIL



SKETCH SHOWING POINTS OF ATTACHMENT

\* DENOTES GUARDRAIL ANCHOR ASSEMBLY

PROJECT NO. **BP1-R018**  
**NORTHAMPTON** COUNTY  
STATION: **15+22.50 -L-**

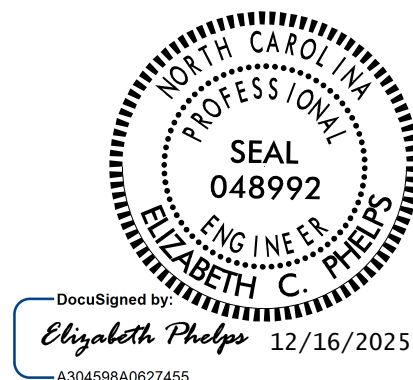

STATE OF NORTH CAROLINA  
DEPARTMENT OF TRANSPORTATION  
RALEIGH  
STANDARD

**GUARDRAIL ANCHORAGE  
DETAILS  
FOR VERTICAL CONCRETE  
BARRIER RAIL**

| REVISIONS |     |       |     |     |       | SHEET NO.    |
|-----------|-----|-------|-----|-----|-------|--------------|
| NO.       | BY: | DATE: | NO. | BY: | DATE: | S-8          |
| 1         |     |       | 3   |     |       | TOTAL SHEETS |
| 2         |     |       | 4   |     |       | 14           |

DOCUMENT NOT CONSIDERED  
FINAL UNLESS ALL  
SIGNATURES COMPLETED



VHB Engineering NC, P.C. (C-3705)  
940 Main Campus Drive, Suite 500  
Raleigh, NC 27606

DRAWN BY : **D.M. SAULS** DATE : **07/2025**  
CHECKED BY : **E.C. PHELPS** DATE : **09/2025**  
DESIGN ENGINEER OF RECORD: **E.C. PHELPS** DATE : **09/2025**

11/3/2025  
c:\bms\vhb-pw-01\d0216113\BP1-R018.SMU\_BR01\_650017.dgn  
cmalagon