




PLAN OF WING (W1)

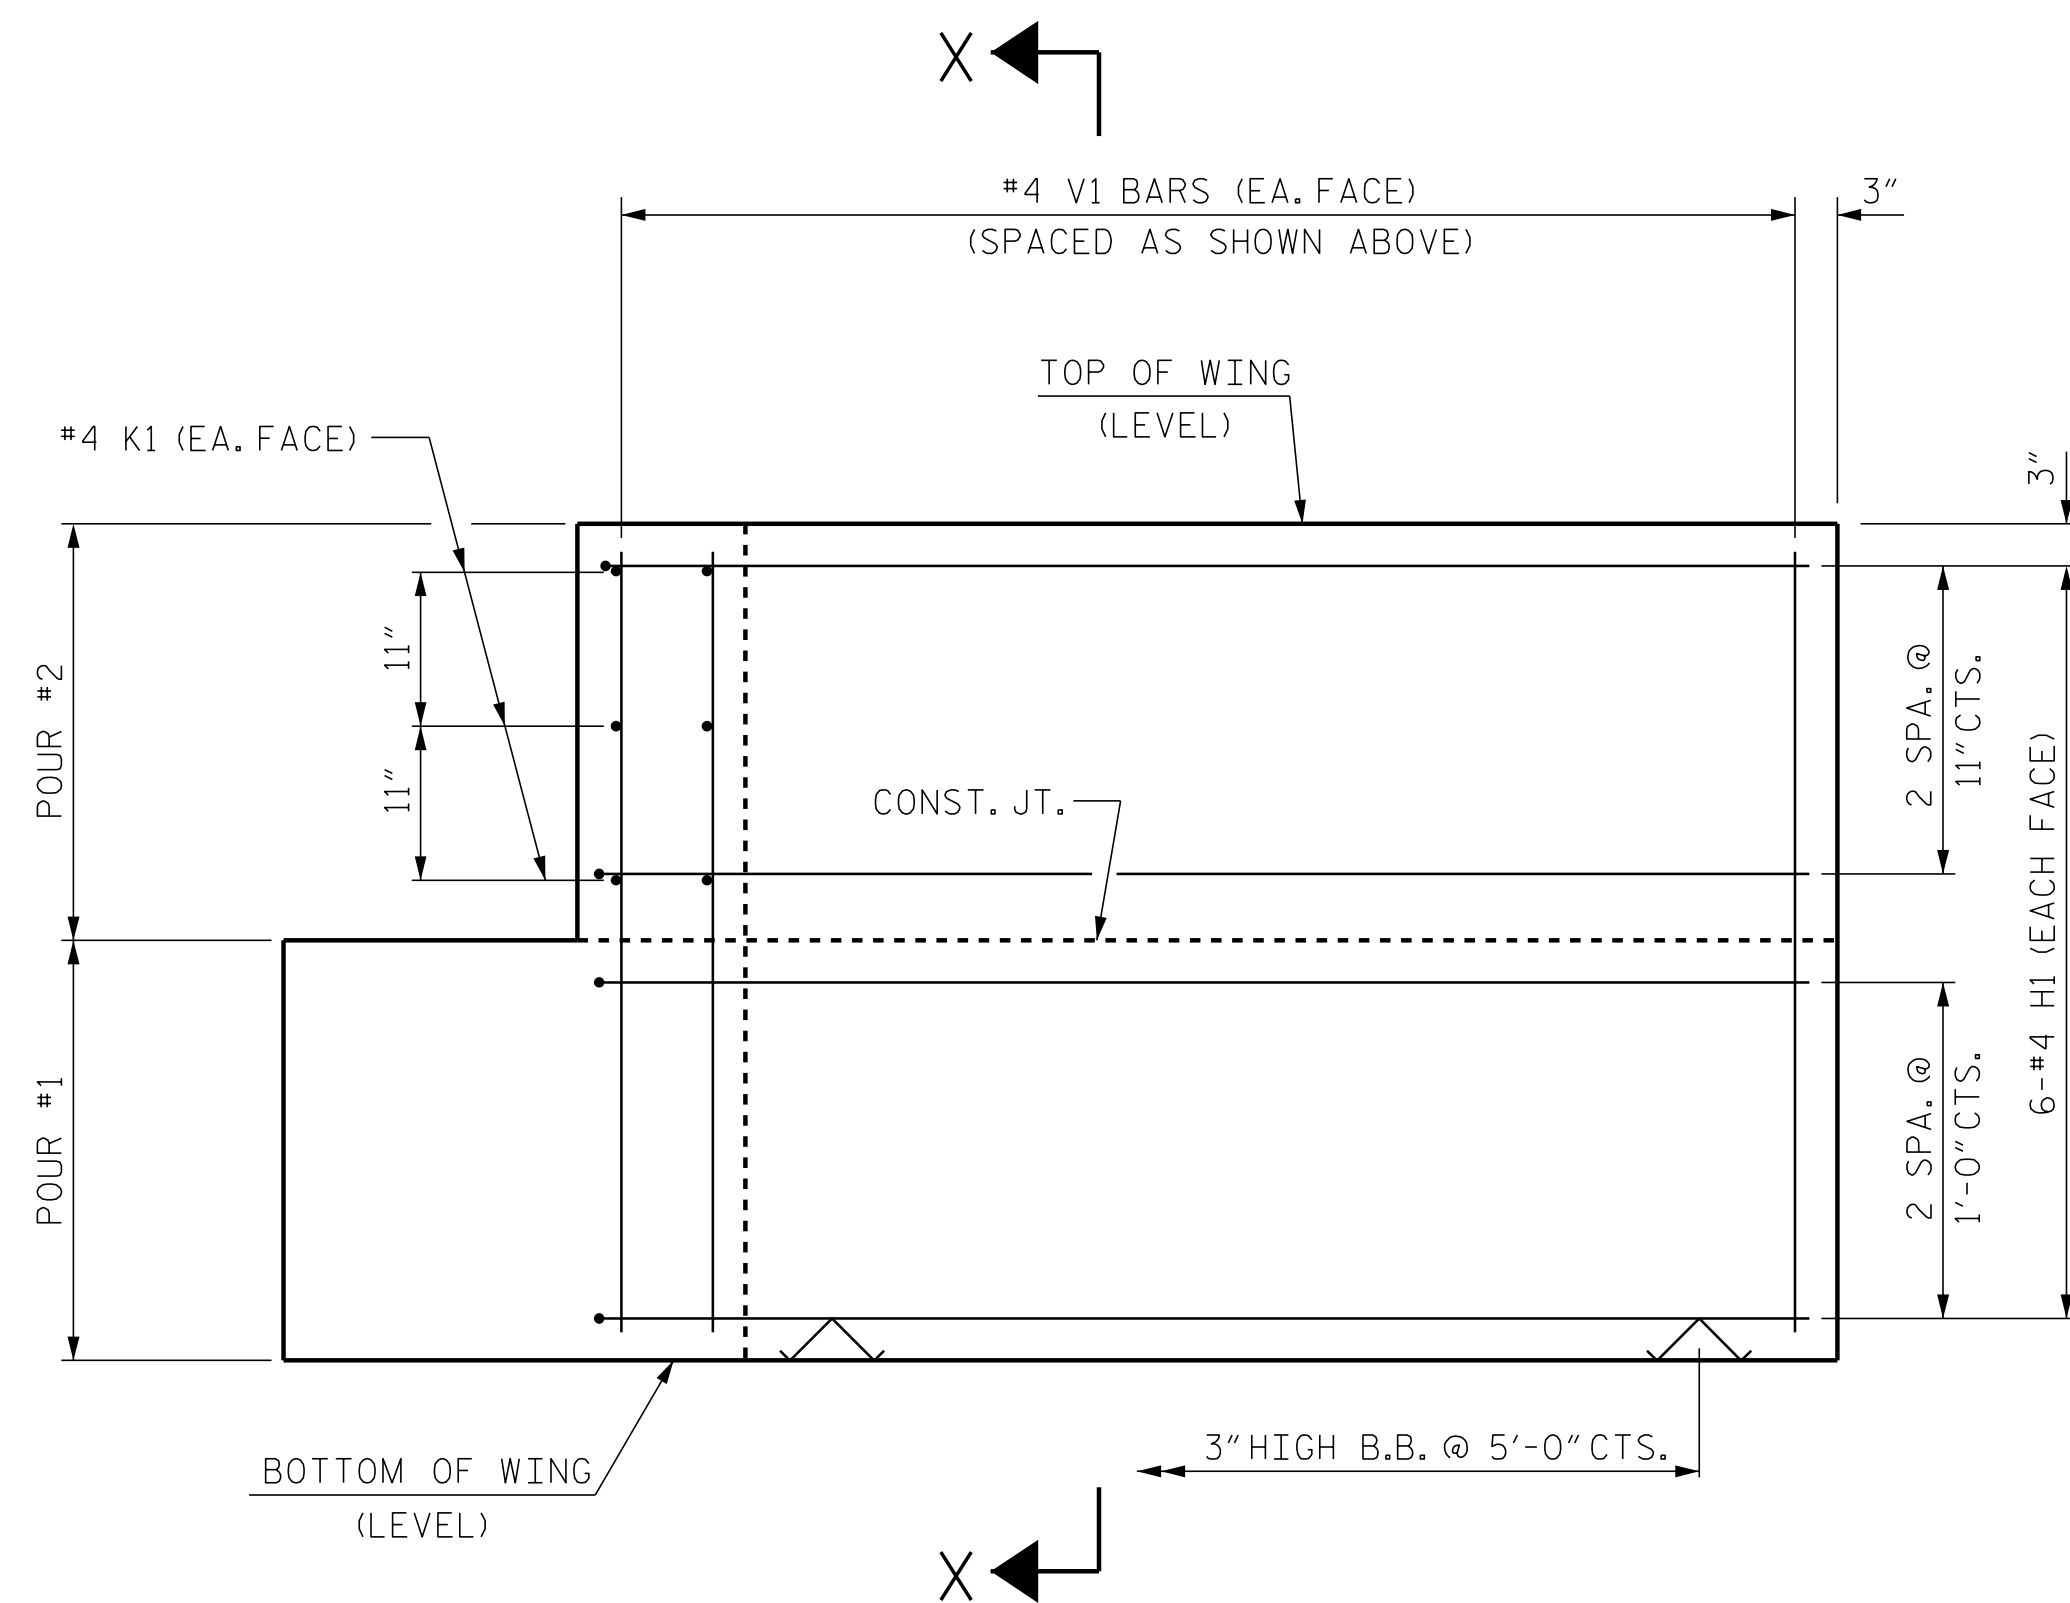


ELEVATION OF WING (W1)

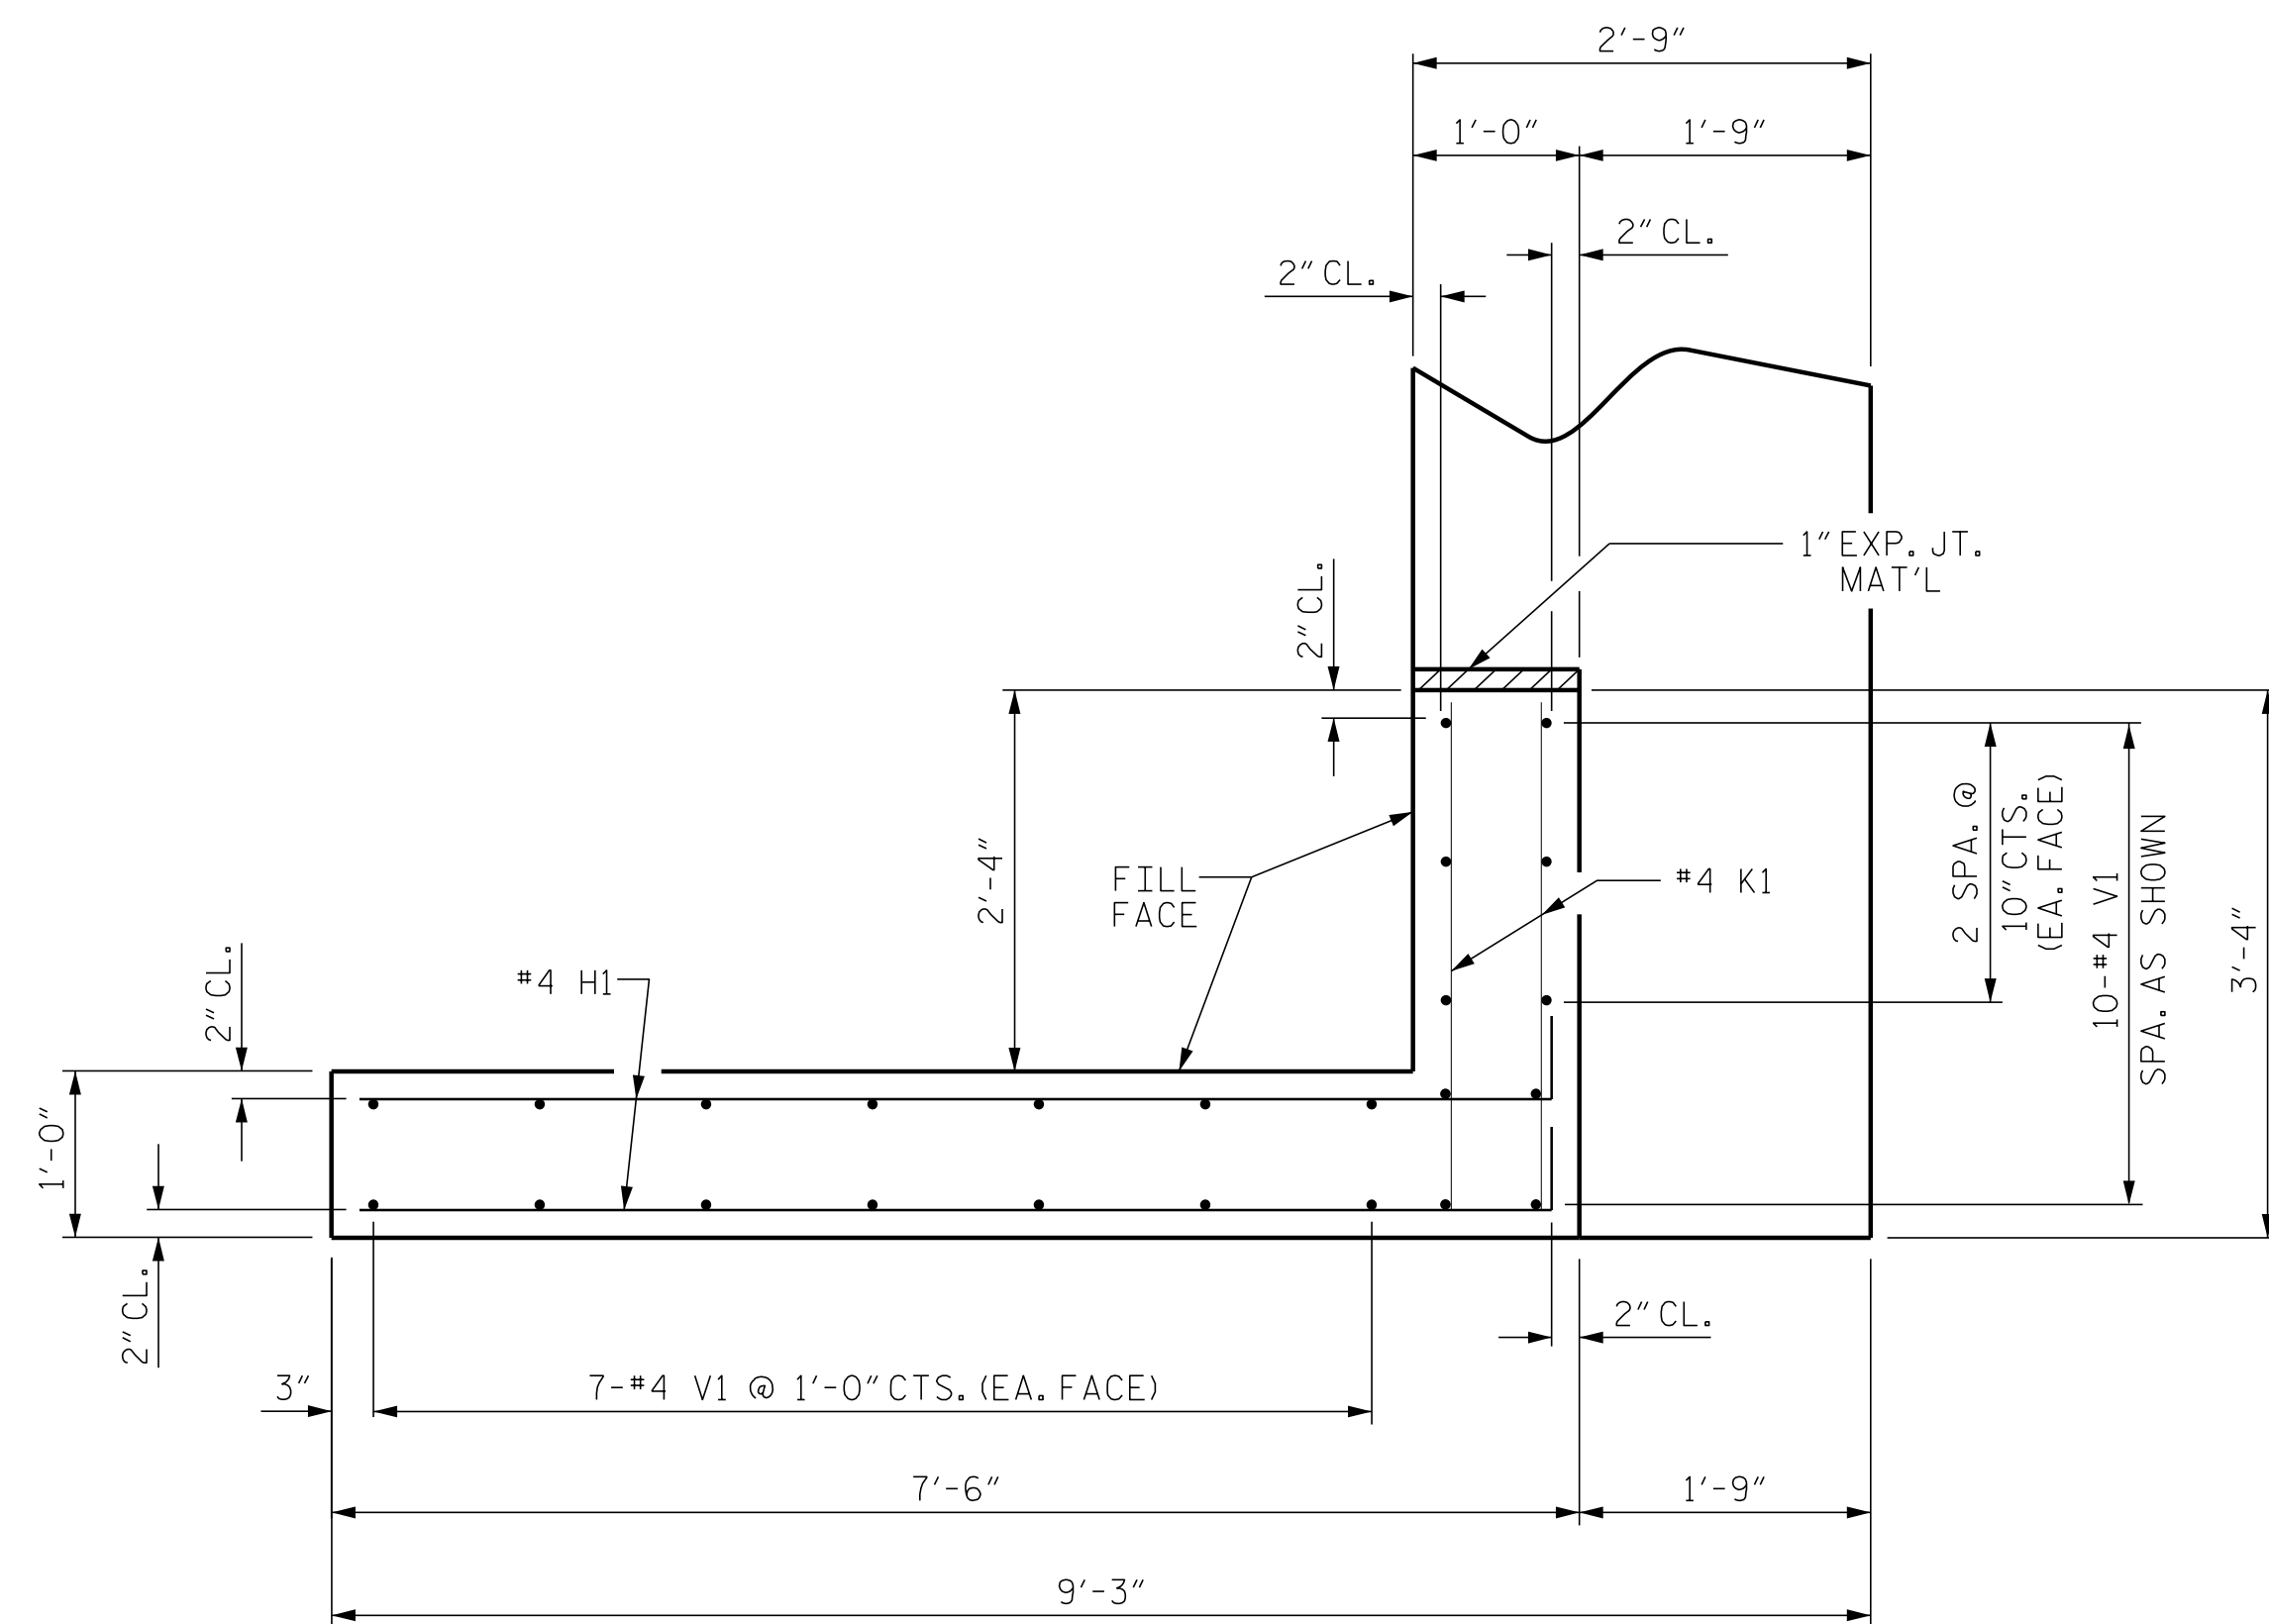


PLAN OF WING (W2)

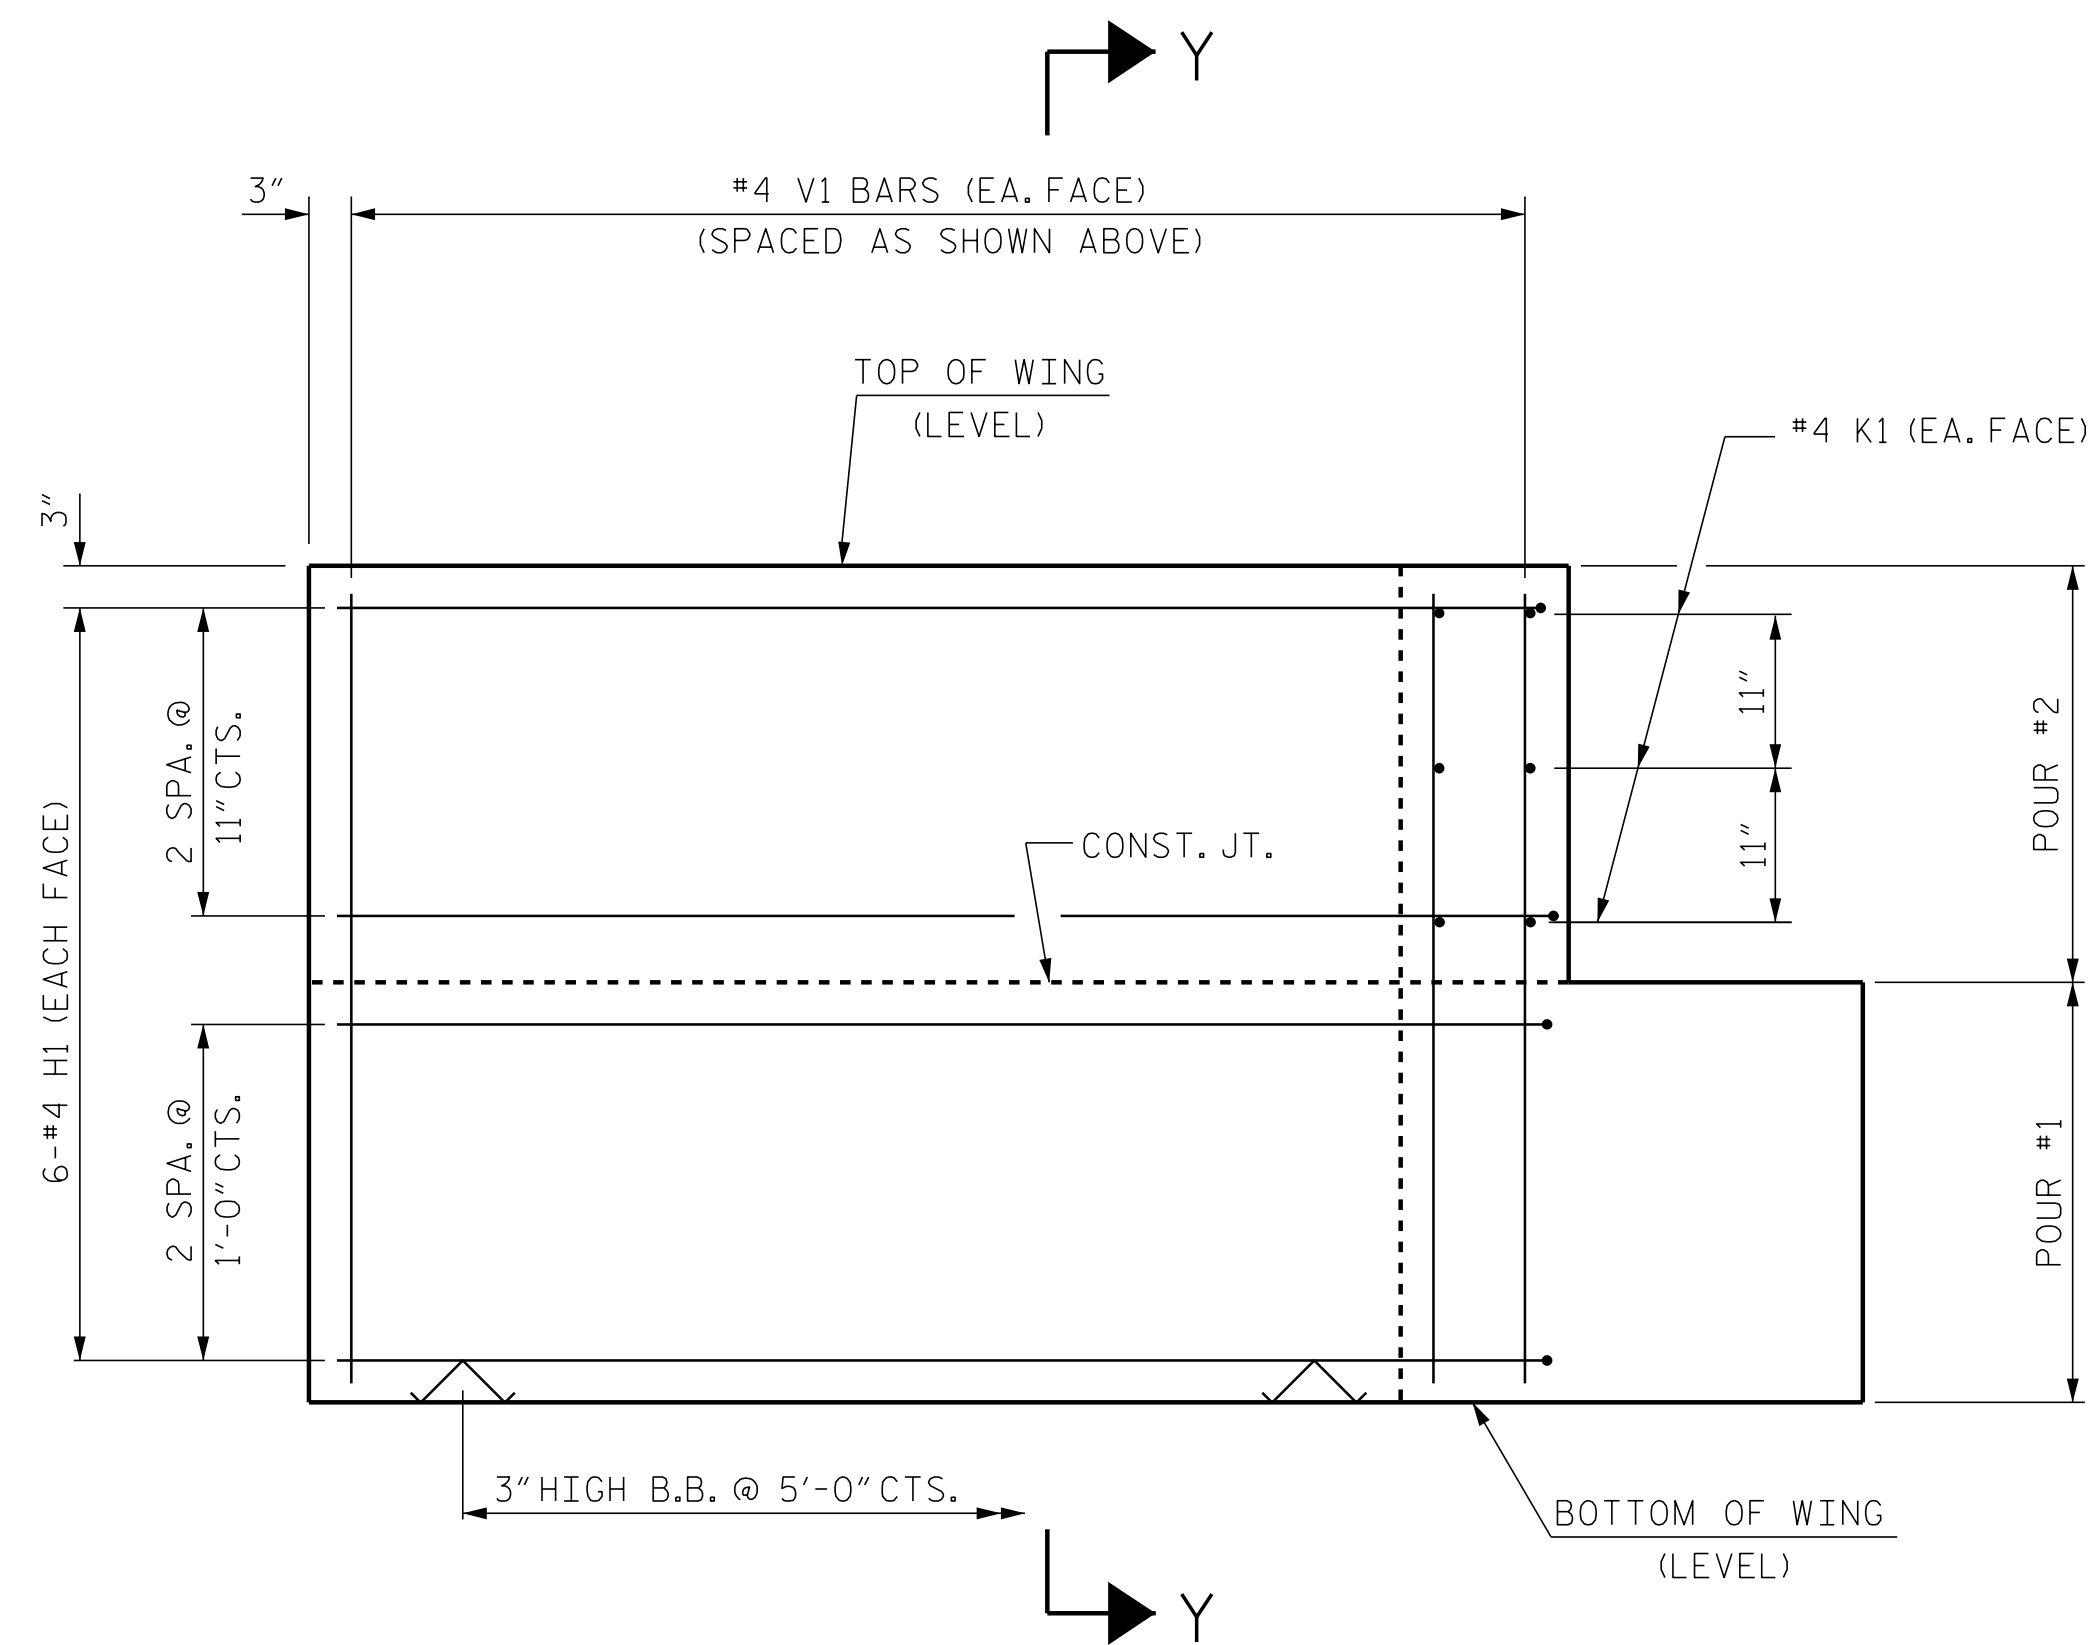

ELEVATION OF WING (W2)

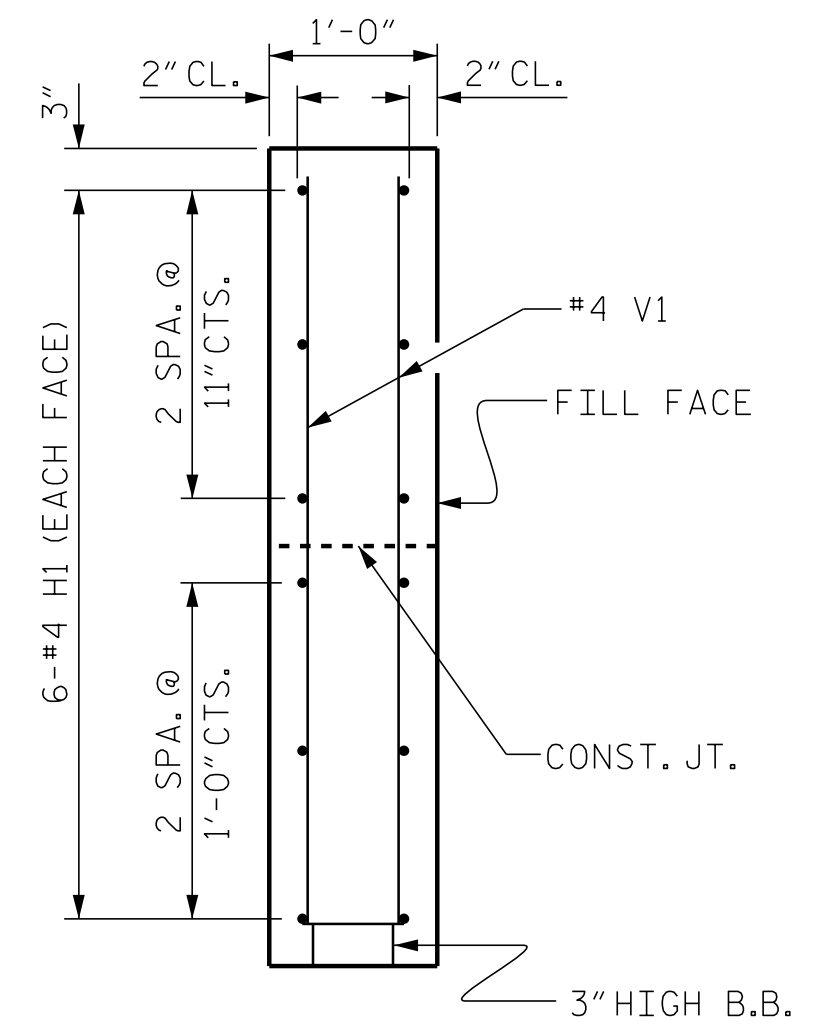

SECTION X-X

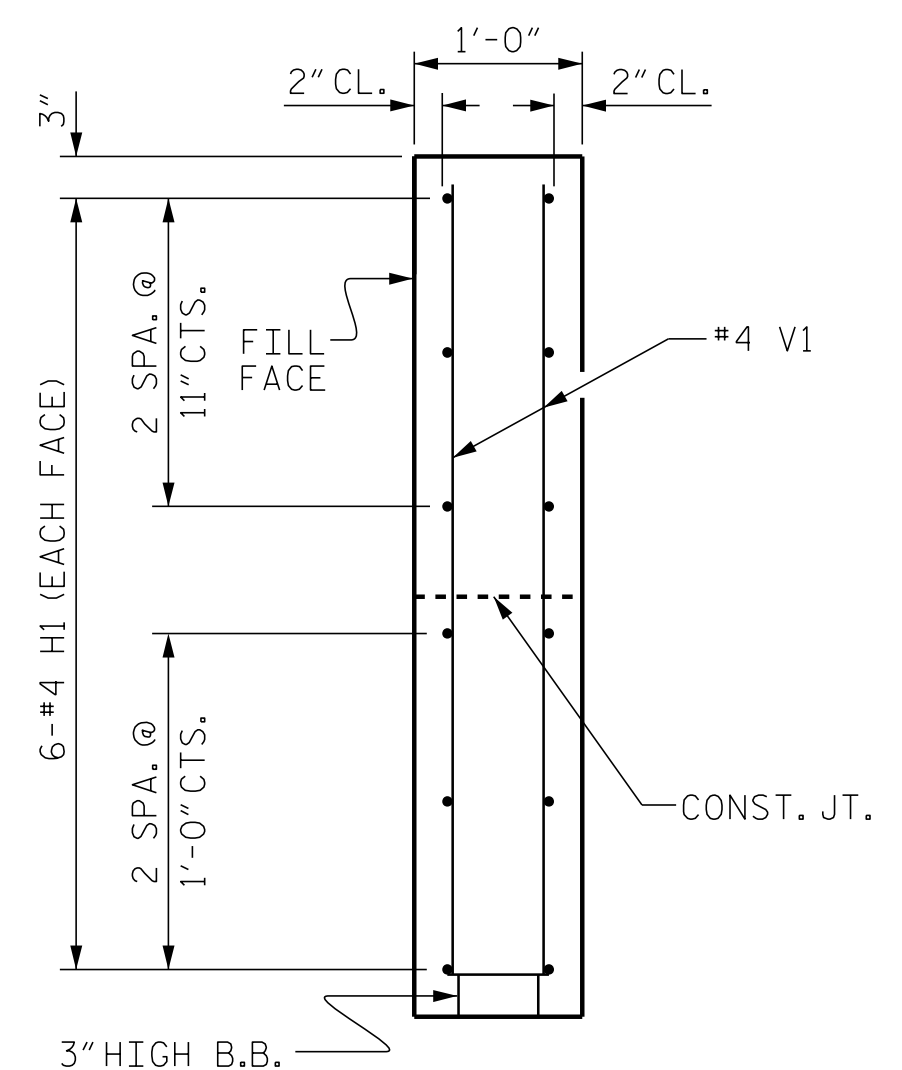

SECTION Y-Y

PROJECT NO. **BP1-R018**
NORTHAMPTON COUNTY
 STATION: **15+22.50 -L-**


SHEET 3 OF 4

STATE OF NORTH CAROLINA
DEPARTMENT OF TRANSPORTATION
RALEIGH

SUBSTRUCTURE
END BENT
WING DETAILS

REVISIONS						SHEET NO. S-11
NO.	BY:	DATE:	NO.	BY:	DATE:	
1			3			TOTAL SHEETS 14
2			4			

DOCUMENT NOT CONSIDERED
FINAL UNLESS ALL
SIGNATURES COMPLETED

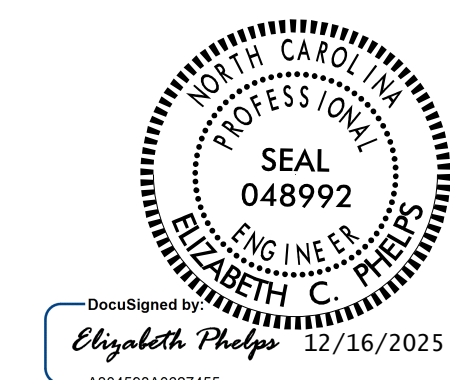

STD. NO. EB_30_90S



VHB Engineering NC, P.C. (C-3705)
940 Main Campus Drive, Suite 500
Raleigh, NC 27606

DRAWN BY : D.M. SAULS DATE : 07/2025
 CHECKED BY : E.C. PHELPS DATE : 09/2025
 DESIGN ENGINEER OF RECORD: E.C. PHELPS DATE : 09/2025

11/3/2025
c:\bms\vhb-pw-01\d0216113\BP1-R018_SMU_E03_650017.dgn
cmalagon