

STATE OF NORTH CAROLINA
DEPARTMENT OF TRANSPORTATION

BEVERLY EAVES PERDUE
GOVERNOR

EUGENE A. CONTI, JR.
SECRETARY

May 25, 2012

Addendum No. 3

Contract No.: DA00125

TIP No.: N/A

WBS No.: 3601.3.03

Martin County

Sidewalk, Curb & Gutter and Curb Ramp Installations on SR 1445 in Martin County

To Whom It May Concern:

Reference is made to the proposal previously furnished for this project.

The following revision has been made to the proposal:

Typical sections for sidewalk have been provided.

Sincerely,


A handwritten signature in black ink, appearing to read "W. B. Hobbs".

W. B. Hobbs, PE
Division Project Manager

WBH


Attachment

cc: S. D. Baker, PE
D. S. Lee, PE

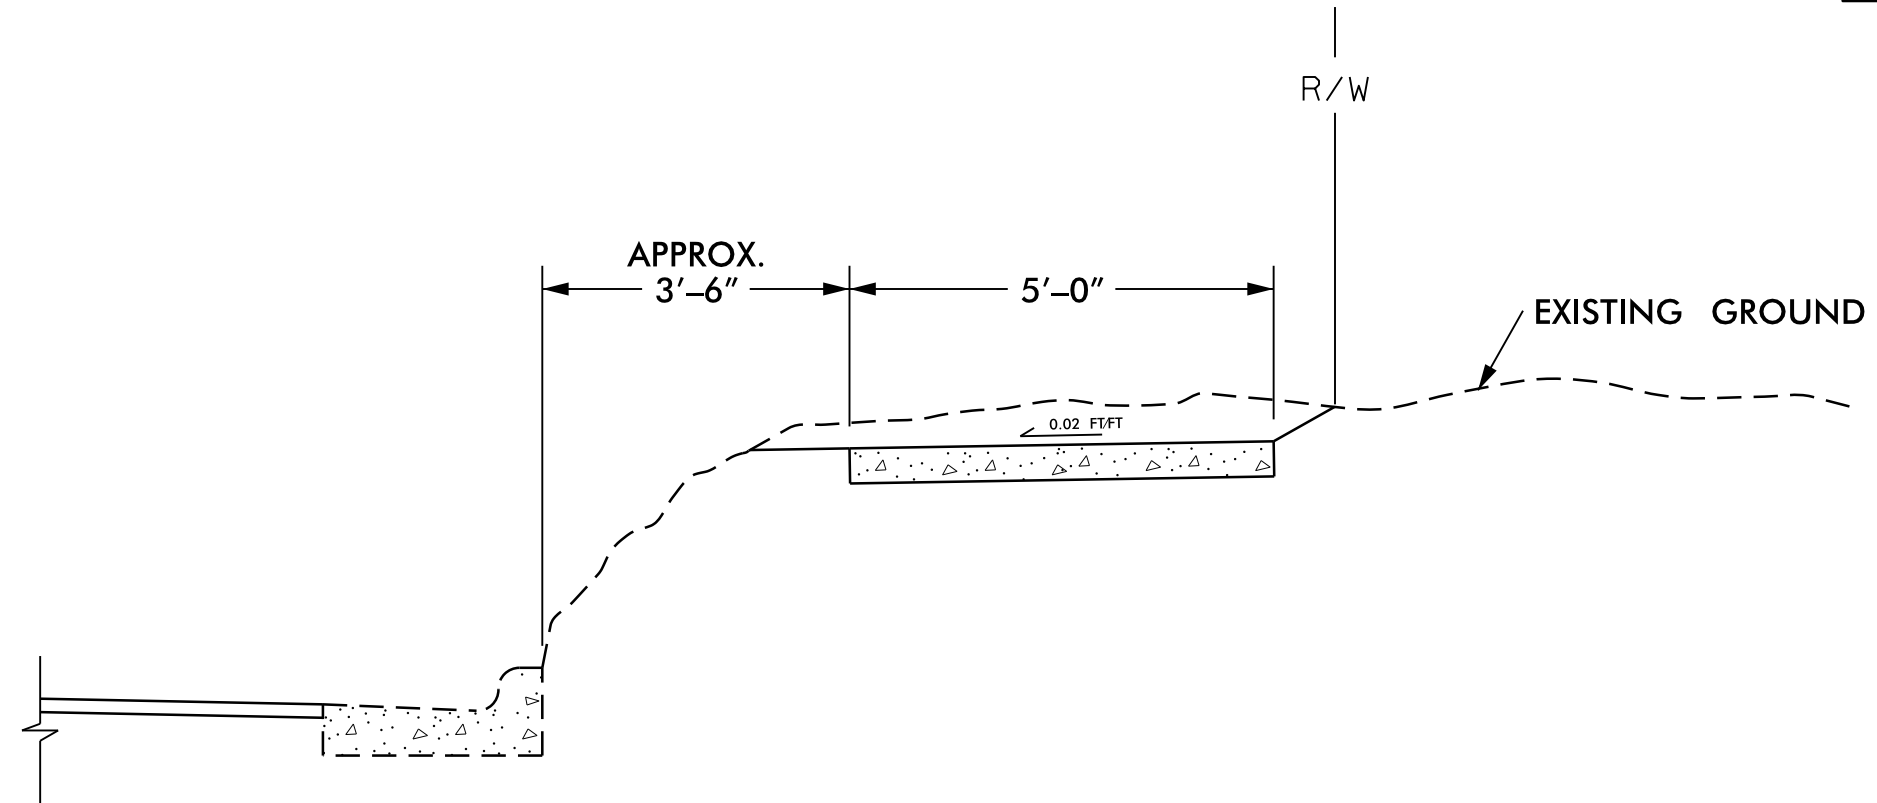

SIDEWALK INSTALLATION DETAIL

USE STA. 24+15 +/- TO STA. 29+15 +/-

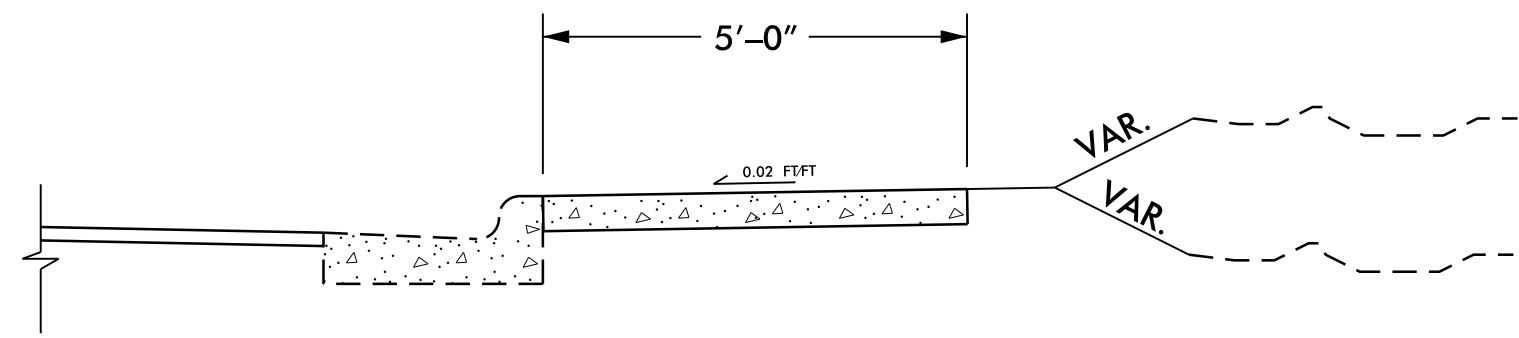

SIDEWALK INSTALLATION DETAIL

USE WHERE SIDEWALK IS ADJACENT TO CURB & GUTTER

25-MAY-2016 08:26
 \\D:\cad\24818\3\3\Division Let Projects\1 Pending DA\Projects\DA00125 (Martin Co. Sidewalk Contract)\1 Pre-Bid Documents\DA00125 Typical.dgn
 Archibald