



STATE OF NORTH CAROLINA
DEPARTMENT OF TRANSPORTATION

ROY COOPER
GOVERNOR

JAMES H. TROGDON, III
SECRETARY

June 2, 2017

Addendum No. 1

Contract No.: DA00358

WBS Element: 2017CPT.01.27.10701.1

Milling, Resurfacing, Pavement Markings and Shoulder Reconstruction on US 17 Business

To Whom It May Concern:

Reference is made to the proposal and plans previously furnished for this project.

The following revisions have been made to the proposal:

Plan Sheet No. 4, "**Typical Section No. 2**" has been revised to show the correct pavement width. Please void existing Plan Sheet No. 4 and replace with revised Plan Sheet No. 4.

Plan Sheet No. 9, "**Summary of Quantities**" has been revised to show the correct pavement width for Map No. 2. Please void existing Plan Sheet No. 9 and replace with revised Plan Sheet No. 9.

If you choose the "Electronic Bid Preparation with Manual Delivery Method" or "Traditional Paper Bid Method," please acknowledge receipt of Addendum #1 in the space provided on the Addendum Acknowledgement Form.

If you choose the "Electronic Bid Preparation with Manual Delivery Method," place DA00358.001 in the same folder with DA00358.EBS, so that Expedite Bid will properly apply the addendum.

Sincerely,

DocuSigned by:

A handwritten signature in black ink that reads "W. B. Hobbs".

99A5A272ED6A447...

W. B. Hobbs, PE
Division Project Manager

WBH/ces
Attachment

Cc: C. W. Bridgers Jr., PE
C. S. Mebane, PE
R. W. Midgett, PE

Mailing Address:
NC DEPARTMENT OF TRANSPORTATION
DIVISION ONE
113 AIRPORT DRIVE, SUITE 100
EDENTON, NC 27932

Telephone: (252) 482-1850
Fax: (252) 482-8722
Customer Service: 1-877-368-4968

Location:
113 AIRPORT DRIVE, SUITE 100
EDENTON, NC 27932

Website: www.ncdot.gov

PAVEMENT SCHEDULE

C1	PROP. APPROX. 1½" ASPHALT CONCRETE SURFACE COURSE, TYPE S9.5B, AT AN AVERAGE RATE OF 168 LBS. PER SQ. YD.
U	EXISTING PAVEMENT.
T	EARTH MATERIAL
V1	MILLING BITUMINOUS PAVEMENT 1½" DEPTH


PROJECT REFERENCE NO.	SHEET NO.
2017CPT.01.27.10701.1, ETC	

NOTES:

*ALL PAVED ROADS TO BE RESURFACED TO THE ENDS OF THE RADII, OR AS DIRECTED BY THE ENGINEER

*EDGES, PAVEMENT WIDENING, INTERSECTIONS, AND BRIDGE FLARES ARE INCLUDED IN THE TABLE OF QUANTITIES

REVISED 6/2/2017

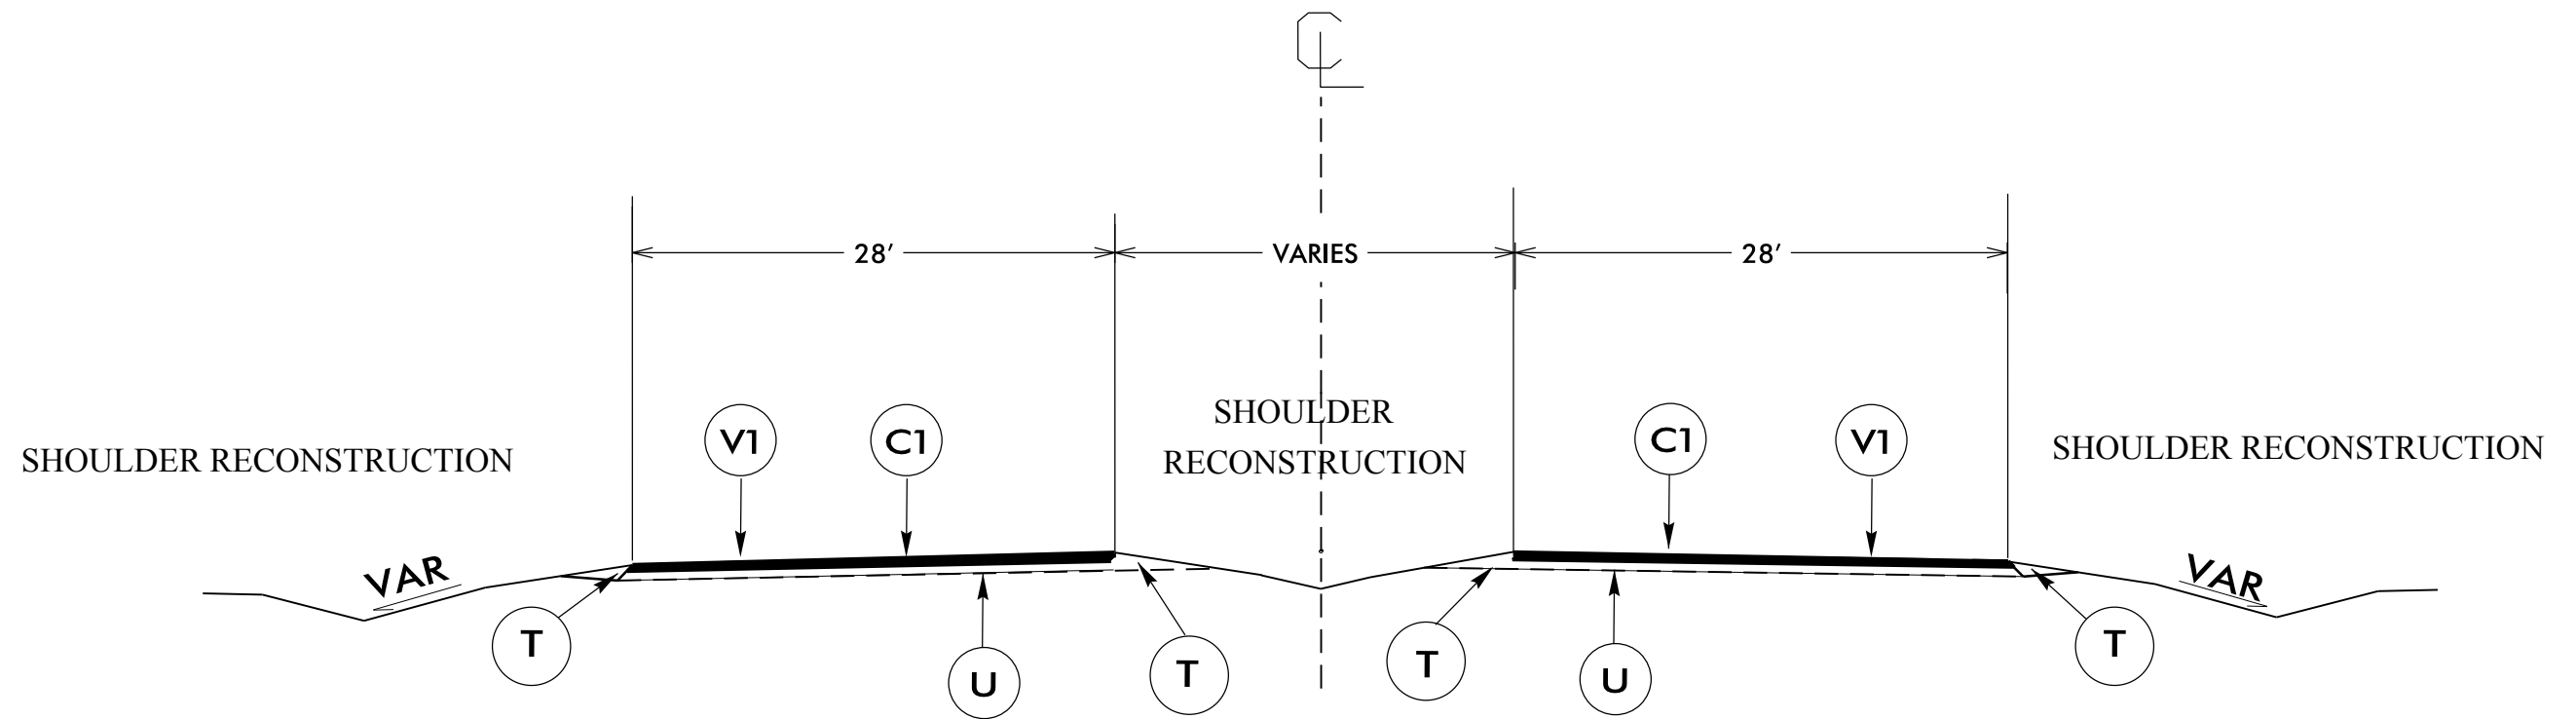

TYPICAL SECTION NO. 2

USE WITH MAP 2

NTS

REVISED 6/2/2017

PROJECT NO.	SHEET NO.	TOTAL NO.
2017CPT.01.27.10701.1		

SUMMARY OF QUANTITIES

PROJECT NO	COUNTY	MAP NO	ROUTE	DESCRIPTION	TYP	LANES	LANE TYPE	FINAL SURFACE TESTING REQUIRED	WARM MIX ASPHALT REQUIRED	LENGTH MI	WIDTH FT	MOBILIZATION LS	BORROW CY	FOUNDATION CONDITIONING MATERIAL, MINOR STRS TON	FOUNDATION CONDITIONING FABRIC SY	15" RC PIPE CULVERTS, CLASS III LF	24" RC PIPE CULVERTS, CLASS III LF	INCIDENTAL STONE BASE TONS	SHOULDER RECONSTRUCTION SMI	1 1/2" MILLING SY	SURFACE COURSE, 59.5B TONS	SURFACE COURSE, SF9.5A TONS	ASPHALT BINDER FOR PLANT MIX TONS	AC PLANT MIX (REPAIR) TONS	PIPE COLLARS CY	MASONRY DRAINAGE STRUCTURES EA	FRAME WITH GRATE & HOOD, STD. 840.03, TYPE E EA	2'-6" CURB & GUTTER LF	4" CONCRETE SIDEWALK SY	6" CONCRETE DRIVEWAY SY	RETROFIT EXISTING CURB RAMPS EA	ADI. OF MANHOLES EA	ADI. OF METER OR VALVE BOX EA	MASONRY DRAINAGE STRUCTURE REPAIR EA	SEED & MULCHING ACR	PAVED TRENCHING (2") LF	PAVED TRENCHING (*****) LF	UNPAVED TRENCHING (1") LF	UNPAVED TRENCHING (2") LF	JUNCTION BOX (STANDARD SIZE) EA	INDUCTIVE LOOP SAWCUT LF	LEAD-IN CABLE (14-2) LF	
2017CPT.01.27.10701.1	Pasquotank	1	US 17 -ROAD ST C&G	FROM KNOBBS CREEK DR TO CREEK ROAD	1	5	MU	NO	NO	2.6	60	1	20	4	5		12	20		120,000	10,674		640	200	3		2	740	50	130	15	5	1	7			300		650	600	30	4,740	3,200
2017CPT.01.27.10701.1	Pasquotank	2	US 17/US 158	FROM CREEK ROAD TO US 17 BYPASS	2	4	MD	NO	NO	4.63	28	*	1,500			16	16	100	19.42	267,983	22,529		1,352	100	4	1									9.5		200	200	200	14	3,360	600	
2017CPT.01.27.10701.1	Pasquotank	3	MAINTENANCE PARKING AND ACCESS ROAD	FROM US 17 TO FENCE	3	2	2WU	NO	NO	0.25	18	*										400	27																				
GRAND TOTAL										7.48		1	1,520	4	5	16	28	120	19.42	387,983	33,203	400	2,019	300	7	1	2	740	50	130	15	5	1	7	9.5	300	200	850	800	44	8,100	3,800	

THERMOPLASTIC AND PAINT QUANTITIES

PROJECT NO	COUNTY	MAP NO	ROUTE	DESCRIPTION	TYP	LANES	LANE TYPE	LENGTH	WIDTH	TEMPORARY TRAFFIC CONTROL LS	WORK ZONE SIGNS (STATIONARY) SF	4" X 90 M WHITE THERMO LF	4" X 90 M YELLOW THERMO LF	4" X 120 M WHITE THERMO LF	4" X 120 M YELLOW THERMO LF	8" X 90 M WHITE THERMO LF	24" X 120 M WHITE THERMO LF	THERMO MSG SCHOOL 120 EA	THERMO LT ARROW 90 M EA	THERMO STR ARROW 90 M EA	THERMO RT ARROW EA	THERMO RT ARROW EA	4" WHITE PAINT LF	4" YELLOW PAINT LF	8" WHITE PAINT LF	24" WHITE PAINT LF	PAINT MSG SCHOOL EA	PAINT LT ARROW EA	PAINT STR ARROW EA	PAINT STR & RT ARROW EA	PAINT RT ARROW EA	SNOW BLOWABLE MARKERS EA		
2017CPT.01.27.10701.1	Pasquotank	1	US 17 -ROAD ST C&G	FROM KNOBBS CREEK DR TO CREEK ROAD	1	5	MU	2.6	60	1	120			21,450	35,641		500		99	35	6			8,250	35,641		500		99	35	6		500	
2017CPT.01.27.10701.1	Pasquotank	2	US 17/US 158	FROM CREEK ROAD TO US 17 BYPASS	2	4	MD	4.63	28	*	300	50,625	44,250	17,629		1,750	540	12	30	63	4	11	68,254	2,500	1,750	540	12	30	63	4	11	640		
2017CPT.01.27.10701.1	Pasquotank	3	MAINTENANCE PARKING AND ACCESS ROAD	FROM US 17 TO FENCE	3	2	2WU	0.25	18	*																								
GRAND TOTAL								7.48		1	420	50,625	44,250	39,079	38,141	1,750	1,040	12	129	98	10	11	76,504	38,141	1,750	1,040	12	129	98	10	11	1,140		
												94,875		77,220					248				114,645			248								