



STATE OF NORTH CAROLINA  
DEPARTMENT OF TRANSPORTATION

ROY COOPER  
GOVERNOR

J. ERIC BOYETTE  
SECRETARY

June 6, 2022

**Addendum No. 1**

Contract No.: DA00412

WBS Element: 46980.3.1

TIP Number: R-5811

*Drainage, Widening, Milling & Resurfacing on NC 461 (Farmers Chemical Rd. & River Rd.) in Hertford County*


To Whom It May Concern:

Reference is made to the proposal and plans previously furnished for this project.

The following revisions have been made to the proposal and plans:

Plan Sheet No. 116 "Detail Section – Cross Section with End Views" have been revised to include the "Inlet End View with dimensions". Please replace the original Plan Sheet No. 116 "Detail Section – Cross Section with End Views" with the attached revised Plan Sheet No. 116 "Detail Section – Cross Section with End Views".

Sincerely,

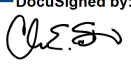DocuSigned by:  
  
CDAEAC77A6394FB...

C. E. Slachta  
Division Contract Engineer

Cc: C. W. Bridgers, Jr., PE  
R. W. Midgett, PE  
R. K. Sawyer, PE  
G. A. Byrum, PE  
D. B. Otts, PE  
B. J. Tatum  
J. W. Hoadley

Mailing Address:  
NC DEPARTMENT OF TRANSPORTATION  
DIVISION ONE  
113 AIRPORT DRIVE, SUITE 100  
EDENTON, NC 27932


Telephone: (252) 482-1850  
Fax: (252) 482-8722  
Customer Service: 1-877-368-4968

Website: [www.ncdot.gov](http://www.ncdot.gov)


Location:  
113 AIRPORT DRIVE, SUITE 100  
EDENTON, NC 27932

# DETAIL SECTION — CROSS SECTION

REVISED: 6/6/2022 SPF ADDED  
INLET HEADWALL VIEW

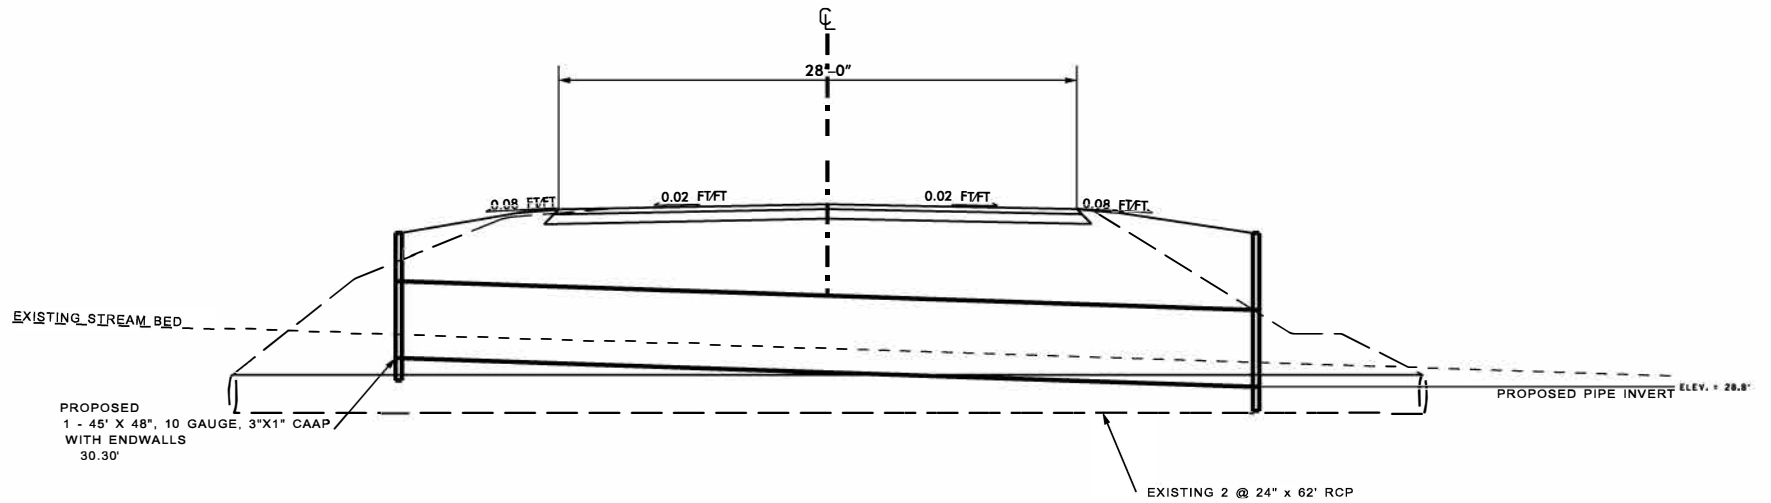

## INLET - END VIEW HEADWALL

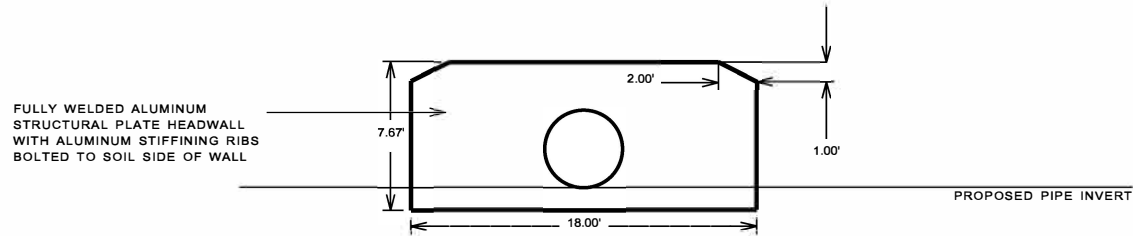

## SYMBOLS

—— PROPOSED CROSS SECTION

- - - EXISTING CROSS SECTION

NORTH CAROLINA DEPARTMENT OF TRANSPORTATION  
DIVISION 1  
113 AIRPORT DR.  
EDENTON, NC 27932 (252) 482-1850



COUNTY: HERTFORD

WBS#: 46980.1.1

QUAD: HARRELLSVILLE

DATE: DECEMBER 21, 2021

BASIN: CHOWAN

SHEET #: 2 OF 2


SUBJECT: PIPE REPLACEMENT ON NC 461 (SR-1400 RIVER RD.)

LAT. = 36.36270 N

LONG. = 76.87079 W

DRAWN BY: S.P. FENWICK

SCALE: 1" = 10'

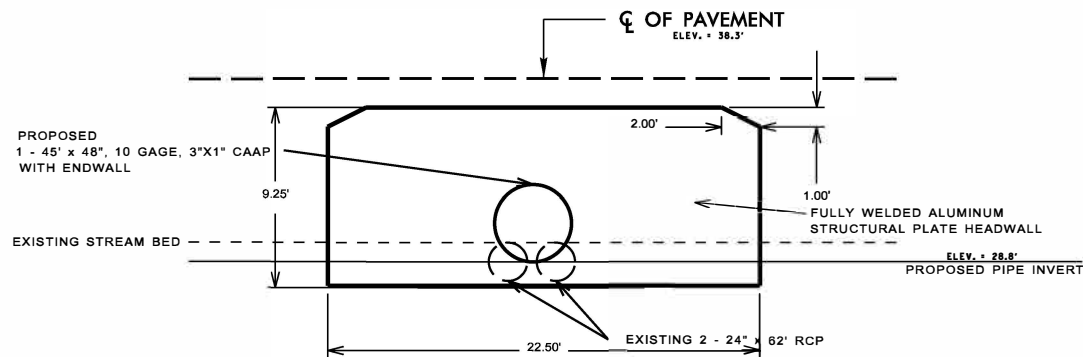

## OUTLET - END VIEW