

PAVEMENT REHABILITATION PROJECT

BILLY MITCHELL AIRPORT (HSE)

WSP PROJECT NO. 188695-05
NCDOT PROJECT NO. 36244.74.1.1
SUBMITTED: SEPTEMBER 16, 2024

ISSUED
FOR BID

LOCATION MAP




PREPARED BY:



BILLY MITCHELL AIRPORT
AIRPORT INFORMATION:
FAA IDENTIFIER: HSE
LATITUDE: 35° 13' 58.1" N
LONGITUDE: 75° 37' 04.1" W
CTAF FREQUENCY: 122.9
NO TOWER
MAXIMUM EQUIPMENT HEIGHT □ 15' AGL

AREA MAP

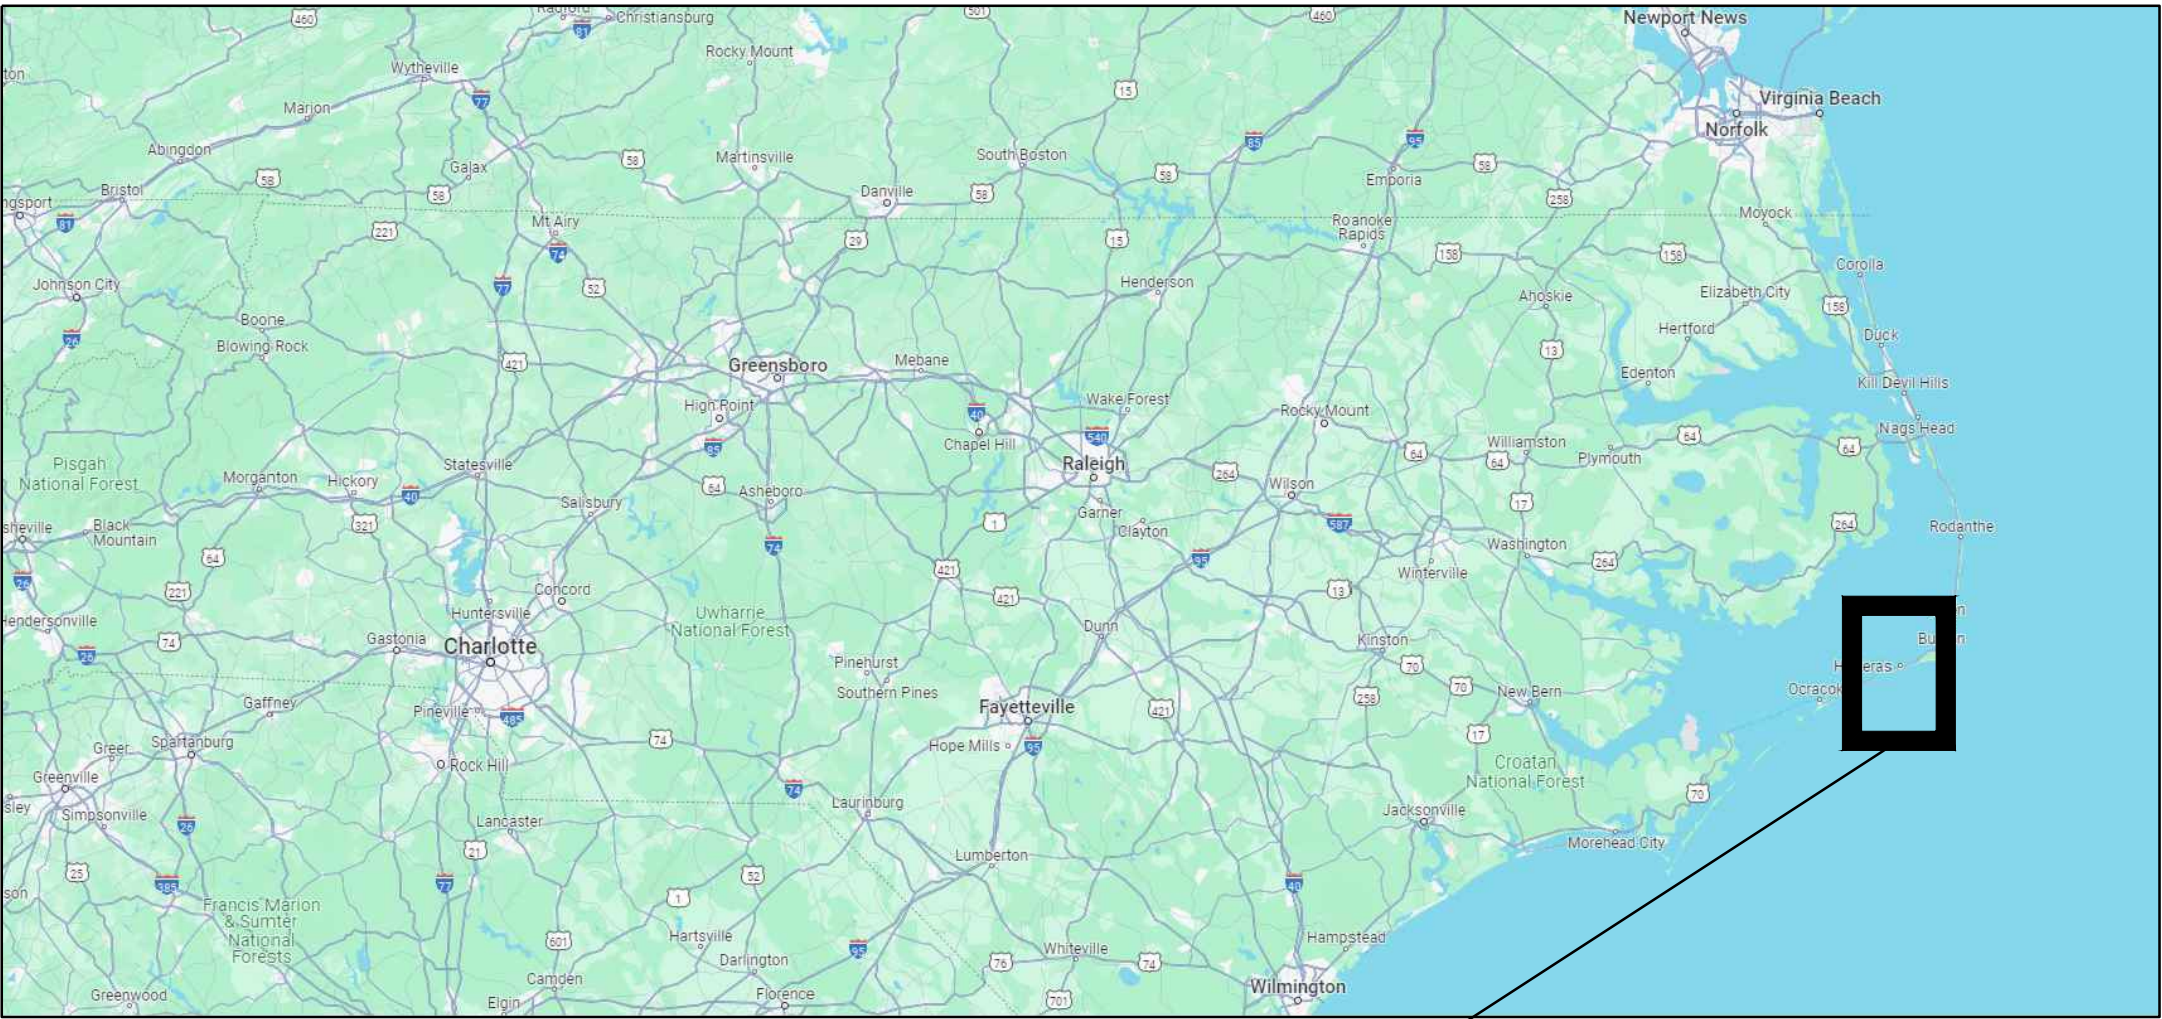

PROJECT AREA

NO.	DESCRIPTION	DATE

BILLY MITCHELL AIRPORT (HSE)

PAVEMENT REHABILITATION PROJECT
NCDOT PROJECT NO. 36244.74.1.1

53262 BILLY MITCHELL ROAD
FRISCO, NC 27936

ISSUED FOR BID



SHEET TITLE

COVER SHEET

DATE **SEPTEMBER 16, 2024**
SCALE **NTS**
DRAWN BY **SSD**
CHECKED BY **RDB**
APPROVED BY **RDB**

WSP PROJECT NUMBER **188695-05**

SHEET NUMBER **G0.00**

SHEET **1** OF 26