



FILE NAME: OBX-HSE-C5.01.DWG  
PLOT DATE: May 19, 2026 - 1:22PM

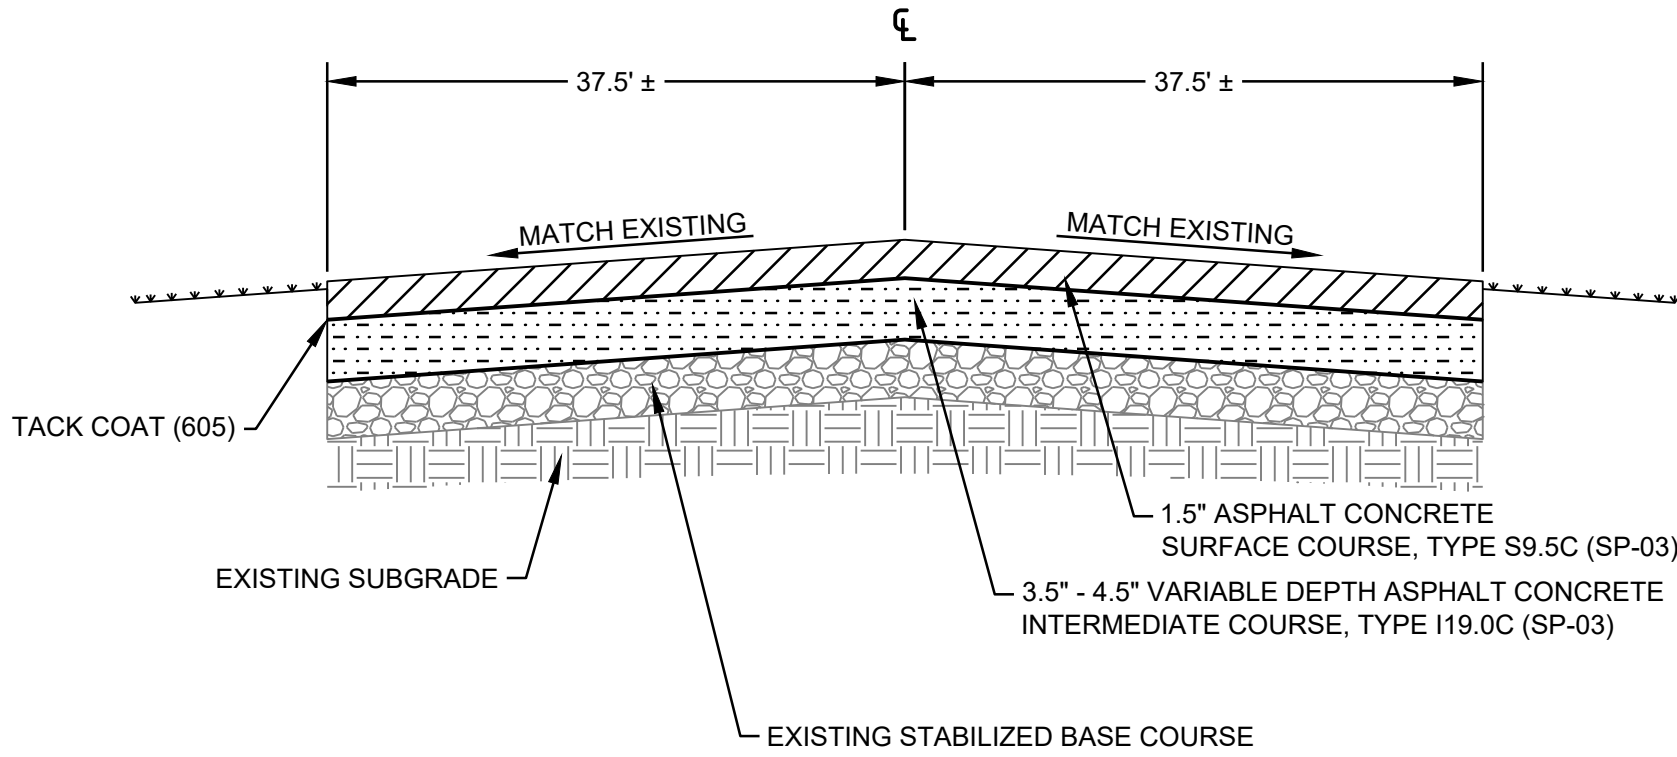


OPTION - FULL DEPTH PAVEMENT REPLACEMENT

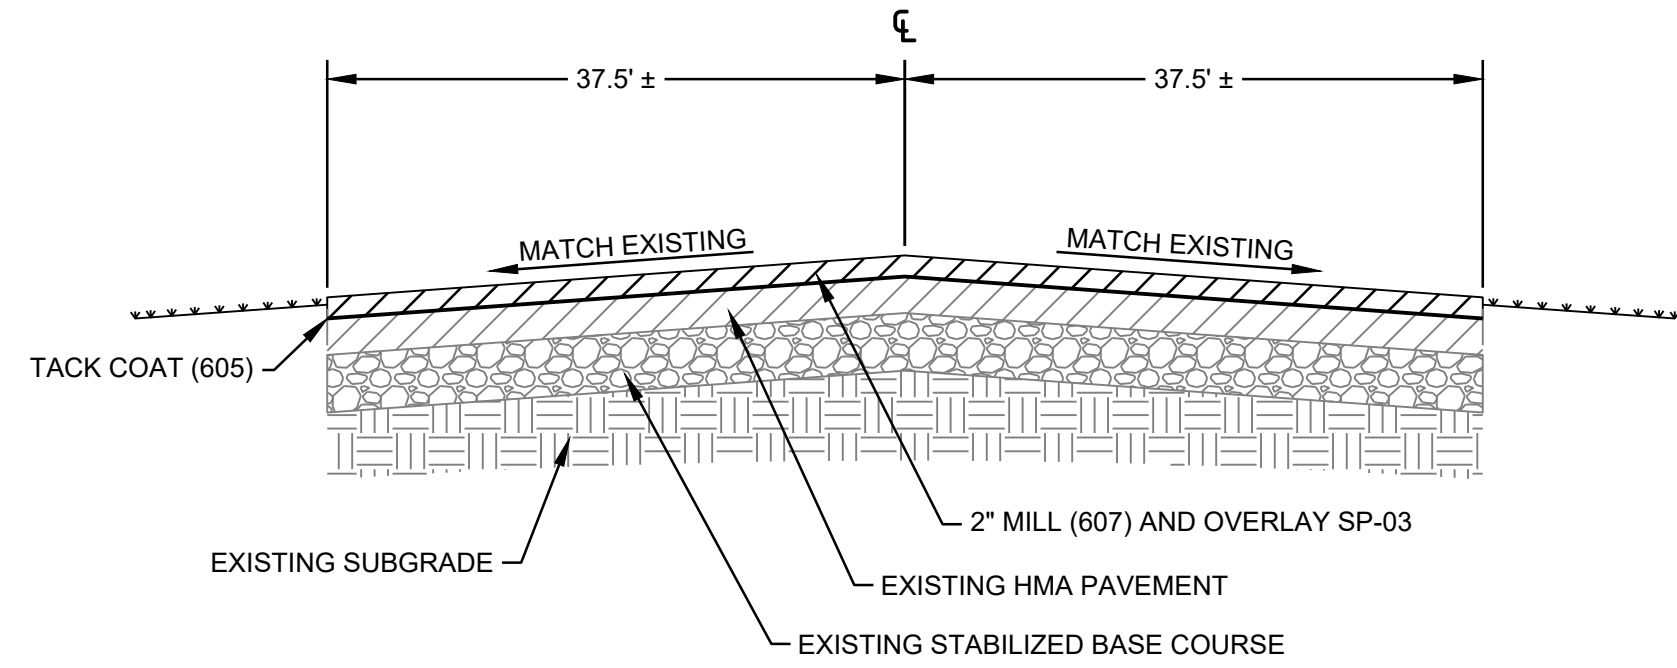

BASE BID - MILL AND OVERLAY (2")


NOTE: SEE DETAIL 1 ON SHEET CD5.01 FOR EXISTING AND REMOVAL SECTIONS

**1** RUNWAY 7-25 DETAIL SECTION  
C5.01 SCALE: NTS

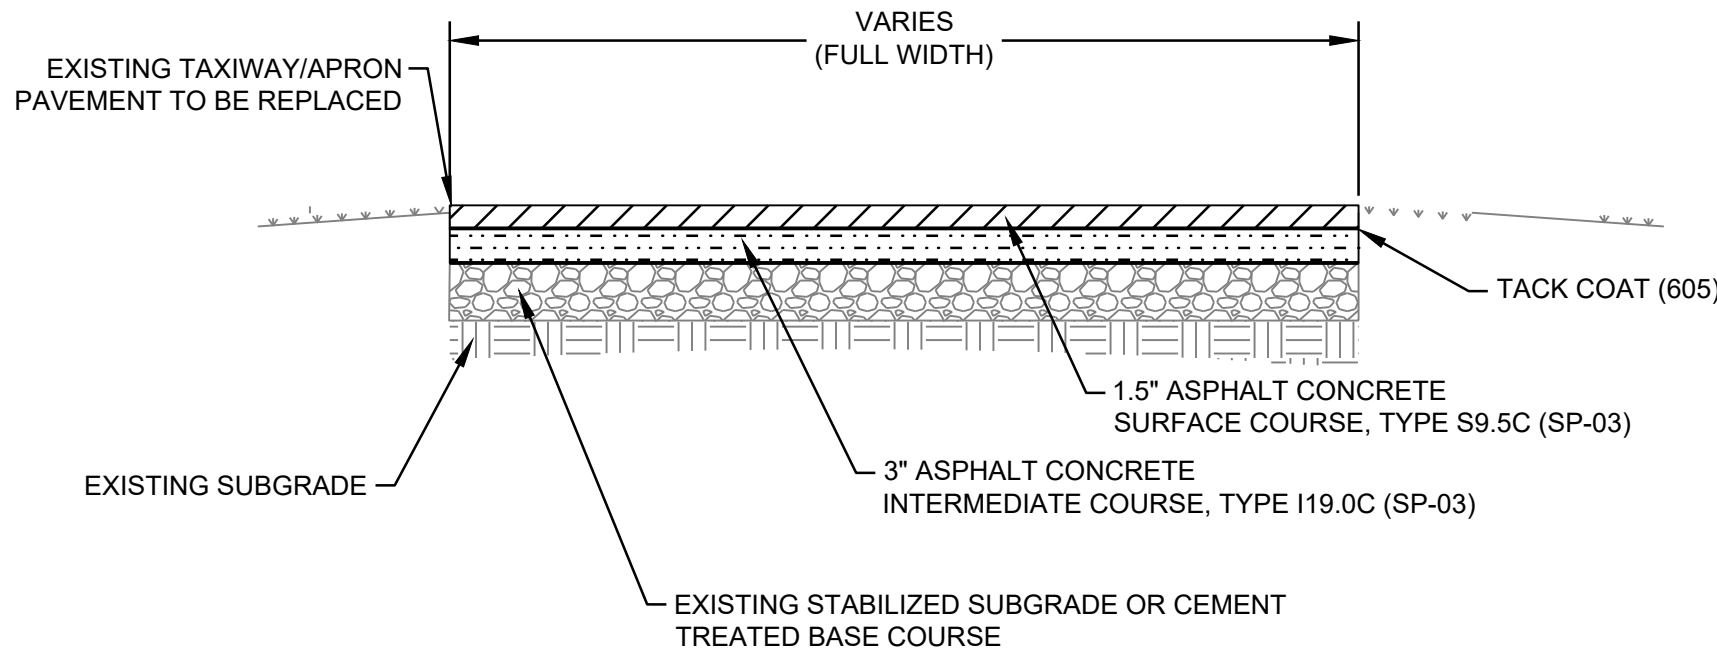


NOTE: SEE DETAIL 6 ON SHEET CD5.01 FOR EXISTING AND REMOVAL SECTIONS

**6** APRON B DETAIL SECTION  
C5.01 SCALE: NTS

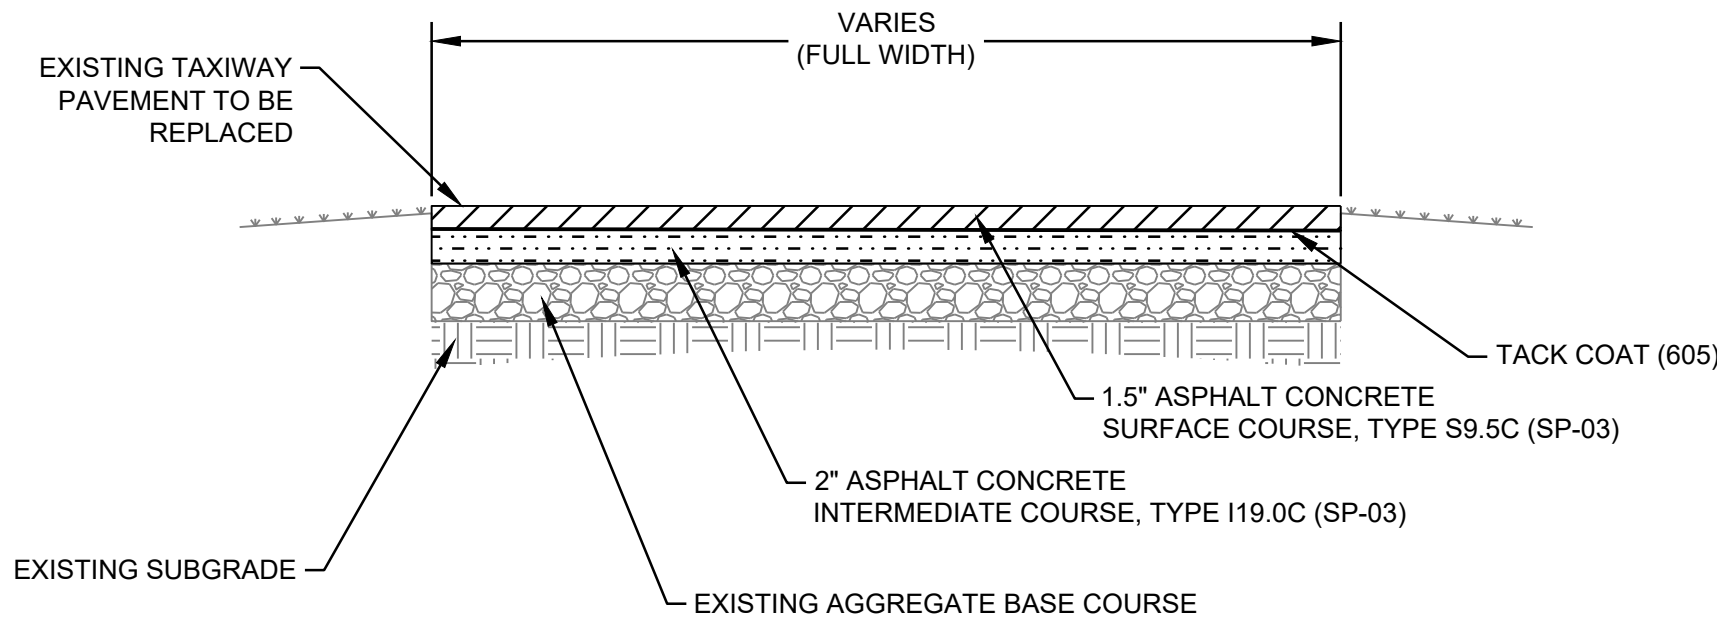


NOTE: SEE DETAIL 2 ON SHEET CD5.01 FOR EXISTING AND REMOVAL SECTIONS

**2** TAXIWAY A DETAIL SECTION  
C5.01 SCALE: NTS

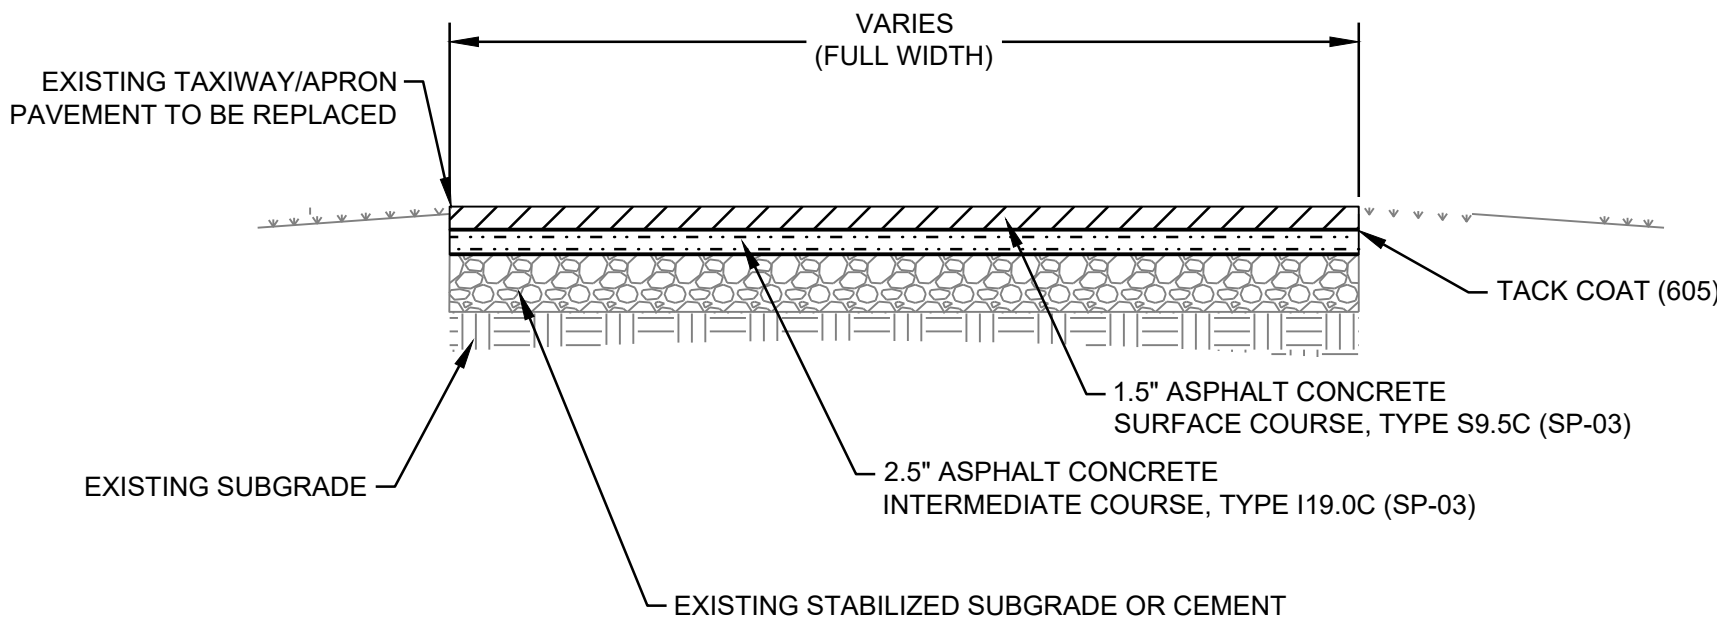

NOTE: SEE DETAIL 4 ON SHEET CD5.01 FOR EXISTING AND REMOVAL SECTIONS


**4** TAXIWAY C DETAIL SECTION  
C5.01 SCALE: NTS

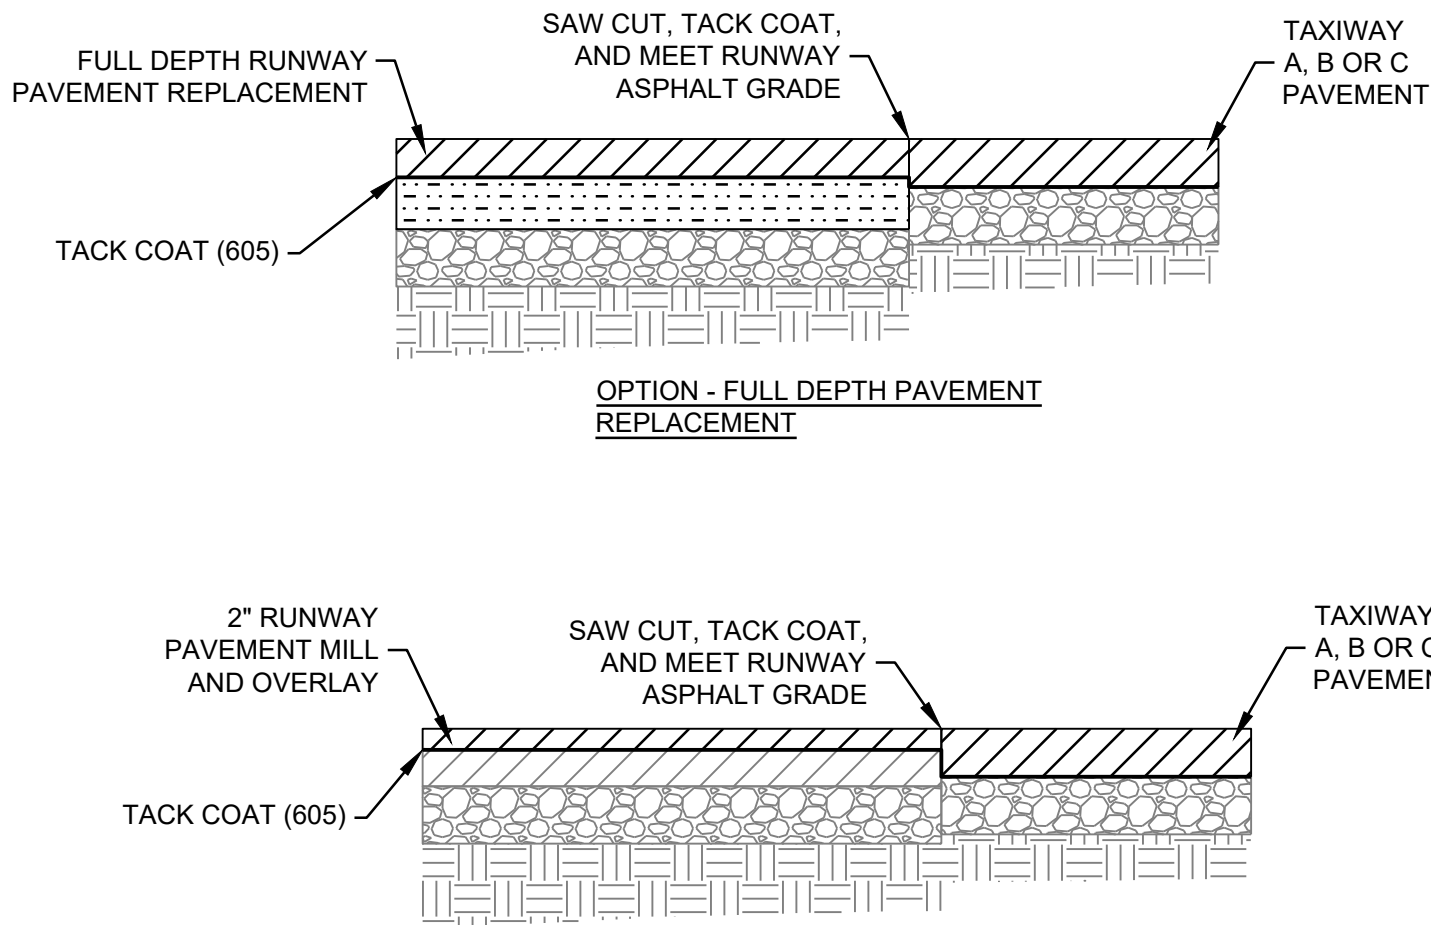

BASE BID - MILL AND OVERLAY (2")


**7** RUNWAY 7-25 AND TAXIWAY COLD JOINT DETAIL  
C5.01 SCALE: NTS

NOTES:  
1. TACK COAT (605) IS INCIDENTAL TO SP-03.

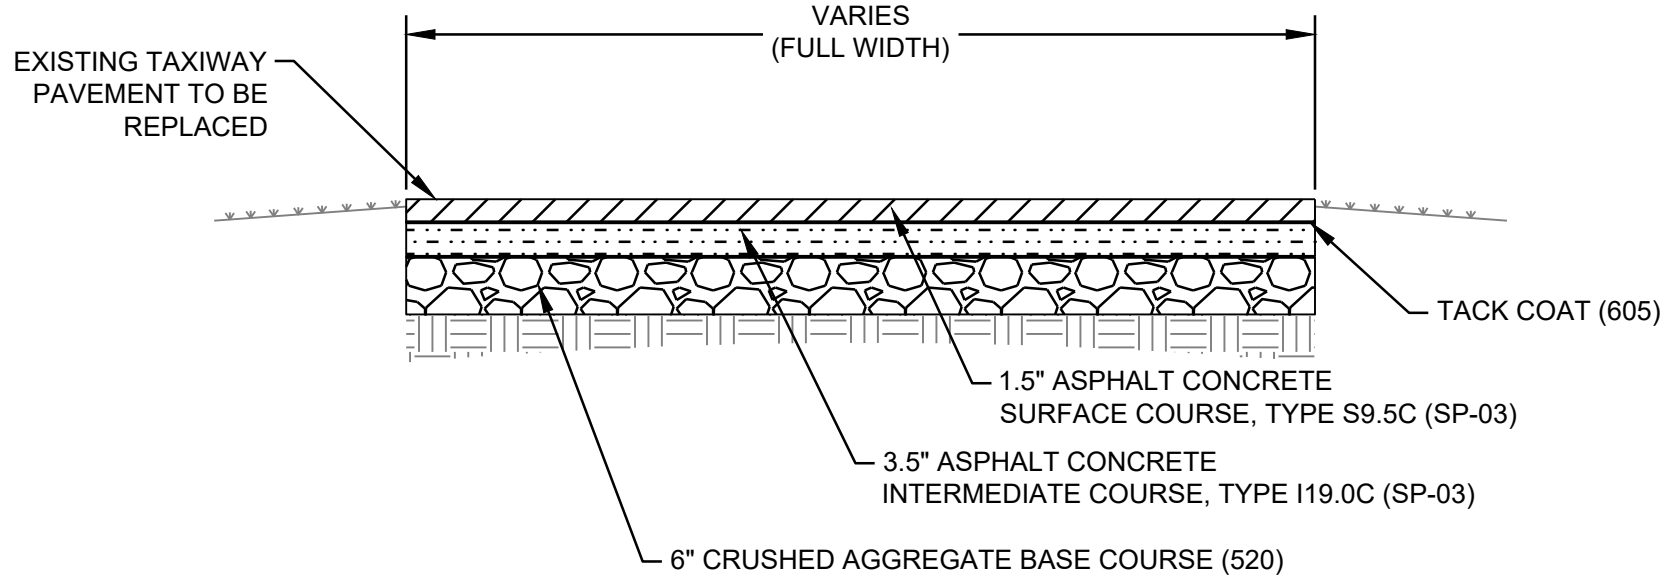


NOTE: SEE DETAIL 3 ON SHEET CD5.01 FOR EXISTING AND REMOVAL SECTIONS

**3** TAXIWAY B DETAIL SECTION  
C5.01 SCALE: NTS

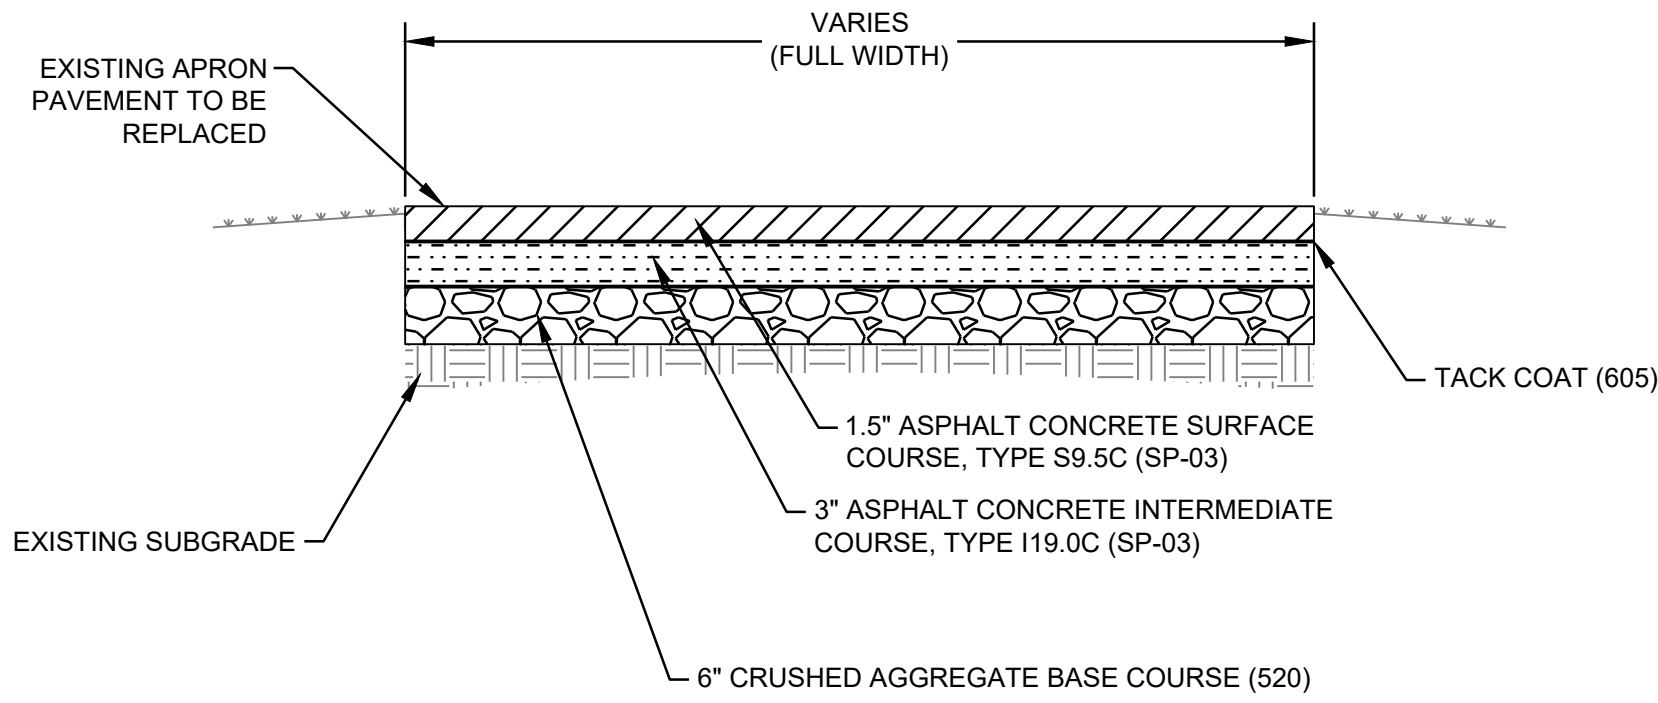


NOTE: SEE DETAIL 5 ON SHEET CD5.01 FOR EXISTING AND REMOVAL SECTIONS

**5** APRON A DETAIL SECTION  
C5.01 SCALE: NTS

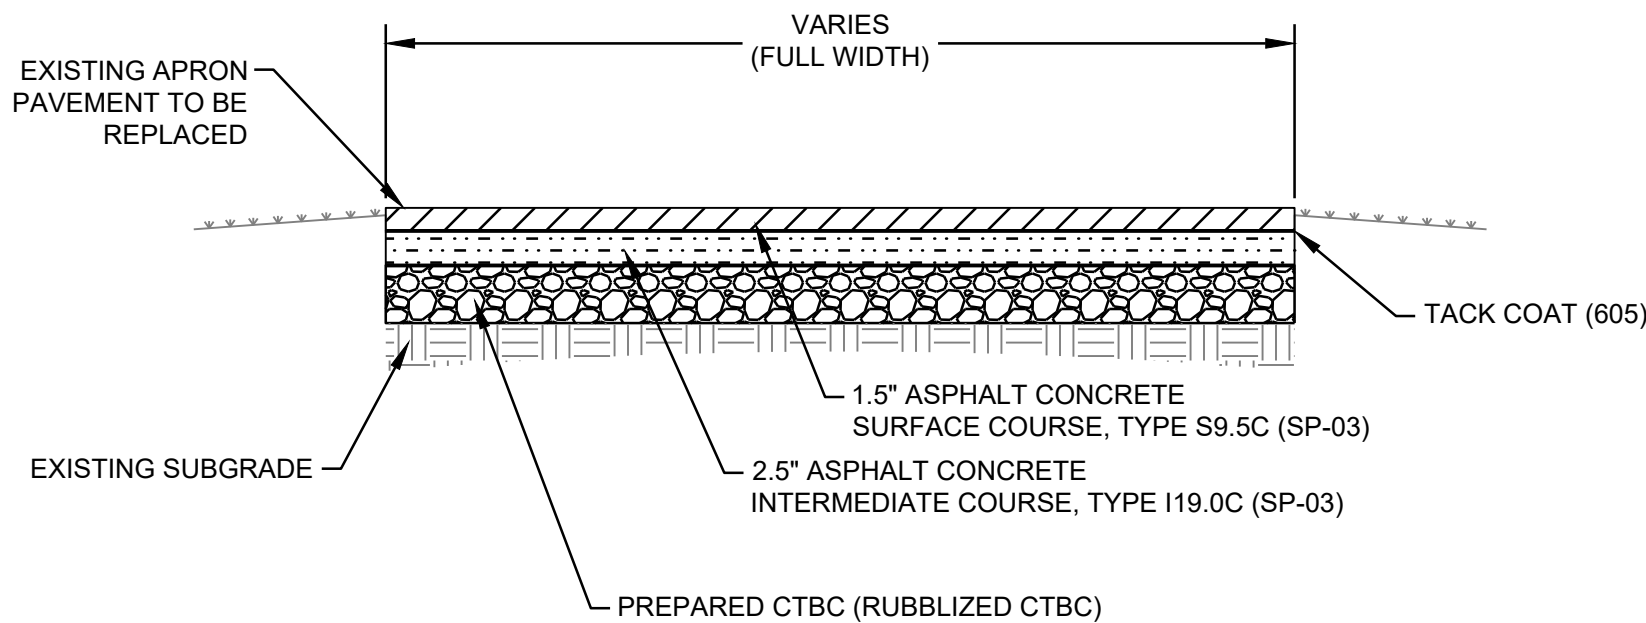

NOTE: SEE DETAIL 7 ON SHEET CD1.01 FOR EXISTING AND REMOVAL SECTIONS

**8** APRON C DETAIL SECTION  
C5.01 SCALE: NTS

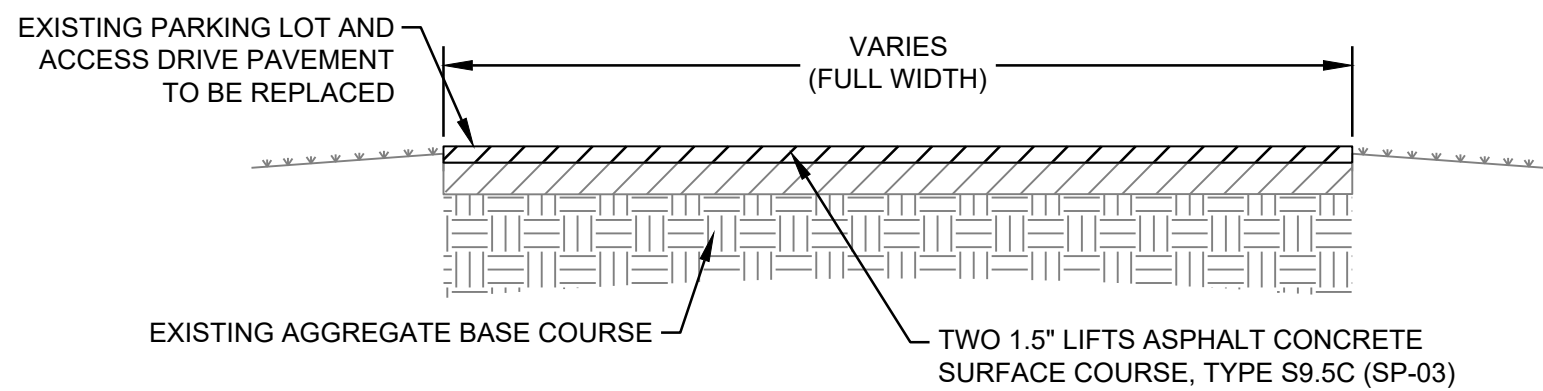

NOTE: SEE DETAIL 8 ON SHEET CD5.01 FOR EXISTING AND REMOVAL SECTIONS

**9** PARKING LOT AND ACCESS ROAD PAVEMENT  
C5.01 SCALE: NTS

1001 MOREHEAD SQUARE DRIVE  
SUITE 610  
CHARLOTTE, NC 28203  
T 704-342-5401 | www.wsp.com


NO.	DESCRIPTION	DATE

**BILLY MITCHELL AIRPORT (HSE)**

**PAVEMENT REHABILITATION PROJECT**  
NCDOT PROJECT NO. 36244.74.1.1

53262 BILLY MITCHELL ROAD  
FRISCO, NC 27936

**ISSUED FOR BID**

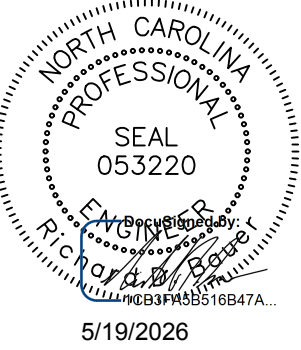

SHEET TITLE

**PAVING DETAILS  
SHEET 1 OF 2**

DATE	SEPTEMBER 16, 2024
SCALE	NTS
DRAWN BY	SSD
CHECKED BY	RDB
APPROVED BY	RDB

WSP PROJECT NUMBER 188695-05

SHEET NUMBER

**C5.01**

SHEET 16 OF 26

SCALE (S) AS NOTED ON THIS SHEET ARE BASED ON A FULL SIZE 22 X 34 SHEET.