



**A** ENLARGED HOIST FRAME SECTION  
M-401 1" = 2'-0"

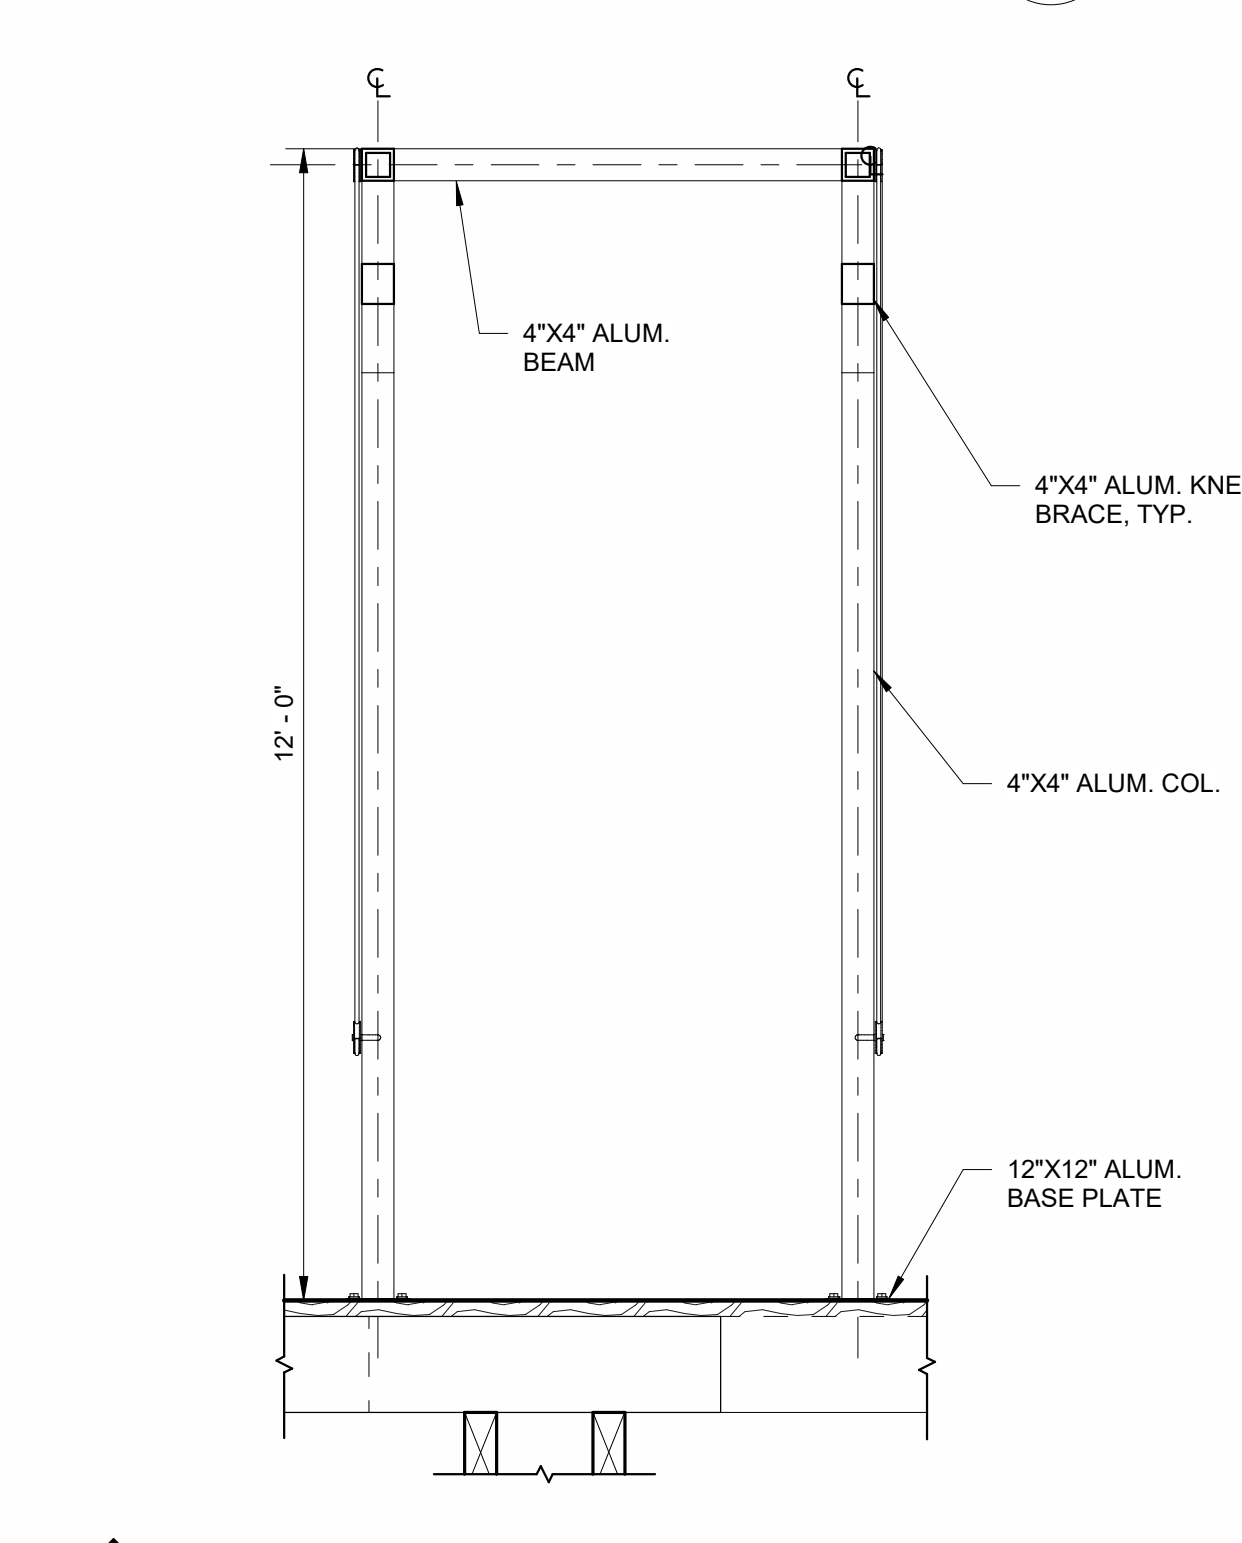

**B** ENLARGED HOIST FRAME SECTION  
M-401 1" = 2'-0"

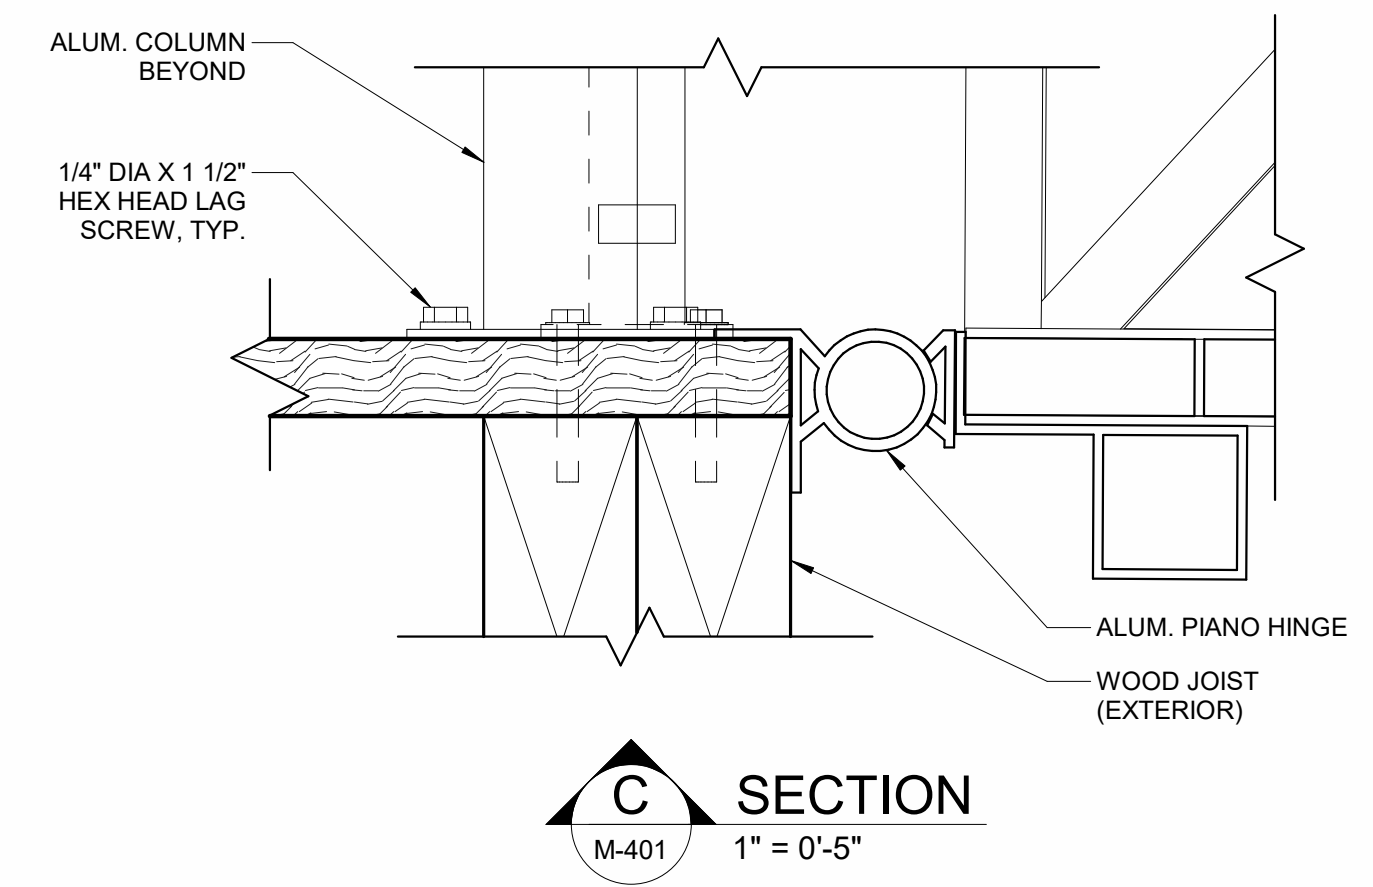


**C** SECTION  
M-401 1" = 0'-5"

M

M

MOTT  
MACDONALD

930 Main Campus Drive,  
Suite 200  
Raleigh, NC 27606  
License No. F-0669  
T +1 (919) 552 2253  
F +1 (919) 552 2254  
www.mottmacamericas.com

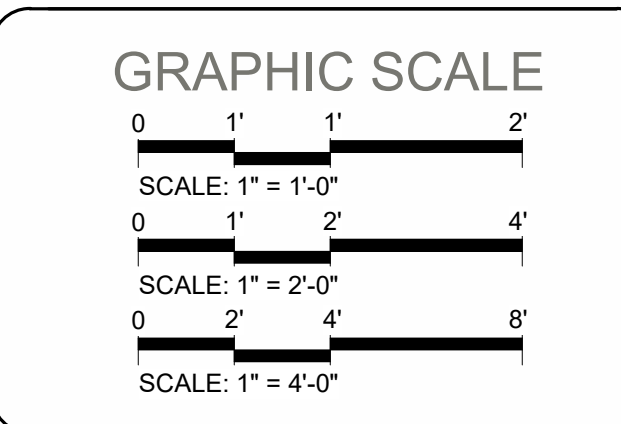

Digitally signed by Kristopher P  
Pagan-Cruz  
Date: 2026.02.17 11:20:36-05'00'

PROJECT ENGINEER

044825

SEAL

ENGINEER

Designed By	JAVIER QUIROS	County	DARE COUNTY		
Entered By	VICTOR PADILLA	Division	FERRY DIVISION		
Project Engineer	KRISTOPHER PAGAN	Plan Date	1-14-26		
Project Manager	ALLISON THORBURN				
Rev.	Date	Drawn	Description	Ch'k'd	App'd

NCDOT HATTERAS FERRY DOCK  
REPLACEMENT

M-401 HOIST FRAME DETAILS

ANSI D (34"x22")