




1 ENLARGED FOUNDATION - PLAN
1" = 2'-0"

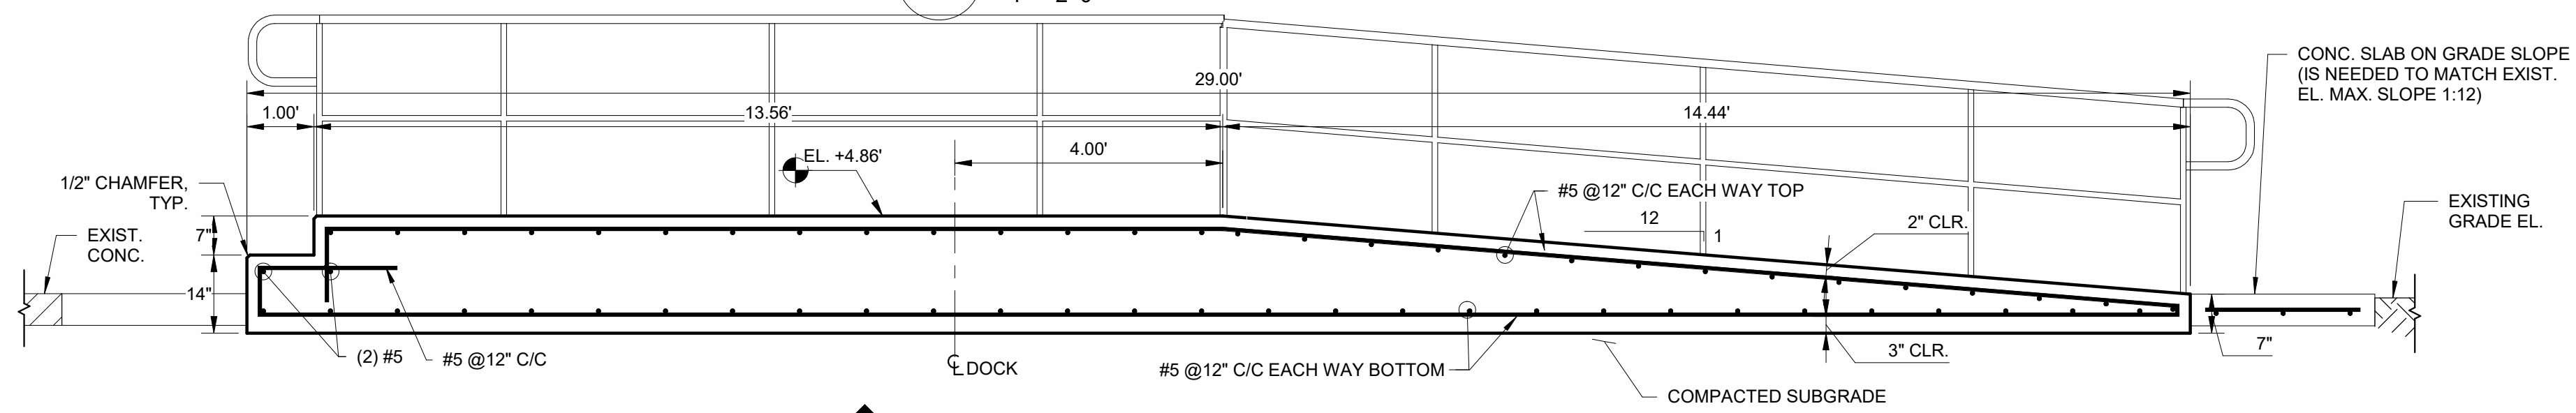


A CONC. RAMP LONGITUDINAL - SECTION
1" = 2'-0"

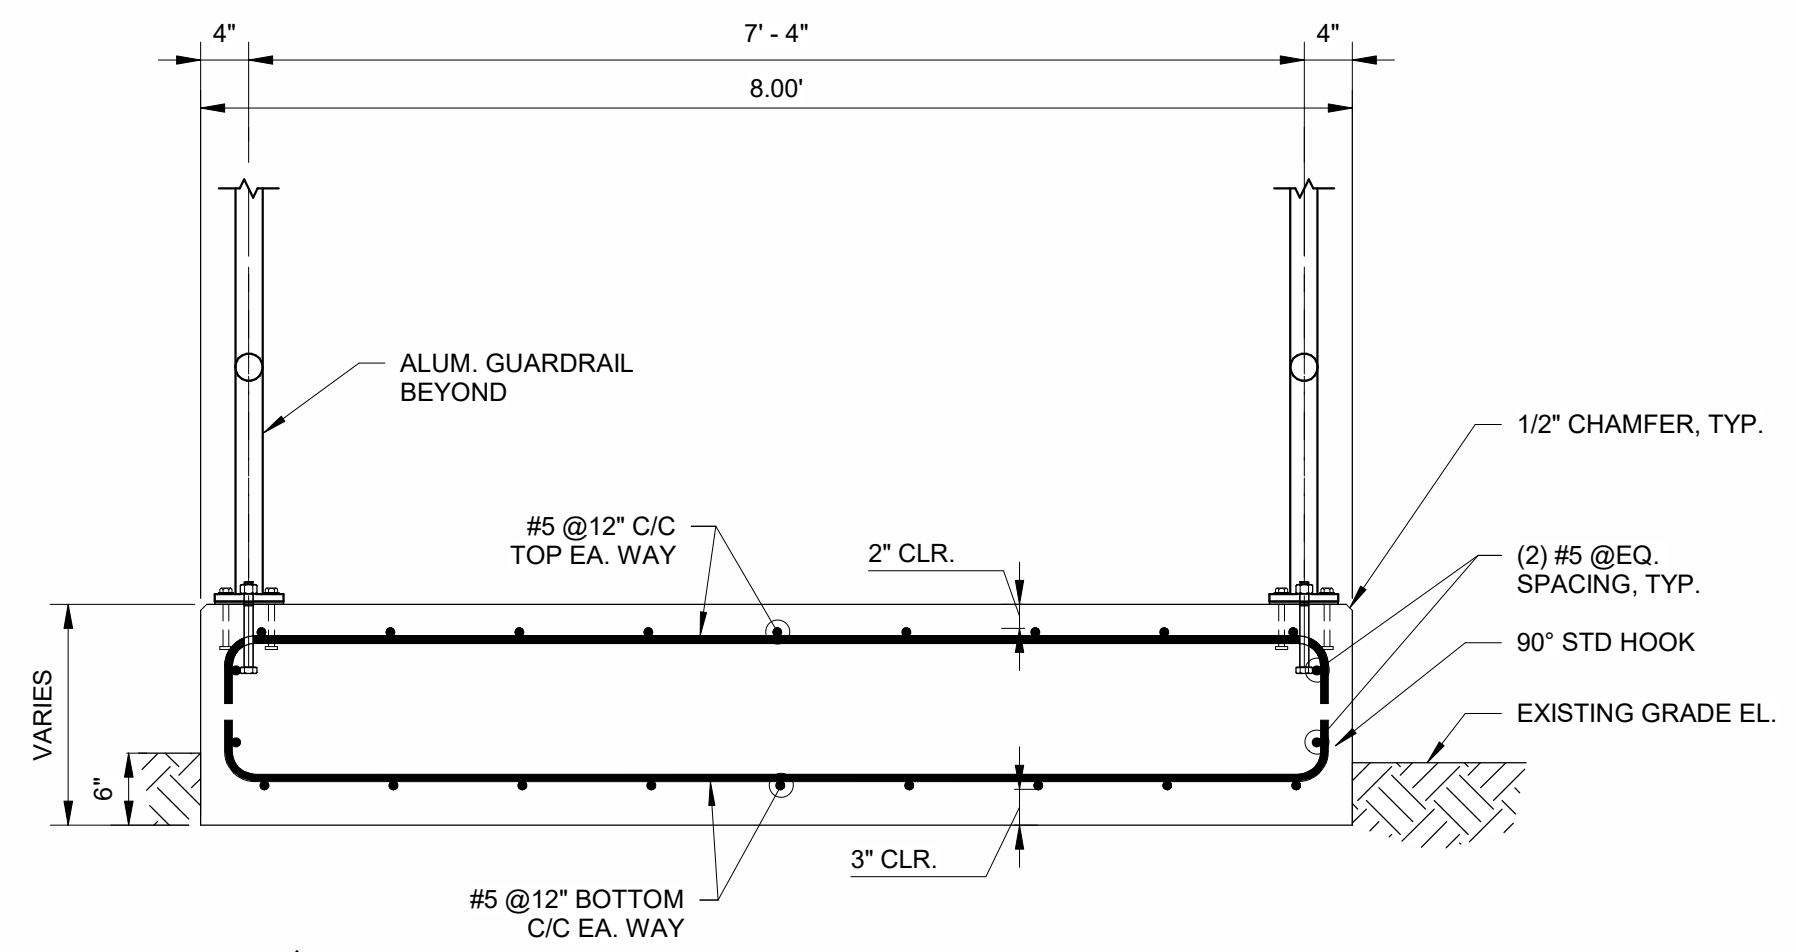


C CONC. RAMP TRANSVERSE - SECTION
1" = 1'-4"

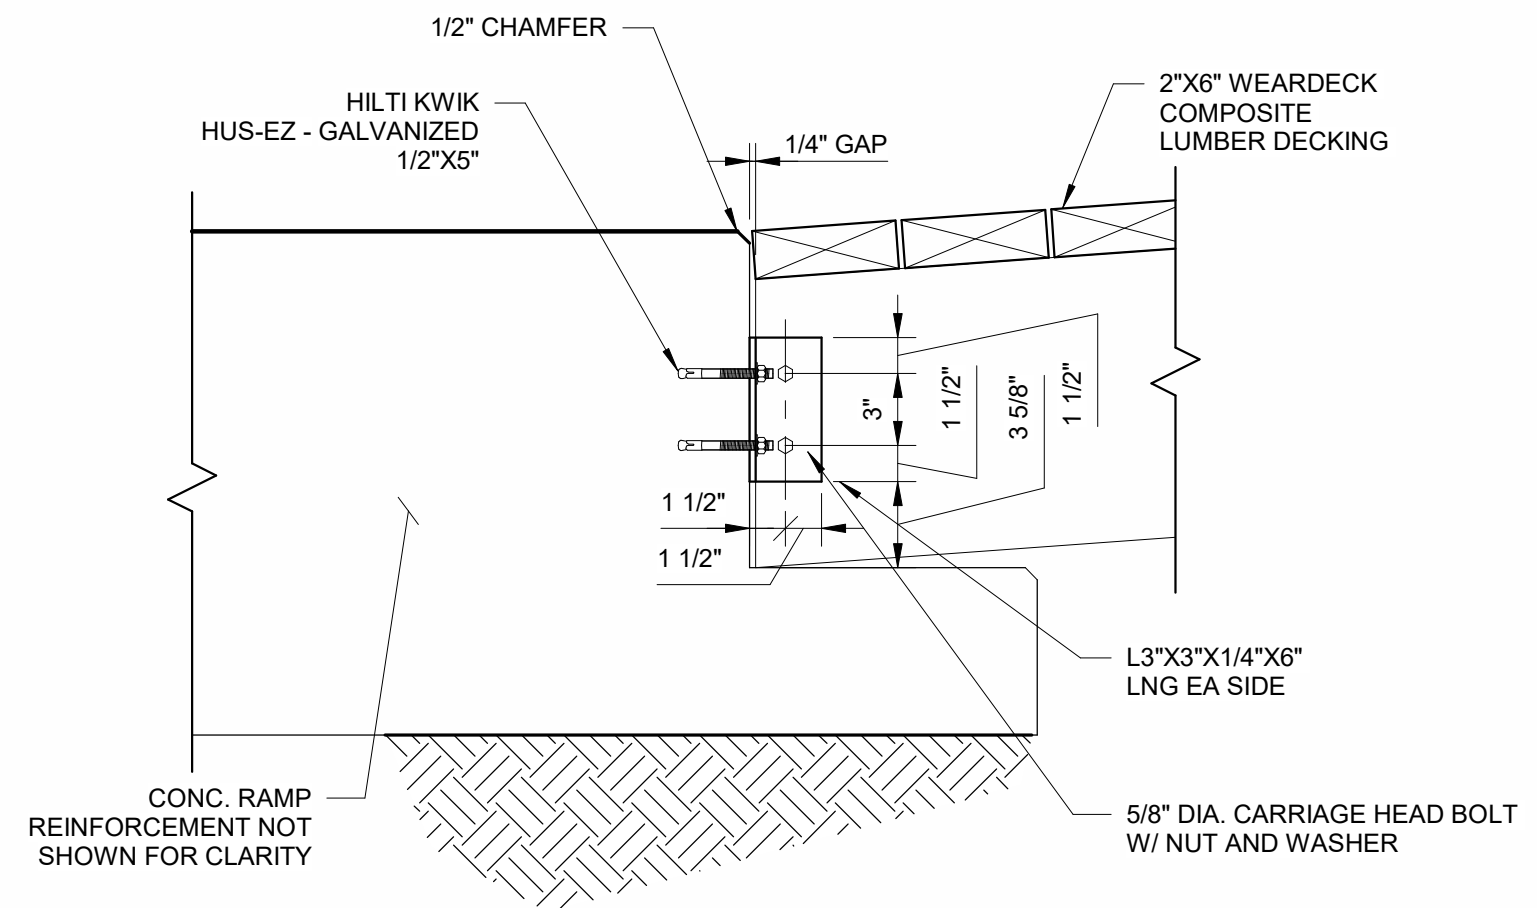


D CONC. RAMP JOIST CONNECTION - SECTION
1" = 0'-8"

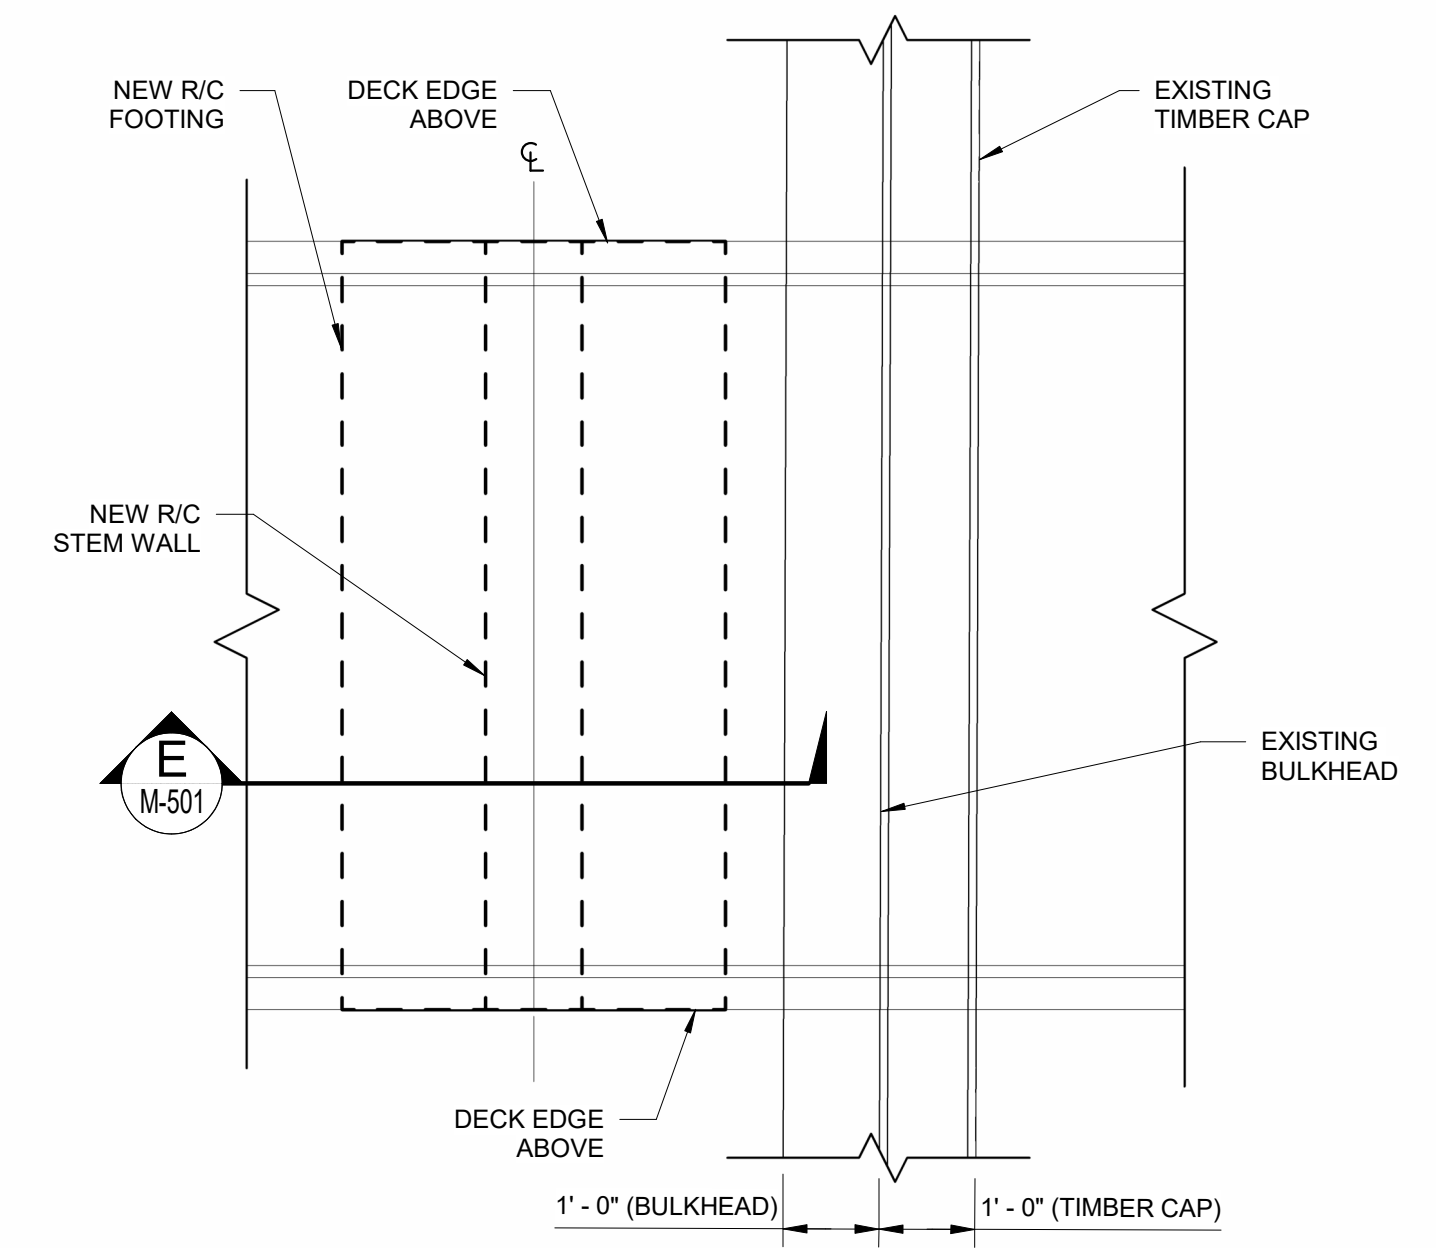

2 ENLARGED - PLAN
1" = 2'-0"

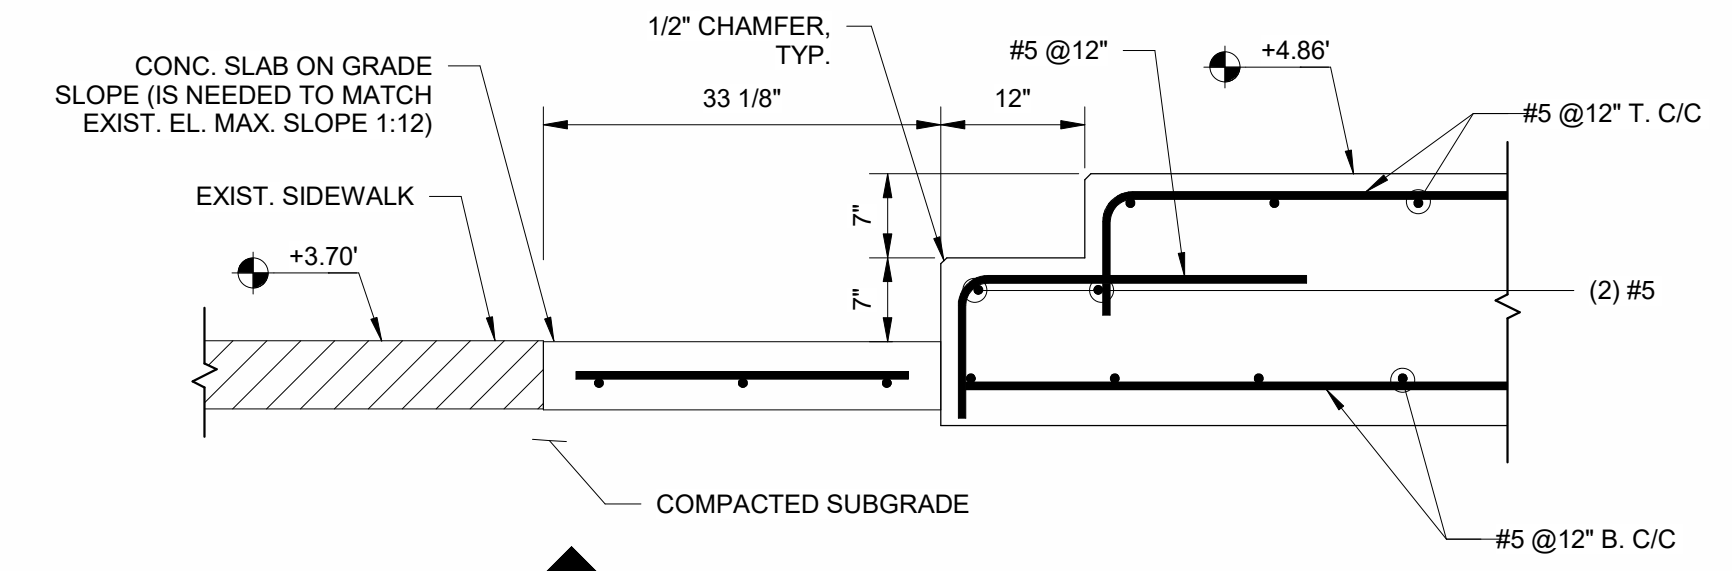

B CONC. STAIR - SECTION
1" = 1'-4"

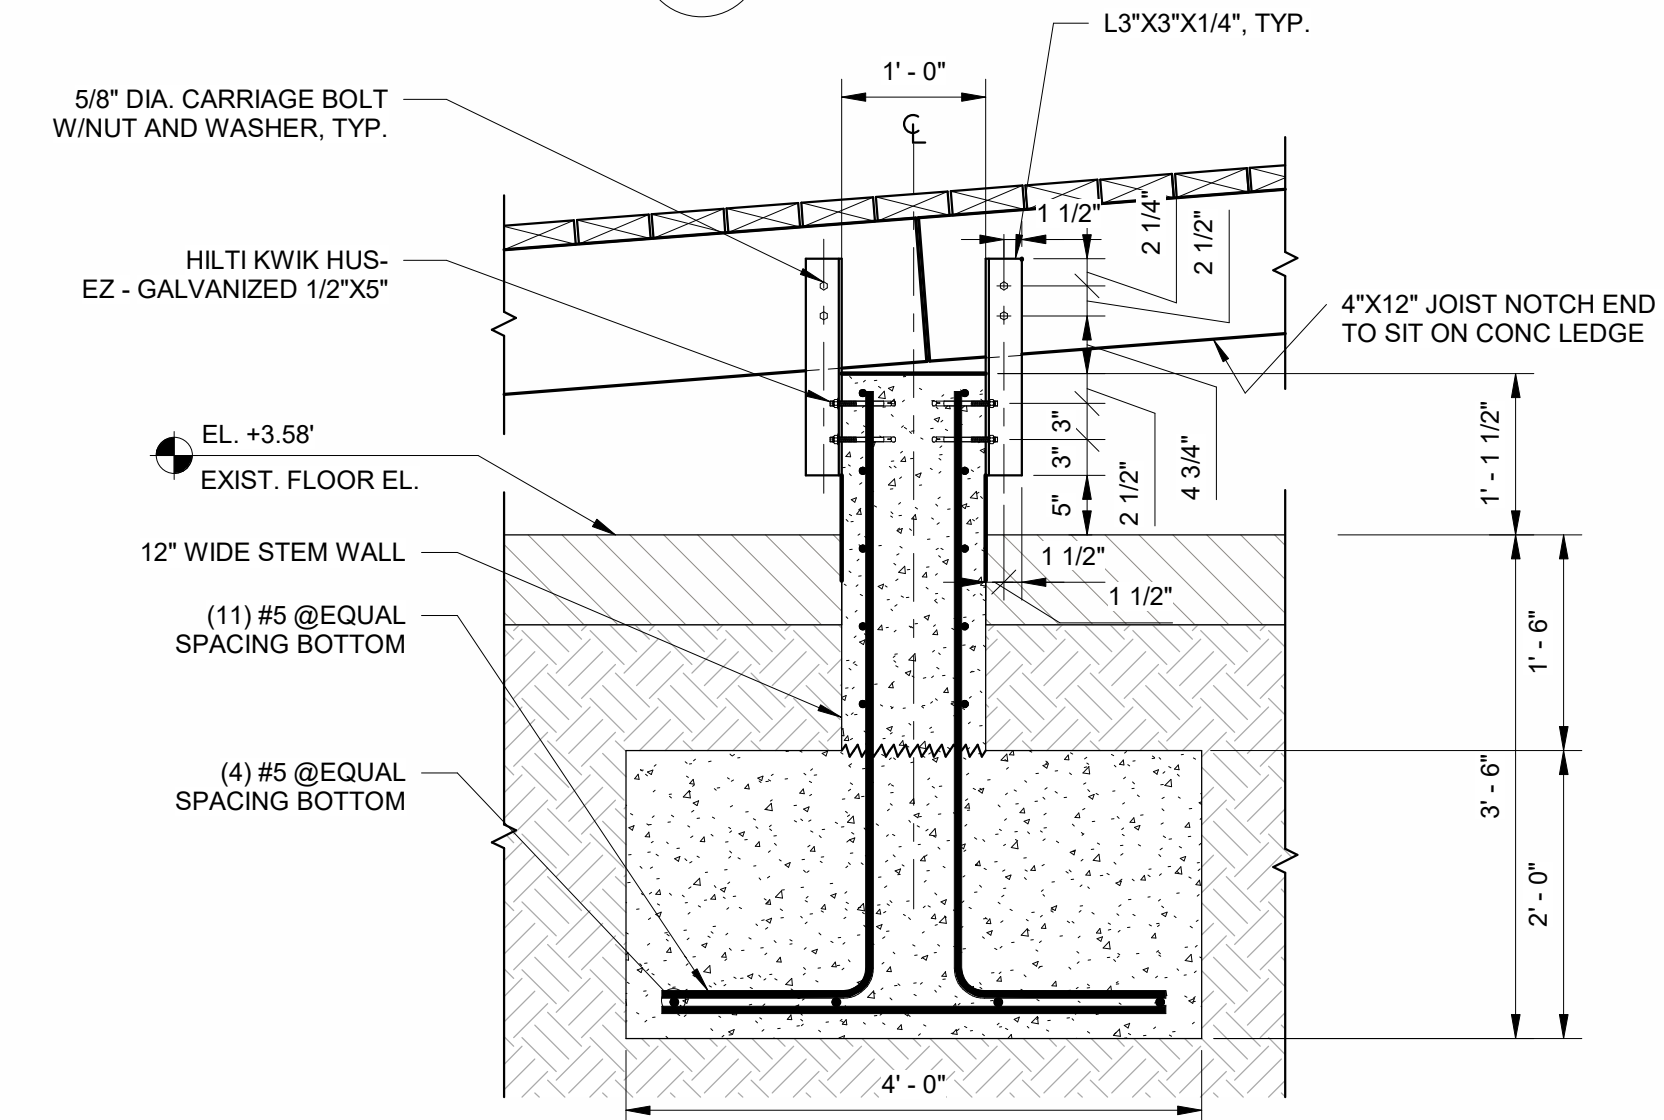

E CONCRETE FOOTING - SECTION
1" = 1'-4"

MOTT MACDONALD

930 Main Campus Drive,
Suite 200
Raleigh, NC 27606
License No. F-0669
T +1 (919) 552 2253
F +1 (919) 552 2254
www.mottmacamericas.com

GRAPHIC SCALE

0 0' 1' 1'

SCALE: 1" = 0'-8"

0 1' 1' 3'

SCALE: 1" = 1'-4"

0 1' 2' 4'

SCALE: 1" = 2'-0"

PROJECT ENGINEER

PHILIP P. PARRINO

SEAL 044825

Designed By	JAVIER QUIROS	County	HYDE COUNTY
Entered By	VICTOR PADILLA	Division	FERRY DIVISION
Project Engineer	KRISTOPHER PAGAN	Plan Date	1-14-26
Project Manager	ALLISON THORBURN		
Rev.	Date	Drawn	Description

NCDOT PASSENGER FERRY DOCK REPLACEMENT - OCRACOKE ISLAND

M-501 MISCELLANEOUS DETAILS (1 OF 5)