




**1** TYPICAL PIER PARTIAL FRAMING - PLAN  
1" = 1'-4"

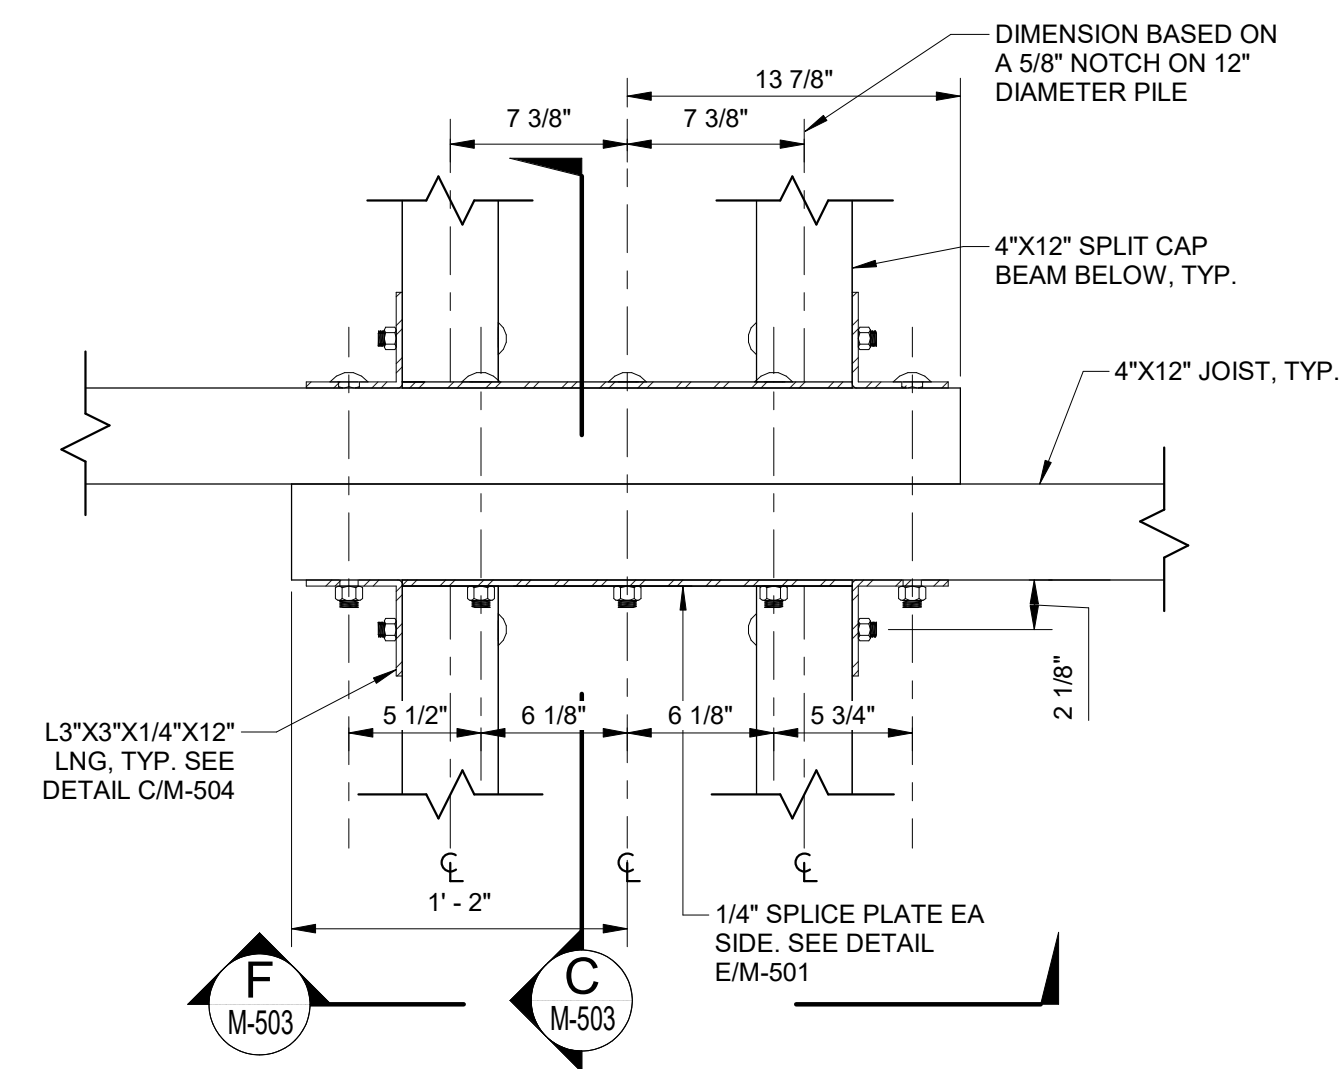


**3** JOIST LAP SPLICE - DETAIL  
1" = 0'-8"

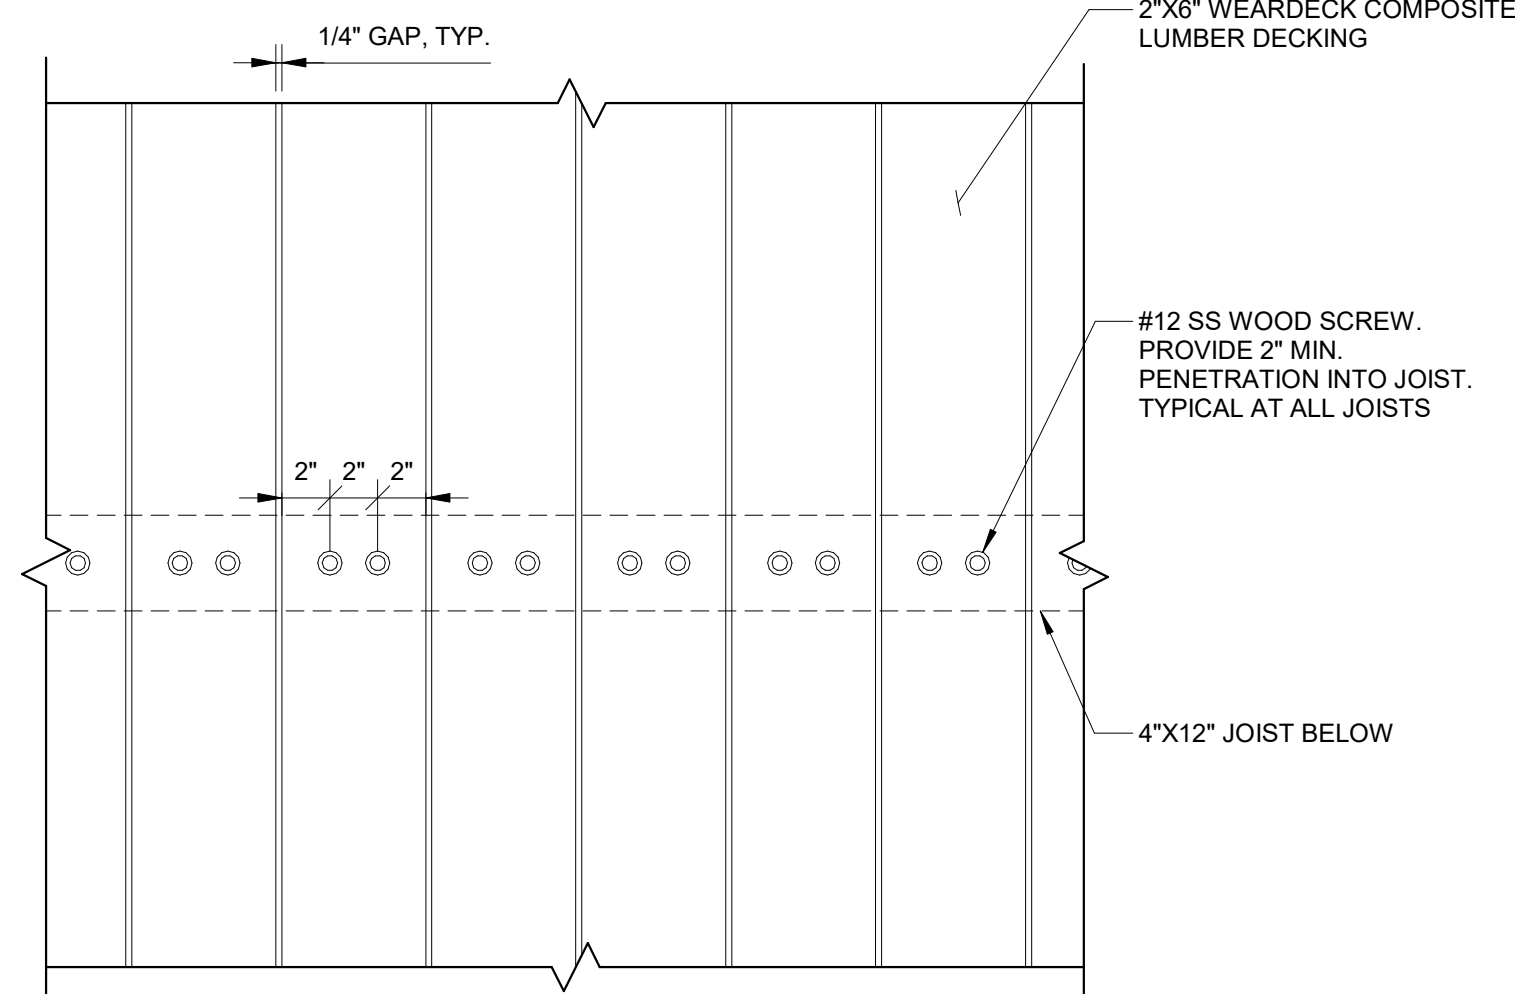

**5** TYPICAL WOOD DECK ANCHOR PATTERN - DETAIL  
1" = 0'-8"

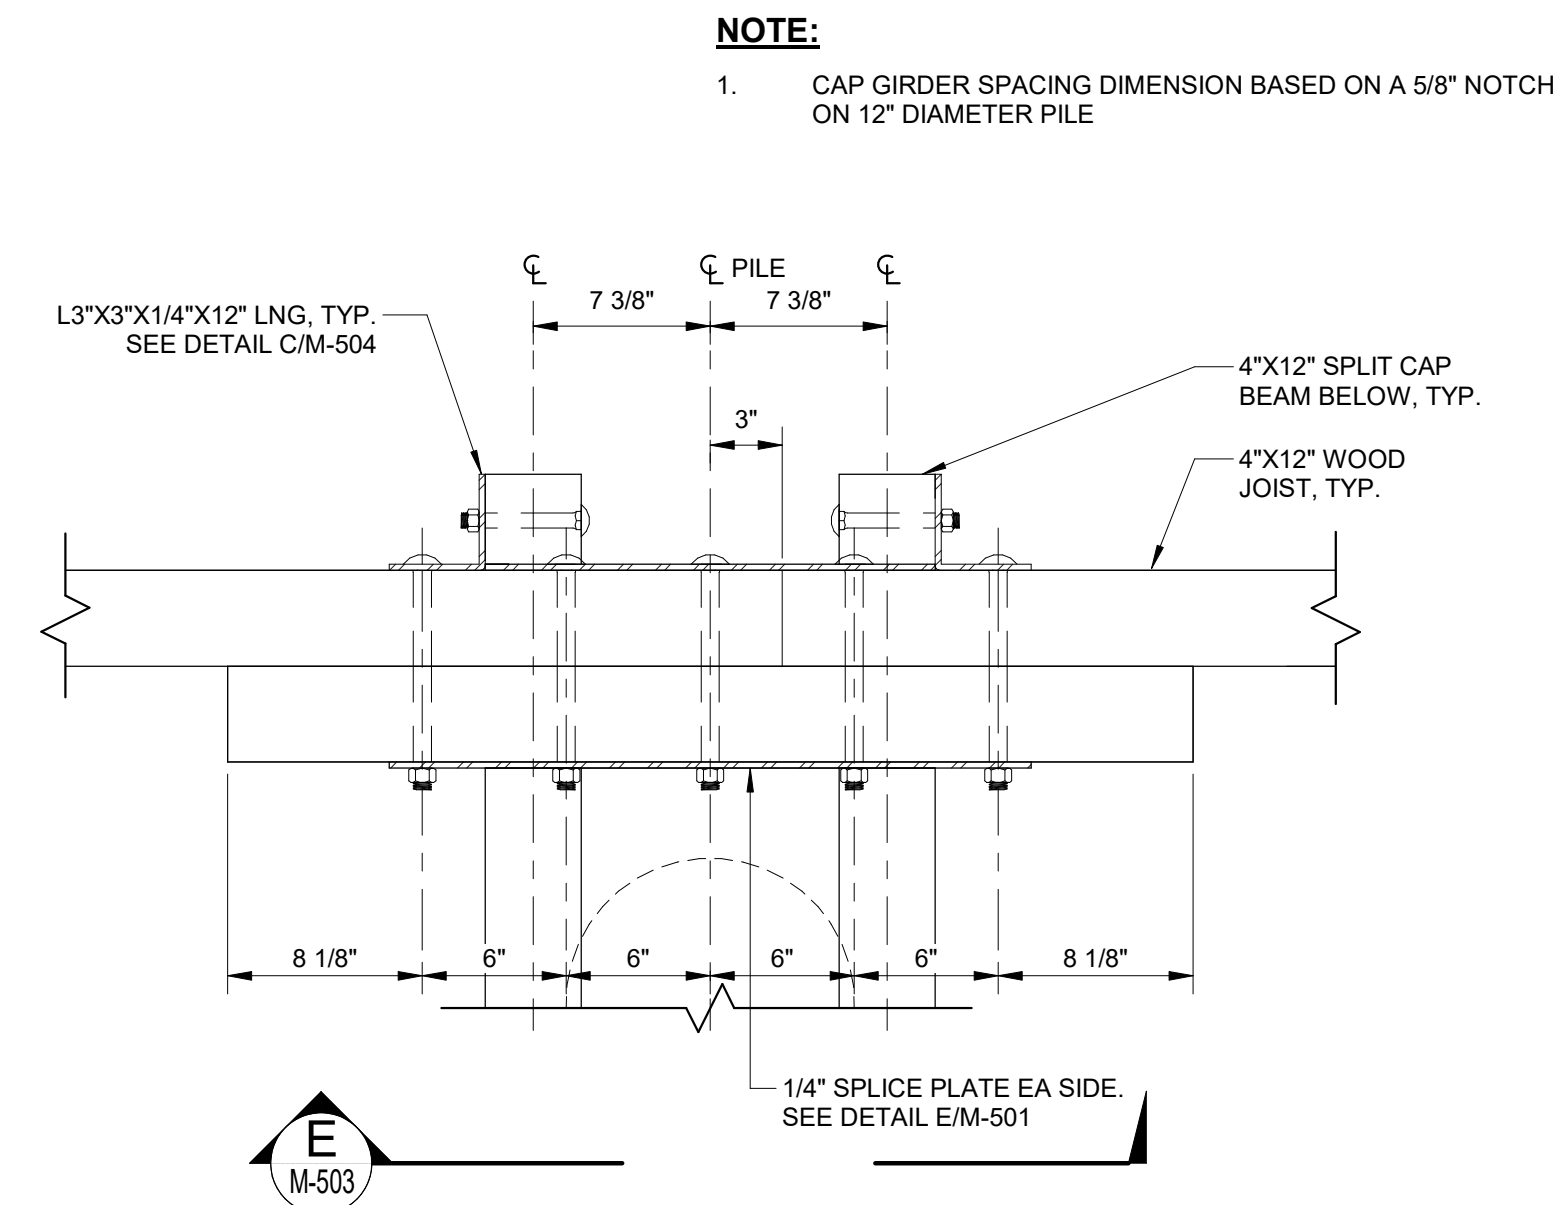

**4** JOIST SCAB SPLICE - DETAIL  
1" = 0'-8"

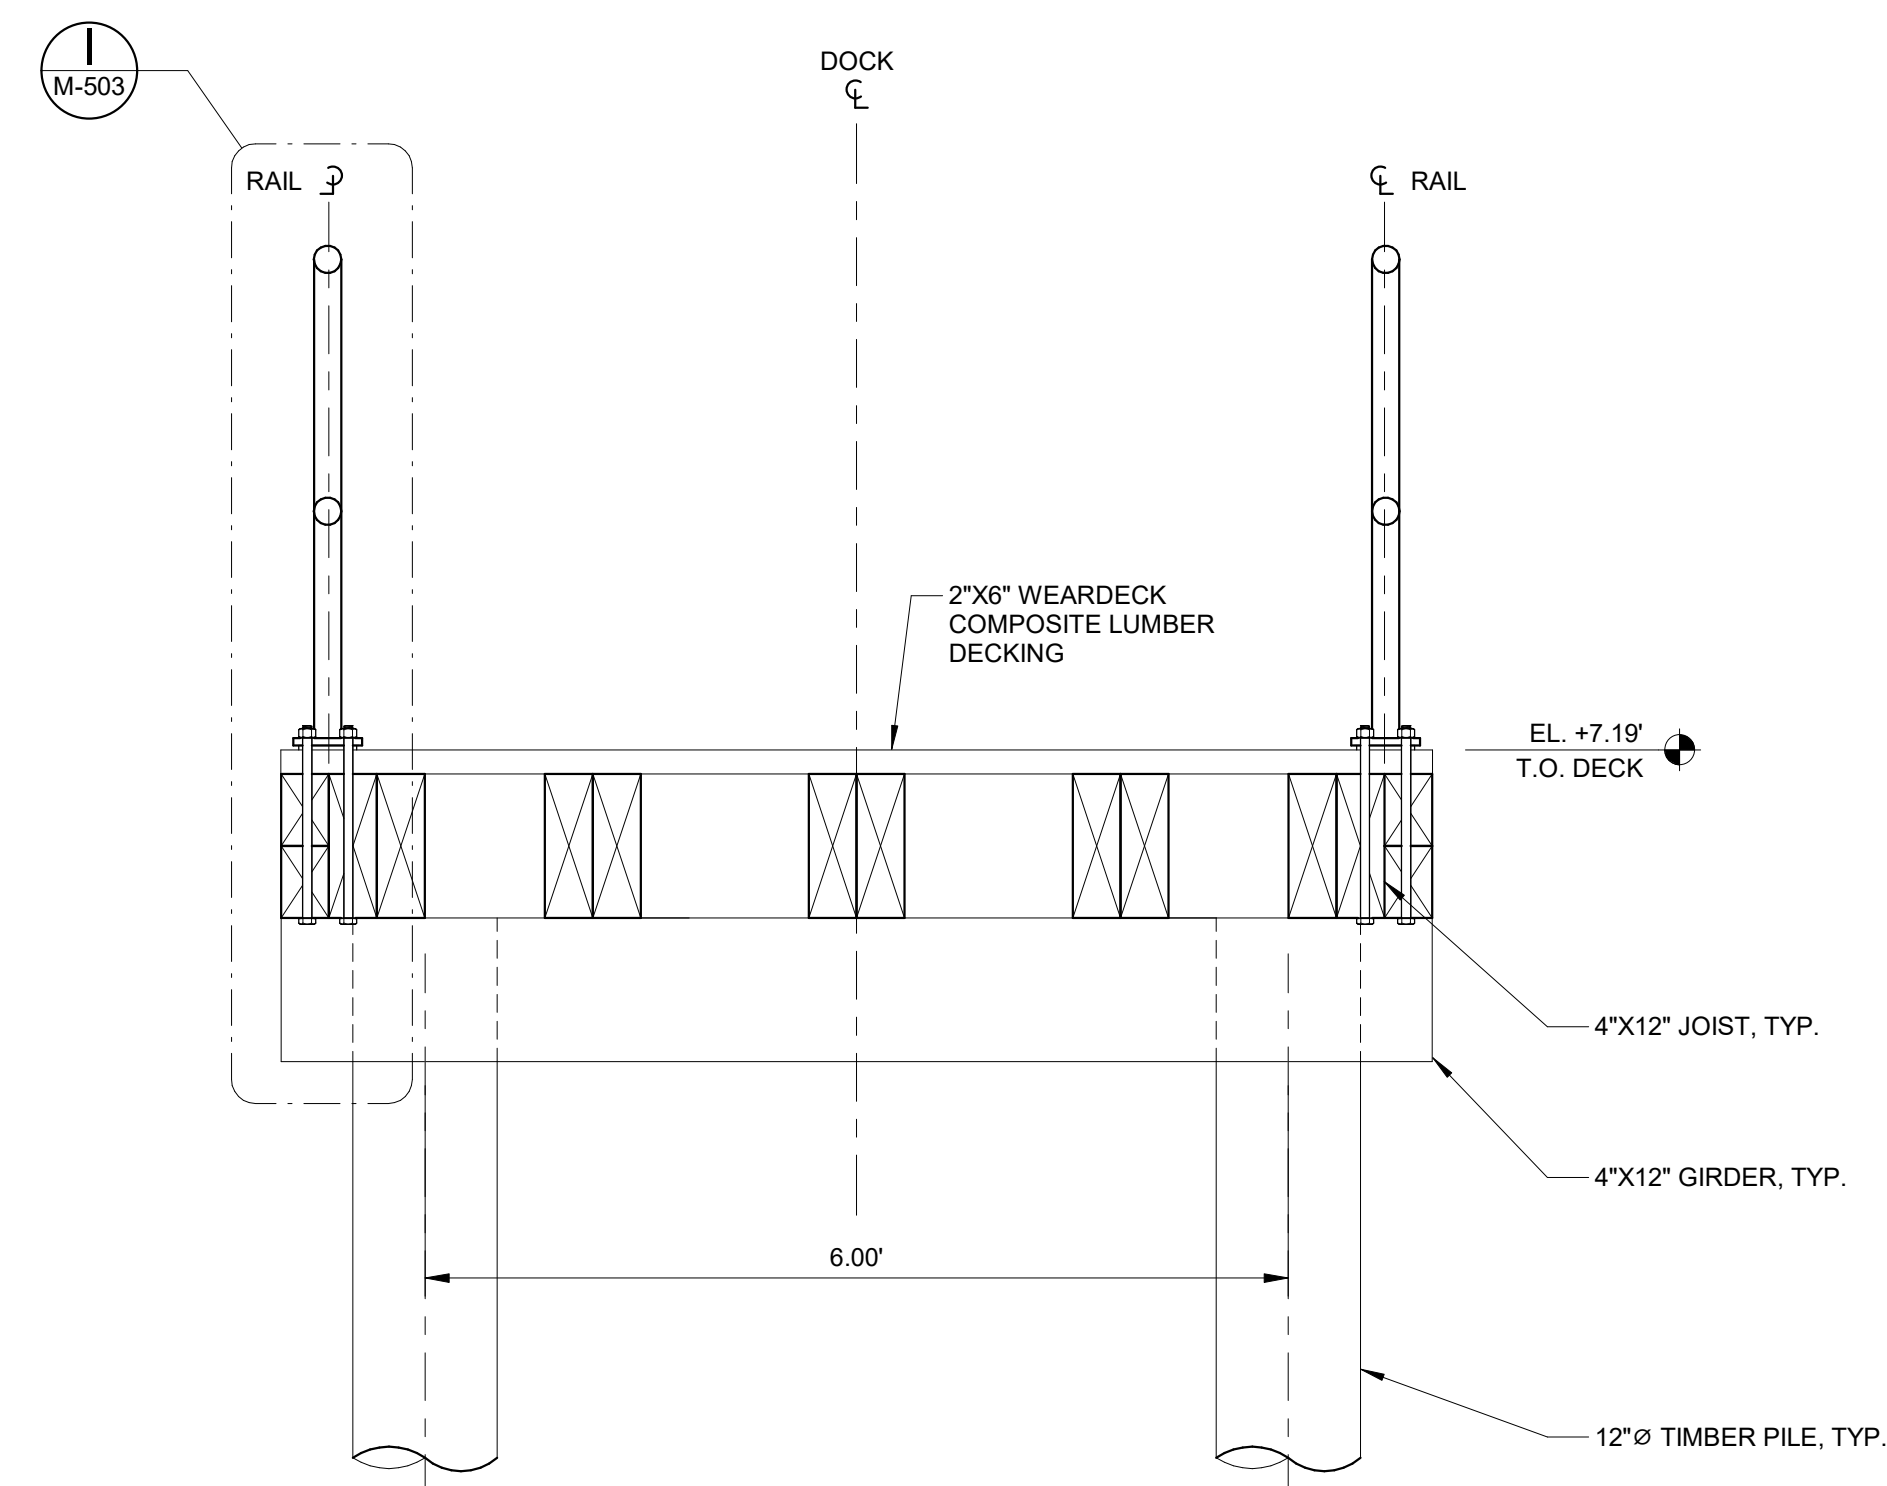

**2** TYPICAL PIER SECTION AT PILE BENT  
1" = 1'-4"