




1 LIGHT POLE DETAIL
1 1/2" = 1'-0"

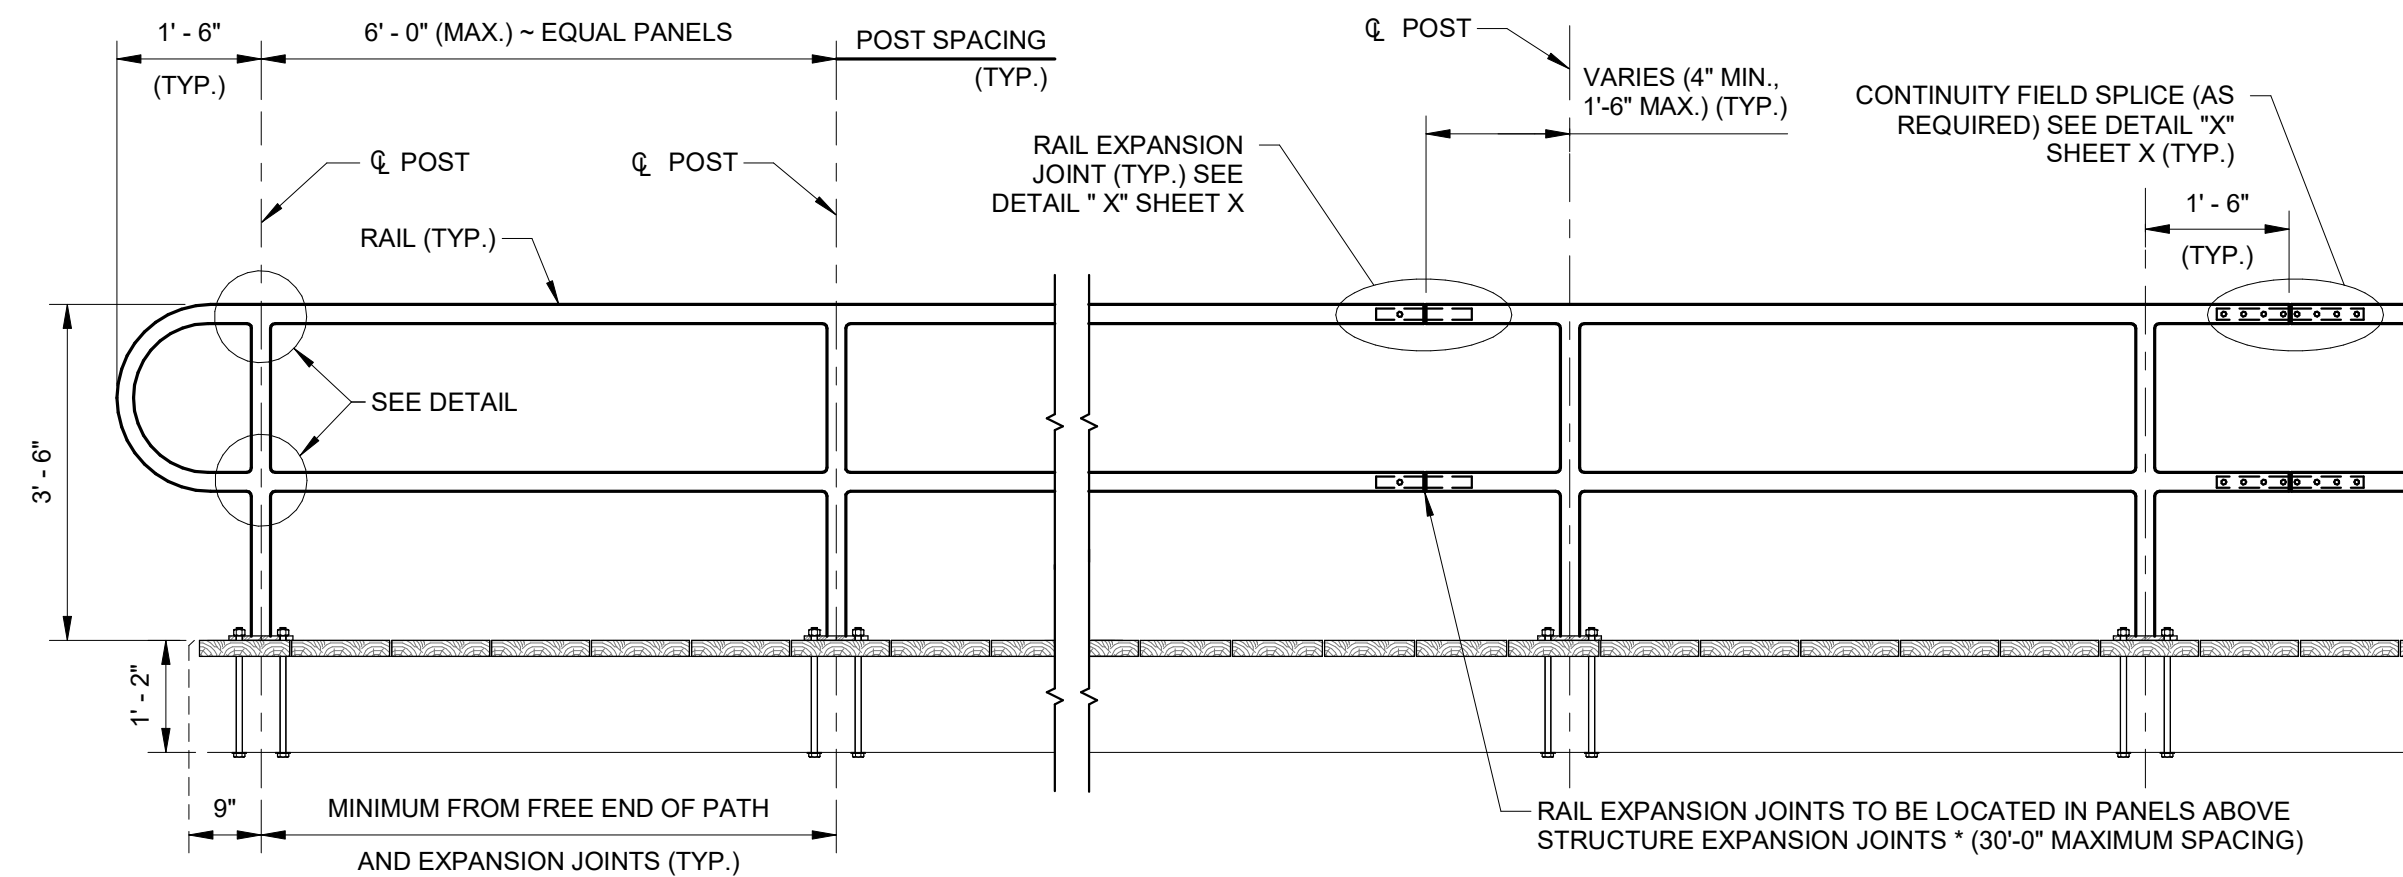

2 ALUMINUM GUARDRAIL TYP. ELEVATION
1/2" = 1'-0"

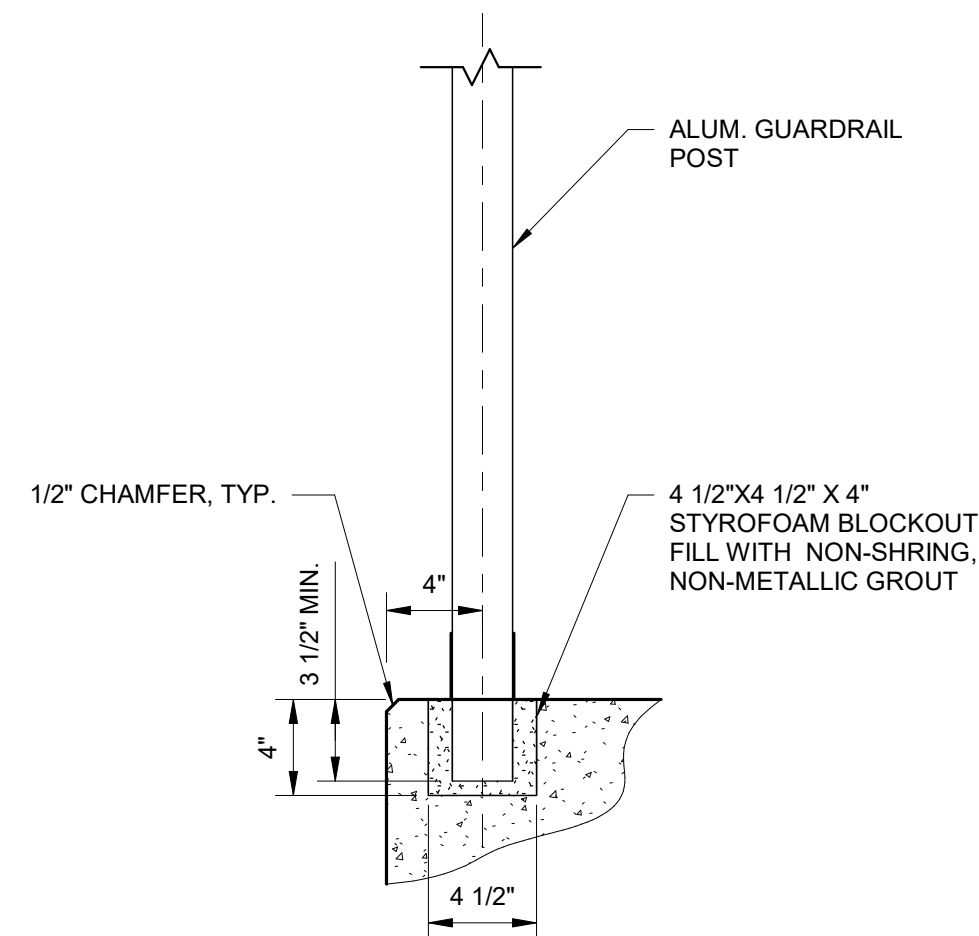

3 GUARDRAIL POST INSTALLATION IN CONCRETE
1 1/2" = 1'-0"

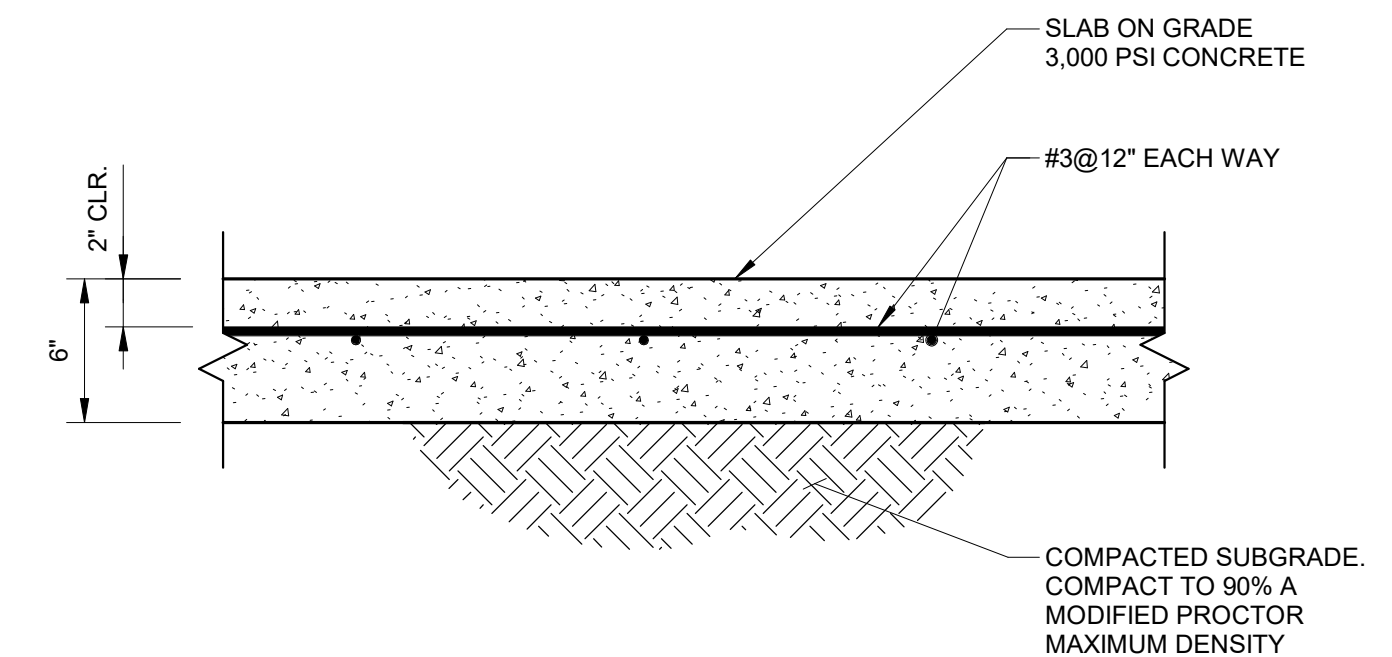

4 SLAB ON GRADE TYPICAL DETAIL
1 1/2" = 1'-0"

ANSI D (34"x22")

MOTT MACDONALD

930 Main Campus Drive,
Suite 200
Raleigh, NC 27606
License No. F-0669
T +1 (919) 552 2253
F +1 (919) 552 2254
www.mottmacamericas.com

GRAPHIC SCALE

0 1' 1' 2'

SCALE: 1" = 1'-0"

0 4" 8" 1'-4"

SCALE: 1 1/2" = 1'-0"

PROJECT ENGINEER

NORTH CAROLINA PROFESSIONAL SEAL 044825

CRISTOPHER P. MACDONALD

Designed By	JAVIER QUIROS	County	HYDE COUNTY
Entered By	VICTOR PADILLA	Division	FERRY DIVISION
Project Engineer	KRISTOPHER PAGAN	Plan Date	1-14-26
Project Manager	ALLISON THORBURN		
Rev.	Date	Drawn	Description

**NCDOT PASSENGER FERRY
DOCK REPLACEMENT -
OCRACOKE ISLAND**

**M-505 MISCELLANEOUS DETAILS
(5 OF 5)**