


**A**  
E-901  
**LONGITUDINAL - SECTION**  
1" = 8'-0"

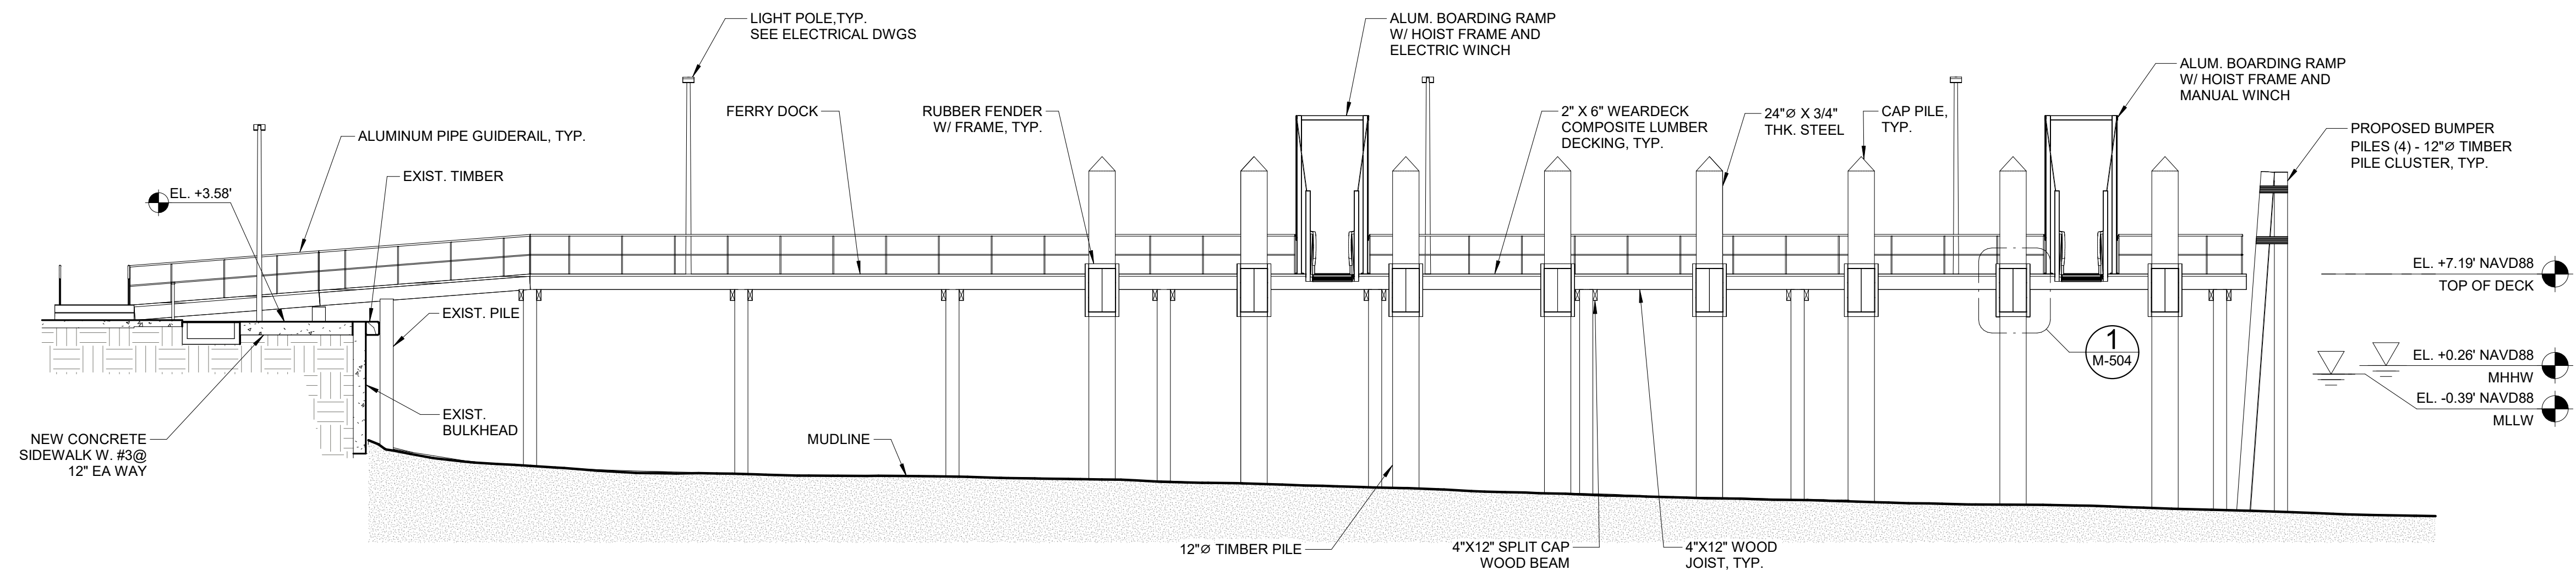


**1**  
E-901  
**ELEVATION**  
1" = 8'-0"

**LEGEND**

	INDICATES EXISTING CONCRETE
	INDICATES NEW CONCRETE

SHEET 8 OF 22

**MOTT MACDONALD**  
930 Main Campus Drive,  
Suite 200  
Raleigh, NC 27606  
License No. F-0669  
T +1 (919) 552 2253  
F +1 (919) 552 2254  
www.mottmacamericas.com

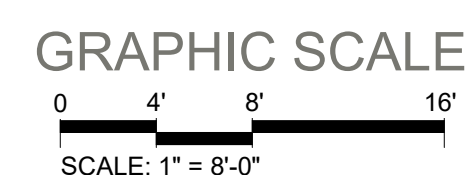

PROJECT ENGINEER  
NORTH CAROLINA  
REGISTERED PROFESSIONAL ENGINEER  
SEAL  
044825  
KRISTOPHER PHERNANDO PAGAN-CRUZ

Designed By	JAVIER QUIROS	County	HYDE COUNTY		
Entered By	VICTOR PADILLA	Division	FERRY DIVISION		
Project Engineer	KRISTOPHER PAGAN	Plan Date	1-14-26		
Project Manager	ALLISON THORBURN				
Rev.	Date	Drawn	Description	Ch'k'd	App'd

**NCDOT PASSENGER FERRY  
DOCK REPLACEMENT -  
OCRACOKE ISLAND**

**M-301 LONGITUDINAL SECTION &  
ELEVATION**