



STATE OF NORTH CAROLINA
DEPARTMENT OF TRANSPORTATION

PAT MCCRORY
GOVERNOR

ANTHONY J. TATA
SECRETARY

July 11, 2014

Addendum No. 1

Contract No.: DA00197

WBS Element.: 45458.3.1

Federal Aid No.: NHS-0158(54)

Route: US 158

County: Currituck

Description: Milling and Paving with Open Graded Friction Course

To Whom It May Concern:

Reference is made to the proposal and plans previously furnished for this project.

The following revisions have been made to the plans:

Plan Sheet No. 3 has been revised to correct the width of milling and resurfacing shown on the Typical Section. Please void existing Plan Sheet No. 3 and staple revised Plan Sheet No. 3 thereto. The quantities shown on the Proposal Item Sheet and in the EBS file are correct.

Sincerely,
DocuSigned by:

W. B. Hobbs

99A5A272ED6A447...

W. B. Hobbs, PE

Division Project Manager

WBH

Attachment

cc: S. D. Baker, PE
C. S. Mebane, PE
R. W. Midgett, PE


PAVEMENT SCHEDULE	
B	PROP. APPROX.1" OPEN-GRADED ASPHALT FRICTION COURSE, TYPE FC 2 MODIFIED,AT AN AVERAGE RATE OF 90 LBS. PER SQ. YD.
V	MILLING BITUMINOUS PAVEMENT 1" DEPTH.
U	EXISTING PAVEMENT.

PROJECT REFERENCE NO.	SHEET NO.
45458.3.1	3

REVISED 07/11/14

NOTES:

- *ALL PAVED S.R. ROADS TO BE RESURFACED TO THE ENDS OF THE RADI., OR AS DIRECTED BY THE ENGINEER
- *EDGES, PAVEMENT WIDENING, INTERSECTIONS, AND BRIDGE FLARES ARE INCLUDED IN THE TABLE OF QUANTITIES
- *PAVEMENT EDGE SLOPES ARE 1:1 UNLESS SHOWN OTHERWISE
- *MILLING DEPTH WILL BE VARIABLE 0-1"

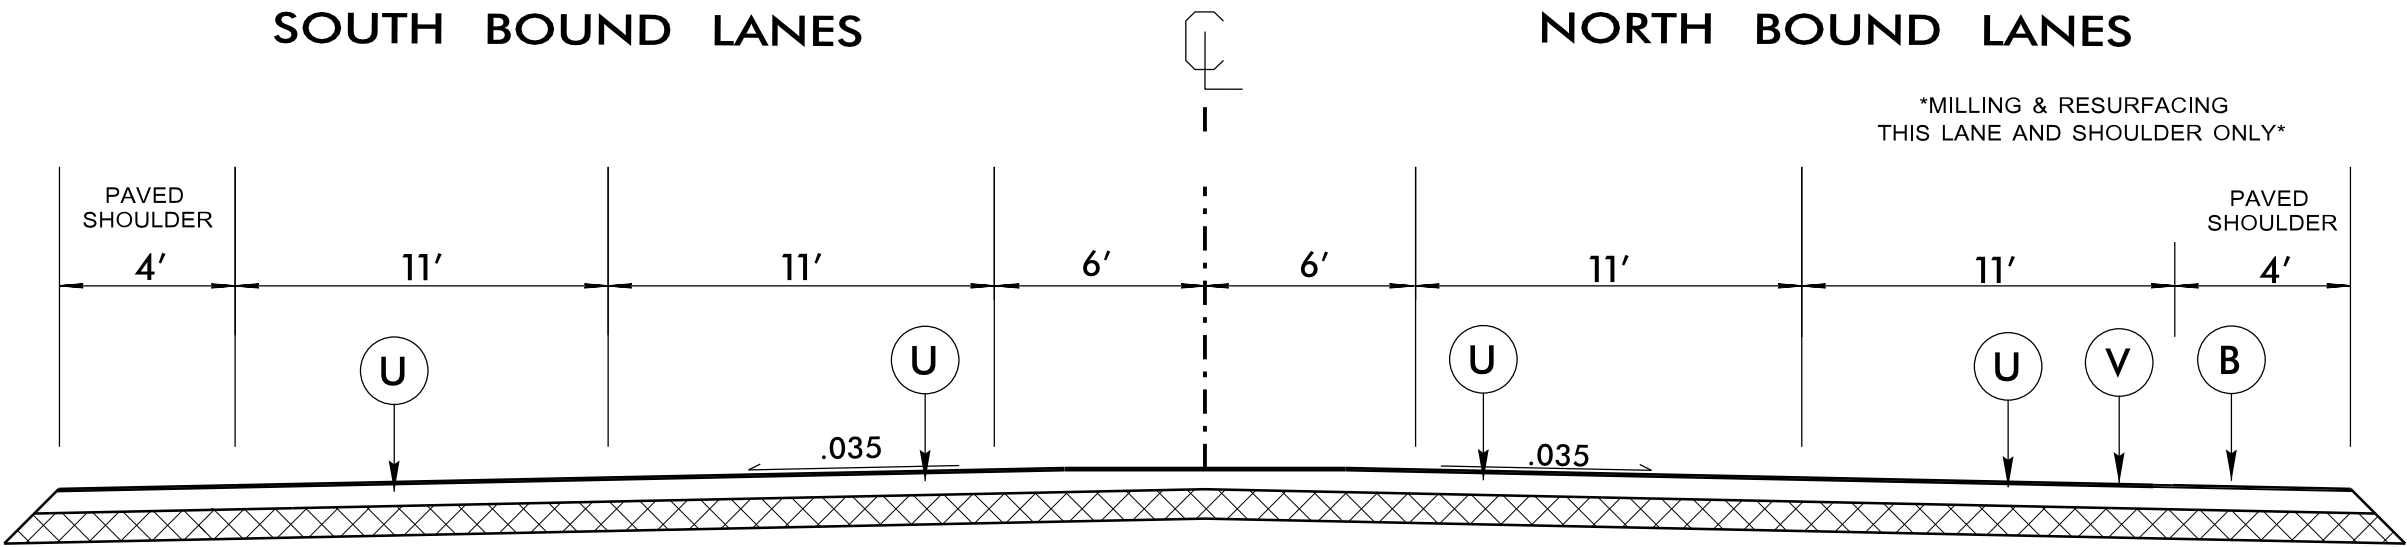

TYPICAL SECTION NO.1

NTS