

## STATE OF NORTH CAROLINA DEPARTMENT OF TRANSPORTATION

ROY COOPER
GOVERNOR

JAMES H. TROGDON, III
SECRETARY

July 9, 2018

## Addendum No. 1

Contract No.: DA00431

WBS Element: 1.1008112, ETC.

Shoulder Grading and Seeding & Mulching on Various Routes in Bertie, Hyde, Martin, Tyrrell & Washington Counties

To Whom It May Concern:

Reference is made to the proposal and plans previously furnished for this project.

The following revision has been made to the proposal:

Plan Sheet 2, "Typical Section #1" has been revised to illustrate a divided highway. Please void existing Plan Sheet 2 and replace with the revised Plan Sheet 2.

"Project Location Maps" has been included to clarify the individual project limits. Please insert the attached "Project Location Maps" after Plan Sheet 3, "Typical Section #2."

The amended EBS File (DA00431.001) has been uploaded to Bid Express. We apologize for any inconvenience.

Sincerely,

DocuSigned by:

CDAEAC77A6394FB...

C. E. Slachta Division Proposals Engineer

cc: J. D. Jennings, PE

C. W. Bridgers, Jr, PE

G. A. Byrum, PE

D. S. Lee, PE


PROJECT REFERENCE NO. SHEET NO.

DA00431

REVISED 7/9/2018

## PAVEMENT SCHEDULE

U	EXISTING PAVEMENT.
Т	EARTH MATERIAL.
Х	INCIDENTAL STONE BASE

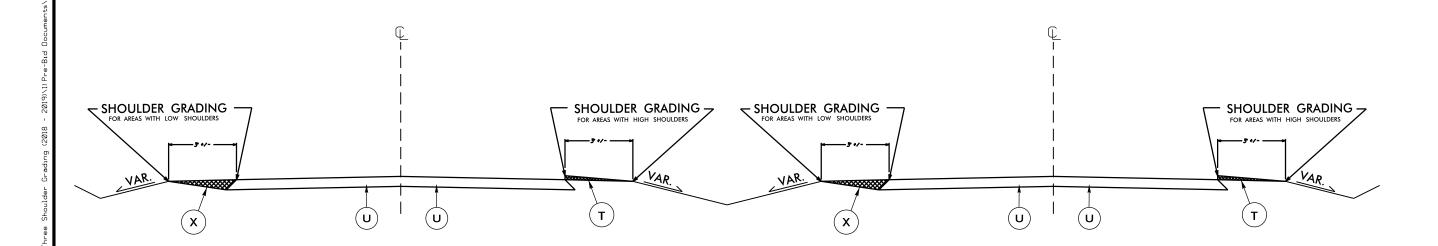

## TYPICAL SECTION #1

USE WITH MAP 1

NTS

