


PLOT DRIVER: \$PLTDVRS\$
USER: \$USER\$
FILE: \$PWVARVAULTPATHDESC\$

DATE: 6/29/2026

PENTABLE: \$PENTBLS\$
TIME: 10:25:35 AM

CONTRACT: DA00677

TIP PROJECT: 15BPR.164

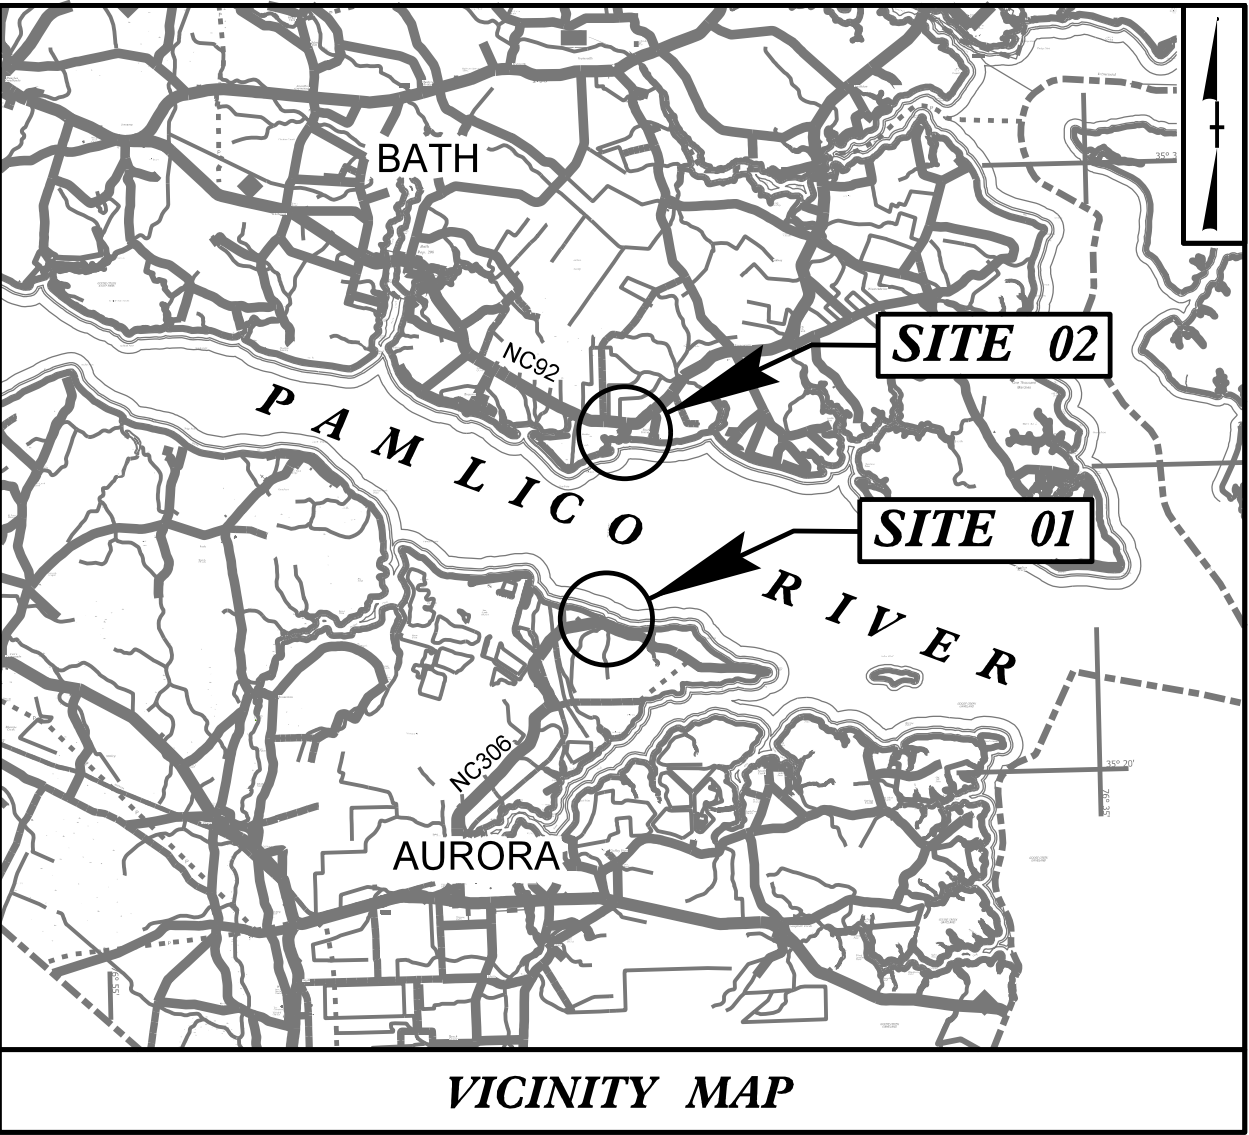

VICINITY MAP



STATE OF NORTH CAROLINA
DIVISION OF HIGHWAYS

BEAUFORT COUNTY


LOCATION: FERRY TERMINAL BRIDGE NO. 060321 ON NC306
AT THE PAMLICO SOUND NEAR AURORA

FERRY TERMINAL BRIDGE NO. 060322 ON NC306
AT THE PAMLICO SOUND NEAR BAYVIEW

TYPE OF WORK: STRUCTURAL, MECHANICAL AND ELECTRICAL
REHABILITATION OF EXISTING RAMP STRUCTURES

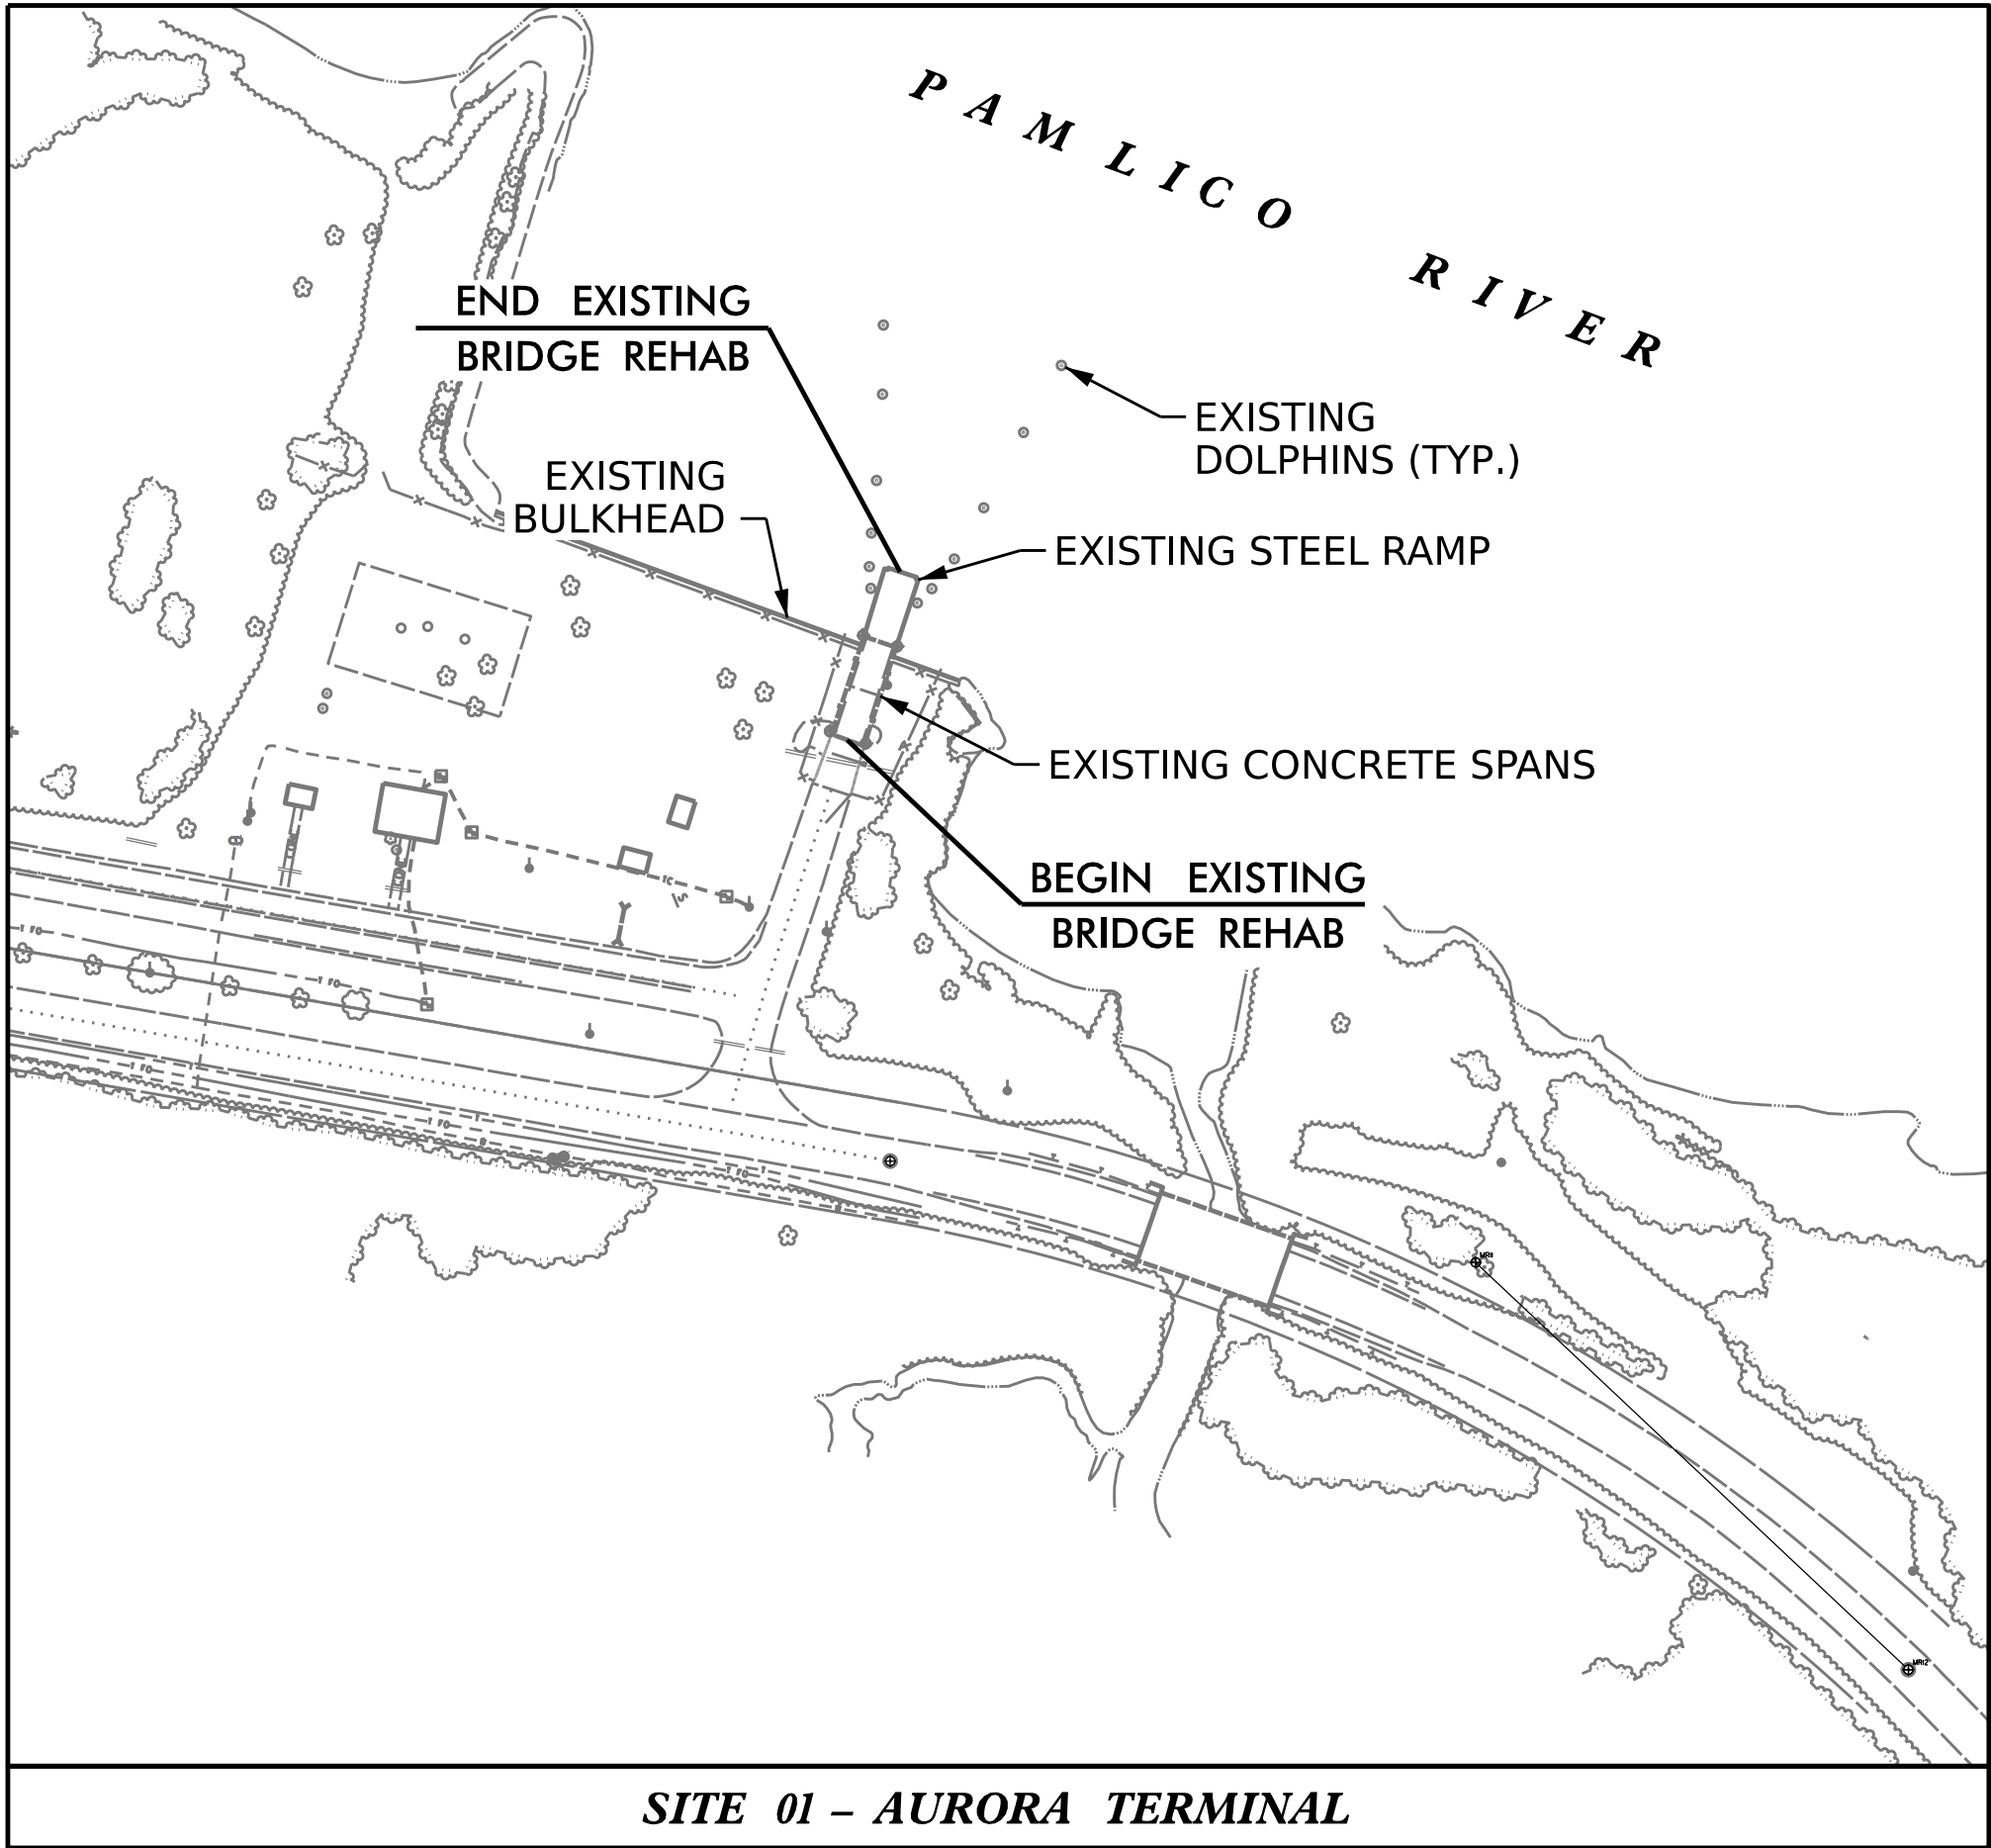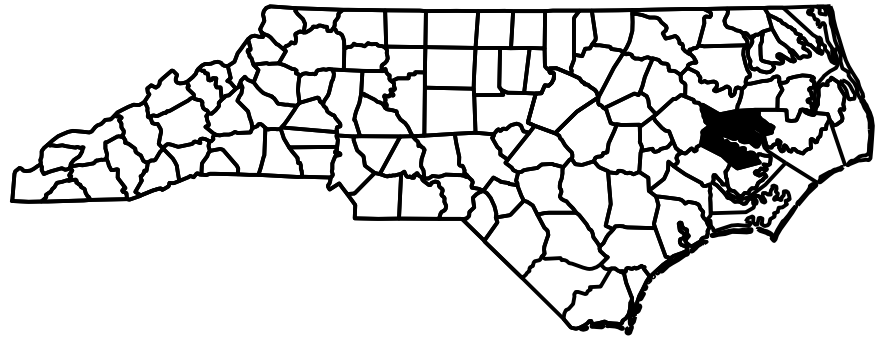


SITE 01 - AURORA TERMINAL

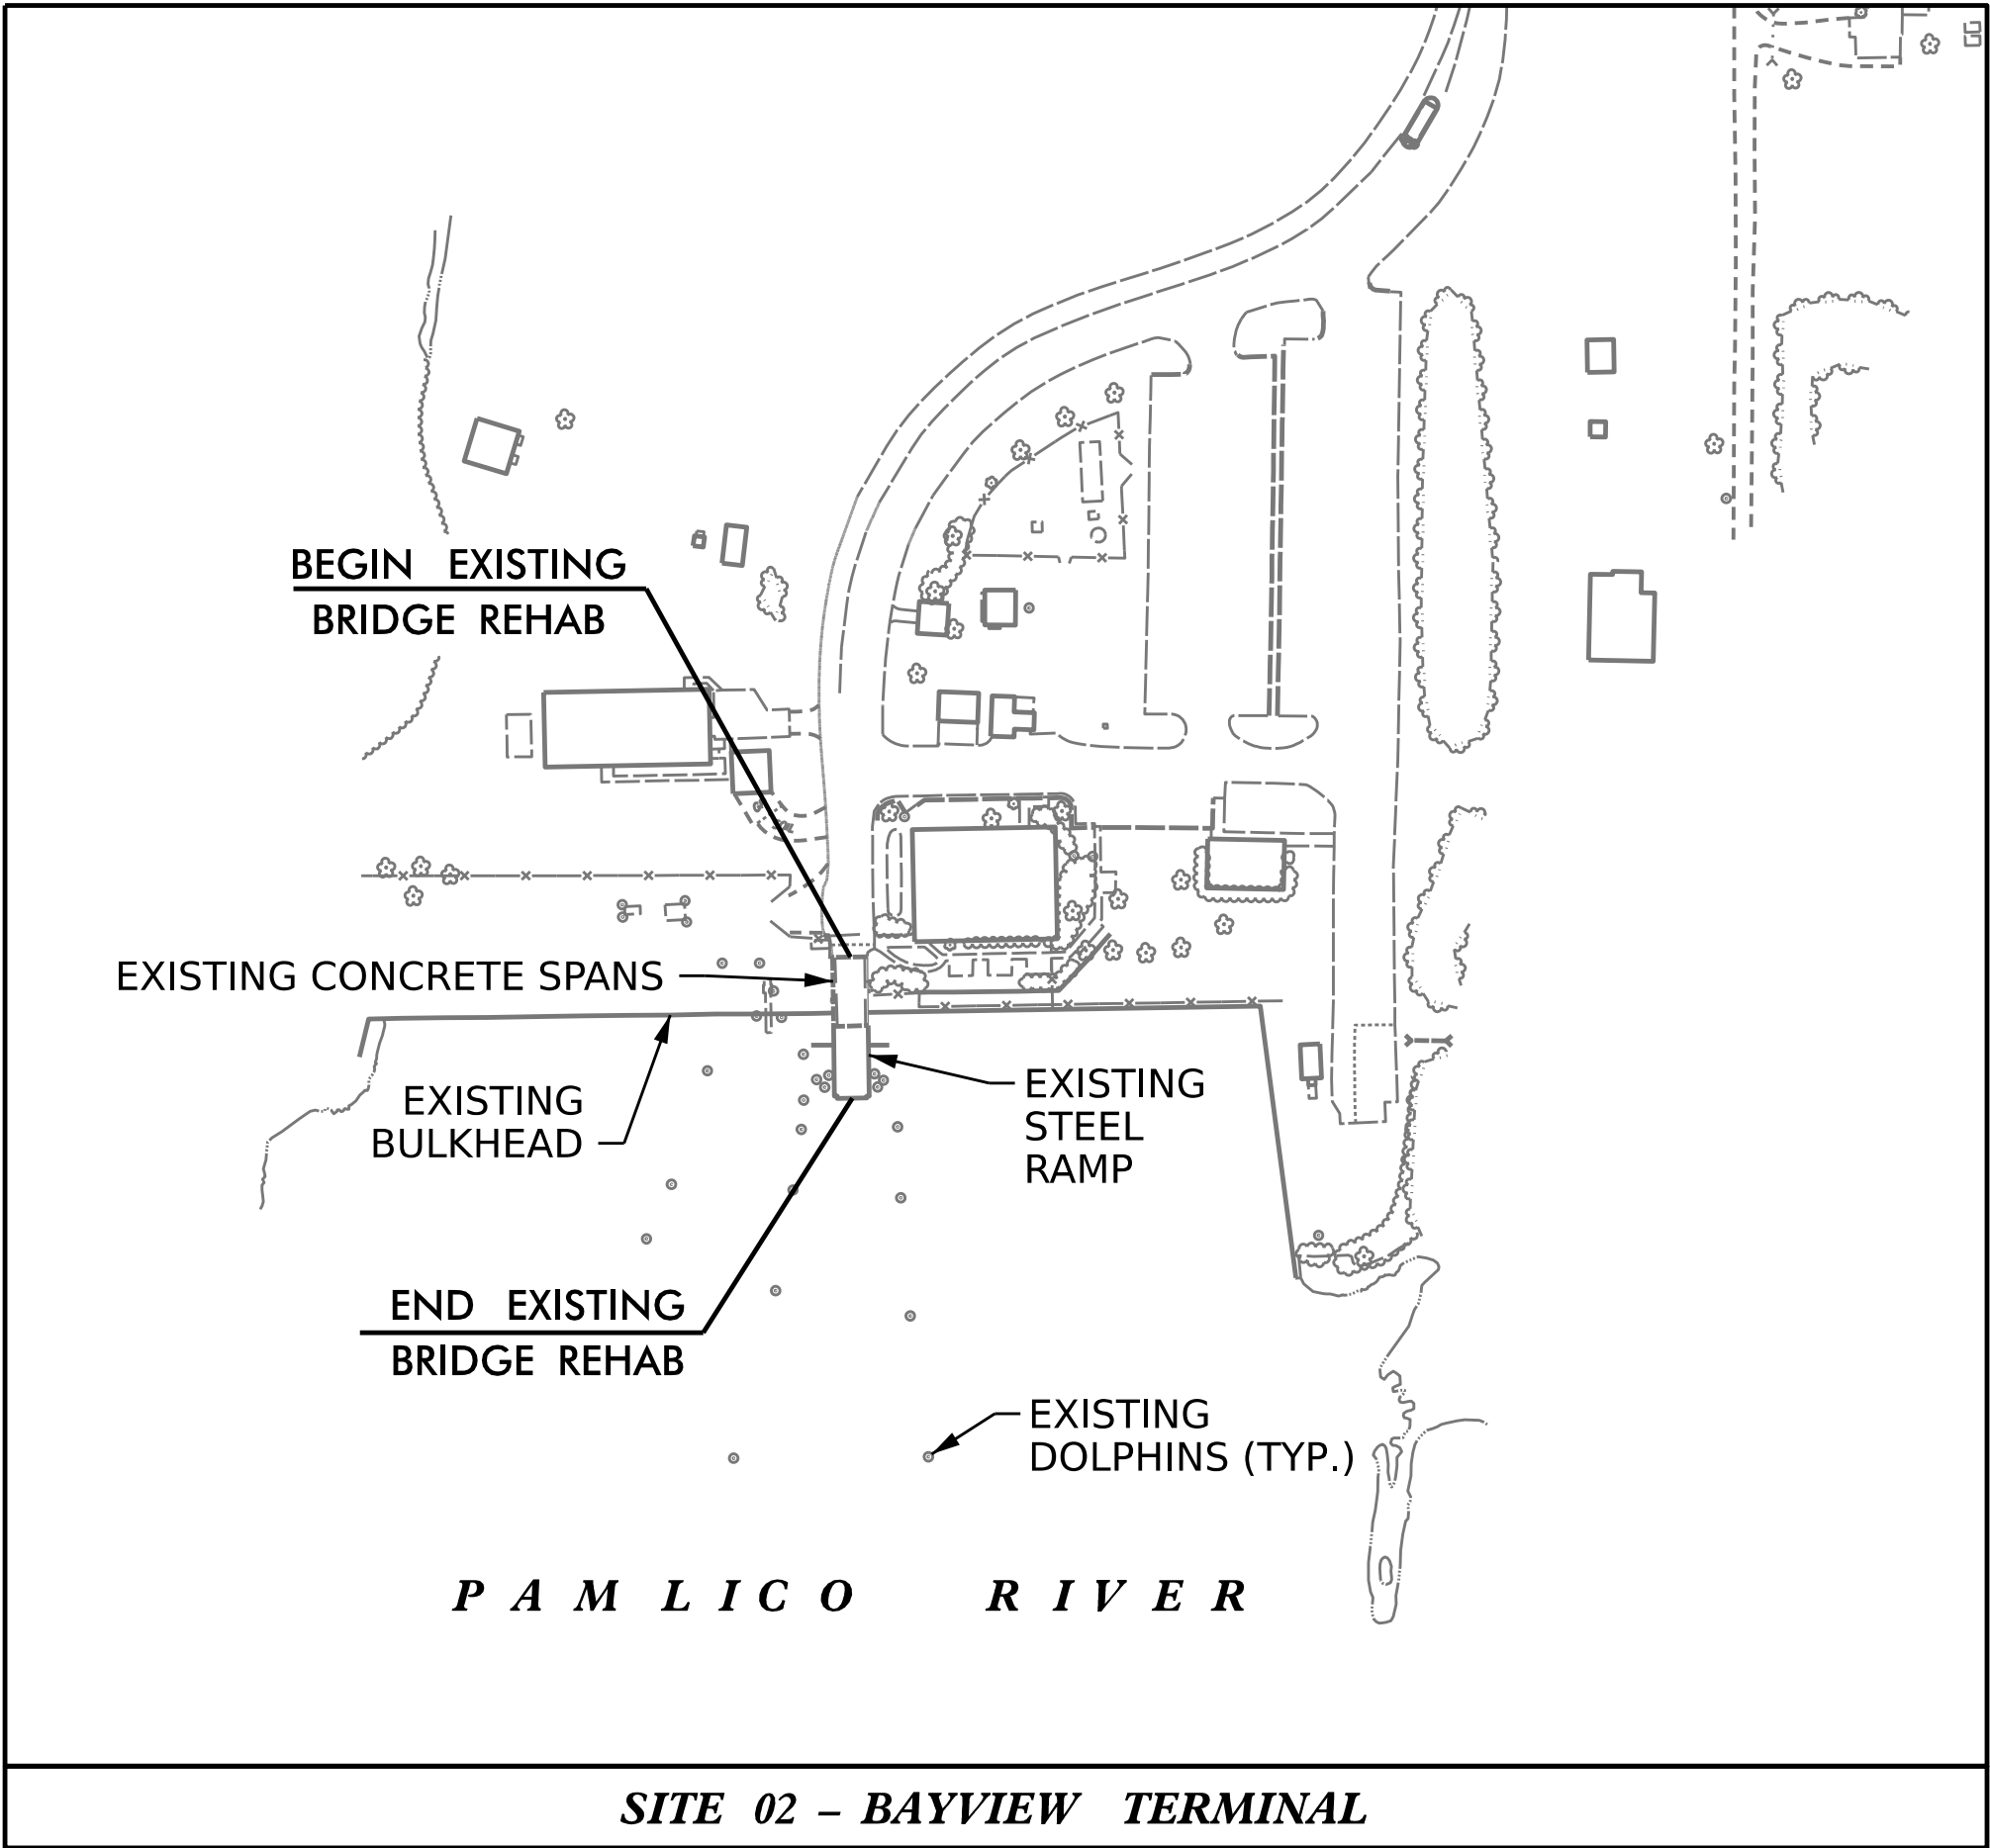

SITE 02 - BAYVIEW TERMINAL



DOCUMENT NOT CONSIDERED FINAL
UNLESS ALL SIGNATURES COMPLETED

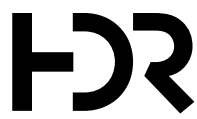

Prepared In the Office of:
HDR Engineering, Inc. of the Carolinas
555 Fayetteville St, Suite 900 Raleigh, N.C. 27601
N.C.B.E.L.S. License Number: F-0116

2024 STANDARD SPECIFICATIONS

RIGHT OF WAY DATE:

LETTING DATE:
XXXXXXXXXX

DOMENIC A. COLETTI, PE
PROJECT ENGINEER

DAVID J. KNICKERBOCKER, PE
PROJECT DESIGN ENGINEER

DAVID S. STUTTS, PE
NCDOT CONTACT

PROJECT ENGINEER



Signature of Domenic A. Coletti, dated 7/16/2026, P.E.

STRUCTURAL DESIGN ENGINEER



Signature of David J. Knickerbocker, dated 7/16/2026, P.E.

