


09/08/2025

TIP PROJECT: BP1.R021.1

CONTRACT:

See Sheet 1A For Index of Sheets
See Sheet 1B For Conventional Symbols

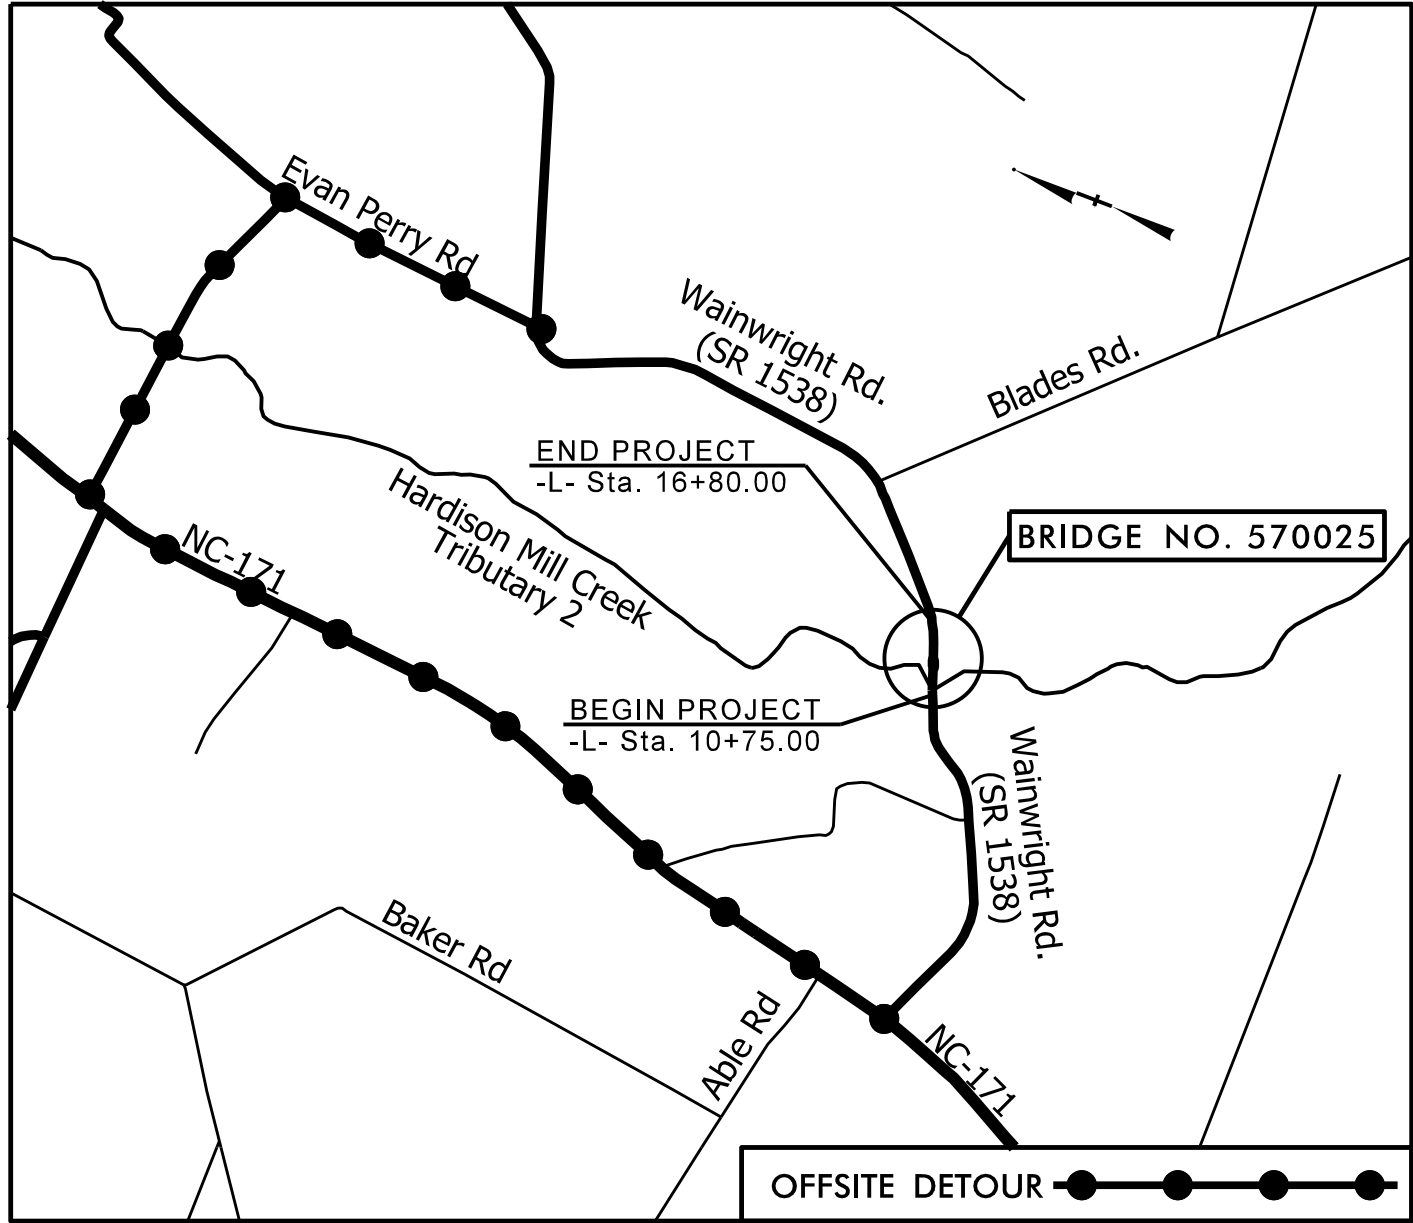

VICINITY MAP



STATE OF NORTH CAROLINA
DIVISION OF HIGHWAYS

MARTIN COUNTY

LOCATION: BRIDGE No. 570025 OVER
HARDISON MILL CREEK TRIBUTARY 2
ON WAINWRIGHT ROAD (SR 1538)

TYPE OF WORK: GRADING, DRAINAGE, PAVING, STRUCTURES,
AND RESURFACING


STATE	STATE PROJECT REFERENCE NO.	SHEET NO.	TOTAL SHEETS
N.C.	BP1.R021.1	1	
STATE PROJ. NO.	P.A. PROJ. NO.	DESCRIPTION	
BP1.R021.1		PE	
BP1.R021.2		ROW, UTIL.	
BP1.R021.3		& CONST.	

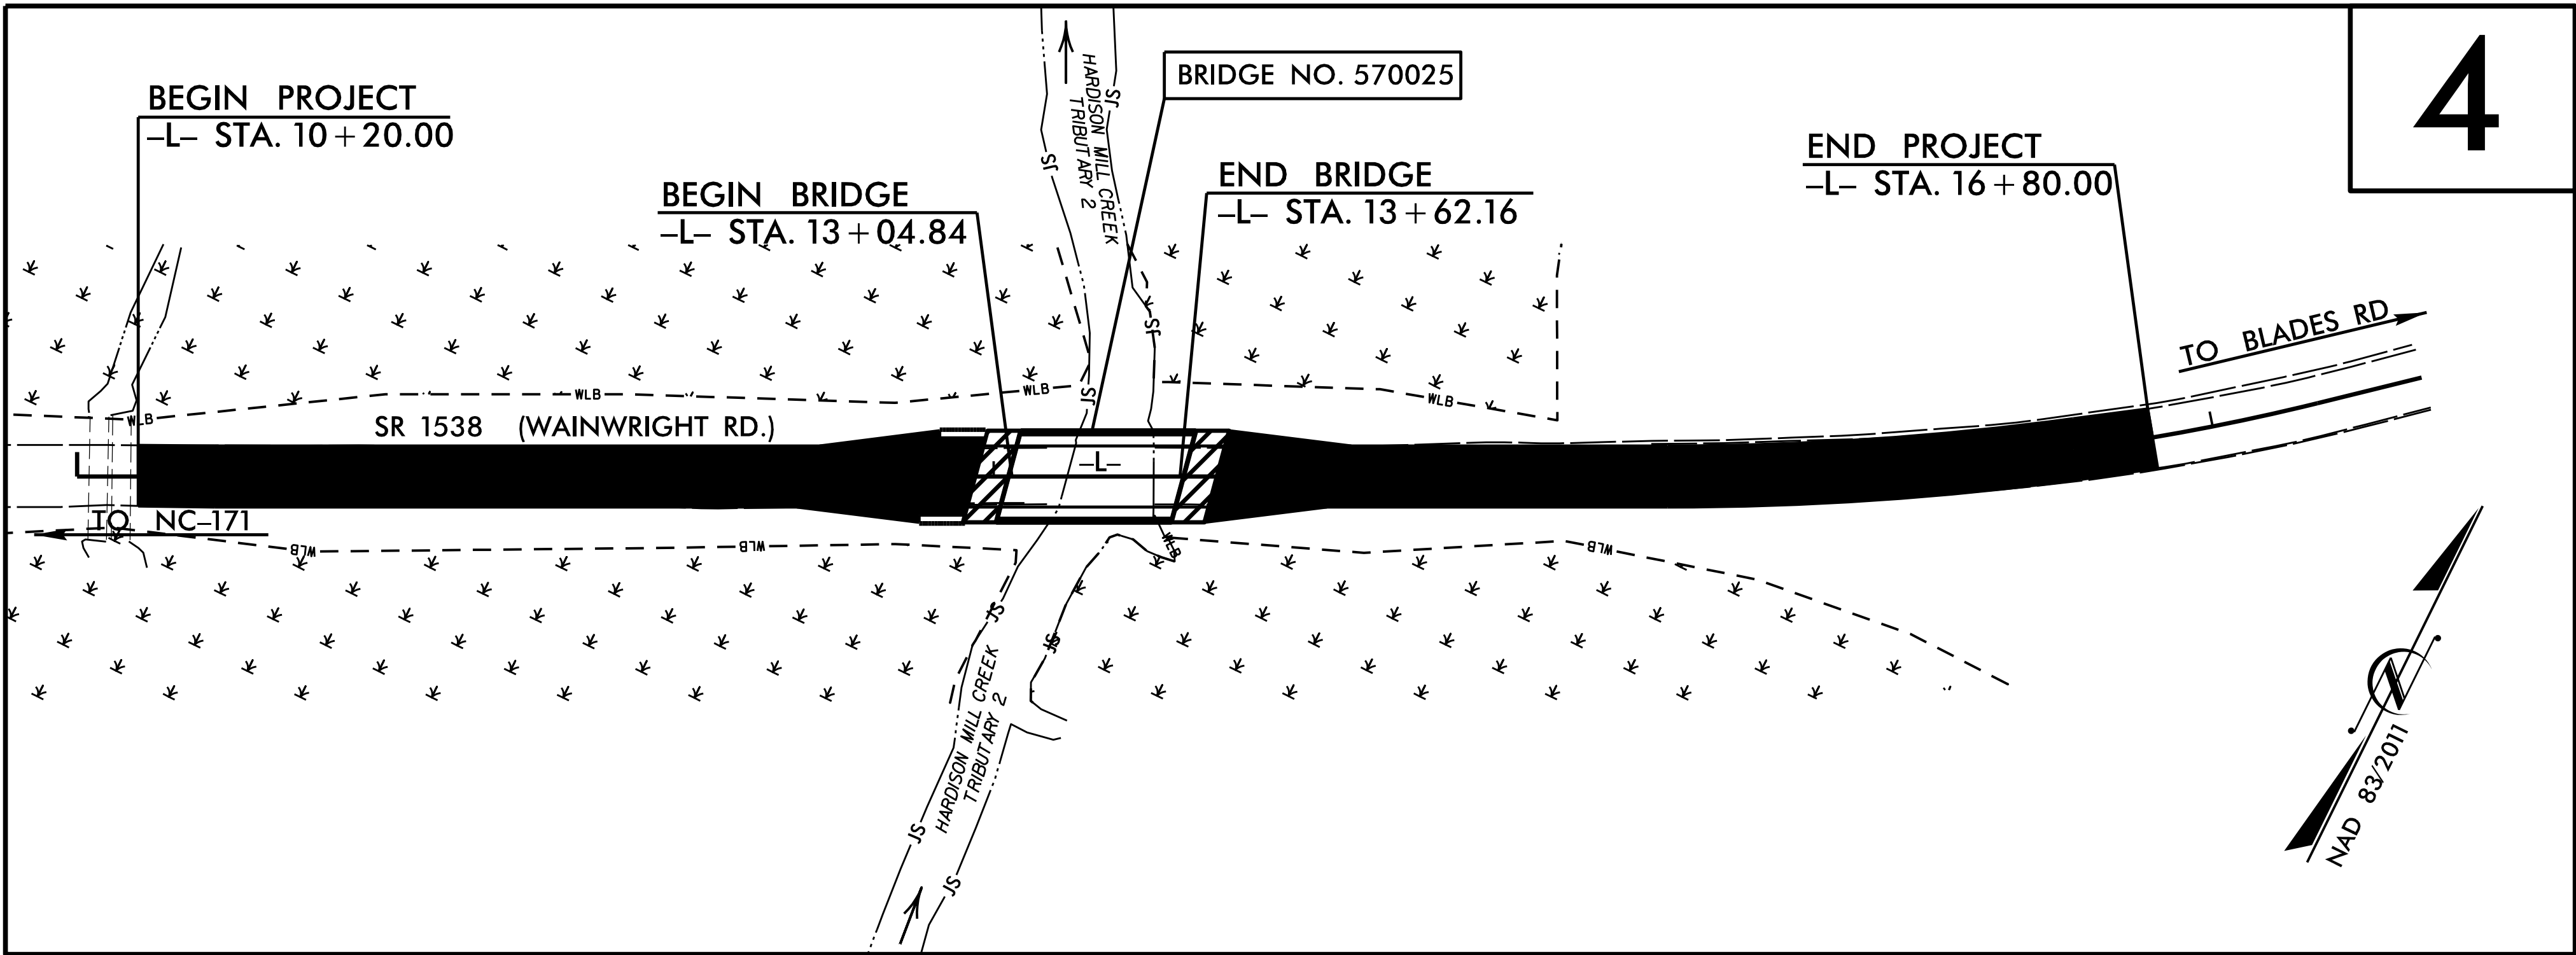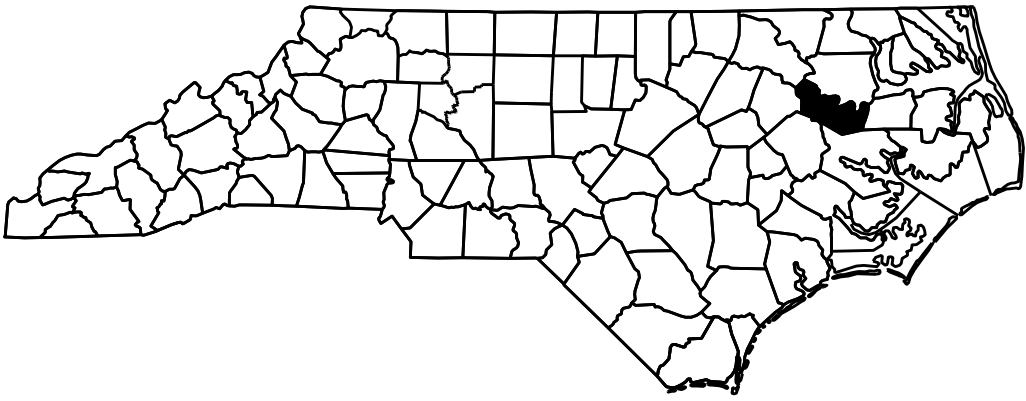

4

DOCUMENT NOT CONSIDERED FINAL
UNLESS ALL SIGNATURES COMPLETED

GRAPHIC SCALES

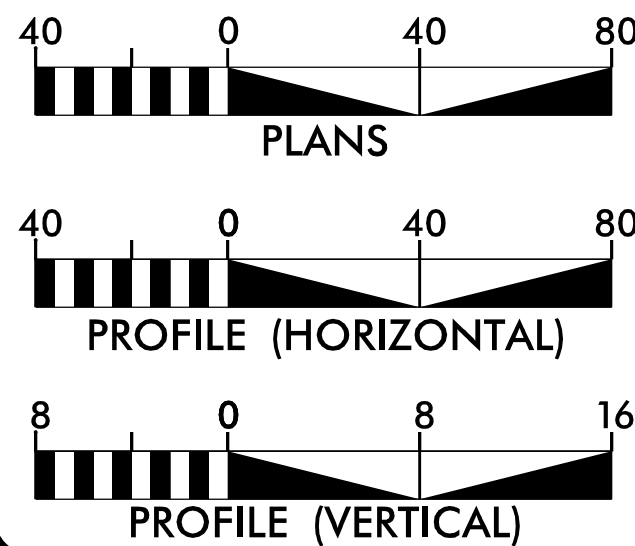

DESIGN DATA

ADT 2021 = 280

K = NA %
D = NA %
T = 6 % *
V = 50 MPH

* TTST = 3% DUAL 3%
FUNC CLASS =
LOCAL, RURAL
SUBREGIONAL TIER

PROJECT LENGTH

LENGTH ROADWAY PROJECT 570025..... 0.114 mi
LENGTH STRUCTURE PROJECT 570025..... 0.011 mi
TOTAL LENGTH PROJECT 570025..... 0.125 mi

RK&K

RUMMEL, KLEPPER & KAHL, LLP
8601 SIX FORKS ROAD, FORUM 1, SUITE 700
RALEIGH, NORTH CAROLINA 27615
NC LICENSE NO. E-0112
919-878-9560

FOR:
NCDOT DIVISION OF HIGHWAYS

RIGHT OF WAY DATE:
FEBRUARY 6, 2026


LETTING DATE:
SEPTEMBER 17, 2026

SCOTT BLEVINS, PE
PROJECT ENGINEER

ANDY HEFLER
PROJECT DESIGN ENGINEER

HYDRAULICS ENGINEER

Signed by:
Christopher L. Smith
7/7/2026
SIGNATURE:

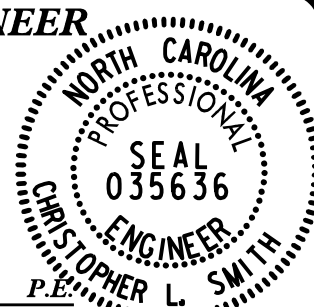

ROADWAY DESIGN
ENGINEER

Signed by:
Scott D. Blevins
7/7/2026
SIGNATURE:

