

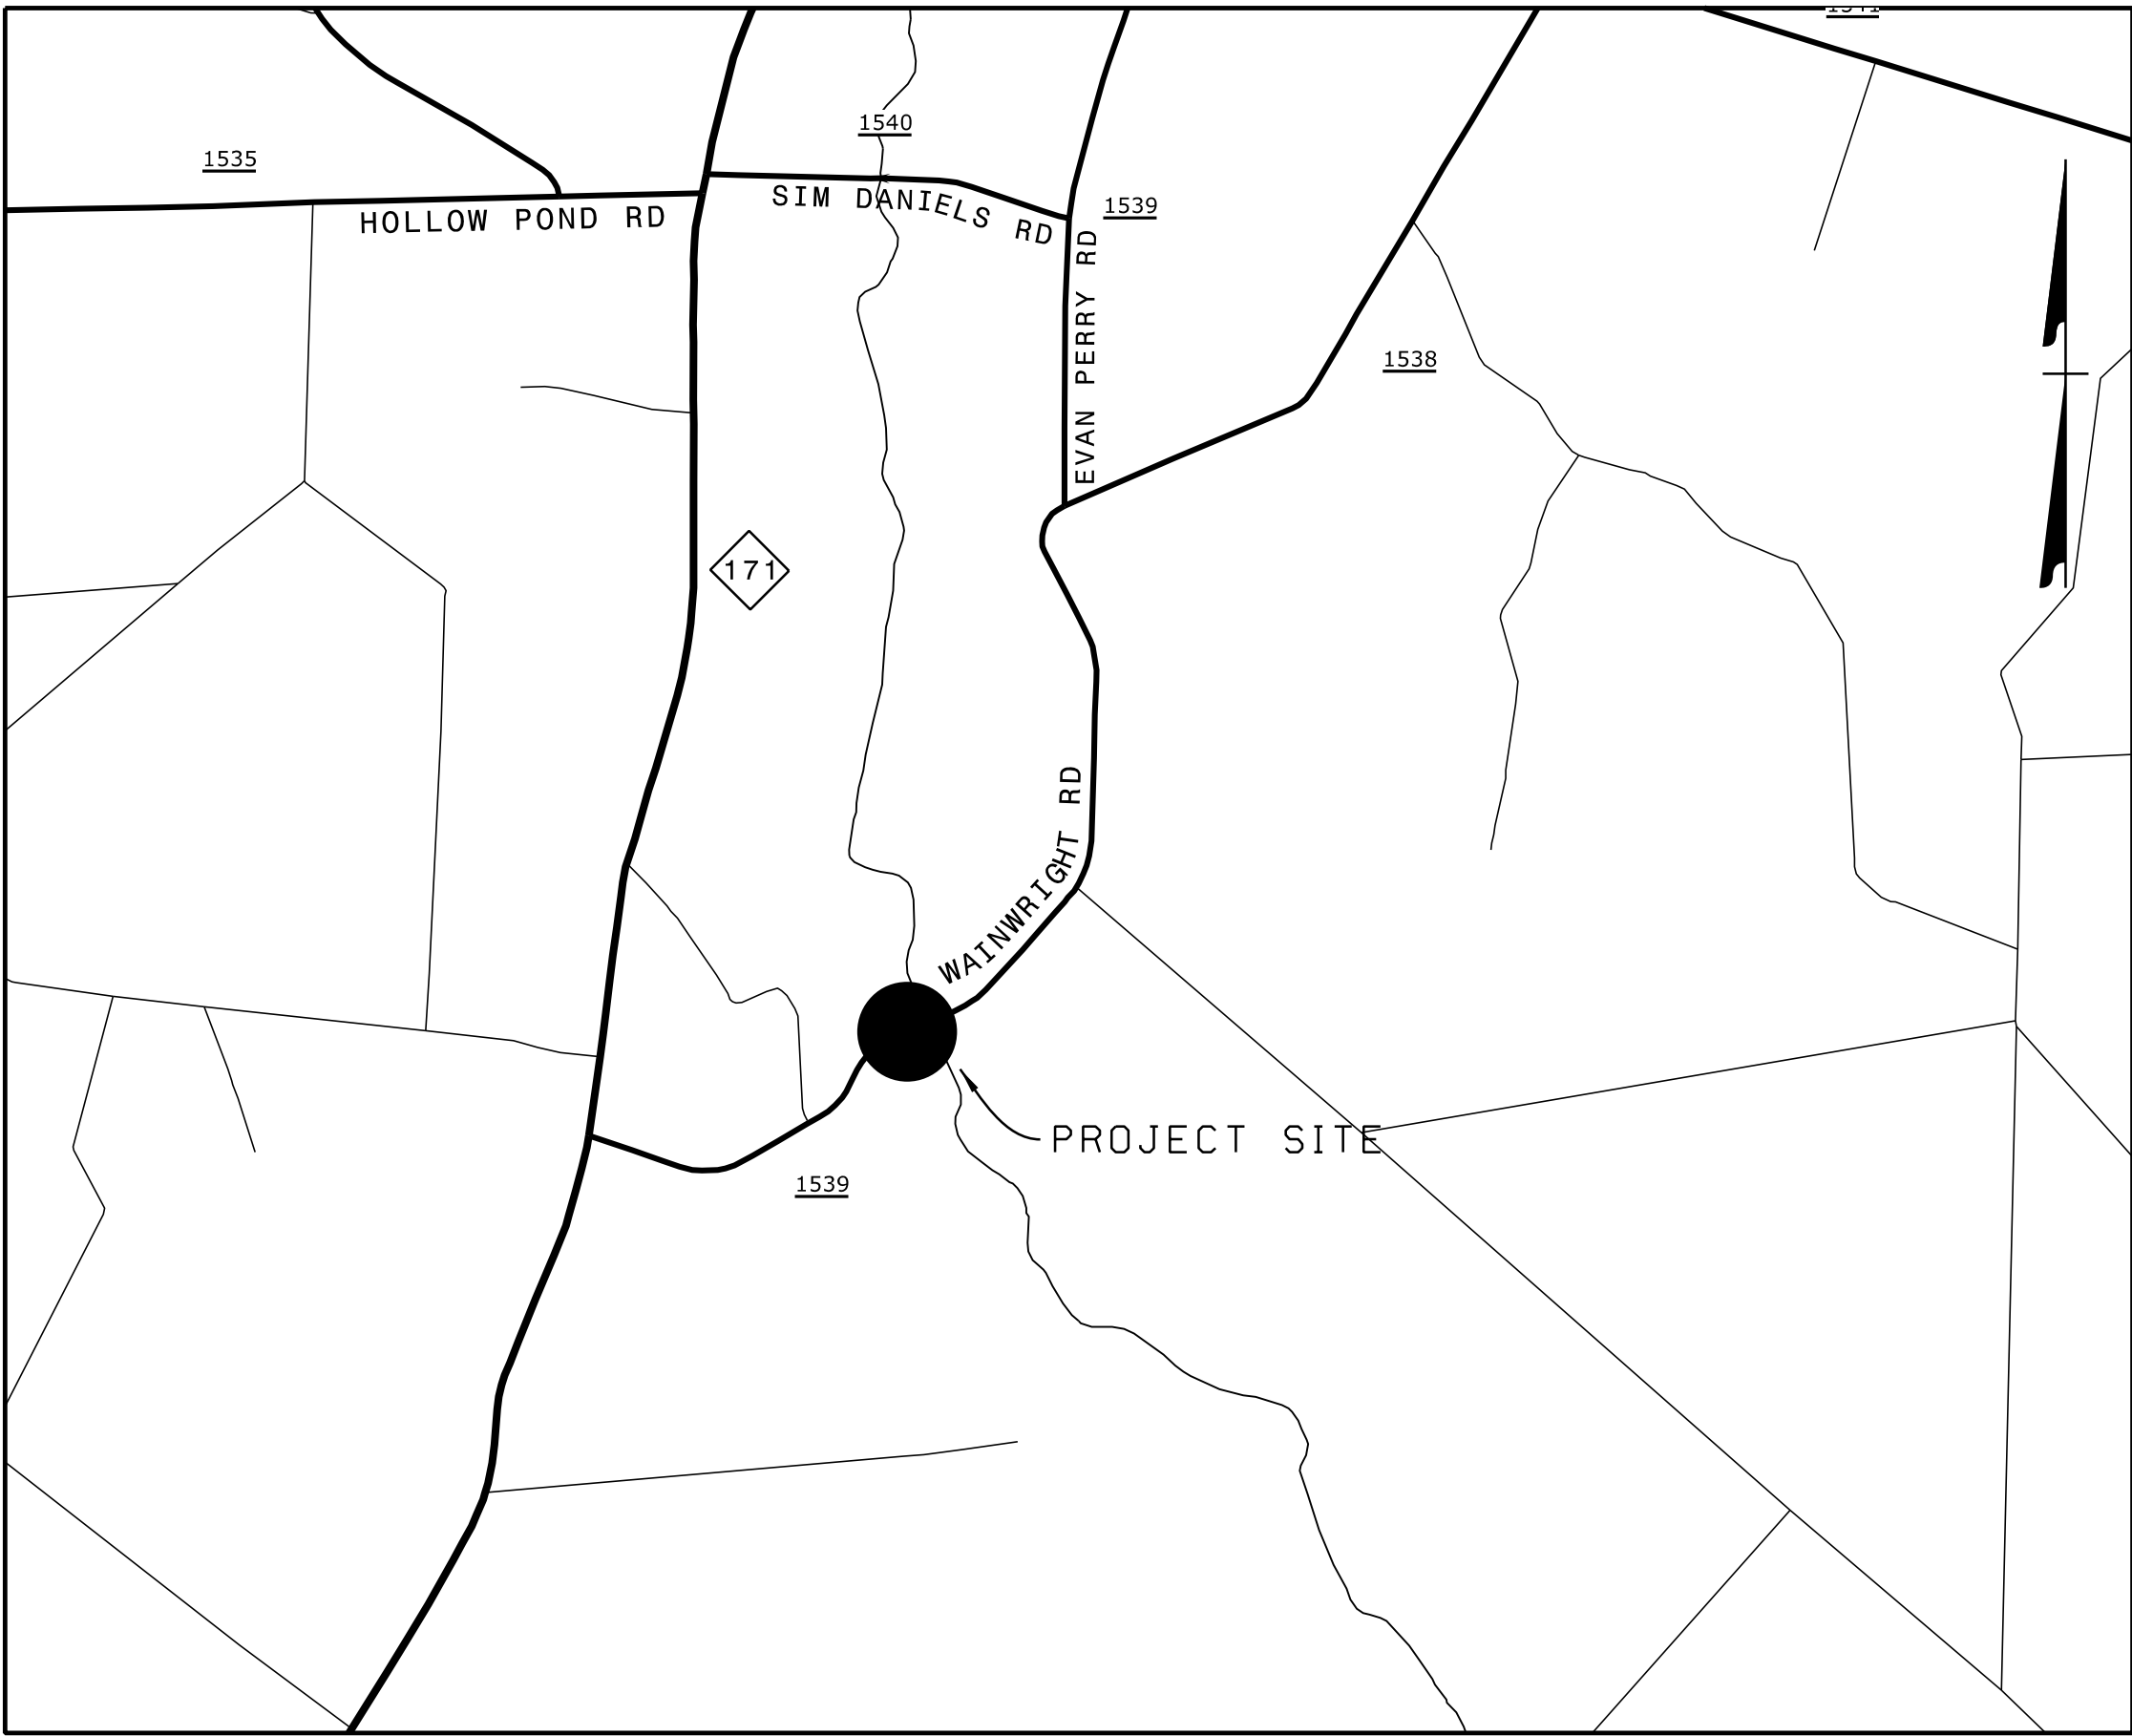


STATE OF NORTH CAROLINA
DIVISION OF HIGHWAYS

TRANSPORTATION MANAGEMENT PLAN
MARTIN COUNTY

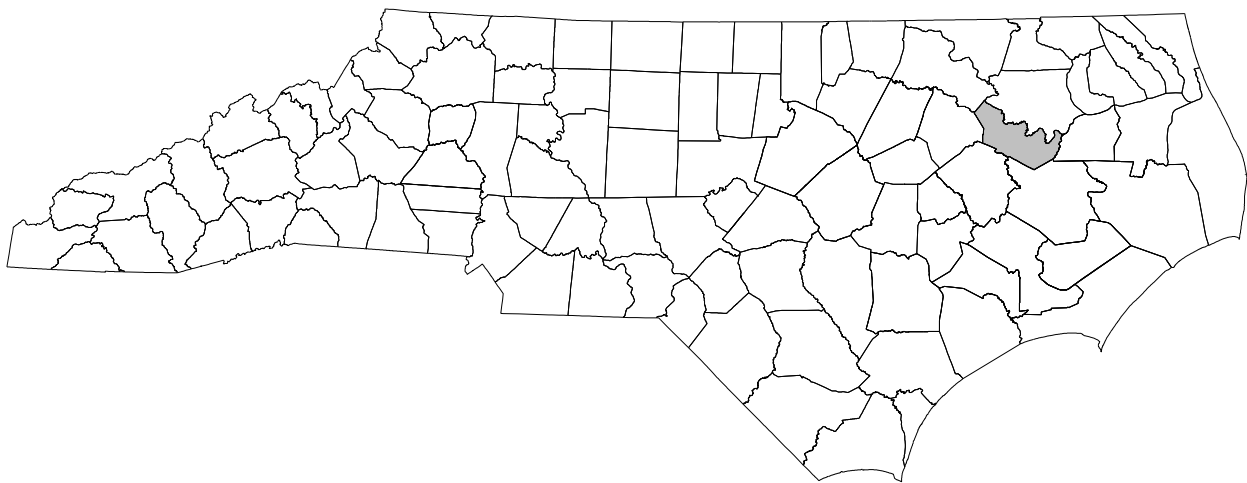

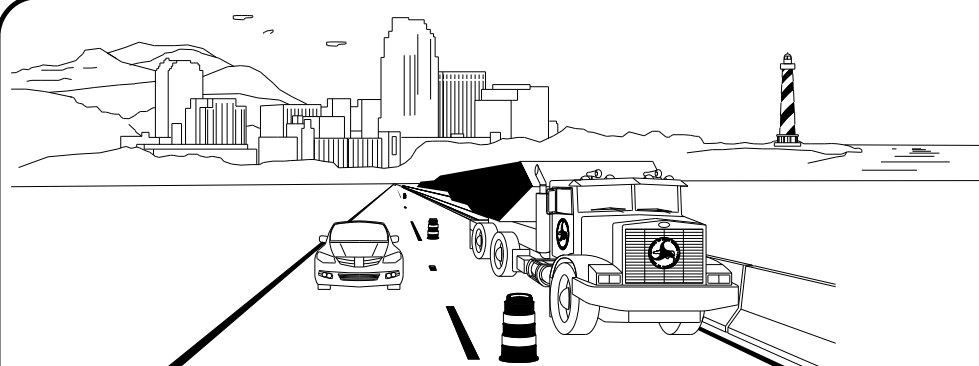

WORK ZONE SAFETY & MOBILITY
"from the MOUNTAINS to the COAST"

PLANS PREPARED BY:

DAVID SEARS, PE, PTOE
PROJECT MANAGER

BYRON HOLDEN, PE
TECHNICAL MANAGER

NCDOT CONTACTS:

RYAN SHOOK
DIVISION BRIDGE PROGRAM MANAGER



INDEX OF SHEETS

SHEET NO.	TITLE
TMP-1	TITLE SHEET, VICINITY MAP, AND INDEX OF SHEETS
TMP-1A	LIST OF APPLICABLE ROADWAY STANDARD DRAWINGS, AND LEGEND
TMP-2	GENERAL NOTES AND TRAFFIC CONTROL PHASING
TMP-3	OFFSITE DETOUR DETAIL


DOCUMENT NOT CONSIDERED FINAL
UNLESS ALL SIGNATURES COMPLETED



P: (919) 878-9560
8601 Six Forks Road, Forum 1, Suite 700
Raleigh, North Carolina 27615-3960
NC License No. F-0112


Engineers | Construction Managers | Planners | Scientists
www.rkk.com

Responsive People | Creative Solutions

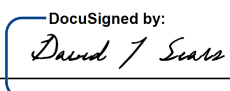APPROVED: 

DATE: 7/9/2026

SEAL

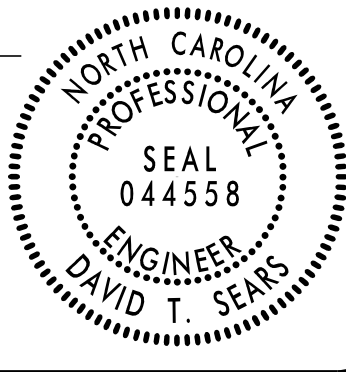

PROJECT: BP1.R021.1

SHEET NO.
TMP-1