


PROJECT	SHEET NO.
BP1.R021.1	PMP-2
APPROVED: DocuSigned by: David T. Sears 099163f28e5741e...	
DATE: 7/9/2026	
SEAL	
North Carolina Professional Seal 044558 Engineer David T. Sears	
DOCUMENT NOT CONSIDERED FINAL UNLESS ALL SIGNATURES COMPLETED	

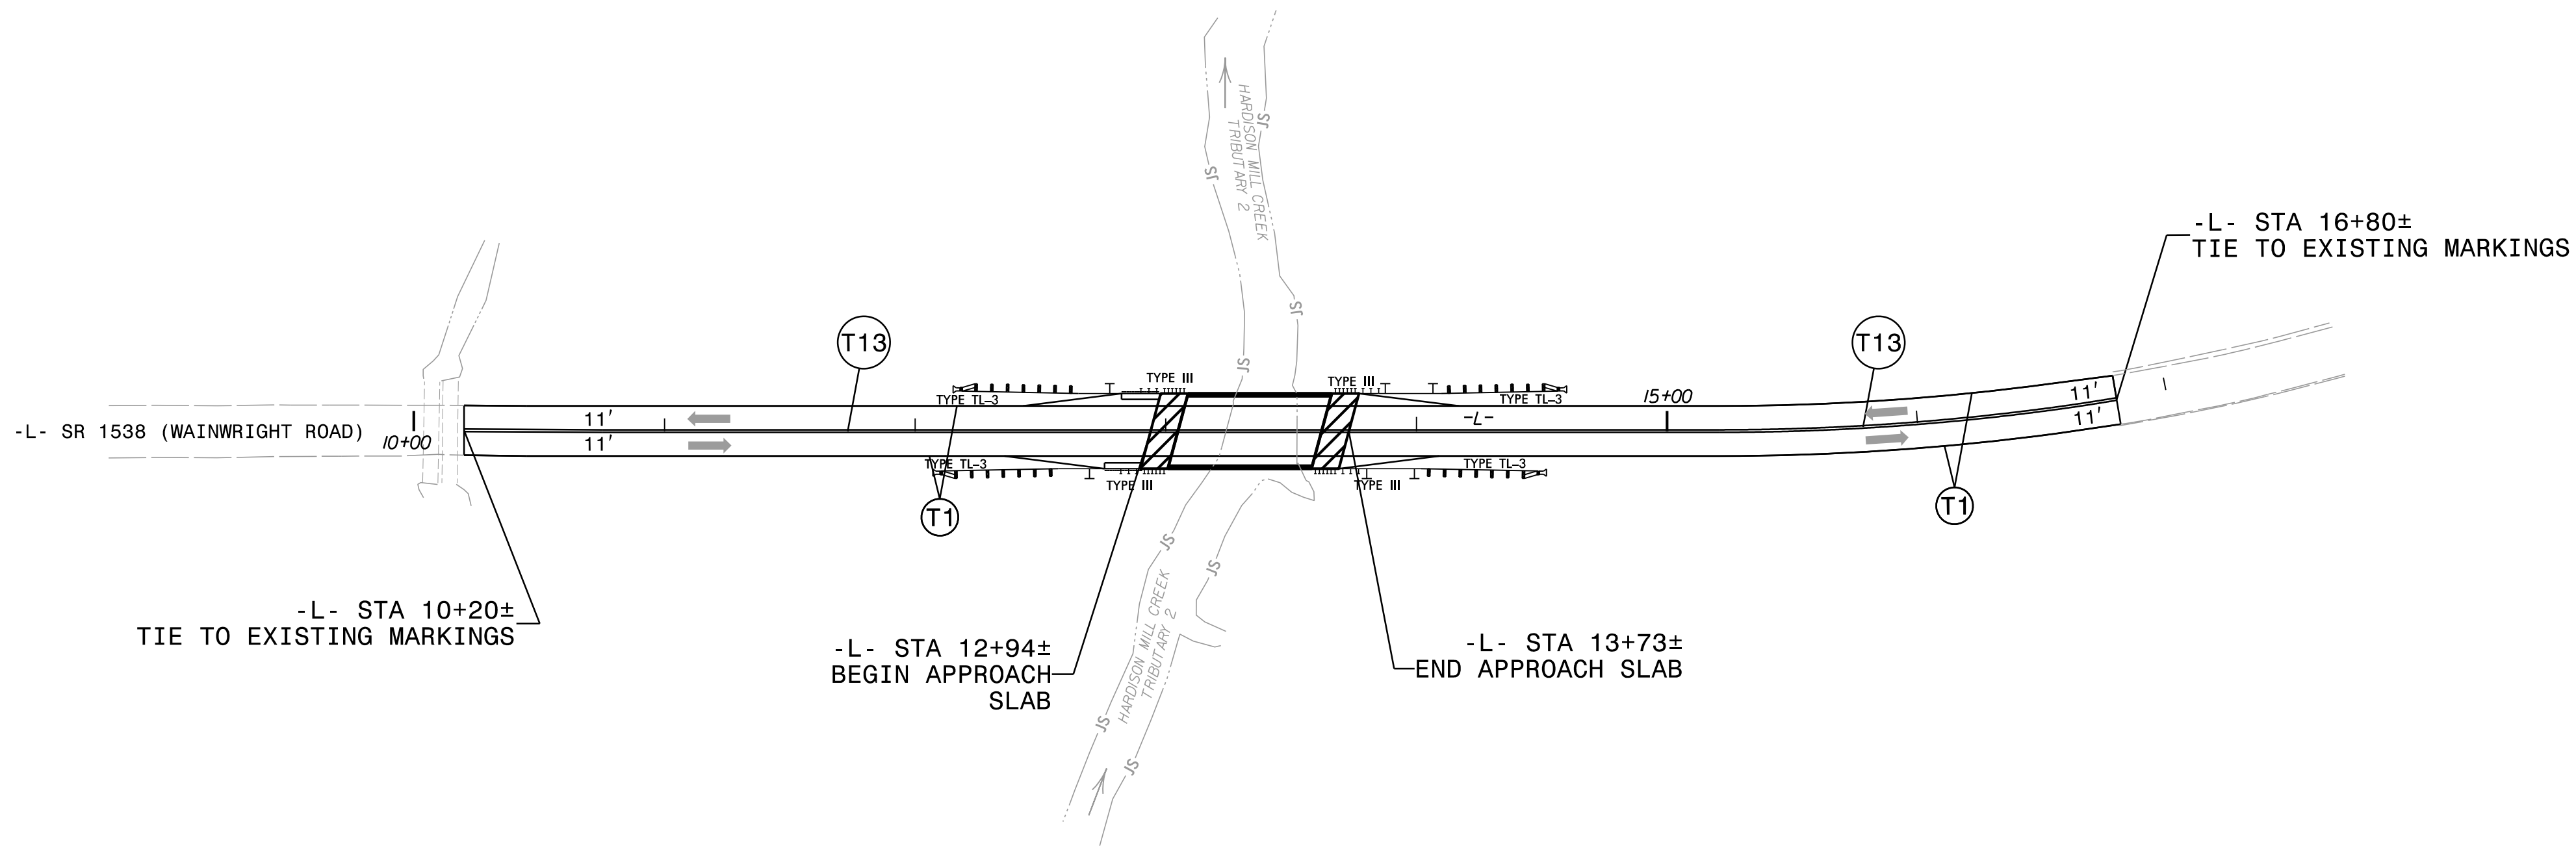

6/16/2026
26_PMP_PS-H02.dgn
dsars

RKK
P: (919) 878-9580
8601 Six Forks Road Forum 1 Suite 700 | Raleigh, North Carolina 27615
NC License No. F-0112
www.rkk.com
Responsive People | Creative Solutions

PAVEMENT MARKING PLAN SHEET