




R:\Structures\DCN\Final\BP1.R021.1.SMU.EIB.570025.dgn
7/6/2026 7:06:26 AM bgonfa

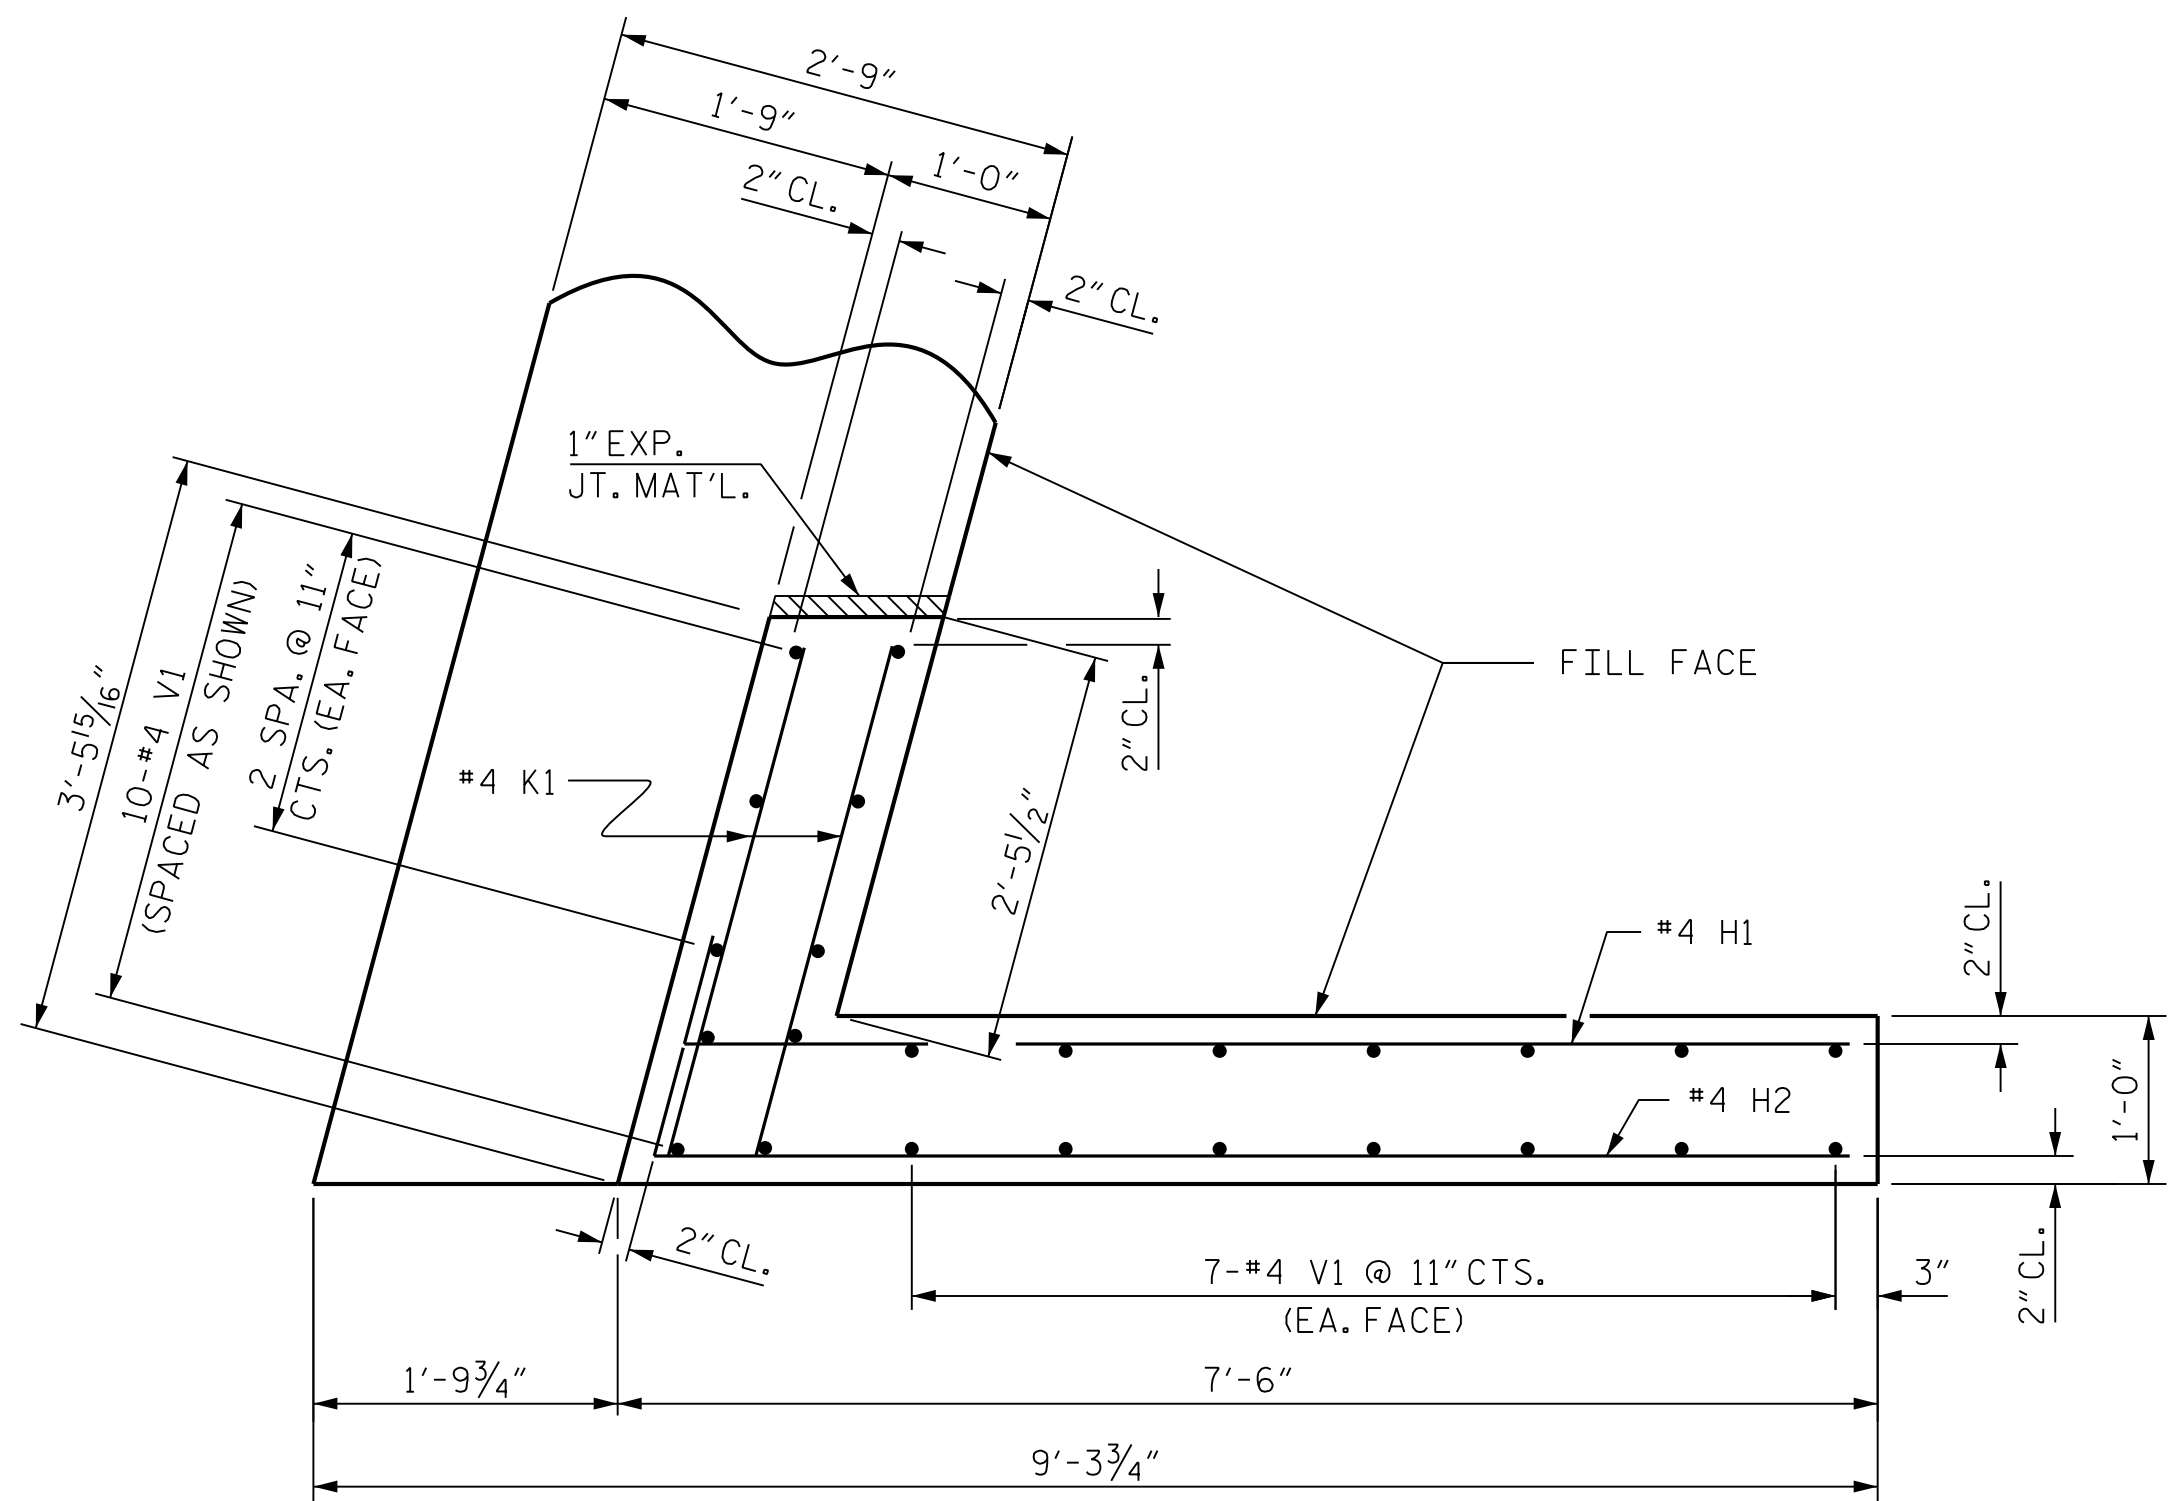


PLAN OF WING (W1)

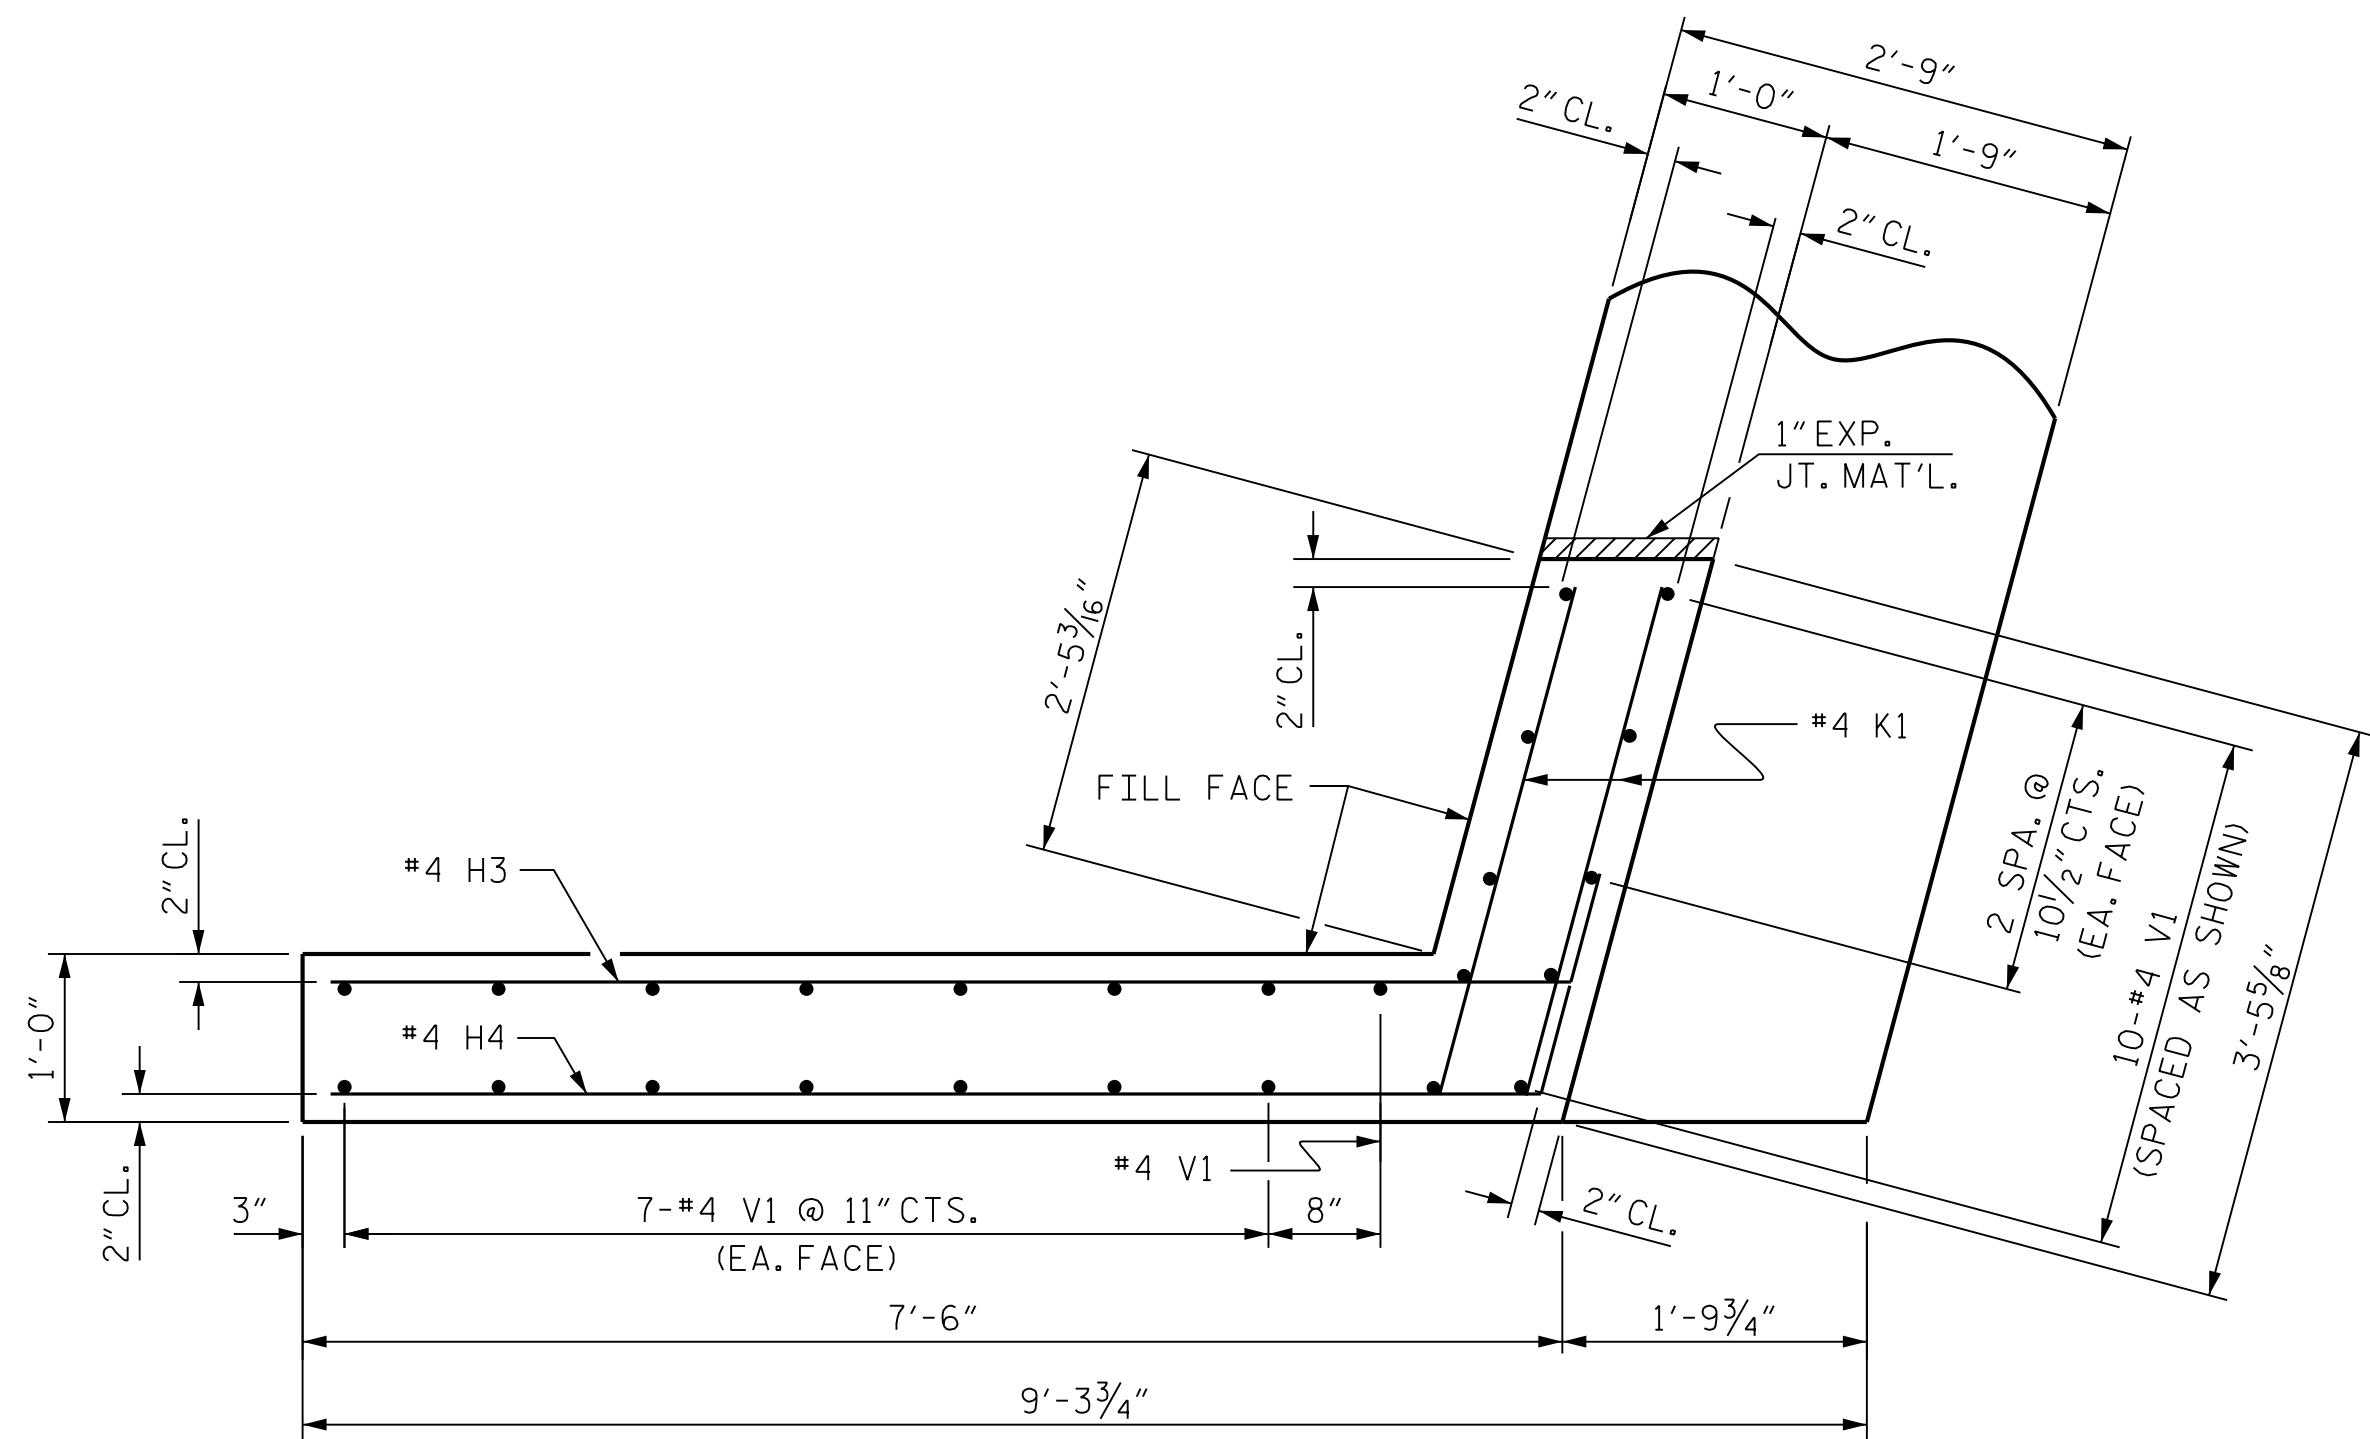

PLAN OF WING (W2)

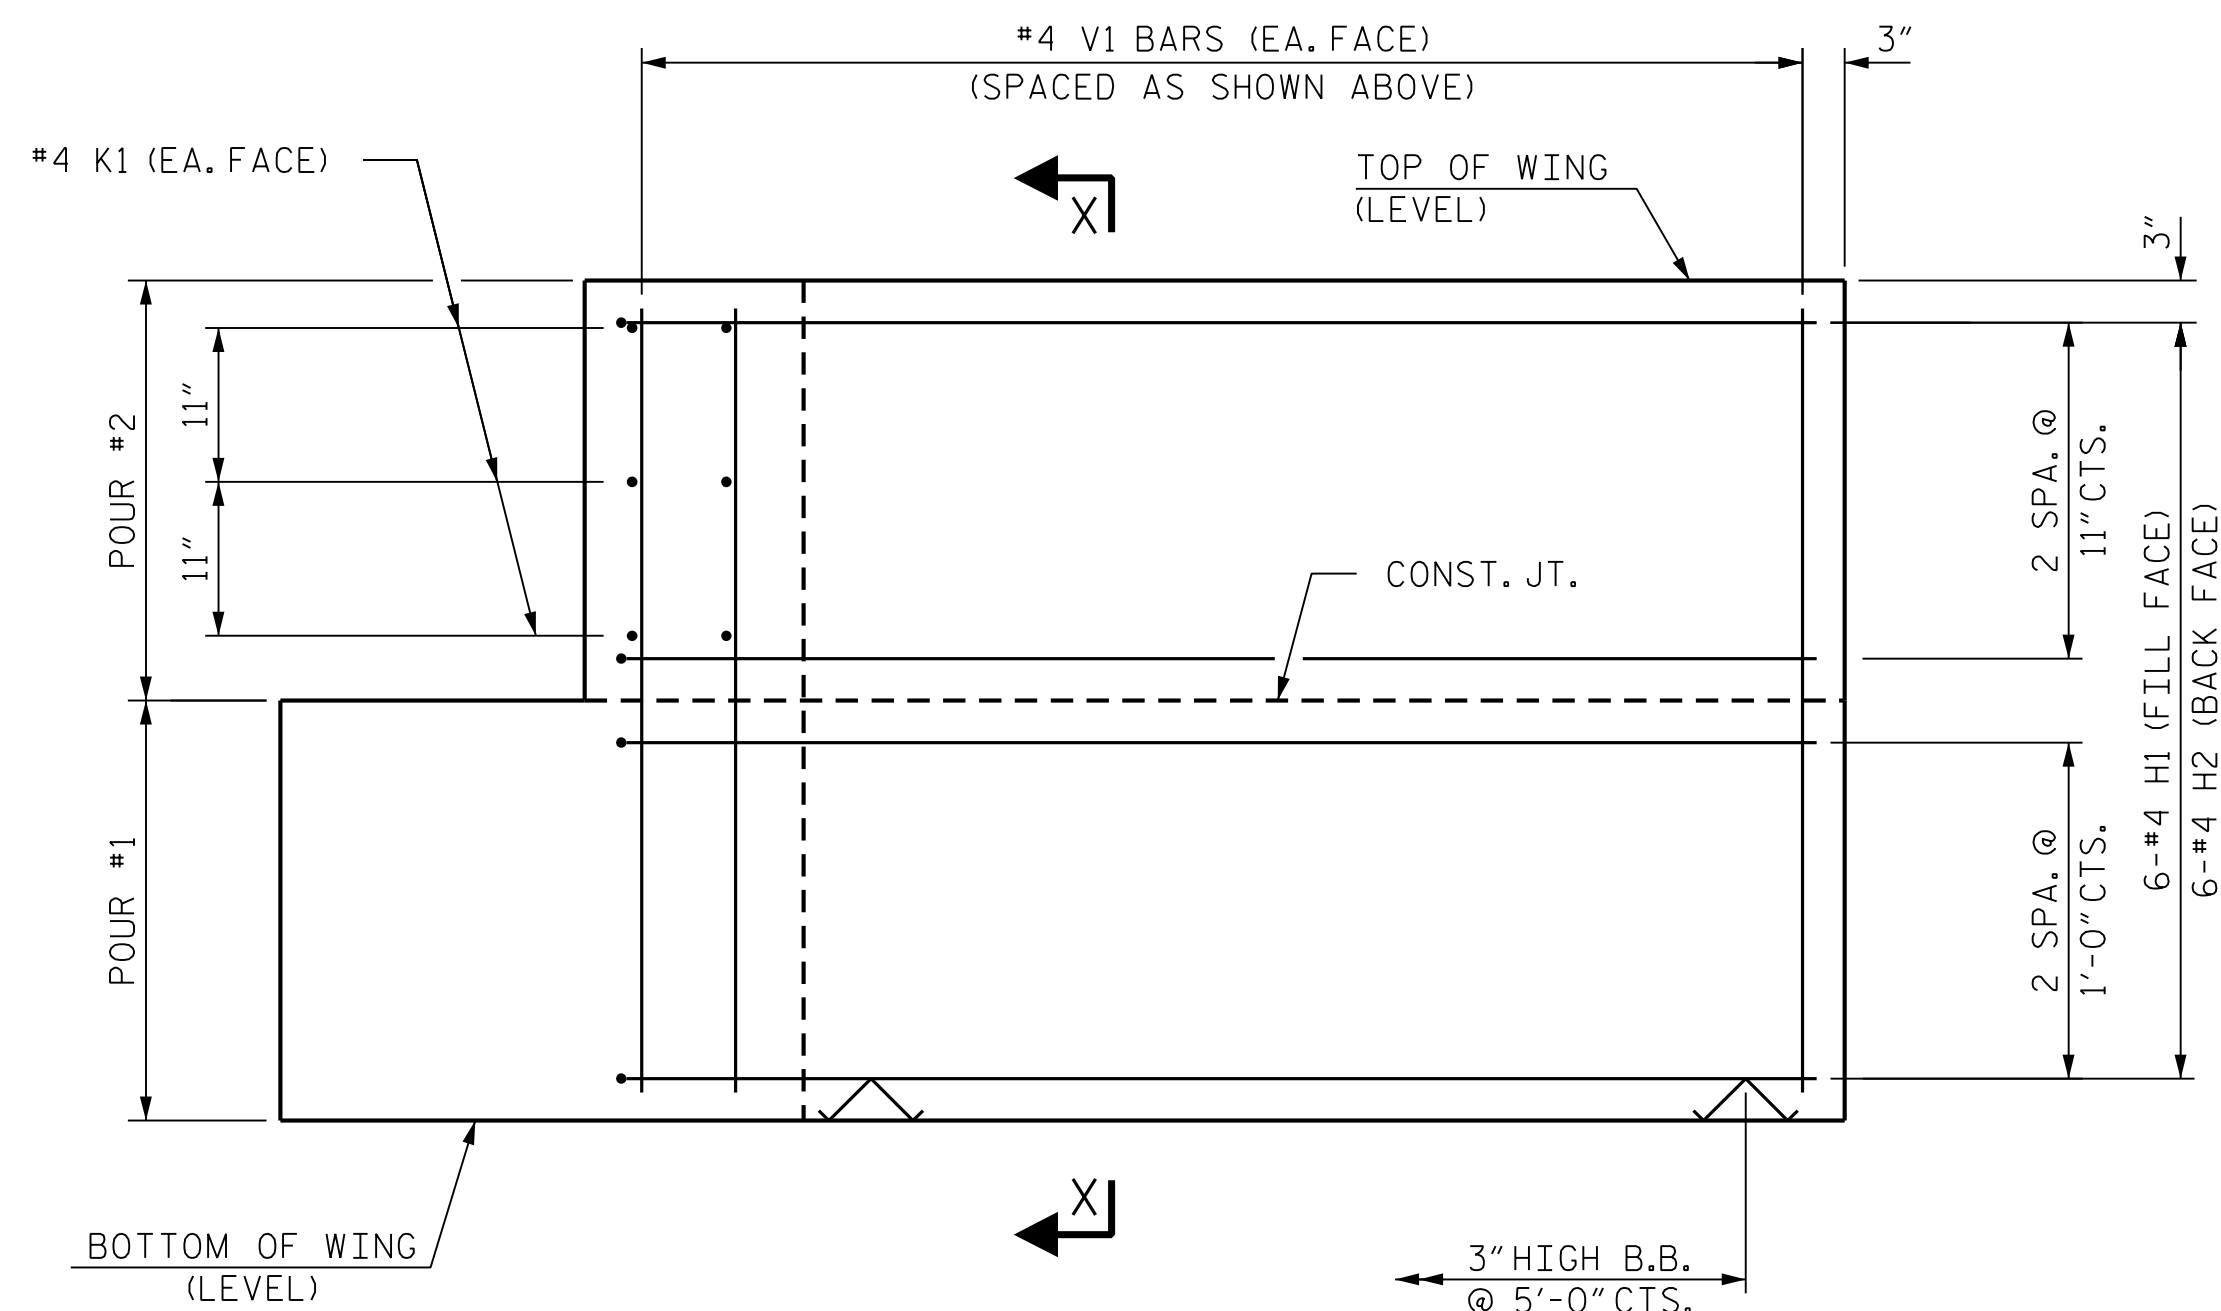


ELEVATION OF WING (W1)

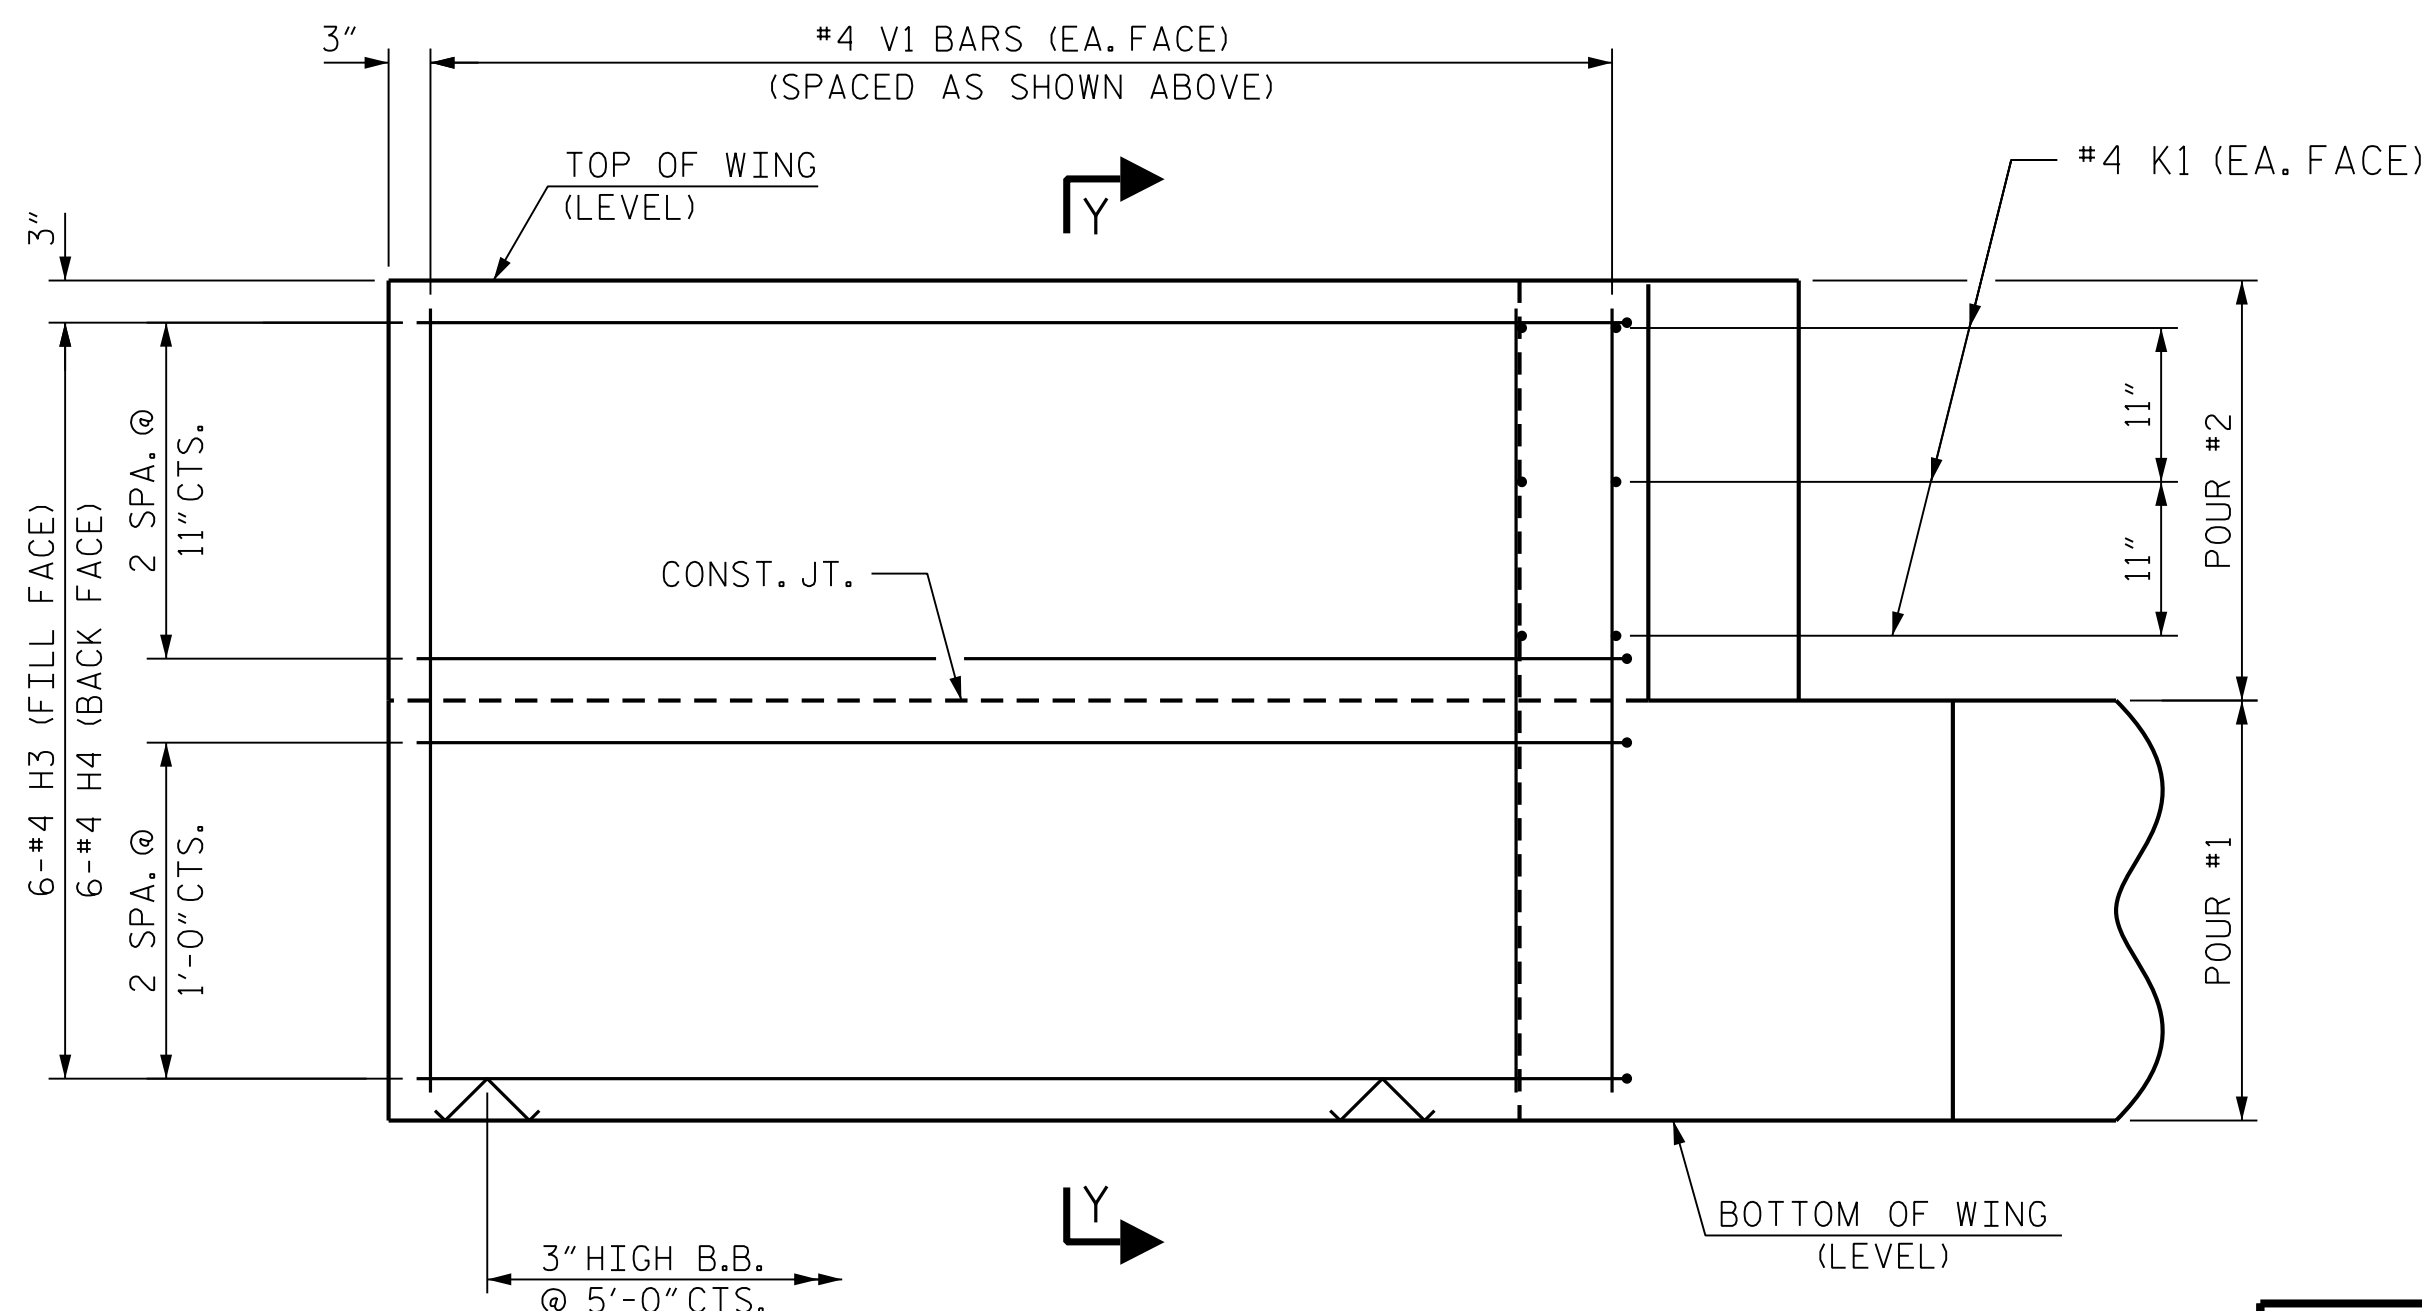


ELEVATION OF WING (W2)

WING DETAILS

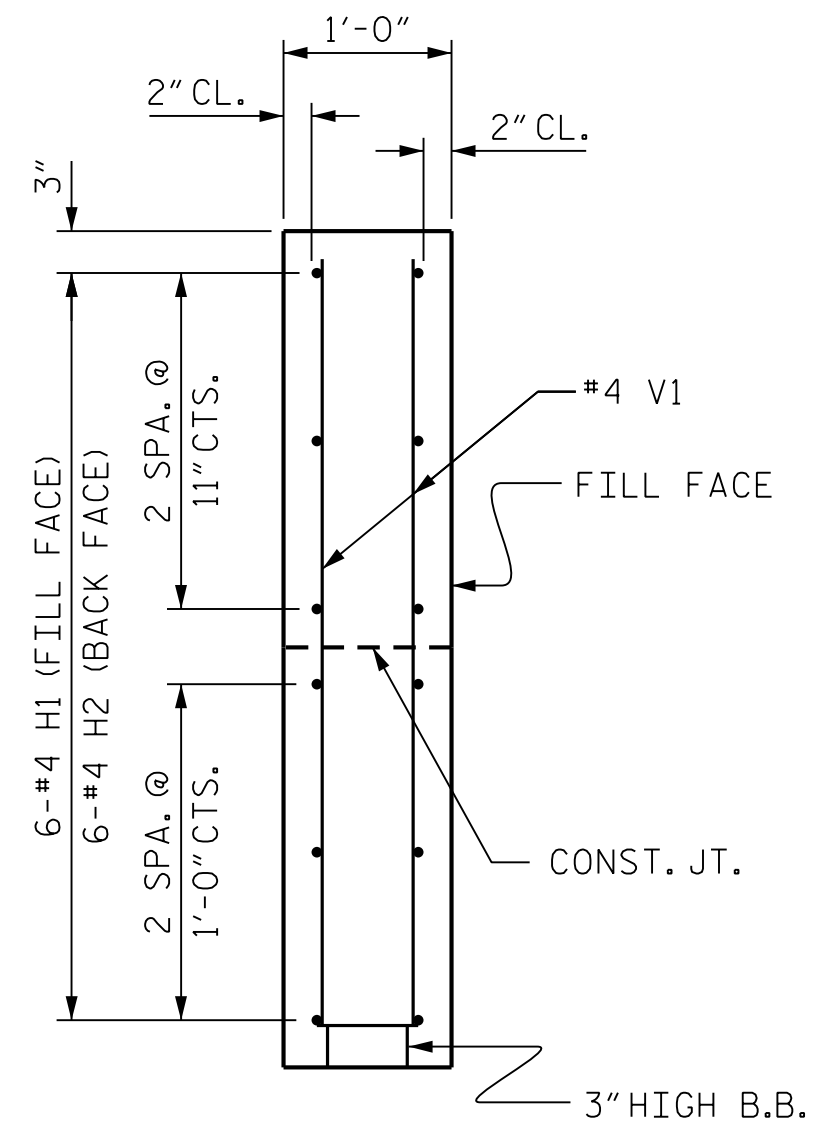

SECTION X-X

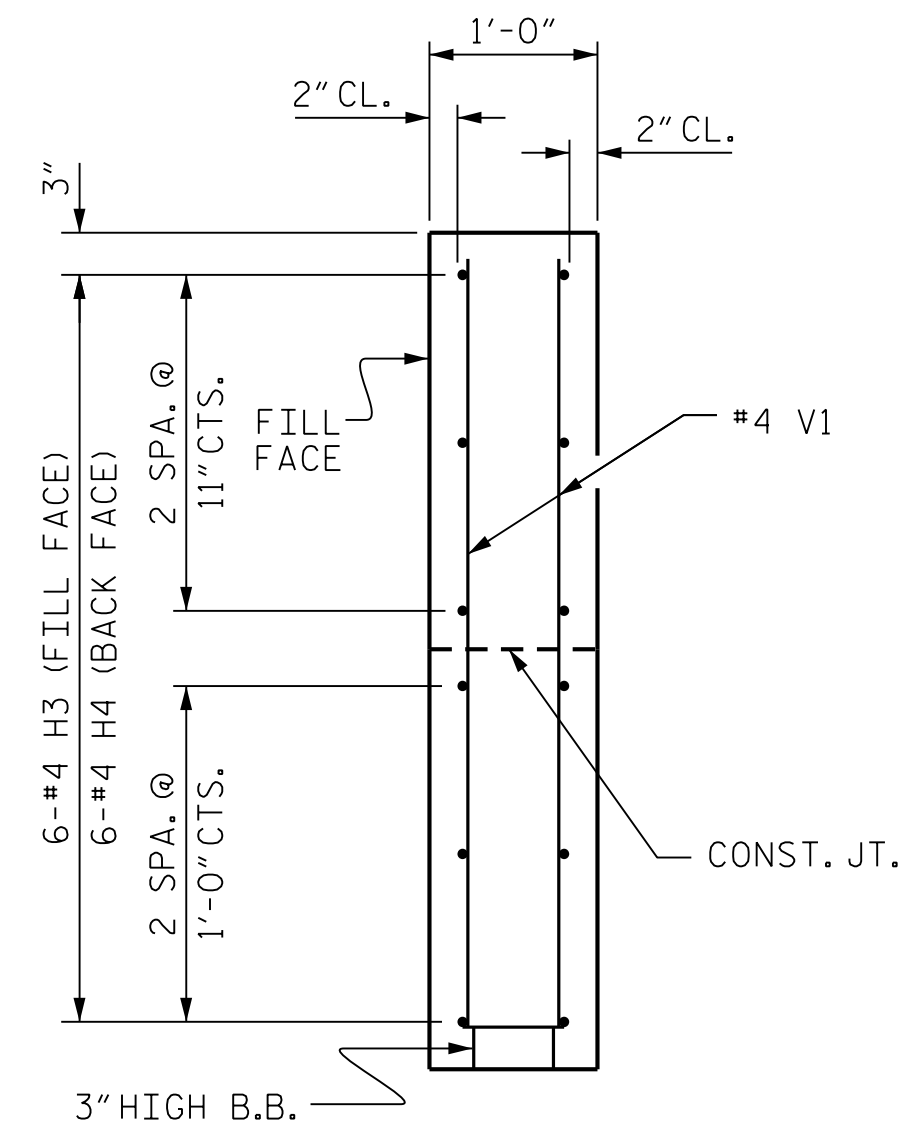


SECTION Y-Y

PROJECT NO. BP1.R021.1
MARTIN COUNTY
STATION: 13+33.50 -L-

SHEET 2 OF 3

BRIDGE NO. 570025

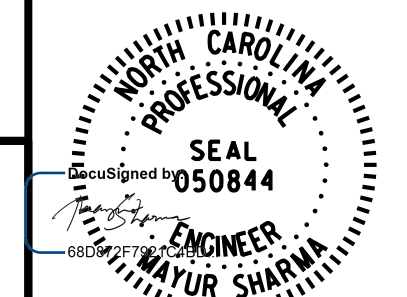

7/6/2026



DOCUMENT NOT CONSIDERED FINAL
UNLESS ALL SIGNATURES COMPLETED

STATE OF NORTH CAROLINA
DEPARTMENT OF TRANSPORTATION
RALEIGH

SUBSTRUCTURE
END BENT 1
WING DETAILS

REVISIONS						SHEET NO.
NO.	BY:	DATE:	NO.	BY:	DATE:	
1			3			S-10
2			4			
TOTAL SHEETS						16

ASSEMBLED BY: B. H. GONFA DATE: MAR 2026
CHECKED BY: M. SHARMA DATE: MAR 2026
DESIGN ENGINEER OF RECORD: M. SHARMA DATE: MAR 2026

DRAWN BY: DGE 03/10
CHECKED BY: MKT 03/10
REV. 4/15 MAA/TMG