



R:\Structures\Drawings\BP1.R021.1.SMU.RR.570025.dgn
7/6/2026
bgonfa

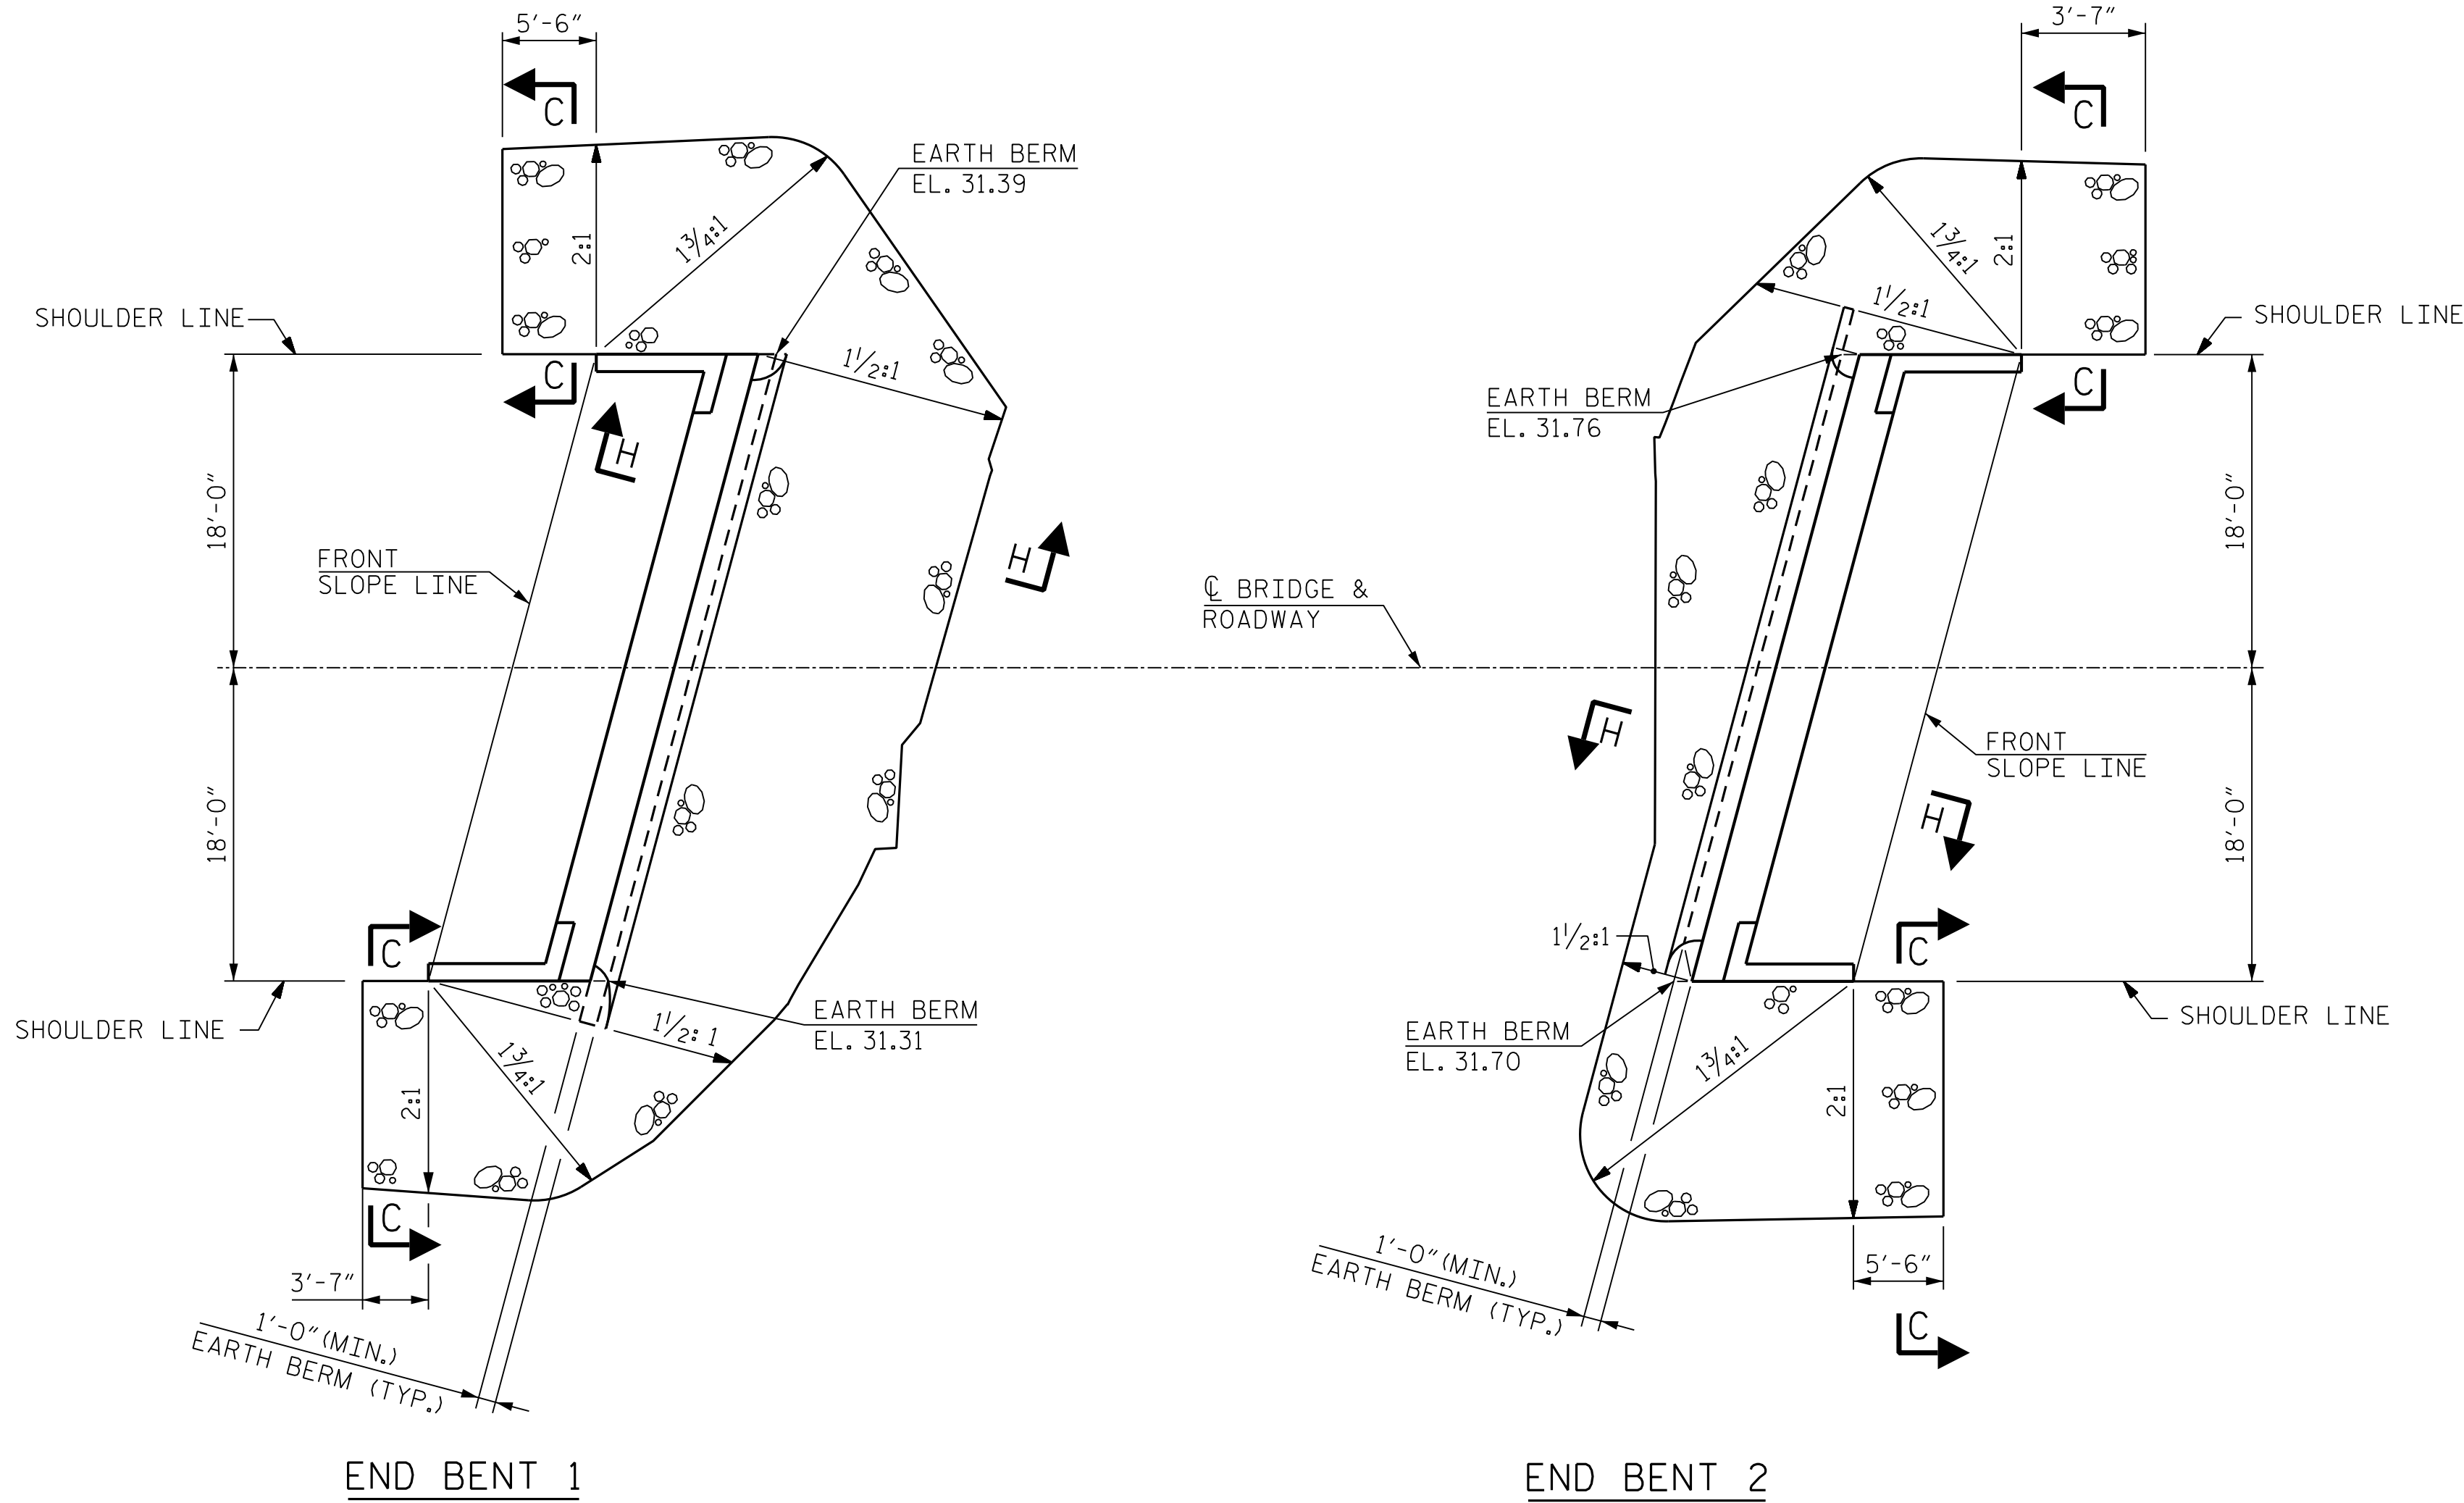

PLAN

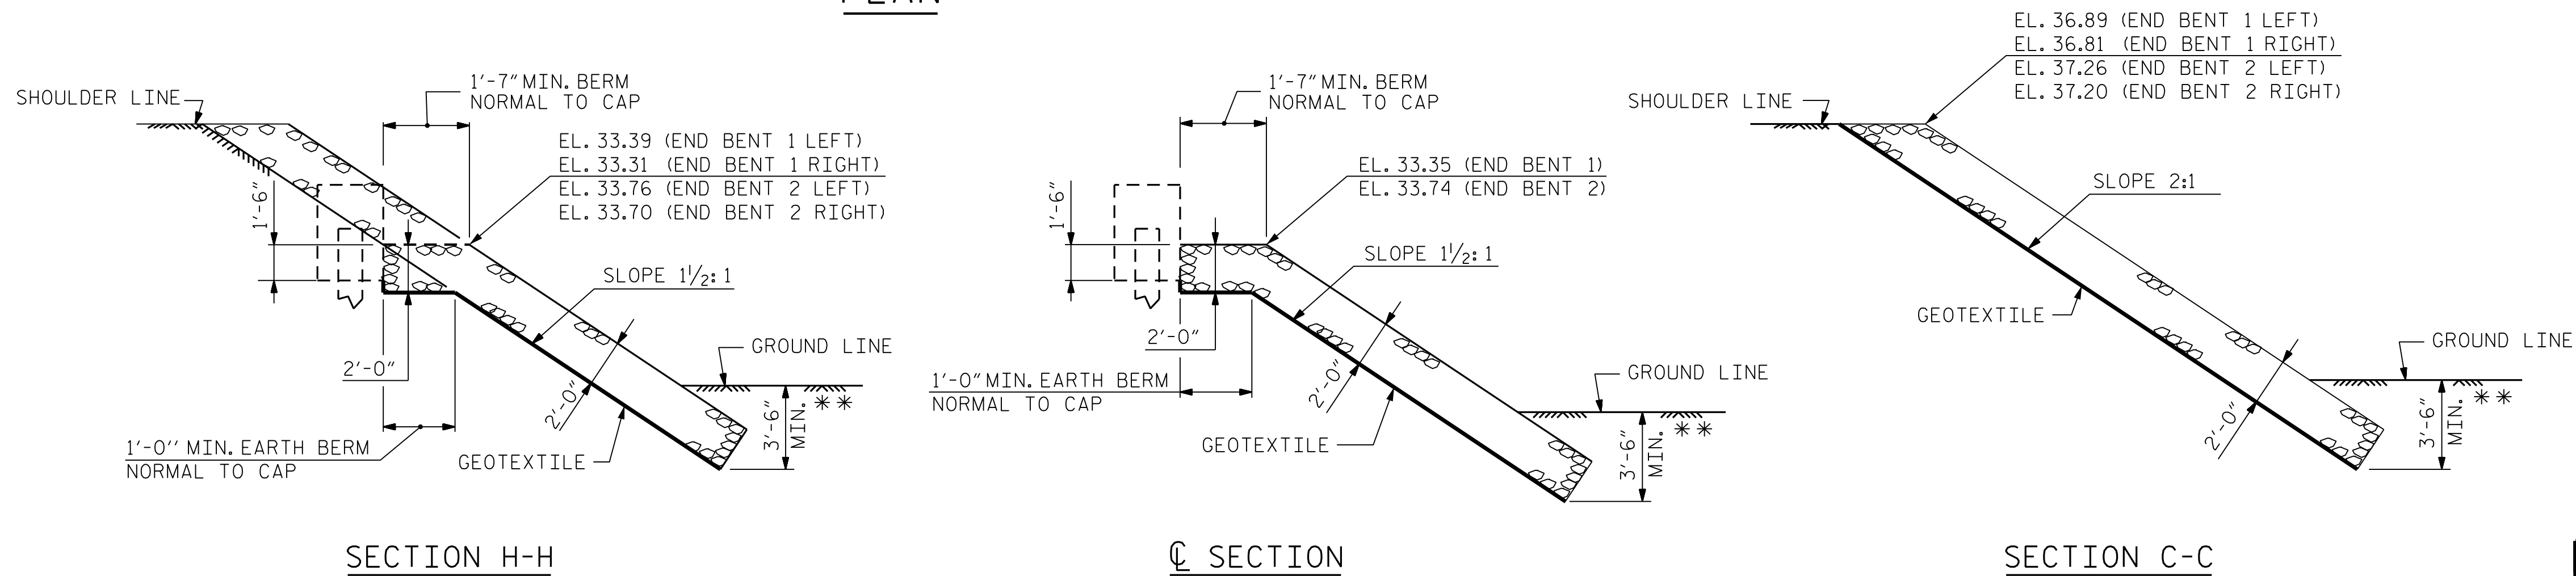

BERM RIP RAPPED

** 3'-6" KEY-IN UNLESS RIPRAP IMPACTING WATERWAY JURISDICTION AREA

ESTIMATED QUANTITIES		
BRIDGE @ STA. 13+33.50 -L-	RIP RAP CLASS II (2'-0" THICK)	GEOTEXTILE FOR DRAINAGE
	TONS	SQUARE YARDS
END BENT 1	120	140
END BENT 2	80	90

PROJECT NO. BP1.R021.1
MARTIN COUNTY
STATION: 13+33.50 -L-

DRAWN BY : B. H. GONFA DATE : MAR 2026
CHECKED BY : M. SHARMA DATE : MAR 2026
DESIGN ENGINEER OF RECORD : M. SHARMA DATE : MAR 2026

RK&K
P: (919) 878-9560
8601 Six Forks Road, Forum 1 Suite 700
Raleigh, North Carolina 27615 | NC License No. F-0112
Engineers | Construction Managers | Planners | Scientists
www.rkk.com
Responsive People | Creative Solutions

BRIDGE NO. 570025

SEAL
050844
ENGINEER
WAYUR SHARMA
7/6/2026

STATE OF NORTH CAROLINA DEPARTMENT OF TRANSPORTATION RALEIGH					
STANDARD RIP RAP DETAILS					
REVISIONS					
NO.	BY:	DATE:	NO.	BY:	DATE:
1			3		
2			4		
SHEET NO. S-15					TOTAL SHEETS 16