


STATE	PROJECT NO.	SHEET NO.	TOTAL SHEETS
N.C.			
WBS NO.	2025CPT.10.26.20602		

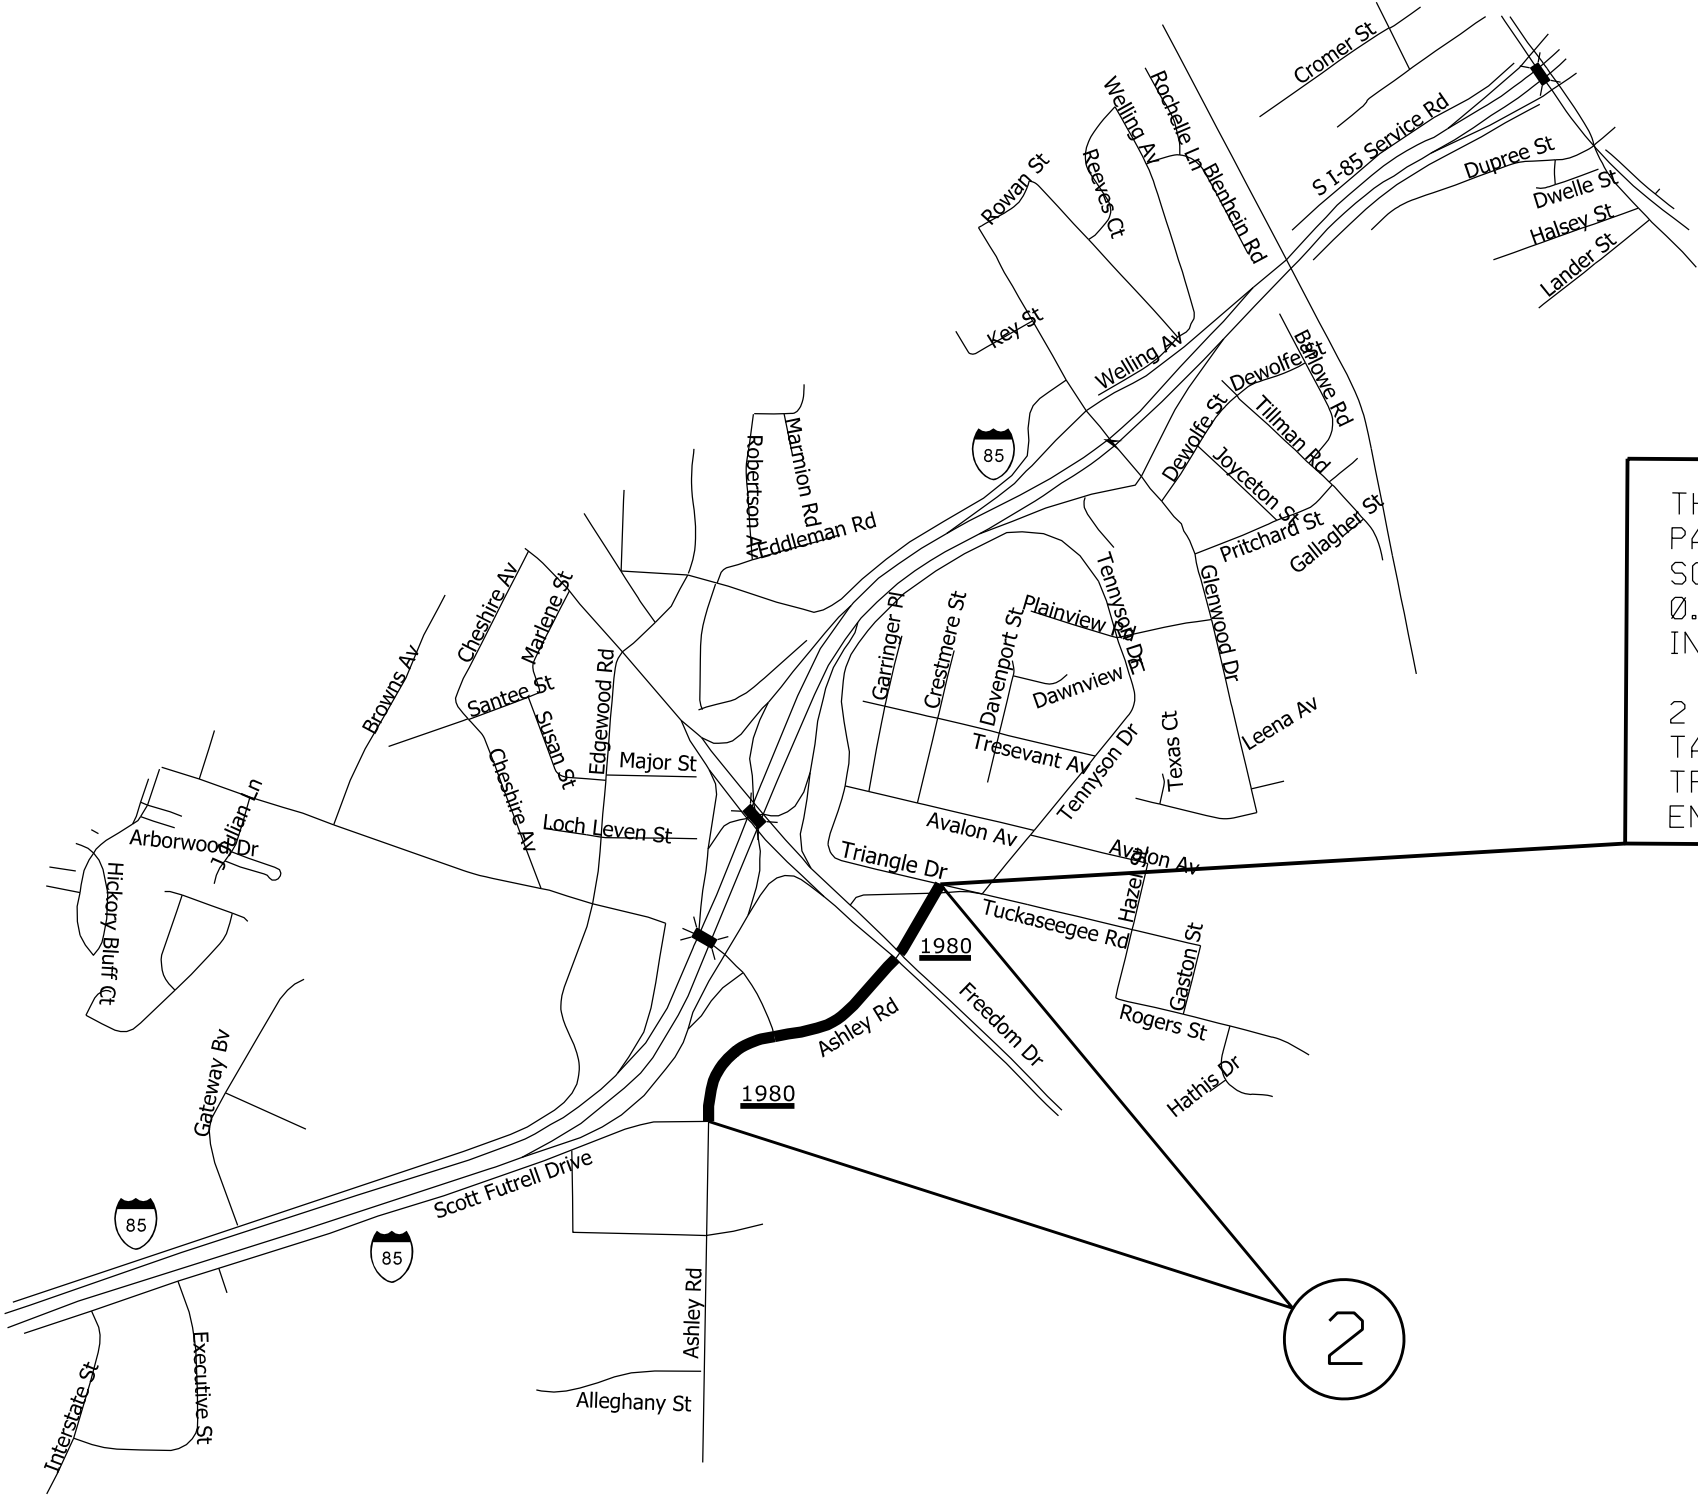

THE CONTRACTOR SHALL APPLY ASPHALT PAVEMENT MALTENE REJUVENATOR IN THE SOUTH-WEST DIRECT ONLY AT A RATE OF 0.05 TO 0.15 GALLONS PER SQUARE YARD INCLUDING ALL TURN LANES.

2 CORE SAMPLE VISCOSITY TESTS SHALL BE TAKEN BY THE CONTRACTOR FROM THE TREATED AREAS AS DIRECTED BY THE ENGINEER.

MAP

#2 SR 1980 ASHLEY ROAD

DESCRIPTION

FROM TRIANGLE DRIVE TO SCOTT FUTRELL DRIVE

2025 MECKLENBURG COUNTY  
REJUVENATOR CONTRACT


SCALE	-NA-
DATE	
DWG. BY	JHE
DESIGN BY	
APPROVED	



REVISIONS	

STATE	PROJECT NO.	SHEET NO.	TOTAL SHEETS
N.C.			
WBS NO.	2025CPT.10.26.20602		

THE CONTRACTOR SHALL APPLY ASPHALT PAVEMENT MALTENE REJUVENATOR ON ALL MAPS AT A RATE OF 0.05 TO 0.15 GALLONS PER SQUARE YARD AS DIRECTED BY THE ENGINEER.

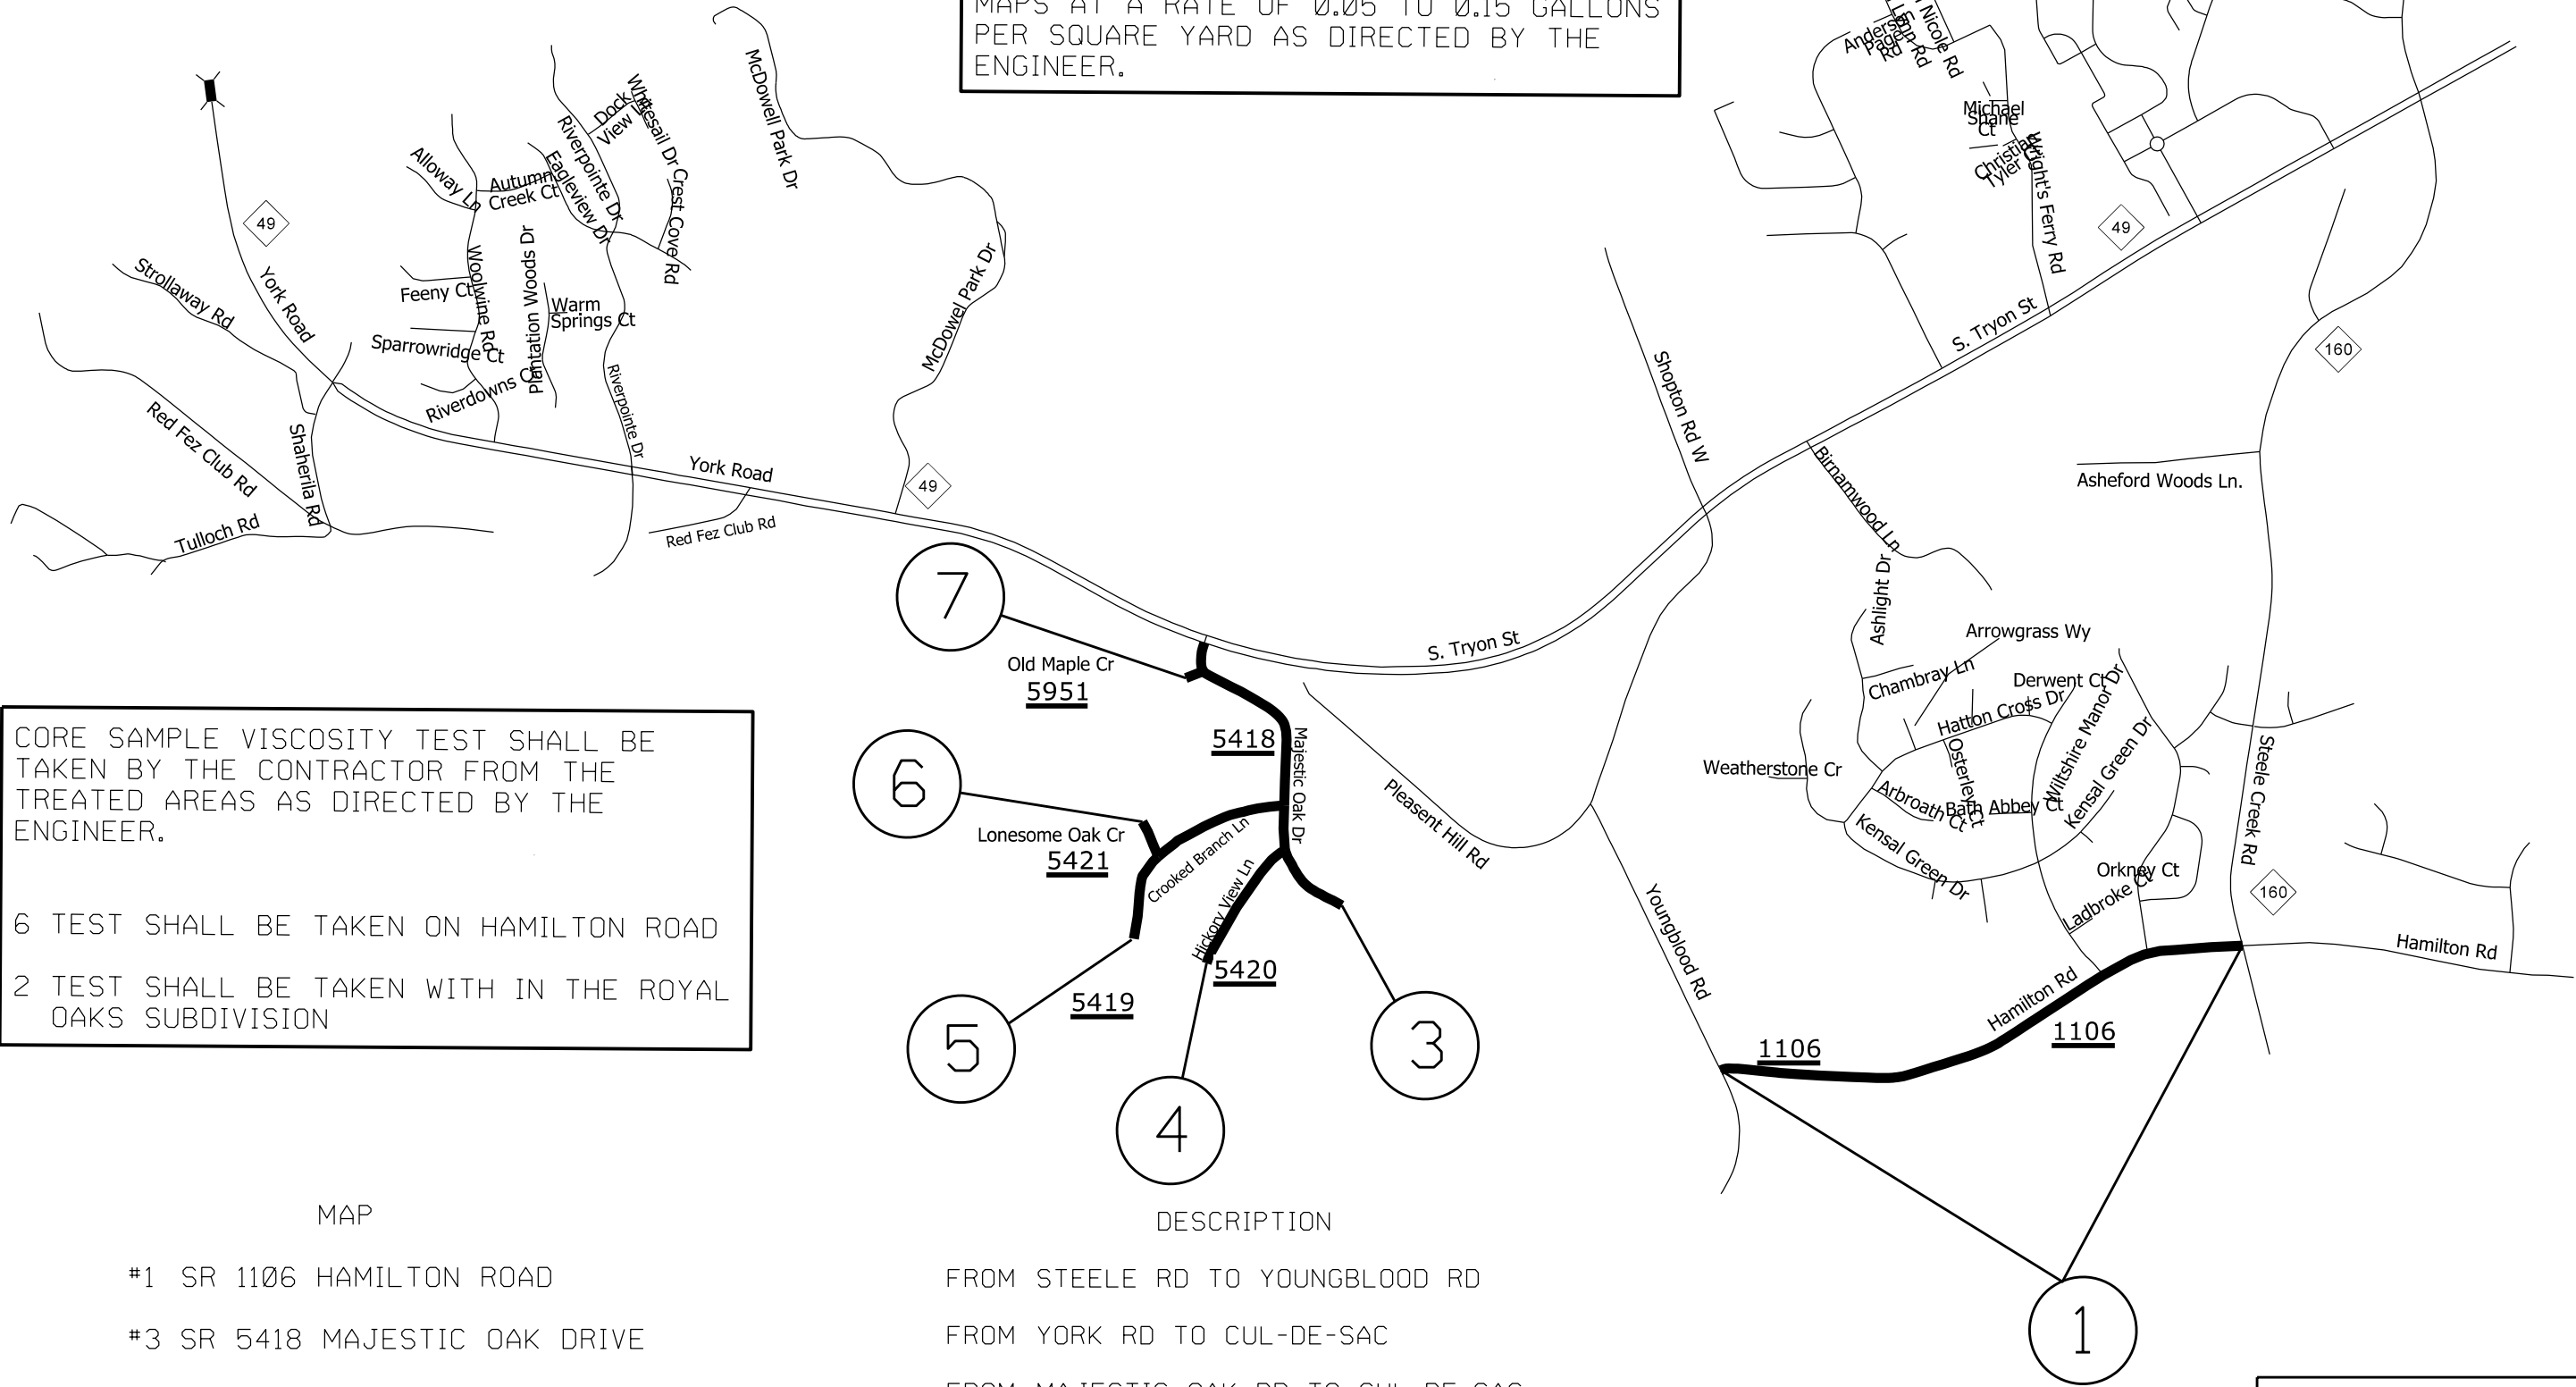


MAP

DESCRIPTION

- |    |                             |                                      |
|----|-----------------------------|--------------------------------------|
| #1 | SR 1106 HAMILTON ROAD       | FROM STEELE RD TO YOUNGBLOOD RD      |
| #3 | SR 5418 MAJESTIC OAK DRIVE  | FROM YORK RD TO CUL-DE-SAC           |
| #4 | SR 5420 HICKORY VIEW LANE   | FROM MAJESTIC OAK DR TO CUL-DE-SAC   |
| #5 | SR 5419 CROOKED BRANCH LANE | FROM MAJESTIC OAK DR TO CUL-DE-SAC   |
| #6 | SR 5421 LONESOME OAK CIRCLE | FROM CROOKED BRANCH LN TO CUL-DE-SAC |
| #7 | SR 5951 OLD MAPLE CIRCLE    | FROM MAJESTIC OAK DR TO CUL-DE-SAC   |

2025 MECKLENBURG COUNTY  
REJUVENATOR CONTRACT

SCALE	-N/A-		REVISIONS	
DATE				
DWG. BY	JHE			
DESIGN BY				
APPROVED				