


STATE	TIP#	SHEET NO.	TOTAL SHEETS
N.C.	I-5748 & I-587I		
F.A. PROJECT NO.			

PAVEMENT SCHEDULE

(C1)	PROP. APPROX. 2" ASPHALT CONC. SURFACE COURSE, TYPE S9.5C, AT AN AVERAGE RATE OF 224 LBS. PER SQ. YD.
(V1)	MILLING ASPHALT PAVEMENT, 2" IN DEPTH

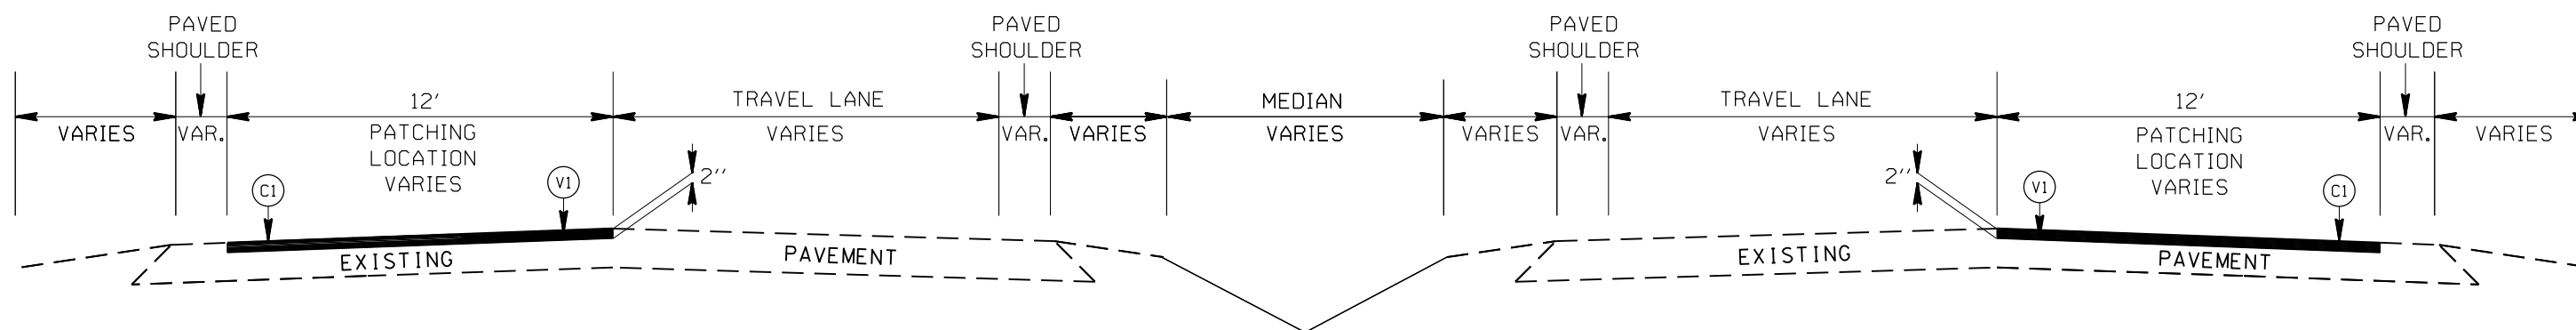

TYPICAL SECTION NO. 1

FROM US 74 TO NC 51

NOTE: ON AVERAGE THE LENGTH OF THE PATCHING WILL BE 1,000 FT. BUT THE CONTRACTOR MAY BE DIRECTED TO PATCH SECTIONS LESS 1,000 FT. AT CERTAIN LOCATIONS.

PATCHING I-485 FROM US 74 TO NC 51

SCALE	1"=50'		REVISIONS
DATE	3/16		
DWG. BY	DLS		
DESIGN BY	JDH		
APPROVED	RWB		