


STATE	PROJECT NO.	SHEET NO.	TOTAL SHEETS
N.C.	49790	1	
F.A. PROJECT NO.			

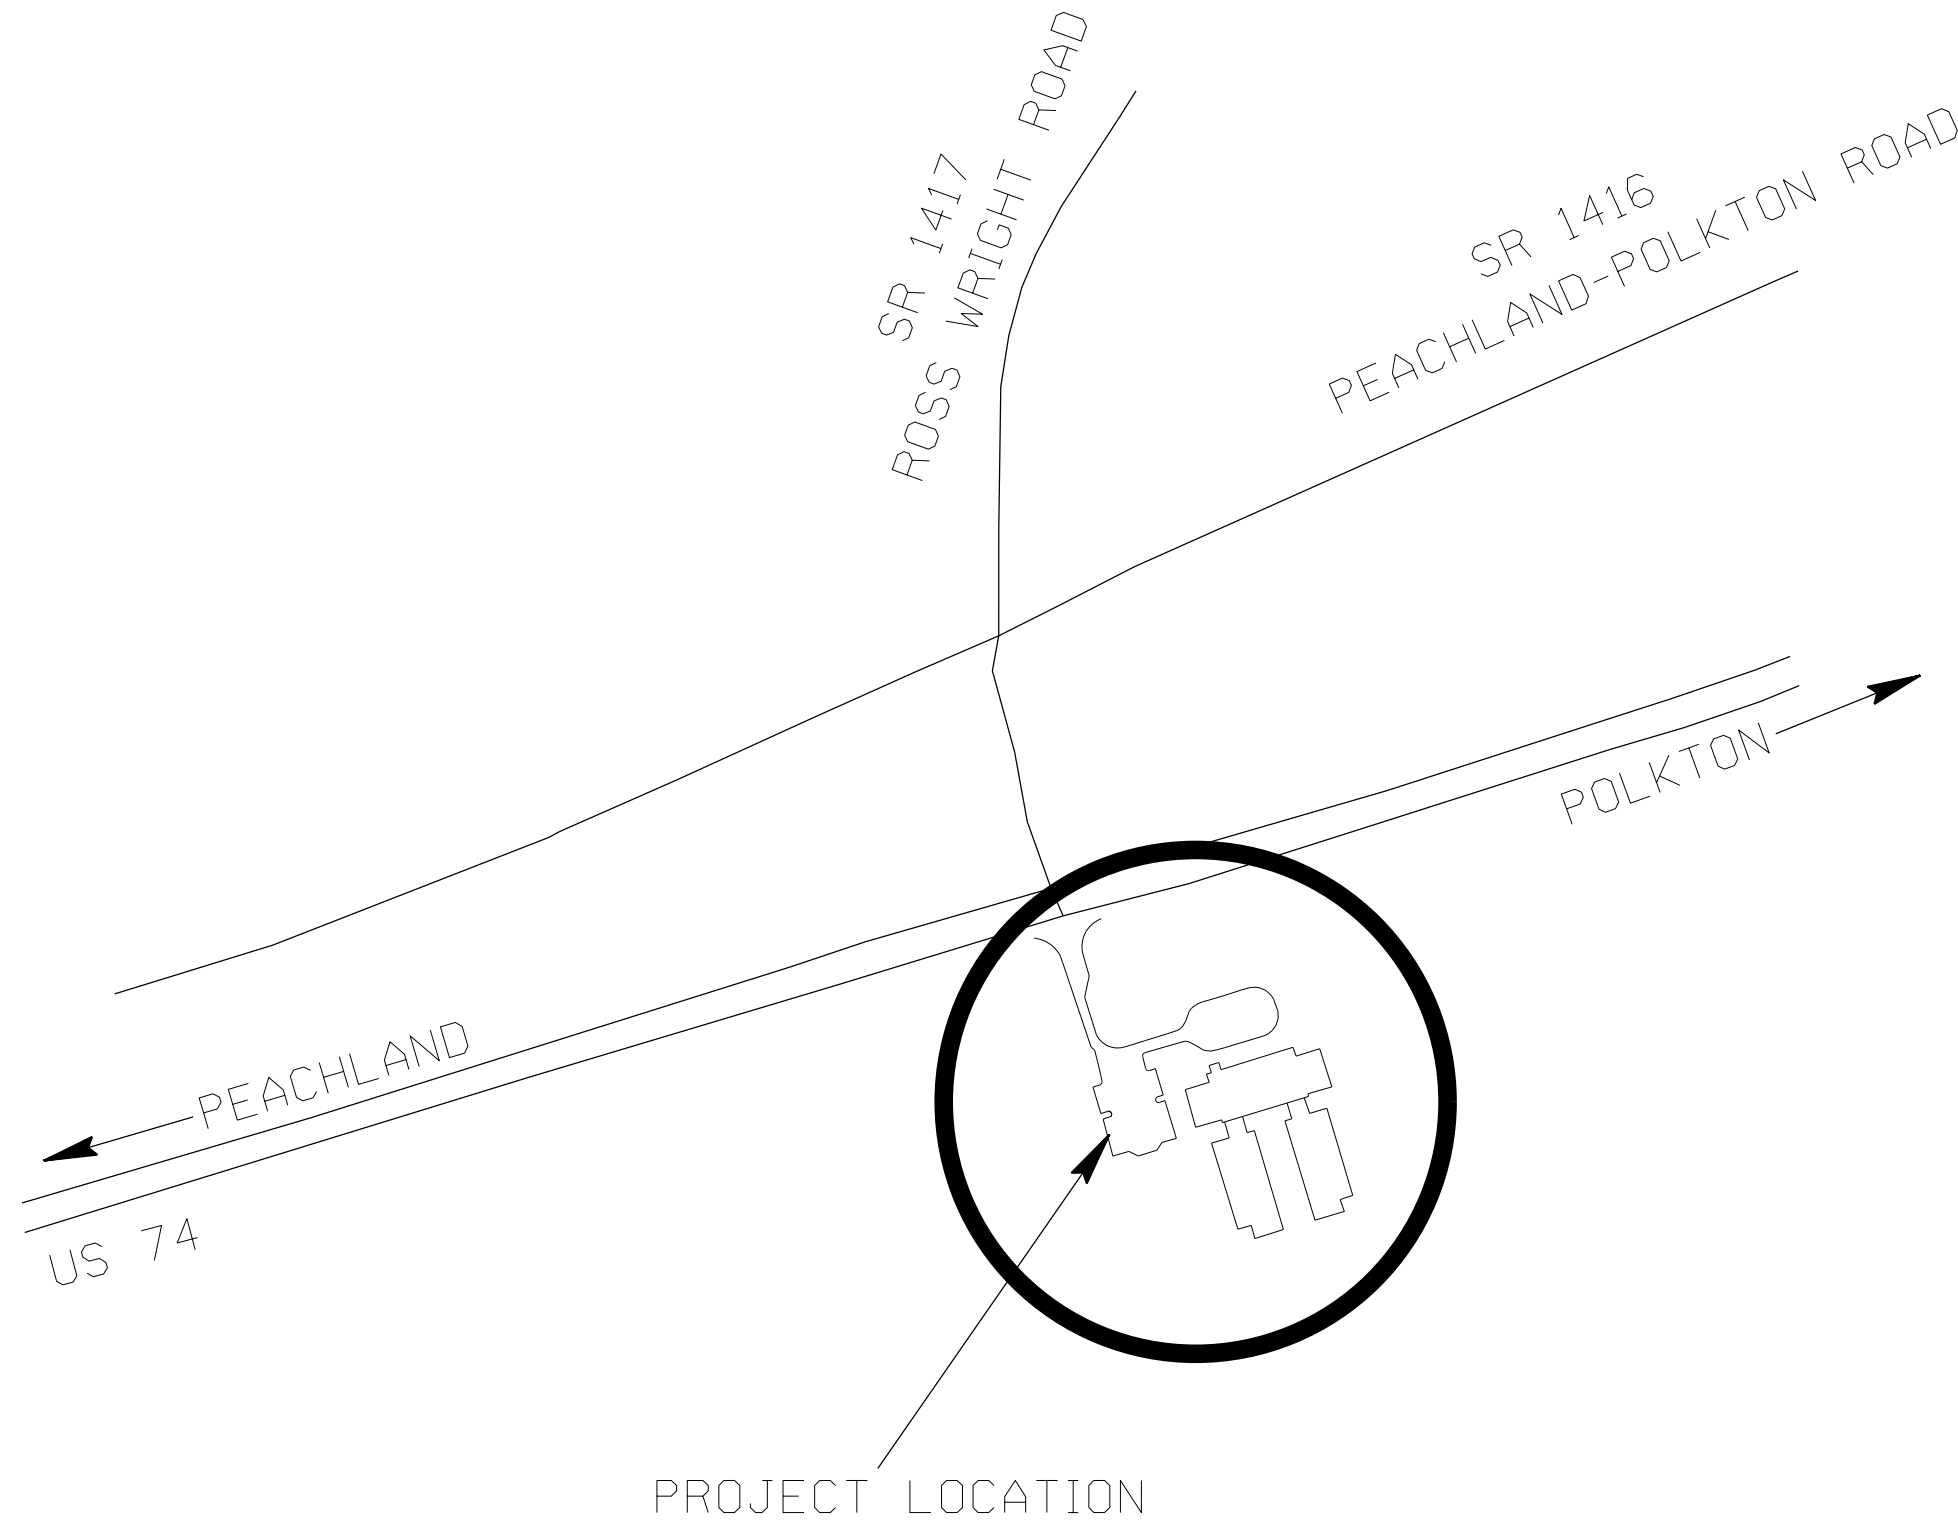

ENLARGED MUNICIPAL AND SUBURBAN AREAS
ANSON COUNTY
 NORTH CAROLINA


PREPARED BY THE
 NORTH CAROLINA DEPARTMENT OF TRANSPORTATION
 DIVISION OF HIGHWAYS - DIVISION 10 DISTRICT 3

PEACHLAND POLKTON ELEMENTARY
 SCHOOL
 FACULTY PARKING LOT

STATE	PROJECT NO.	SHEET NO.	TOTAL SHEETS
N.C.	49790		
F.A. PROJECT NO.			

PAVEMENT SCHEDULE

(C1)	PROP. APPROX. 2.0" ASPHALT CONC. SURFACE COURSE, TYPE S9.5B, AT AN AVERAGE OF 110 LBS. PER SQ. YD. IN EACH OF TWO LIFTS.
(C2)	PRIME COAT
(V1)	MILLING EXISTING ASPHALT PAVEMENT, 2.0" DEPTH
(Z)	FULL DEPTH RECLAMATION

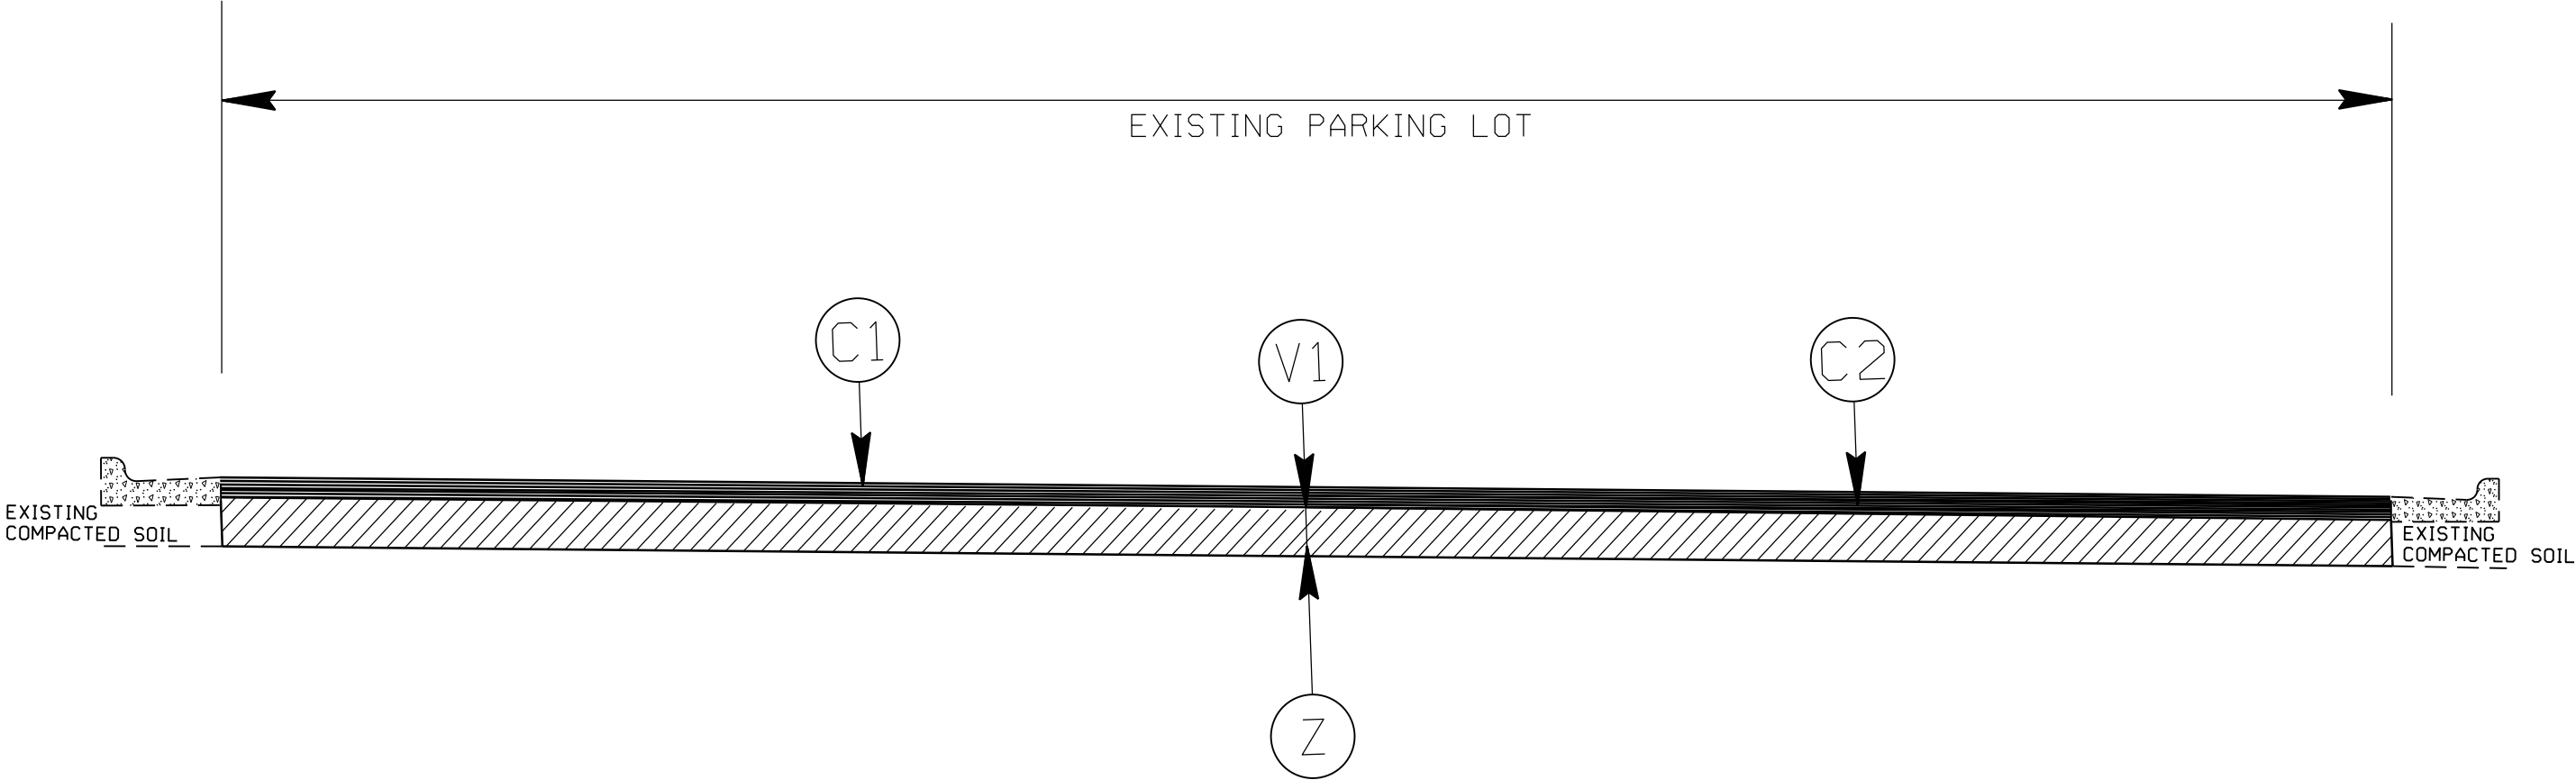

CONTRACTOR SHALL MILL 2.0" OF EXISTING ASPHALT PRIOR TO FULL DEPTH RECLAMATION.

PEACHLAND-POLKTON ELEMENTARY SCHOOL

SCALE	-NA-		REVISIONS
DATE	1/20/22		
DWG. BY	AMO		
DESIGN BY	AMO		
APPROVED			




US 74

US 74

NO WORK

PEACHLAND-POLKTON
ELEMENTARY SCHOOL

EXISTING PARKING LOT
NO WORK

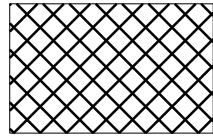 *PROPOSED
FULL DEPTH RECLAMATION
AND 2" S9.5B INLAY*

