


STATE	PROJECT NO.	SHEET NO.	TOTAL SHEETS
N.C.	36333.3.F08		
F.A. PROJECT NO.			

PAVEMENT SCHEDULE

(C1)	PROP. APPROX. 1.0" ASPHALT CONC. SURFACE COURSE, TYPE SF9.5A, AT AN AVERAGE RATE OF 110 LBS. PER SQ. YD.
(C2)	PROP. ASPHALT SURFACE TREATMENT TO BE PLACED AT THE END OF EACH DAY'S PRODUCTION.
(T2)	SHOULDER RECONSTRUCTION
(Z)	FULL DEPTH RECLAMATION
(S)	AGGREGATE BASE COURSE TO BE PLACED 8" IN DEPTH ON THE SHOULDER OF THE EXISTING PAVEMENT TO REACH A FINAL WIDTH OF 25'.

NOTES: 1: AGGREGATE BASE COURSE SHALL BE PLACED PRIOR TO THE RECLAMATION PROCESS.
2: MILL AND FILL 1.0" OVER ASPHALT BRIDGE.

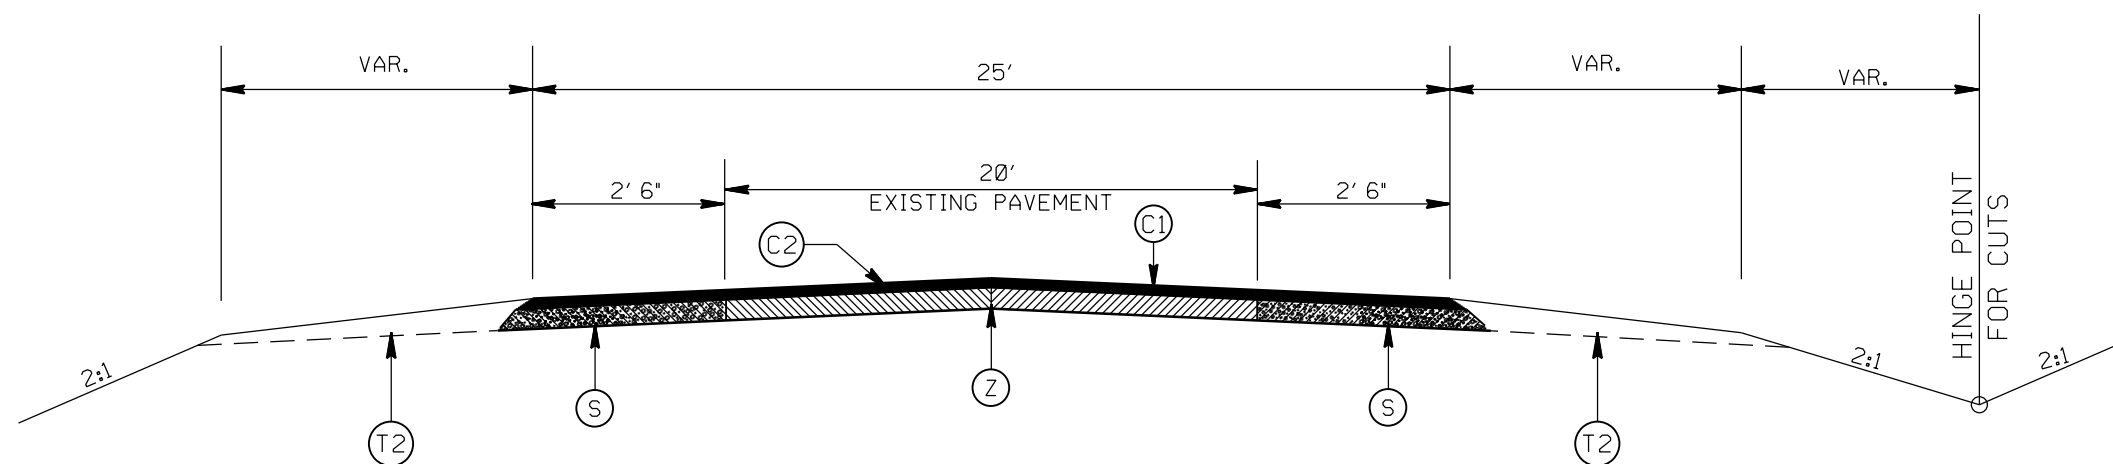

TYPICAL SECTION NO. 1

2014 UNION COUNTY
RECLAMATION OF
SR-1336 (CHAMBWOOD RD.)

SCALE	-NA-		REVISIONS
DATE	08/13		
DWG. BY	AMO		
DESIGN BY	AMO		
APPROVED	JWU		